


ENTRANCE (SOUTH) ELEVATION

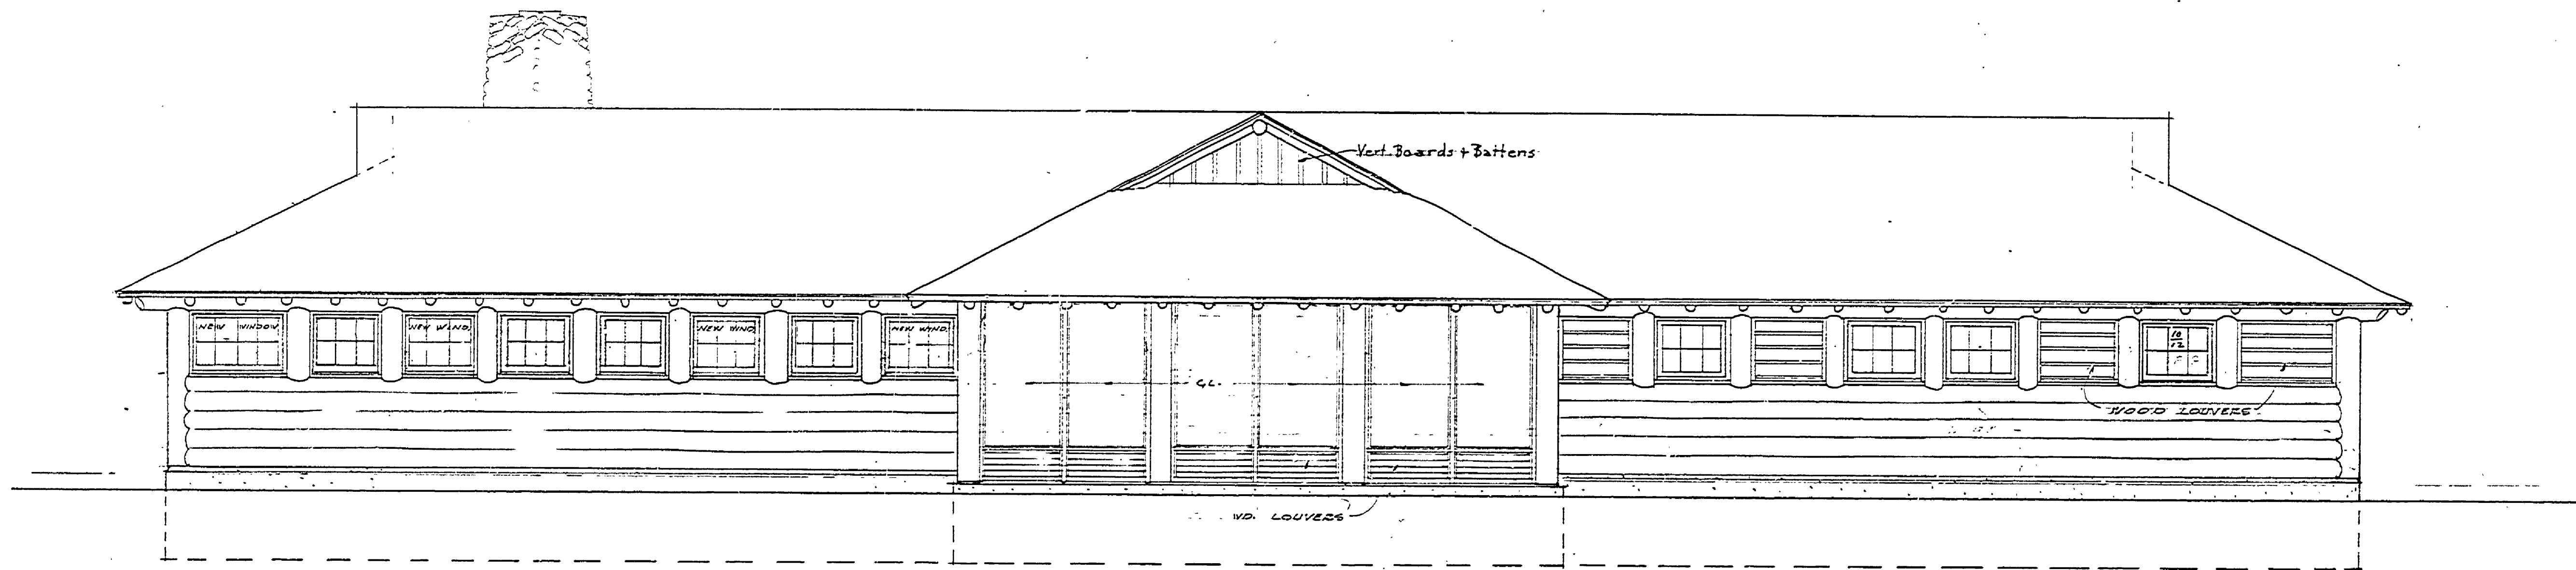

LAKE (NORTH) ELEVATION

Scale 1/4" = 1'-0"

INSURANCE No. 5
MASTER PLAN Bldg. No. 5

INDIAN LAKE STATE PARK	PROJECT
BATH HOUSE	PROJECT
Date 7-13-34	Revised 8-13-34
Arch. Page	Arch. Page
Arch. 1	Arch. 1

A-95

4