




PERSPECTIVE OF COMPLETED PROJECT

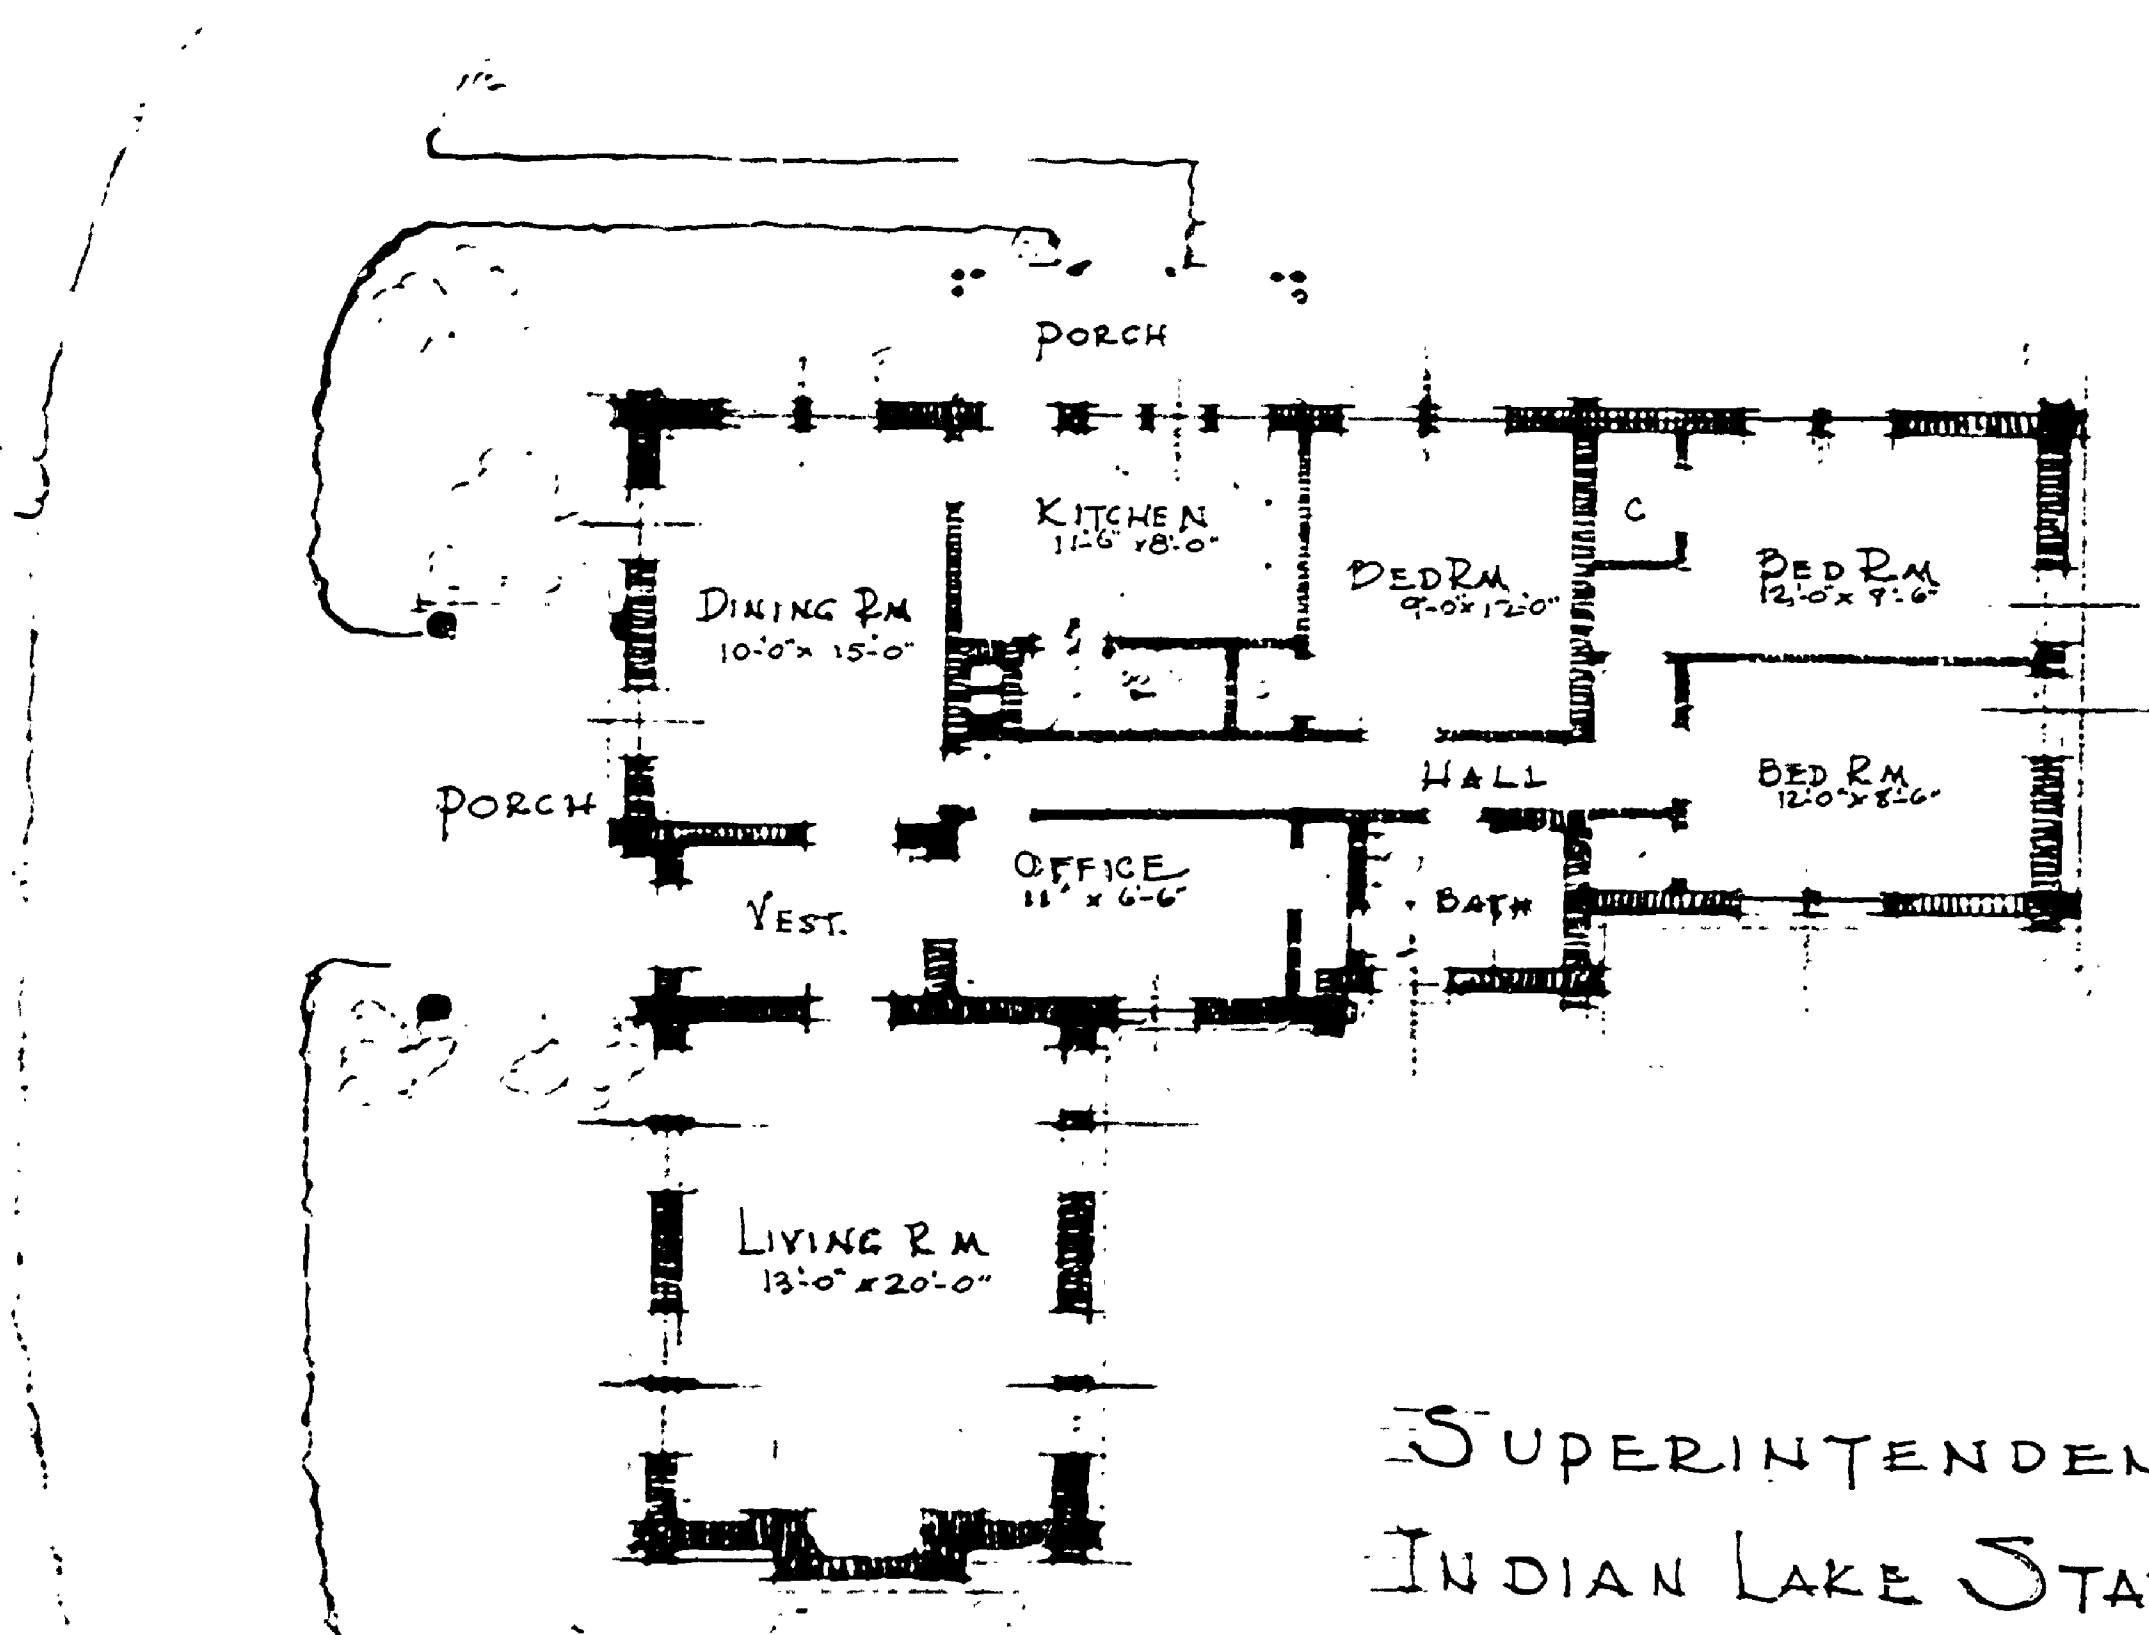

SUPERINTENDENTS RESIDENCE
INDIAN LAKE STATE PARK

BBV