



DRAWN BY M.W.F.	CHECKED BY M.W.F.	DATE 1/1/54	REVIEWED BY SECTIONS			APPROVED BY			DATE	ASSISTANT CHIEF IN CHARGE OF DESIGN	DATE
			ARCHITECTURAL	ENGINEERING	LANDSCAPE						
NO. DATE BY			NO. DATE BY			NO. DATE BY			NO. DATE BY		
1 1/2/54 M.W.F.			2 2/2/54 M.W.F.			3 3/2/54 M.W.F.			4 4/2/54 M.W.F.		
5 5/2/54 M.W.F.			6 6/2/54 M.W.F.								

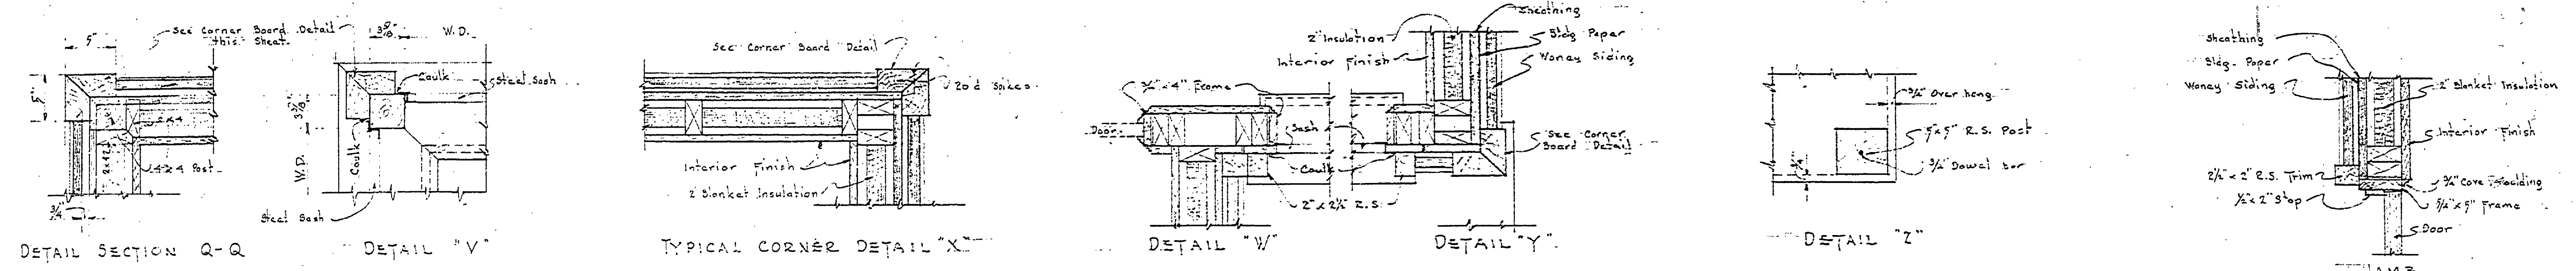


TRIM DETAILS
Scale 1/4" = 1'-0"

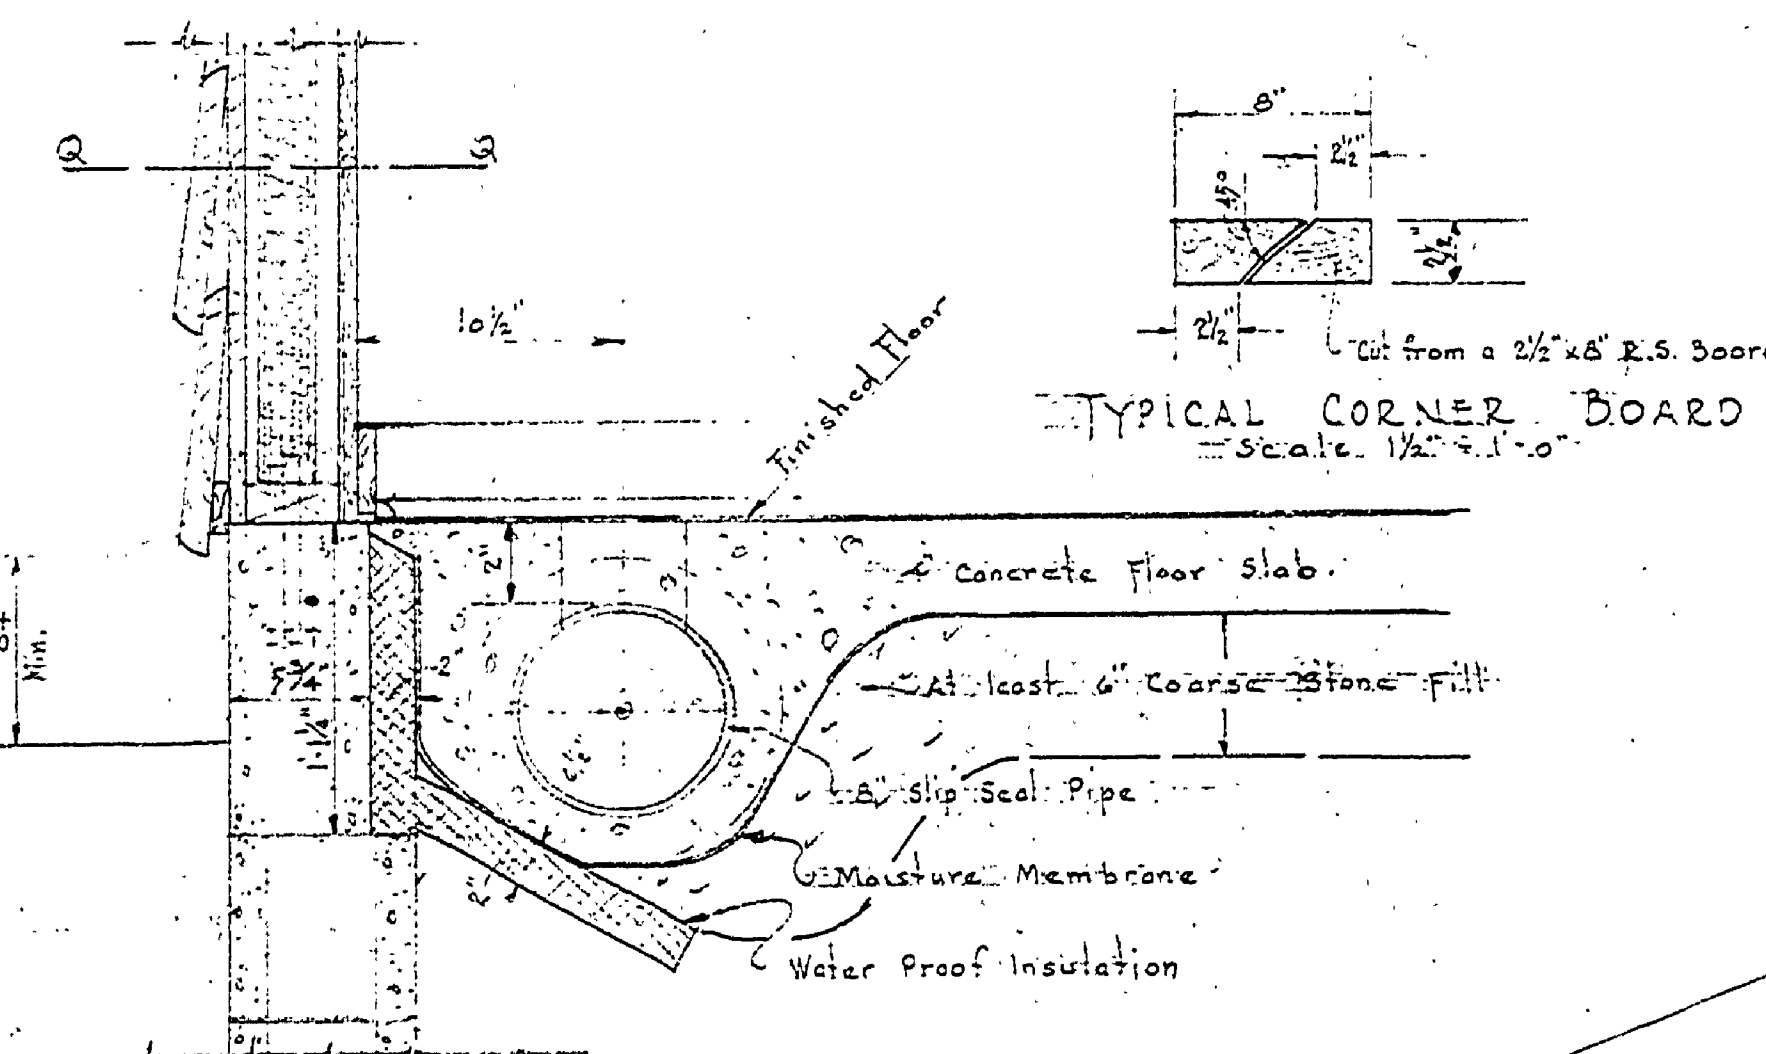

TYPICAL CORNER BOARD
Scale 1/4" = 1'-0"

HEATING DUCT DETAIL
Scale 1/4" = 1'-0"

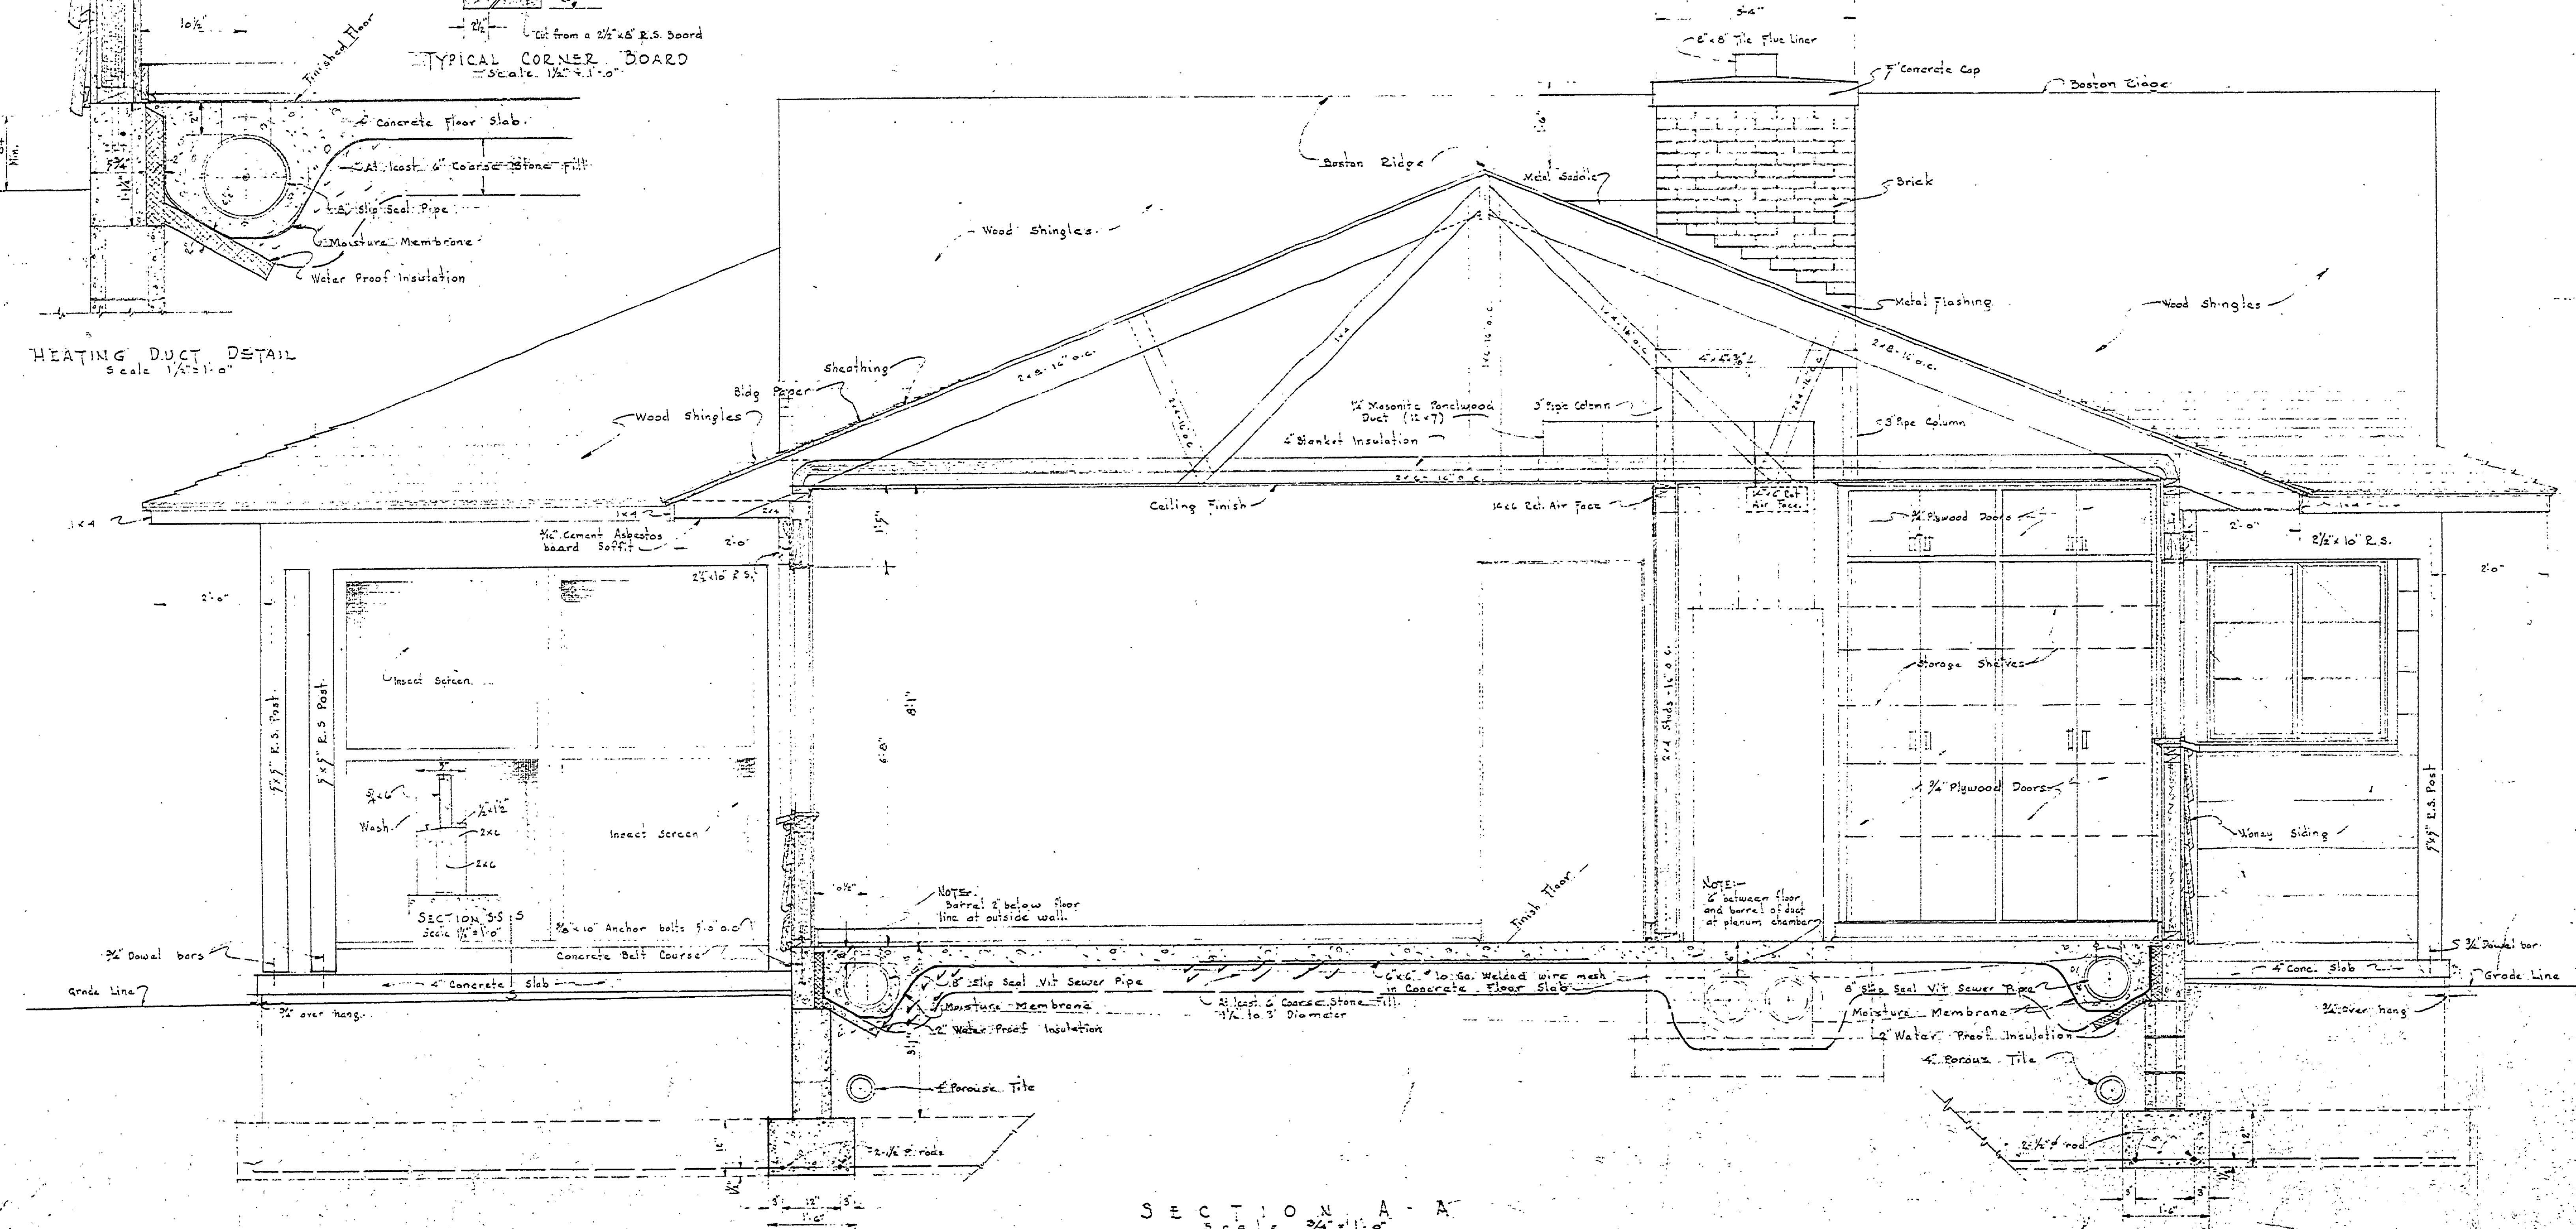

SECTION A-A
Scale 3/4" = 1'-0"

MASTER PLAN Doc. No. 1

MICHIGAN
DEPARTMENT OF CONSERVATION
PARKS AND RECREATION DIVISION

INDIAN LAKE STATE PARK
MANAGER'S RESIDENCE

SHEET NO. 3 OF 3
PLAN NO. A-102