


INDIAN LAKE

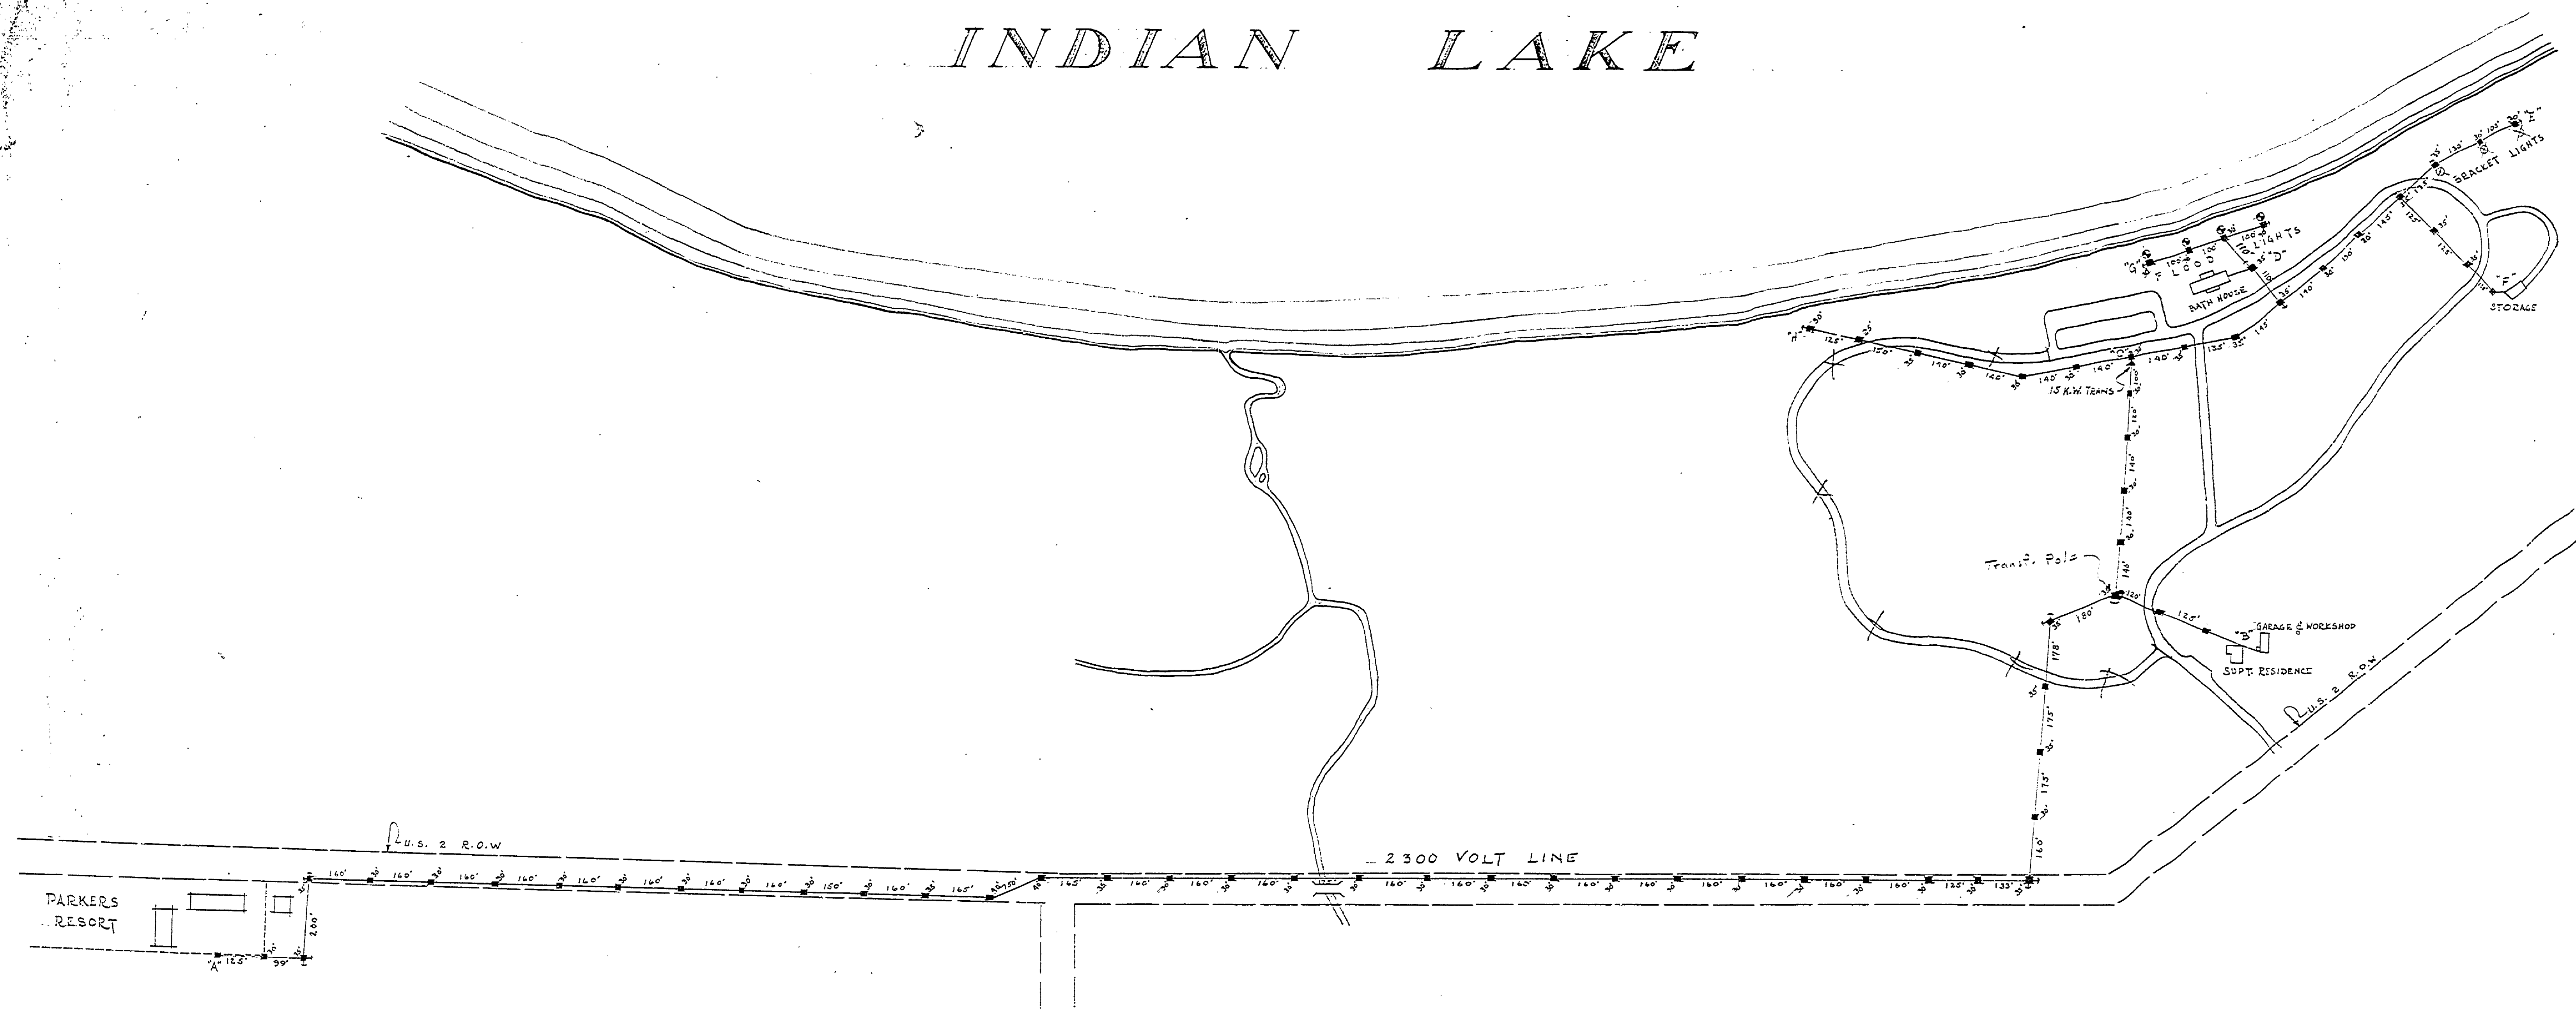

DEPARTMENT OF THE INTERIOR			
NATIONAL PARK SERVICE			
MICHIGAN			
DEPARTMENT OF CONSERVATION			
CO-OPERATING			
BRANCH OF PLANNING		STATE PARK DIVISION	
MANISTIQUE CAMP N° 104P			
INDIAN LAKE STATE PARK			
POWER LINE PARKERS RESORT TO INDIAN LAKE			
NUMBER	134	SHEET NO.	1 of 1
DRAWN BY	R.L. - H.C.M.	DATE	2-4-36
DESIGNED BY		DATE	2-4-36
RECOMMENDED BY		DATE	
APPROVED FOR CONSTRUCTION		DATE	

E-96