
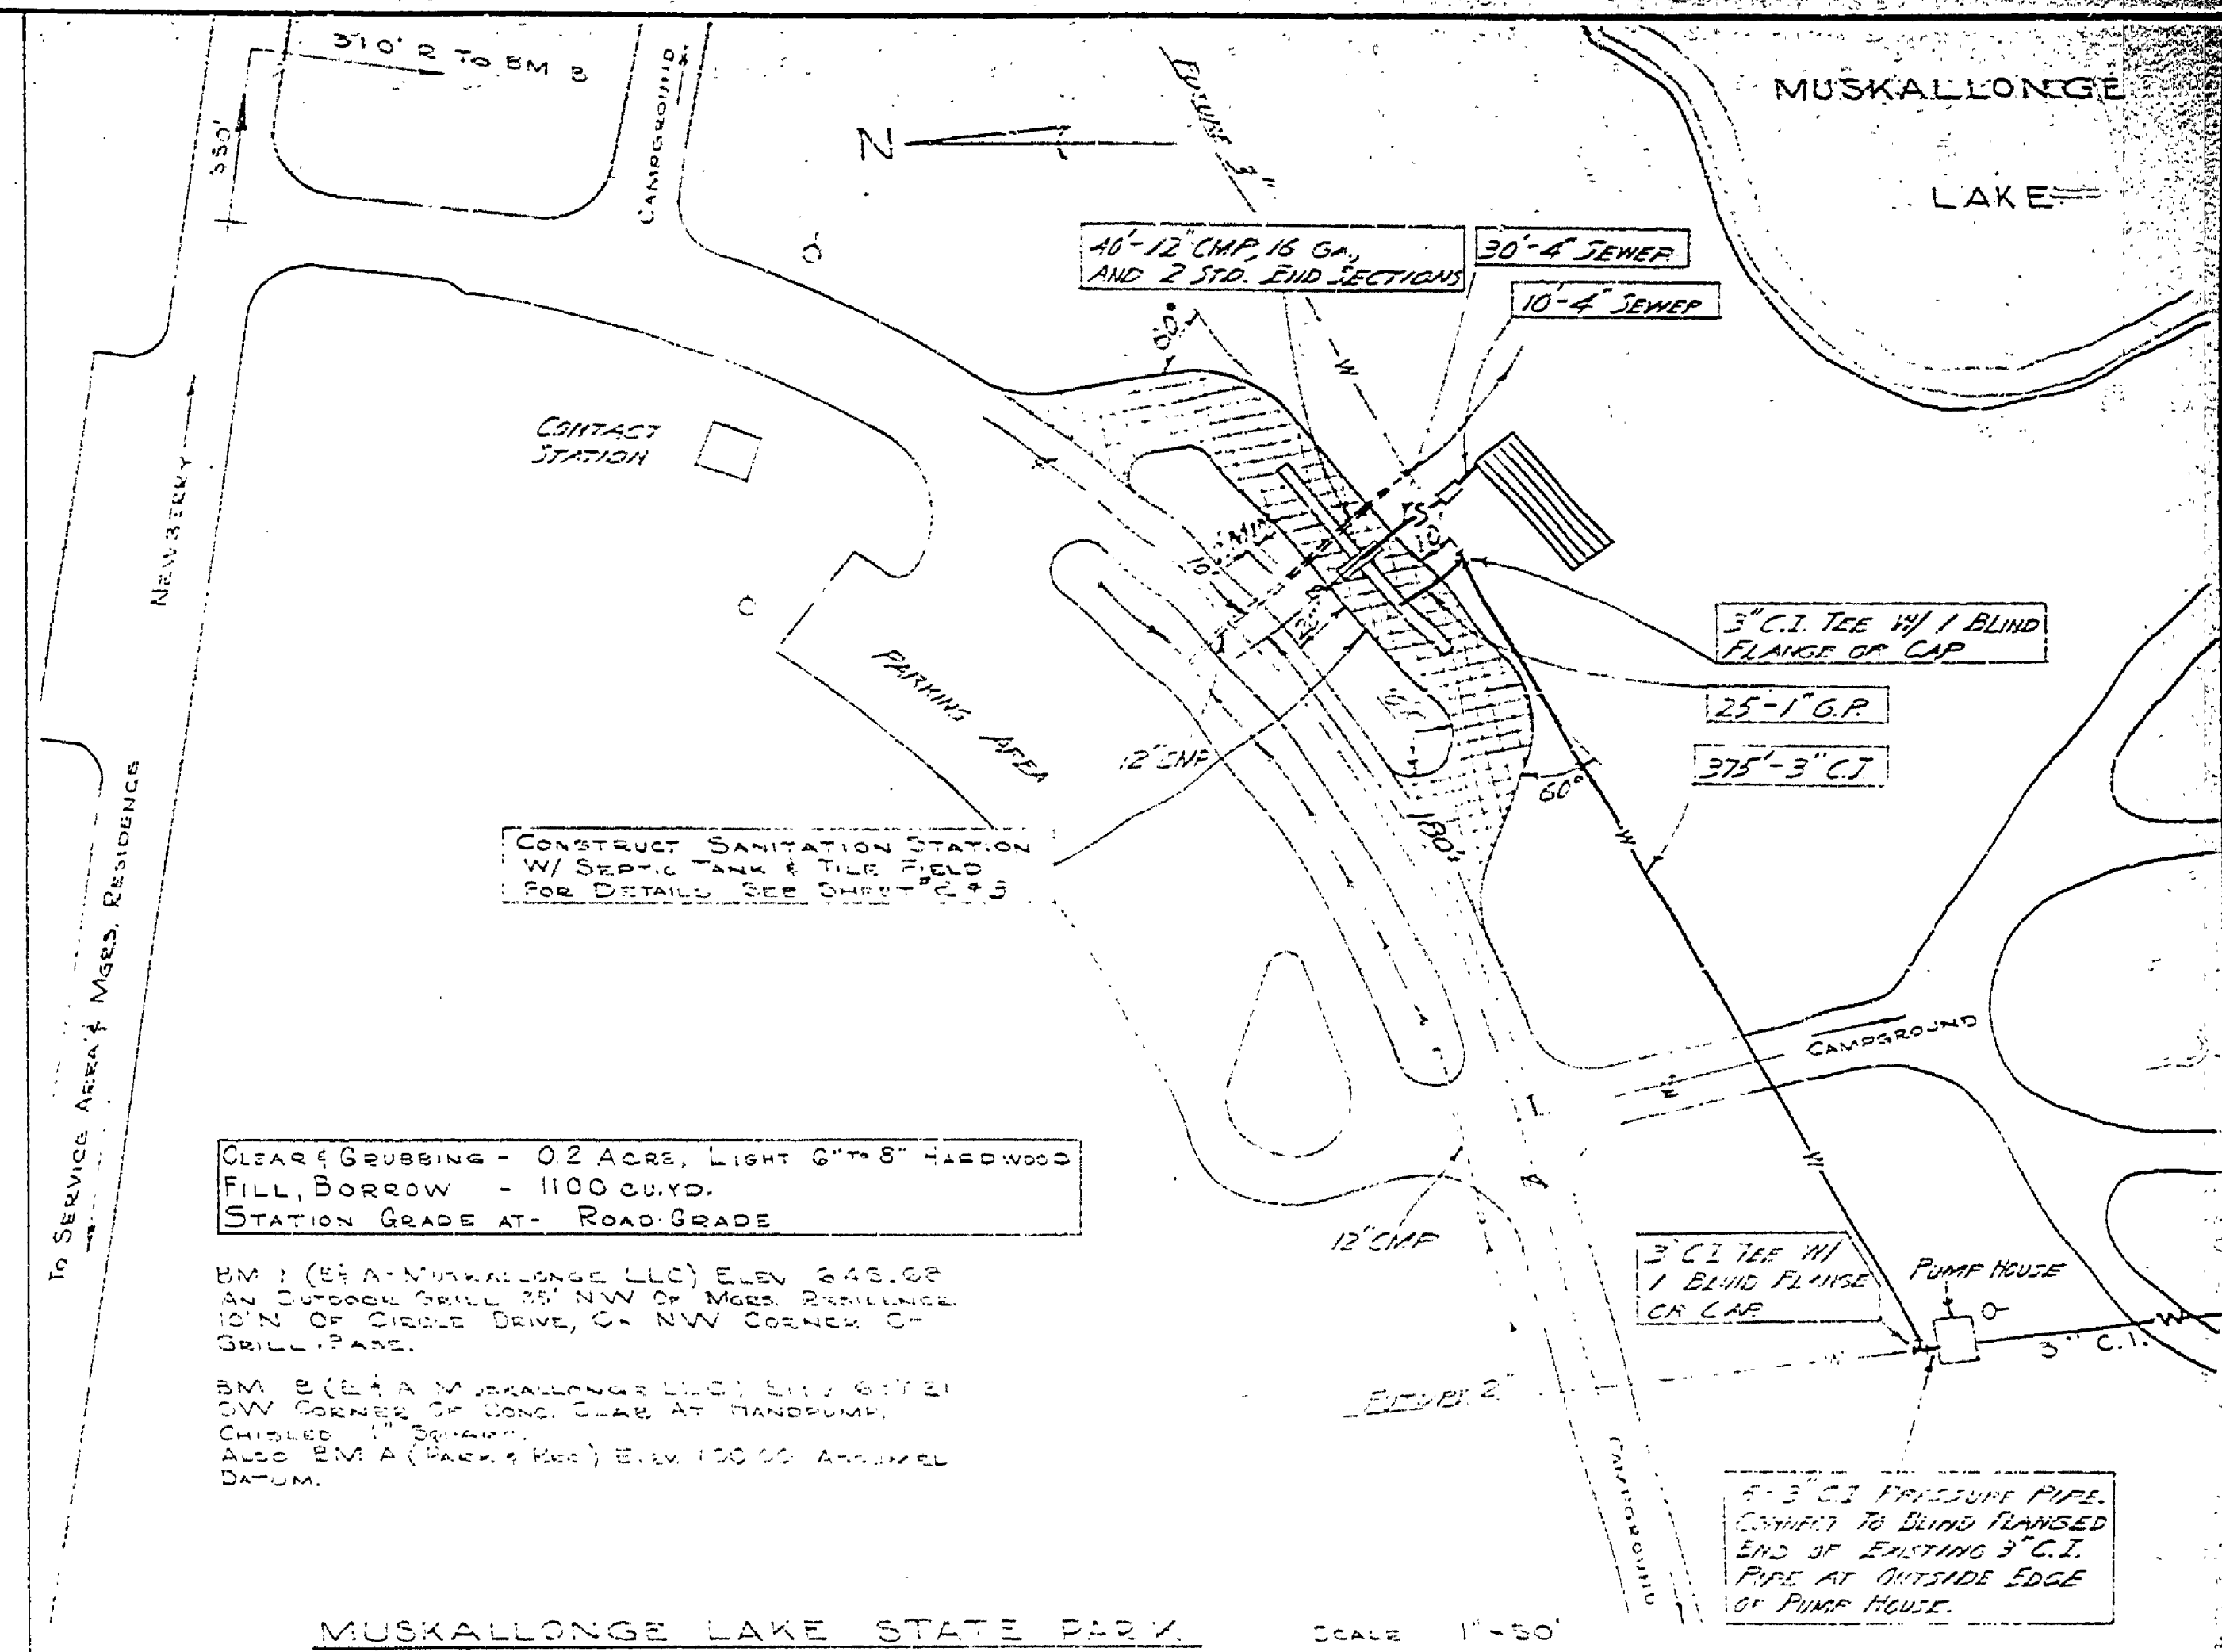


DESIGNED BY	DATE	REVIEWED	DATE	APPROVED	DATE	NO.	DATE	BY	REVISIONS	DATE
ARCHITECTURAL <td></td> <td></td> <td></td> <td></td> <td></td> <td>1</td> <td></td> <td></td> <td>4</td> <td></td>						1			4	
ENGINEERING <td></td> <td></td> <td></td> <td></td> <td></td> <td>2</td> <td></td> <td></td> <td>5</td> <td></td>						2			5	
LANDSCAPE <td></td> <td></td> <td></td> <td></td> <td></td> <td>3</td> <td></td> <td></td> <td>6</td> <td></td>						3			6	
CHECKED BY: <i>J. J. [Signature]</i>	12/64									

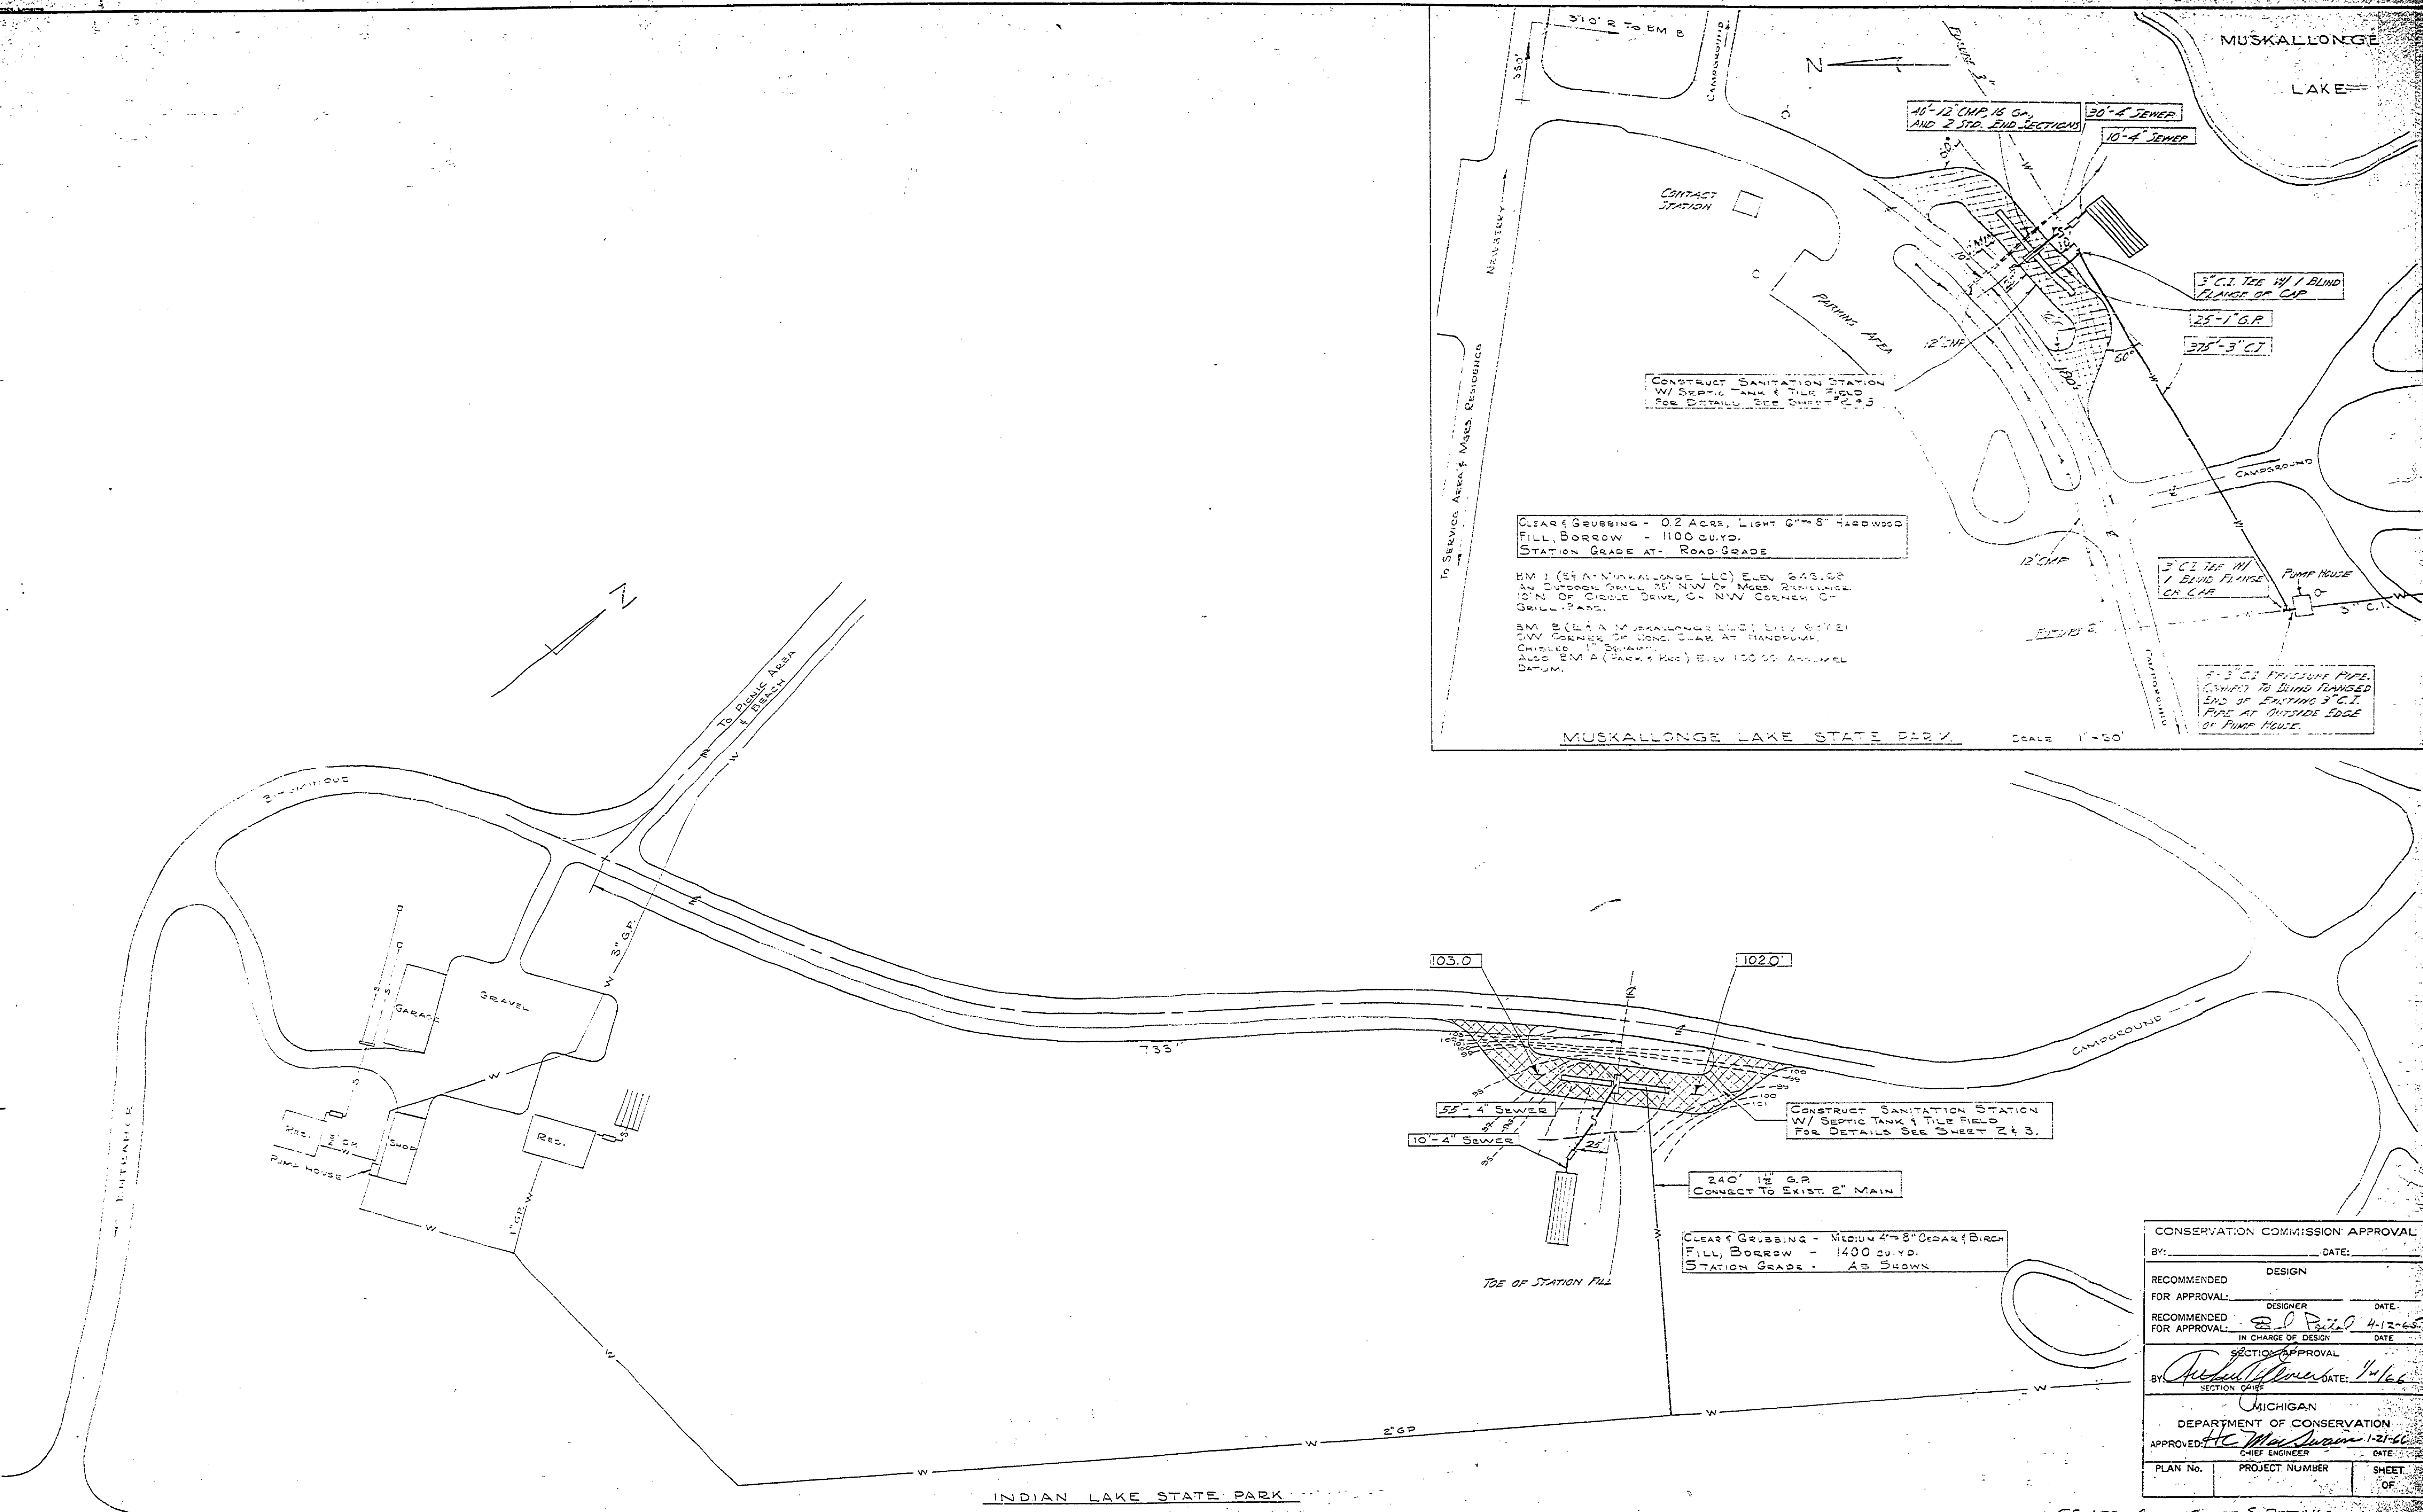

CONSERVATION COMMISSION APPROVAL

BY: _____ DATE: _____

RECOMMENDED DESIGN

FOR APPROVAL: DESIGNER DATE: _____

FOR APPROVAL: *E. P. [Signature]* 4-12-65

IN CHARGE OF DESIGN DATE: _____

SECTION APPROVAL

BY: *[Signature]* DATE: 4/66

SECTION CHIEF

MICHIGAN DEPARTMENT OF CONSERVATION

APPROVED: *H. C. [Signature]* 4-12-66

CHIEF ENGINEER DATE: _____

PLAN NO.	PROJECT NUMBER	SHEET OF
		15 OF 16

SE-153 COVER SHEET & DETAILS