



**Notes:**

Floor elevation to be determined by site survey. Topo information on the drawing in this area may not be accurate.

Any excess cut which shall occur during the construction of the bldg is to be deposited on the island in front of the bldg to create a mound.

REVIEWED BY: Jim Hume 2-21-72  
IN CHARGE, PARK DESIGN DATE

APPROVED BY: [Signature] 2-21-72  
CHIEF, PARKS DIVISION DATE

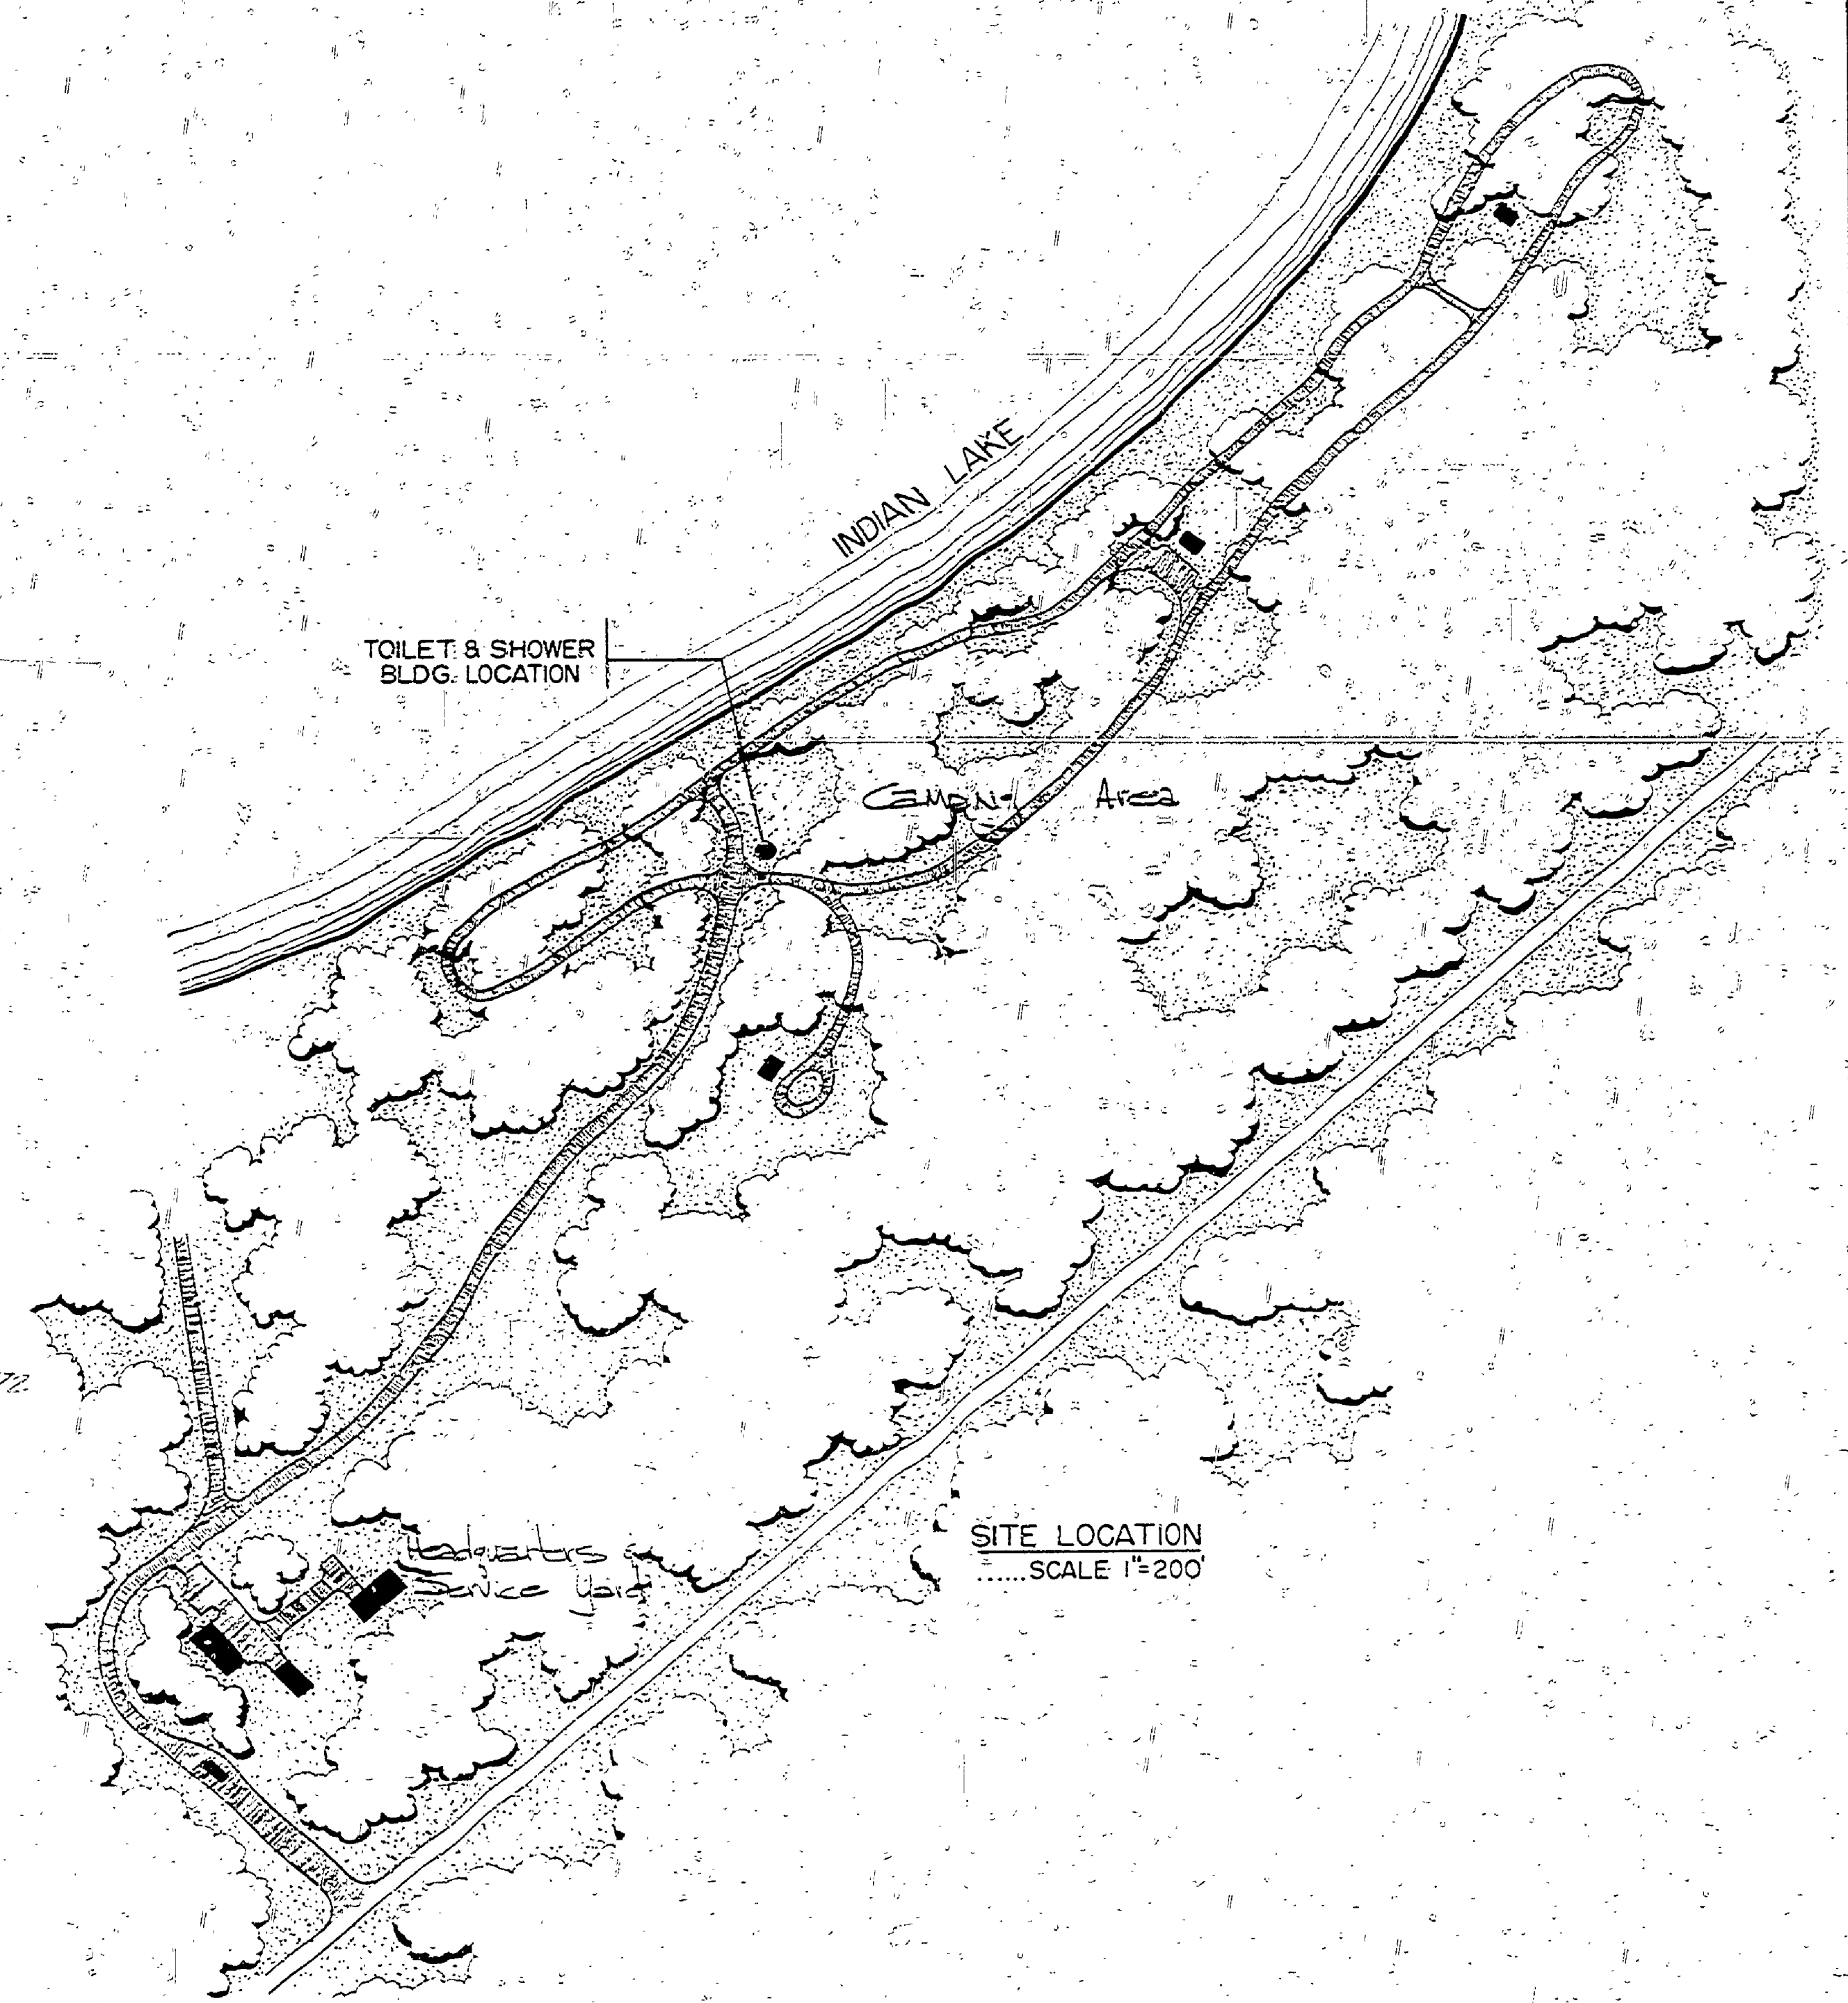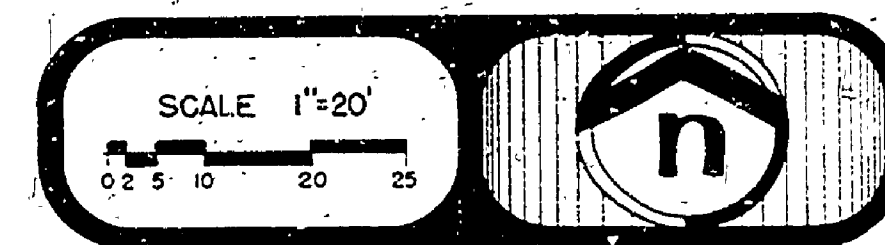

SURVEYED BY		DRAWN BY R. C. WHITENER		2-21-72	NO.	DATE	BY	REVISIONS		NO.	DATE	BY	REVISIONS		MICHIGAN	INDIAN LAKE STATE PARK		PROJECT NO.
DESIGNED BY R. C. WHITENER		CHECKED BY R. C. WHITENER		2-21-72	1.					3.					DEPARTMENT OF NATURAL RESOURCES	INDIAN LAKE		SHEET 1 OF 1
DATE		DATE		DATE	2.					4.						TOILET & SHOWER BLDG. SITE		PLAN NO. L-105