
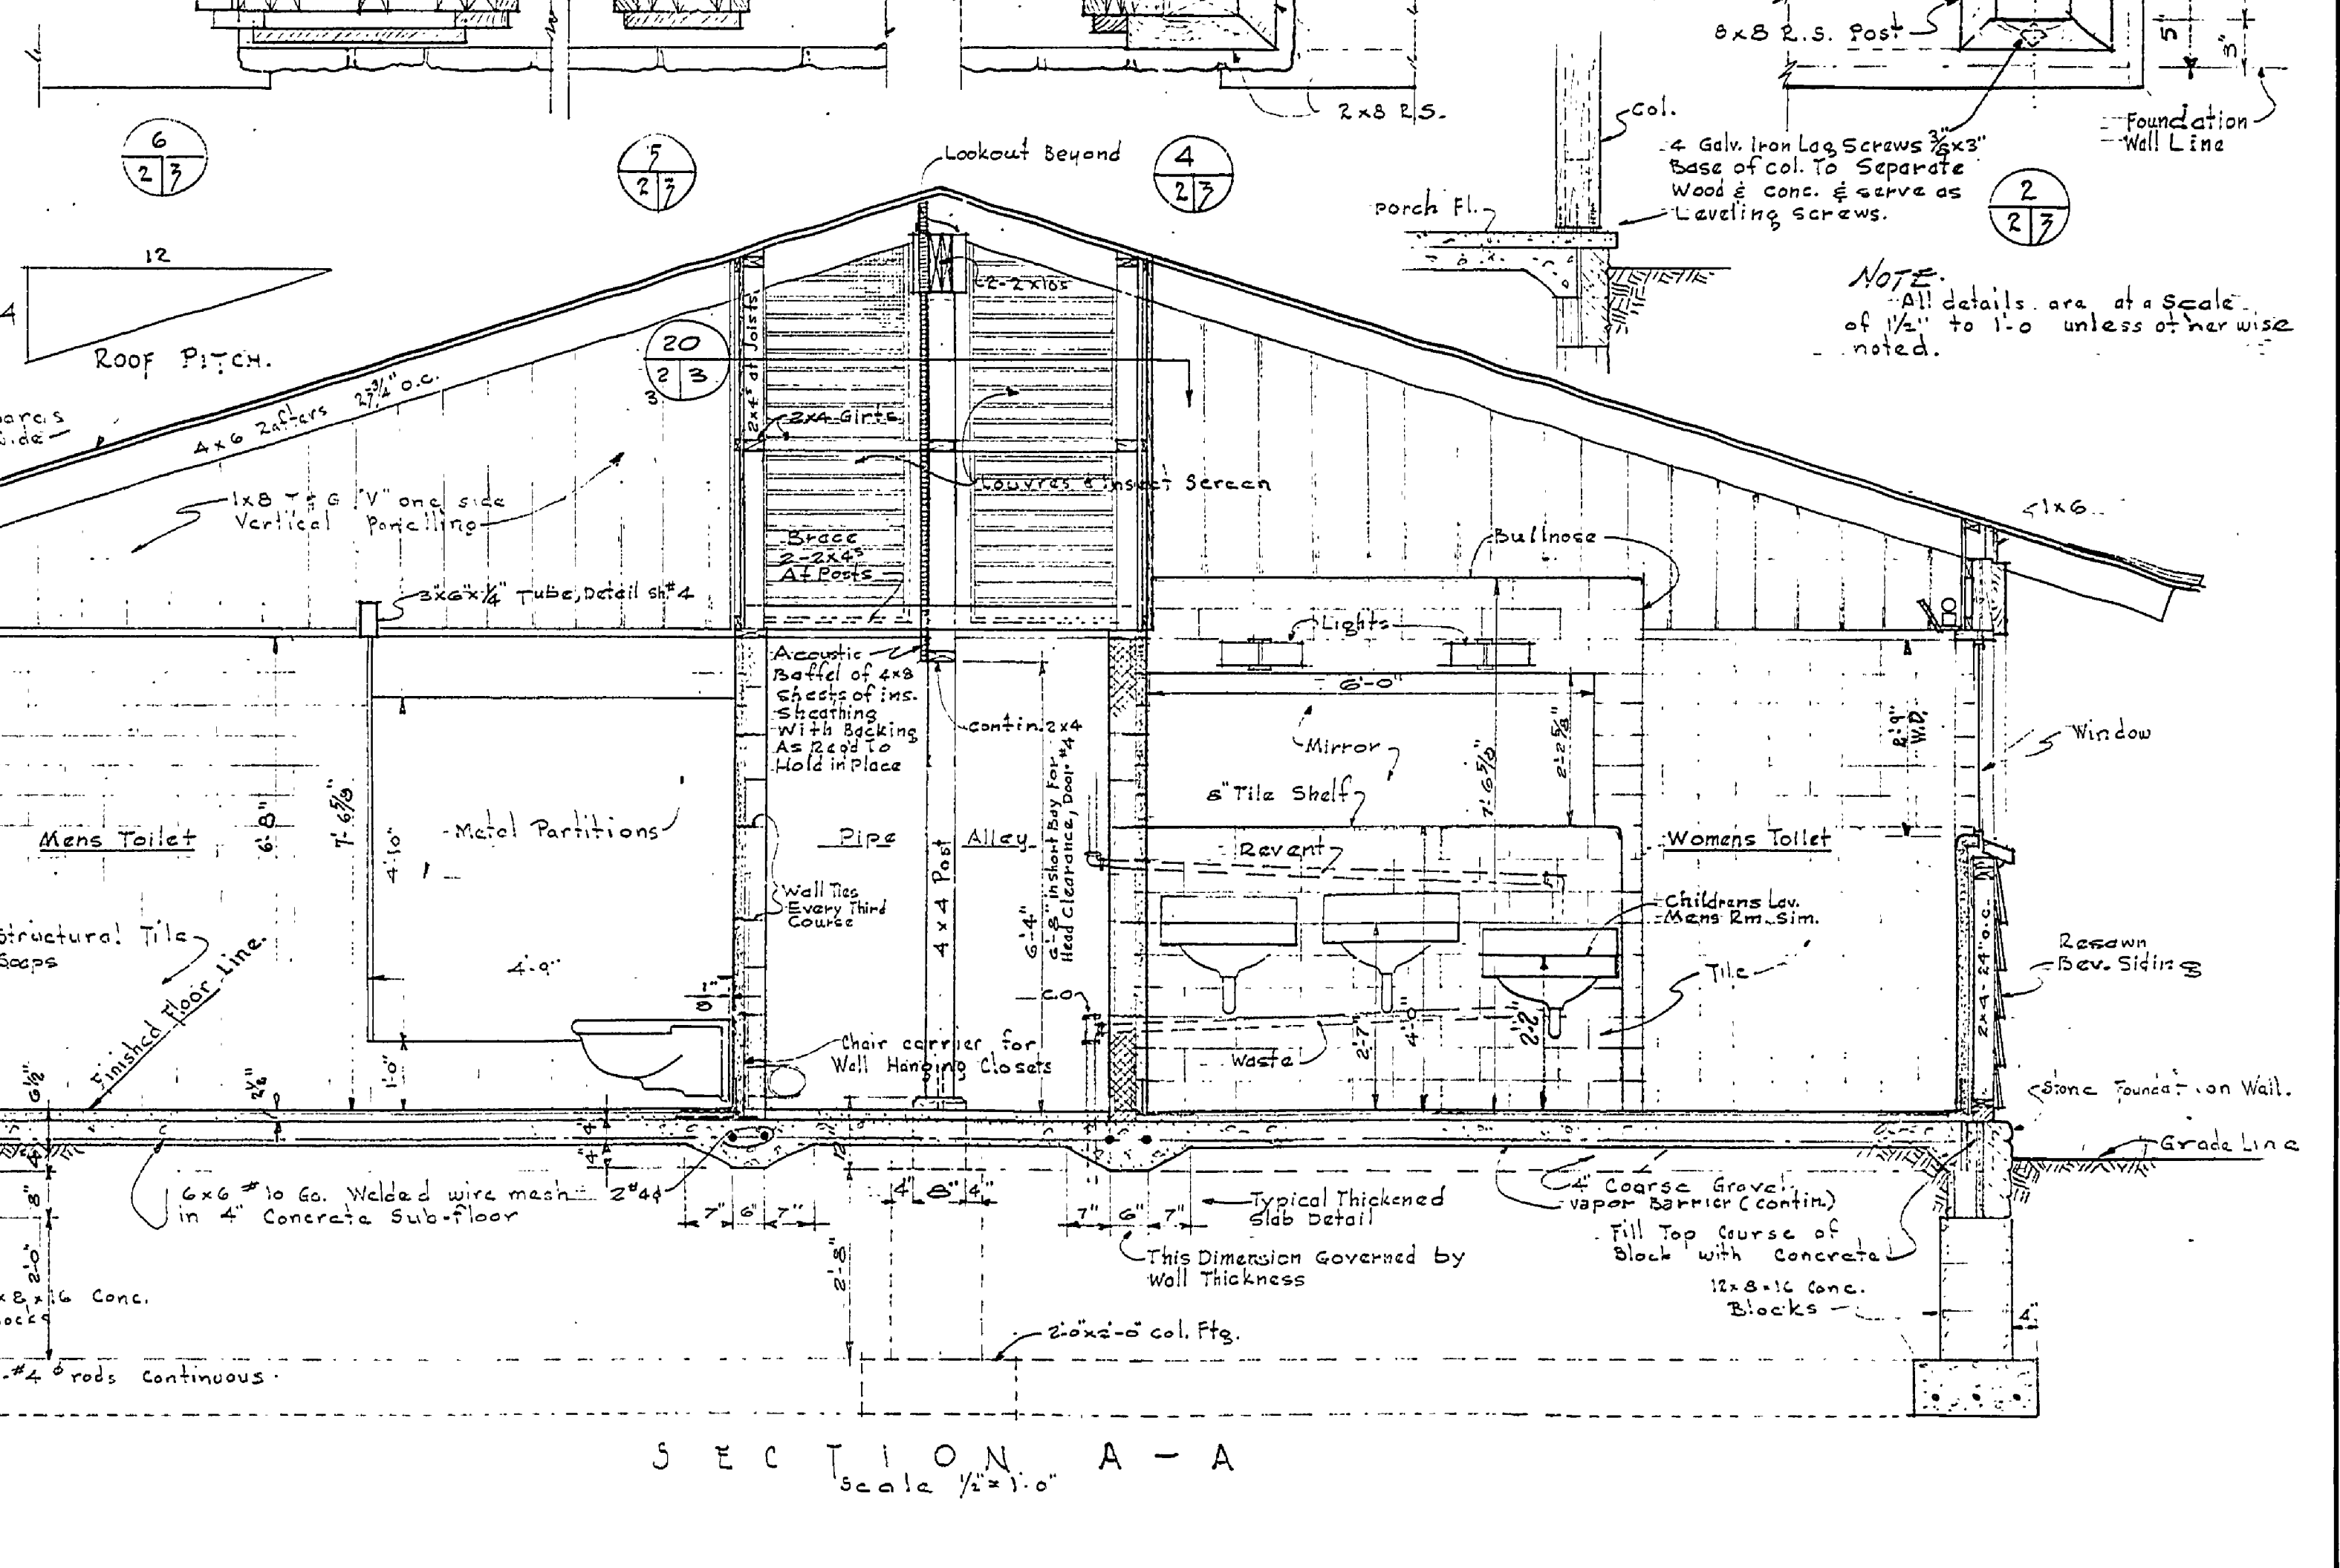
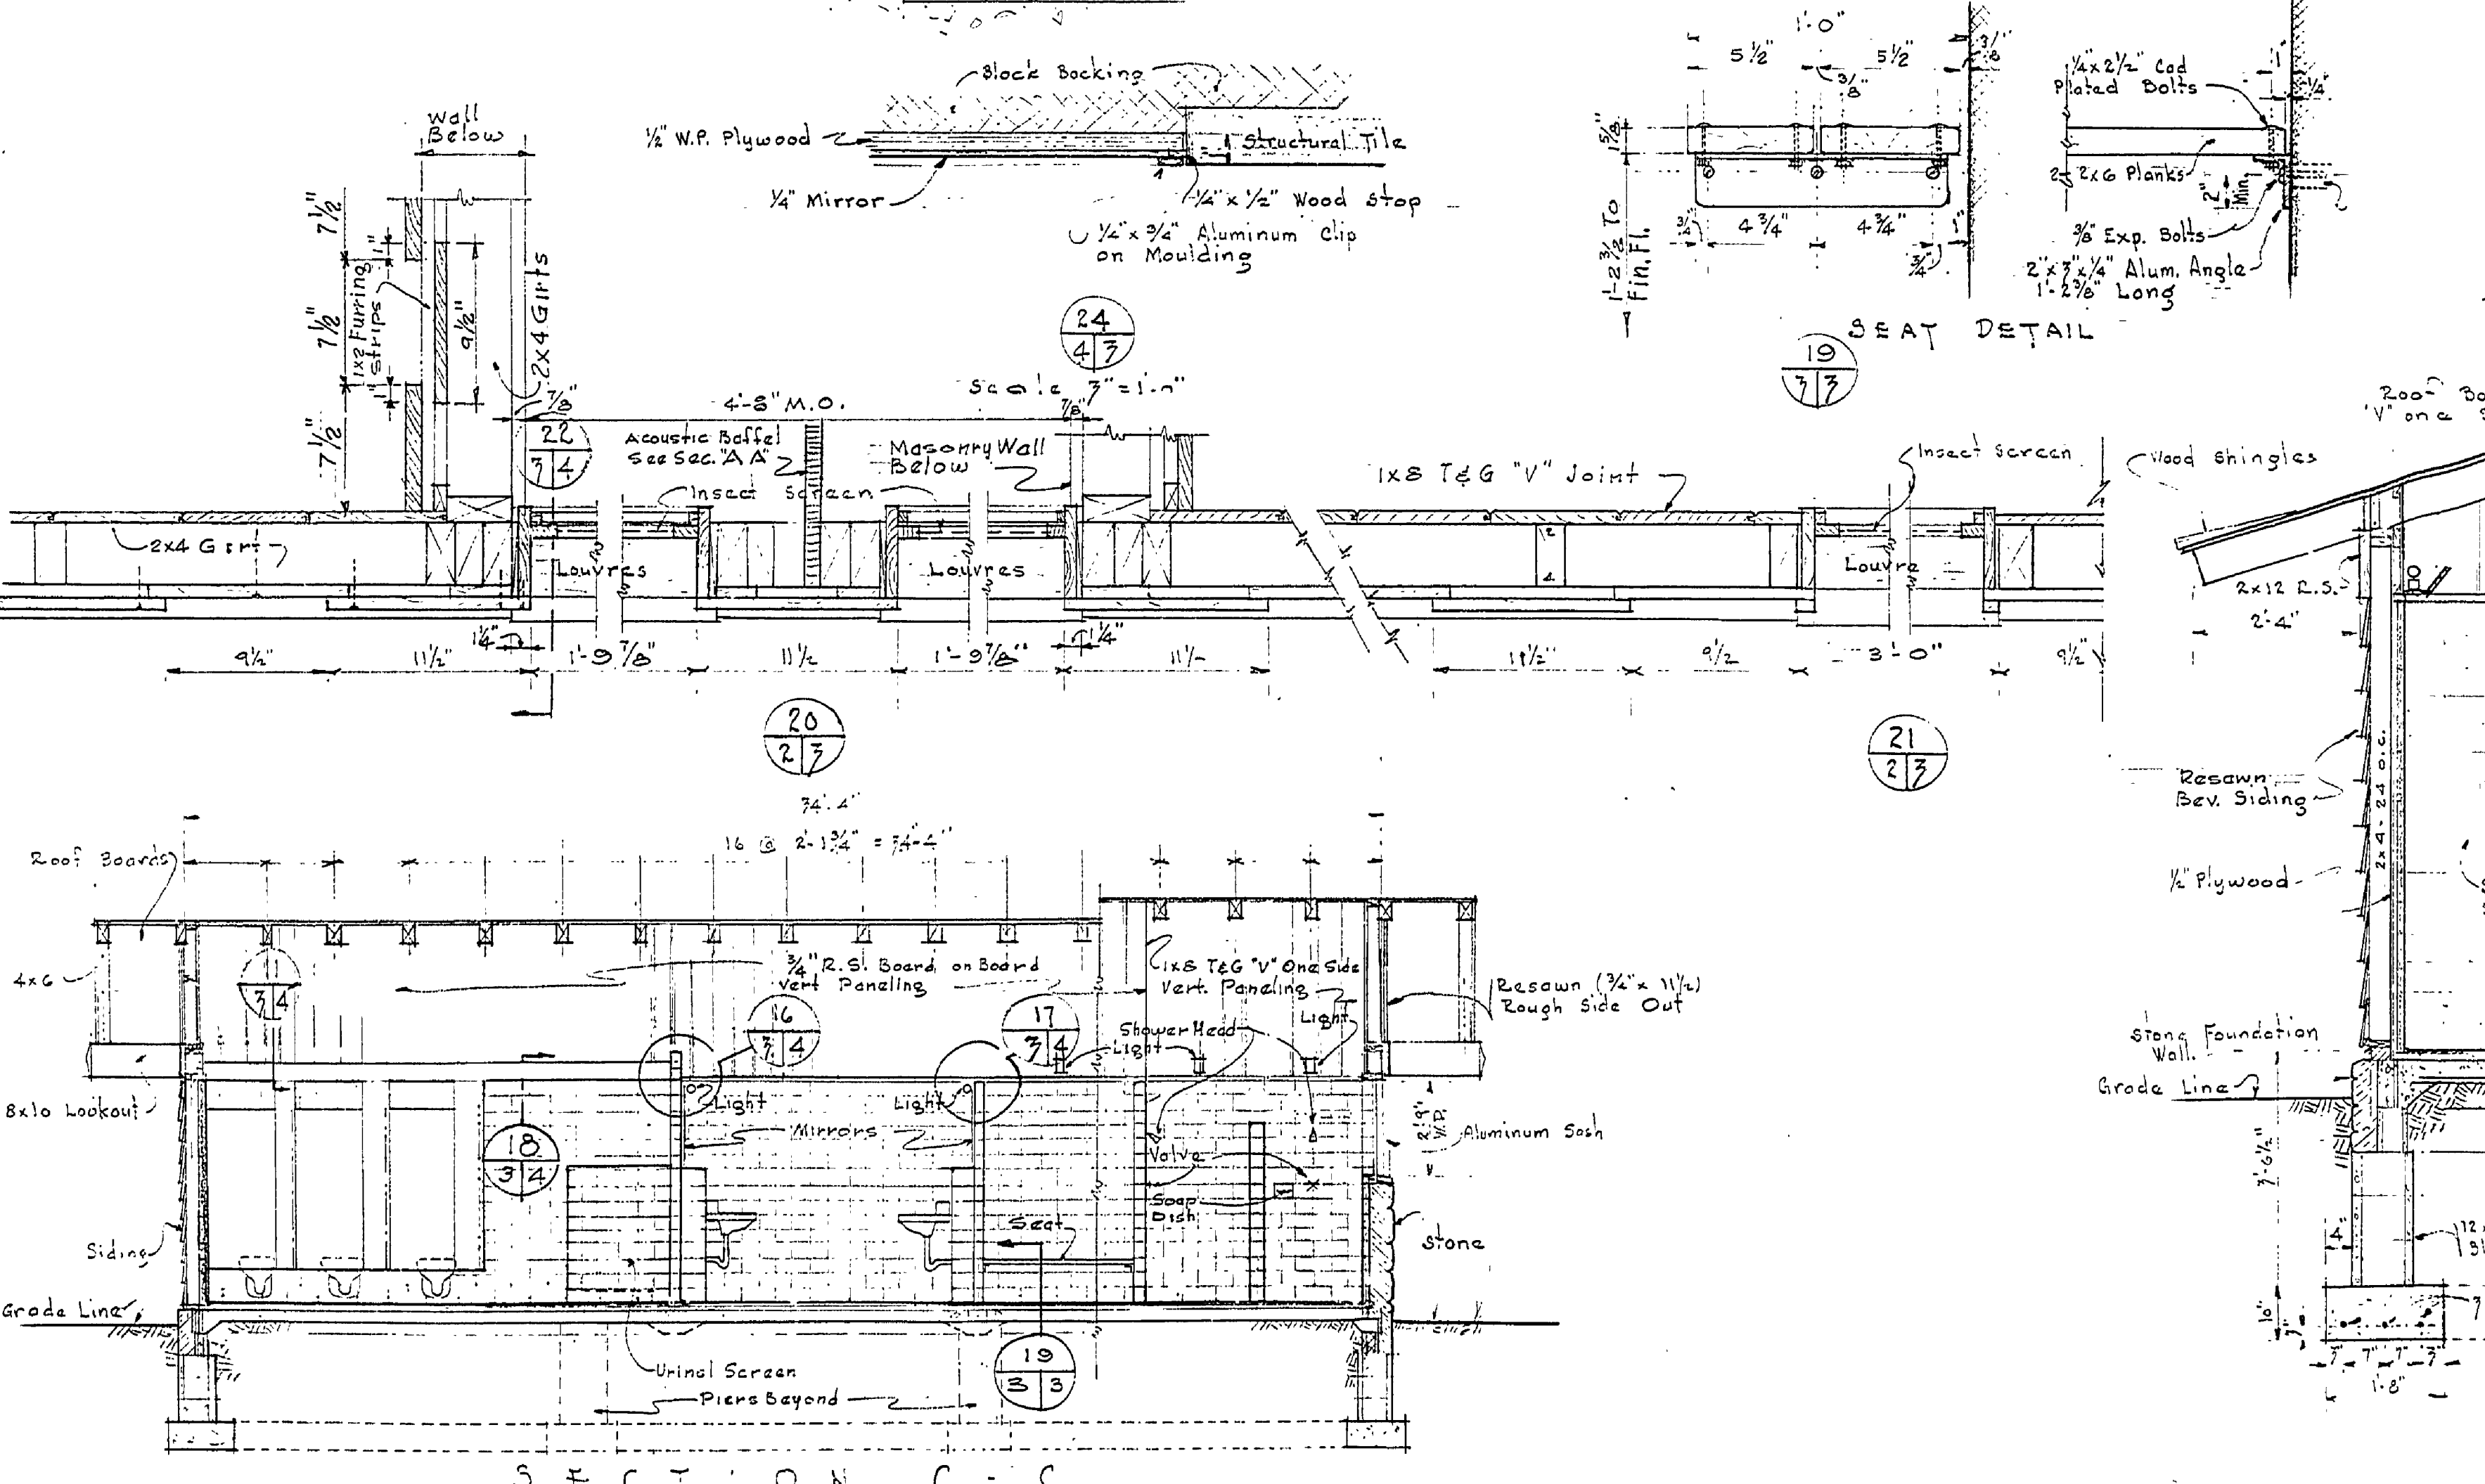
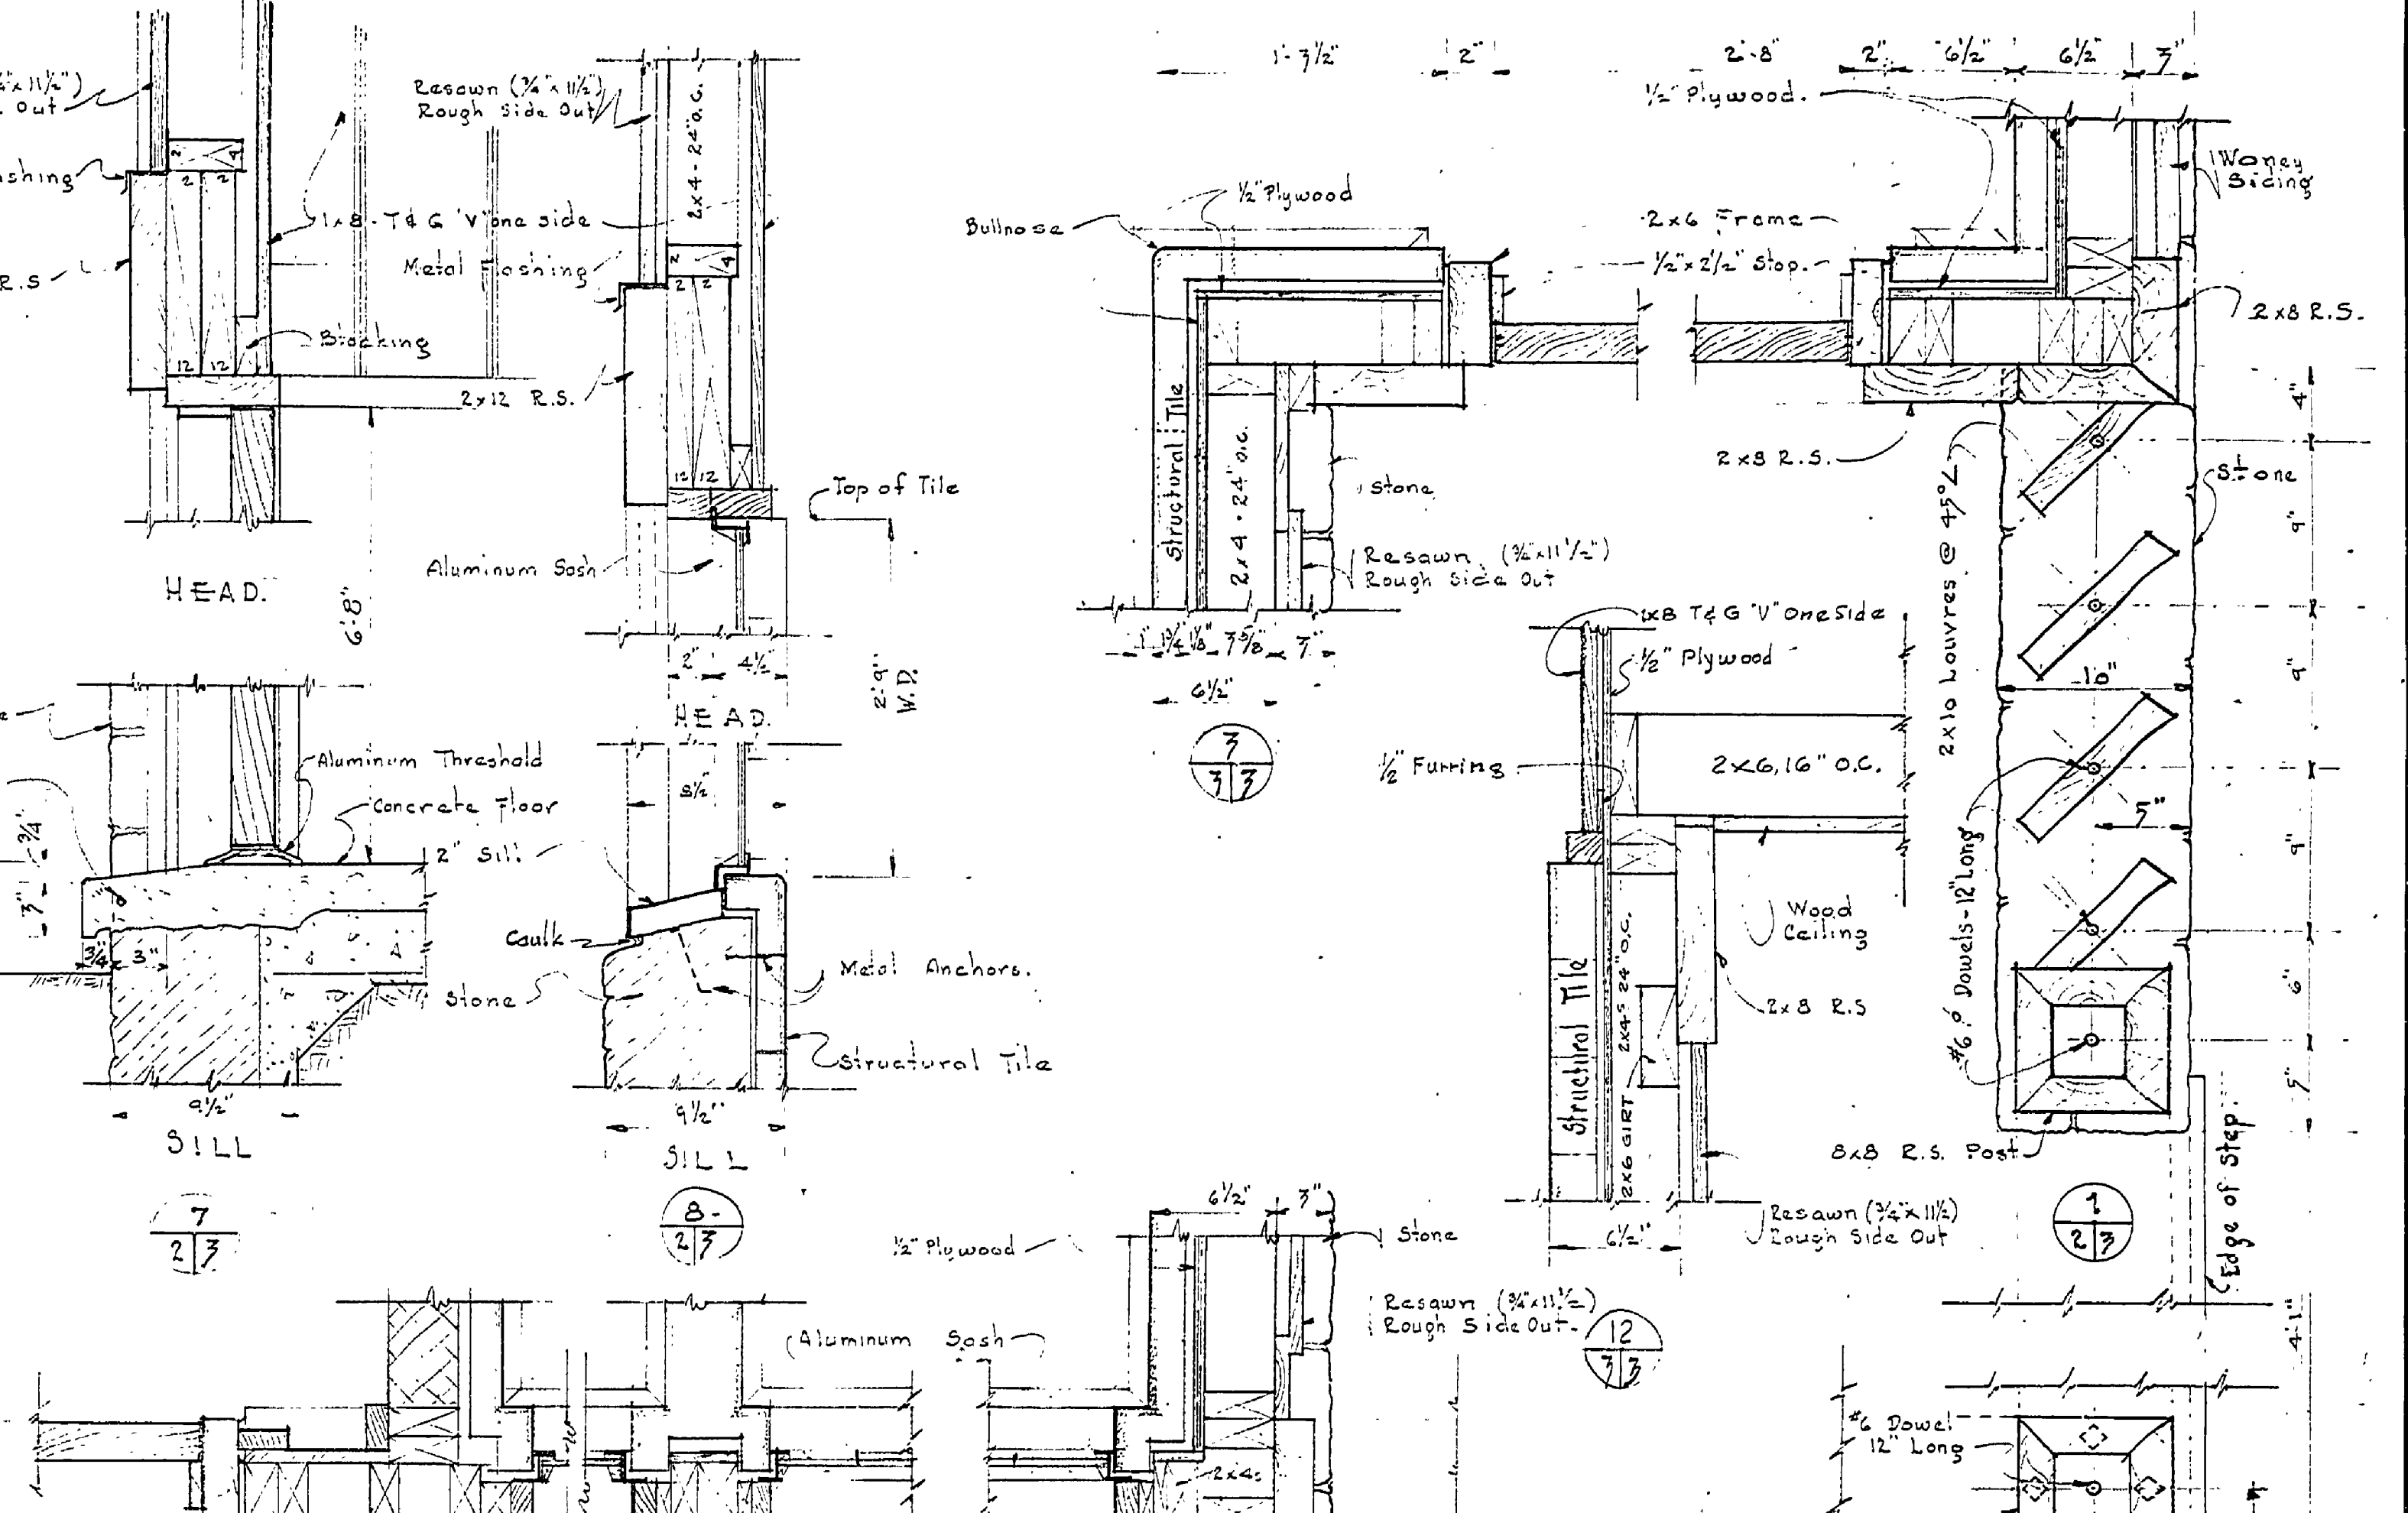


DRAWN BY J.W.F.	CHECKED BY J.W.F. / W.N.G.	REVIEWED BY SECTIONS		APPROVED BY		NO.	DATE	BY	REVISIONS	DATE	BY
		ARCHITECTURAL	J.I.R.	3-2-59	A.C. Maclean						
		ENGINEERING	J.I.R.	3-2-59	ASSISTANT CHIEF IN CHARGE	2			5		
		LANDSCAPE	J.I.R.	3-2-59	OF DESIGN	3			6		

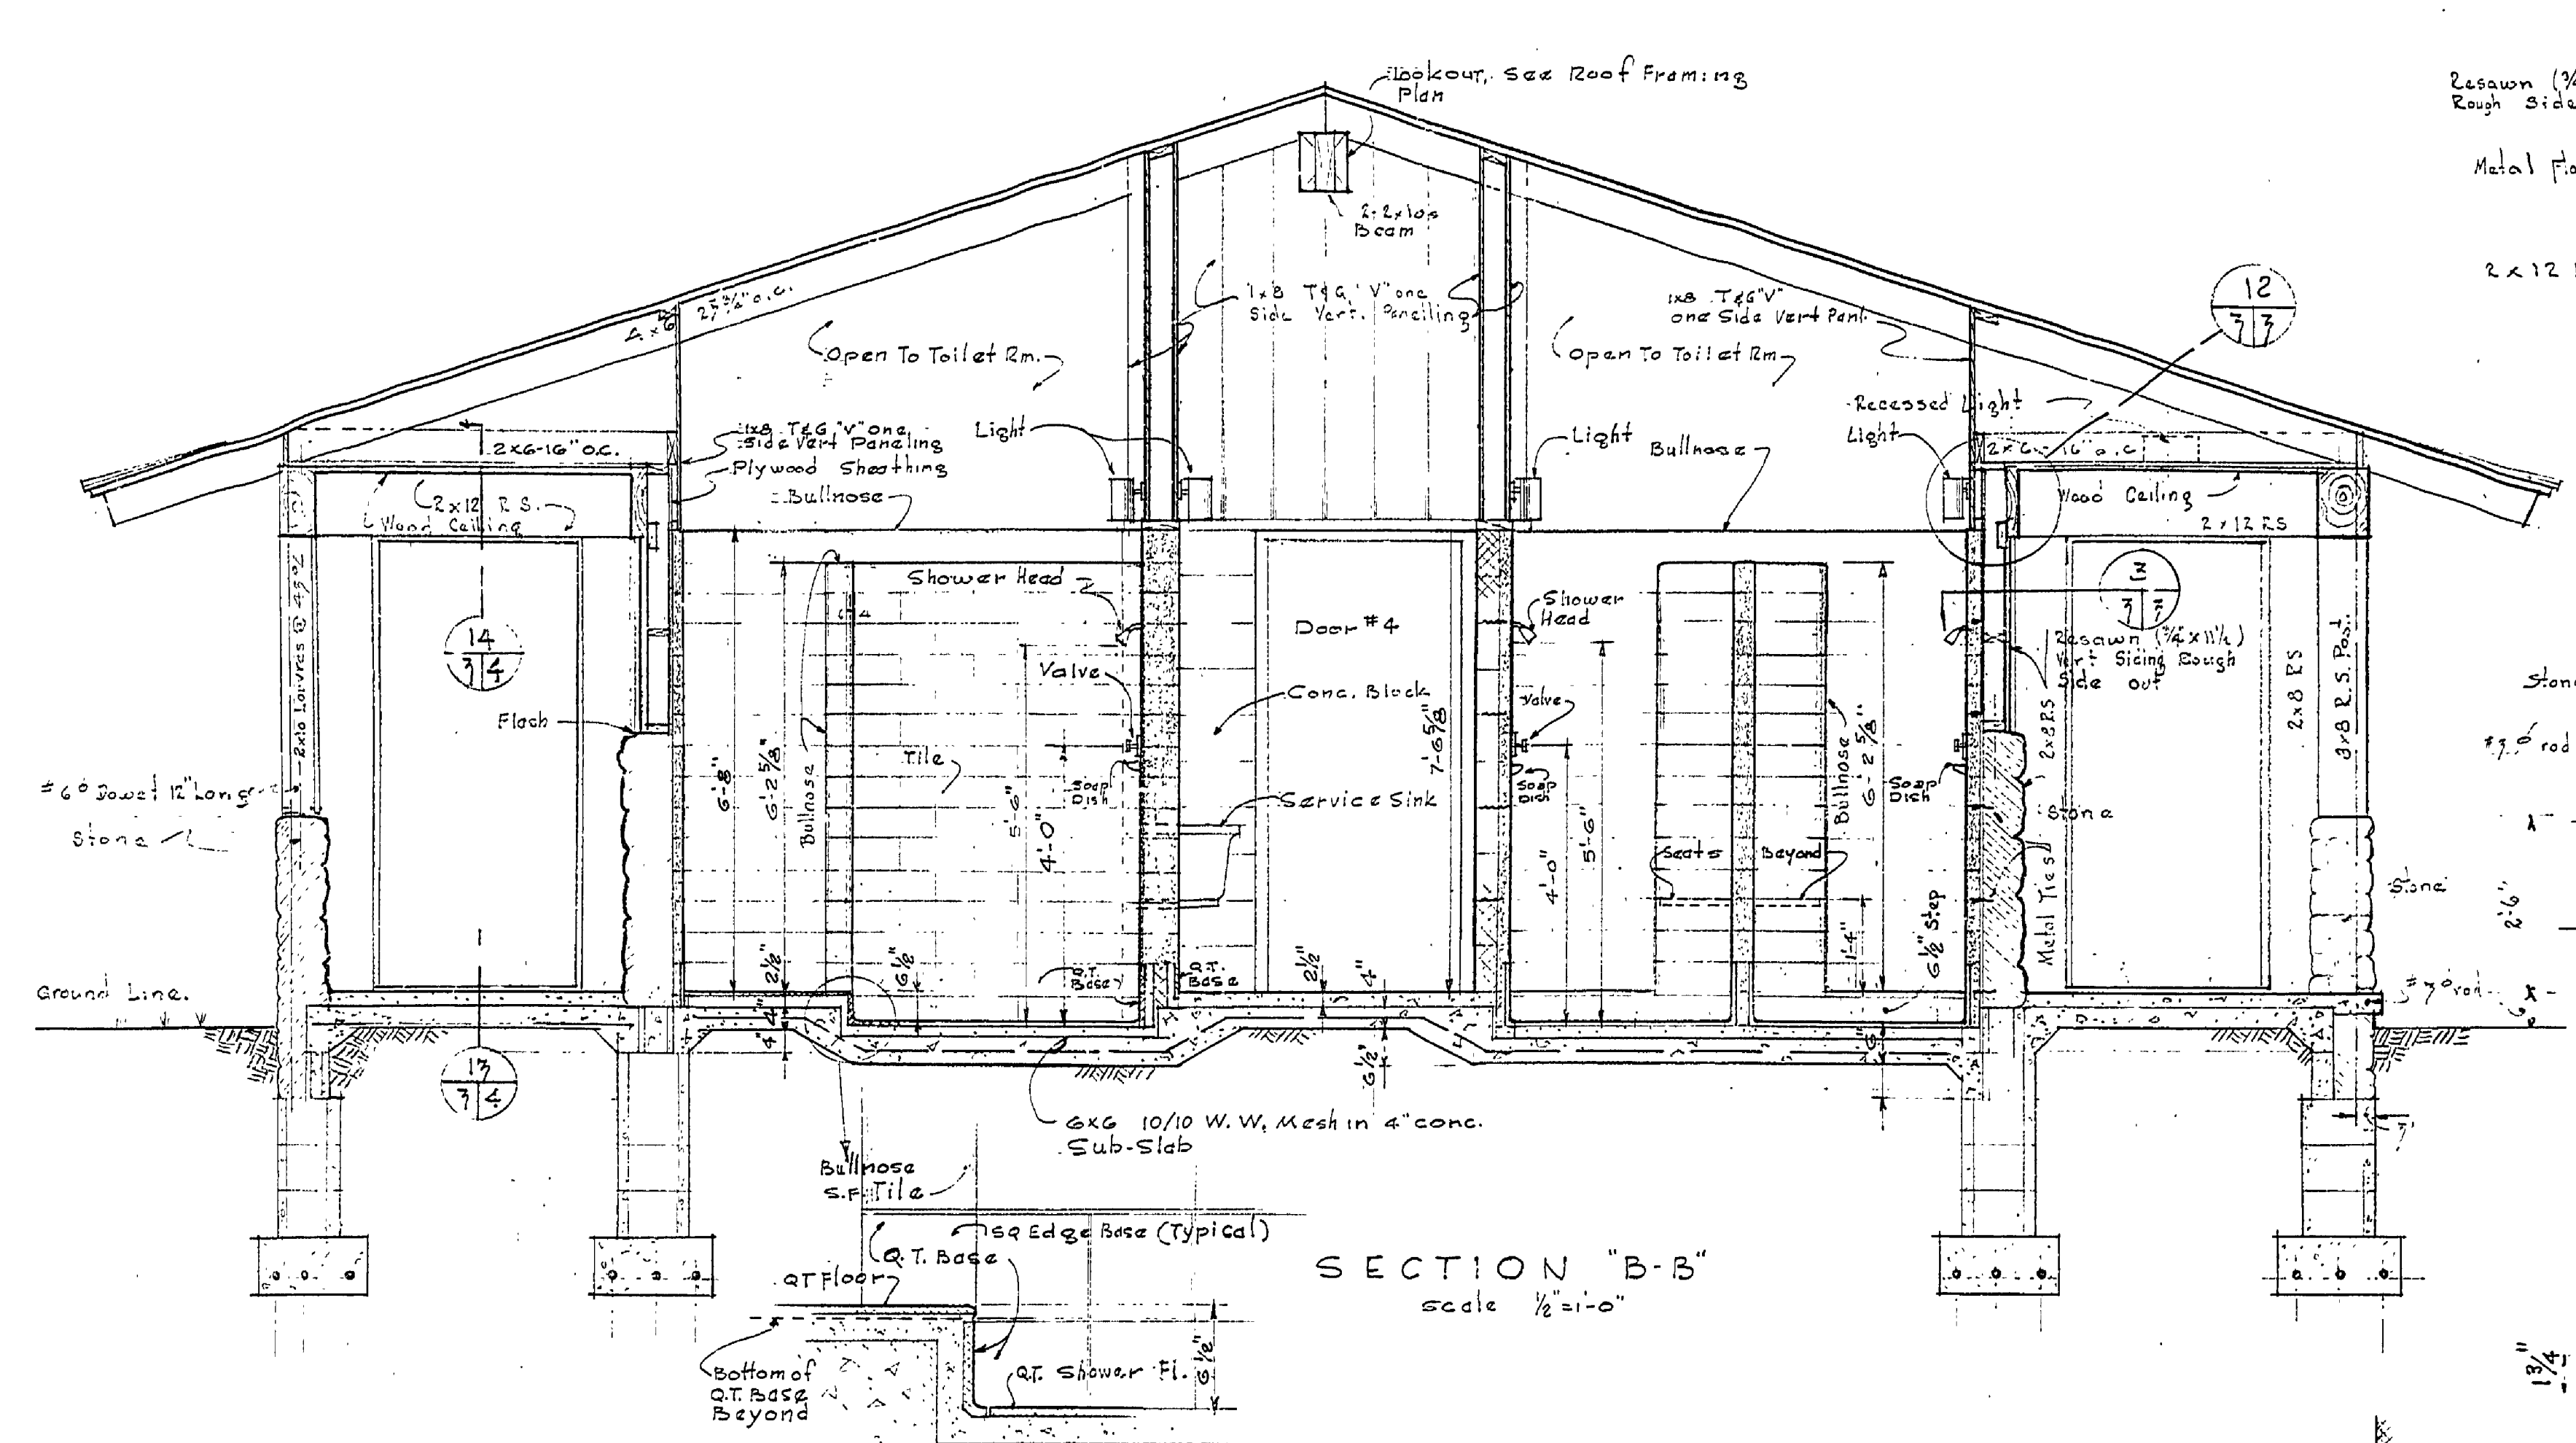

NOTE: All details are at a scale of 1/4" = 1'-0" unless otherwise noted.

SECTIONS AND DETAILS		SHEET NO. 7 OF 5	PLAN NO. A-107
MICHIGAN DEPARTMENT OF CONSERVATION PARKS AND RECREATION DIVISION			
J. W. WELLS STATE PARK NEW TOILET BUILDING			