



DRAWN BY		CHECKED BY		DATE	
N. H. H. H.		E. J. P.		7-9-57	
TRACED BY		DATE		REVIEWED BY SECTIONS	
				ARCHITECTURAL	
				ENGINEERING	
				LANDSCAPE	
APPROVED BY		DATE		REVISIONS	
[Signature]		7-10-57		4	
H.C.M.		10/10/57		5	
[Signature]		7-10-57		6	
ASSISTANT CHIEF IN CHARGE		DATE		BY	
[Signature]		7-10-57			

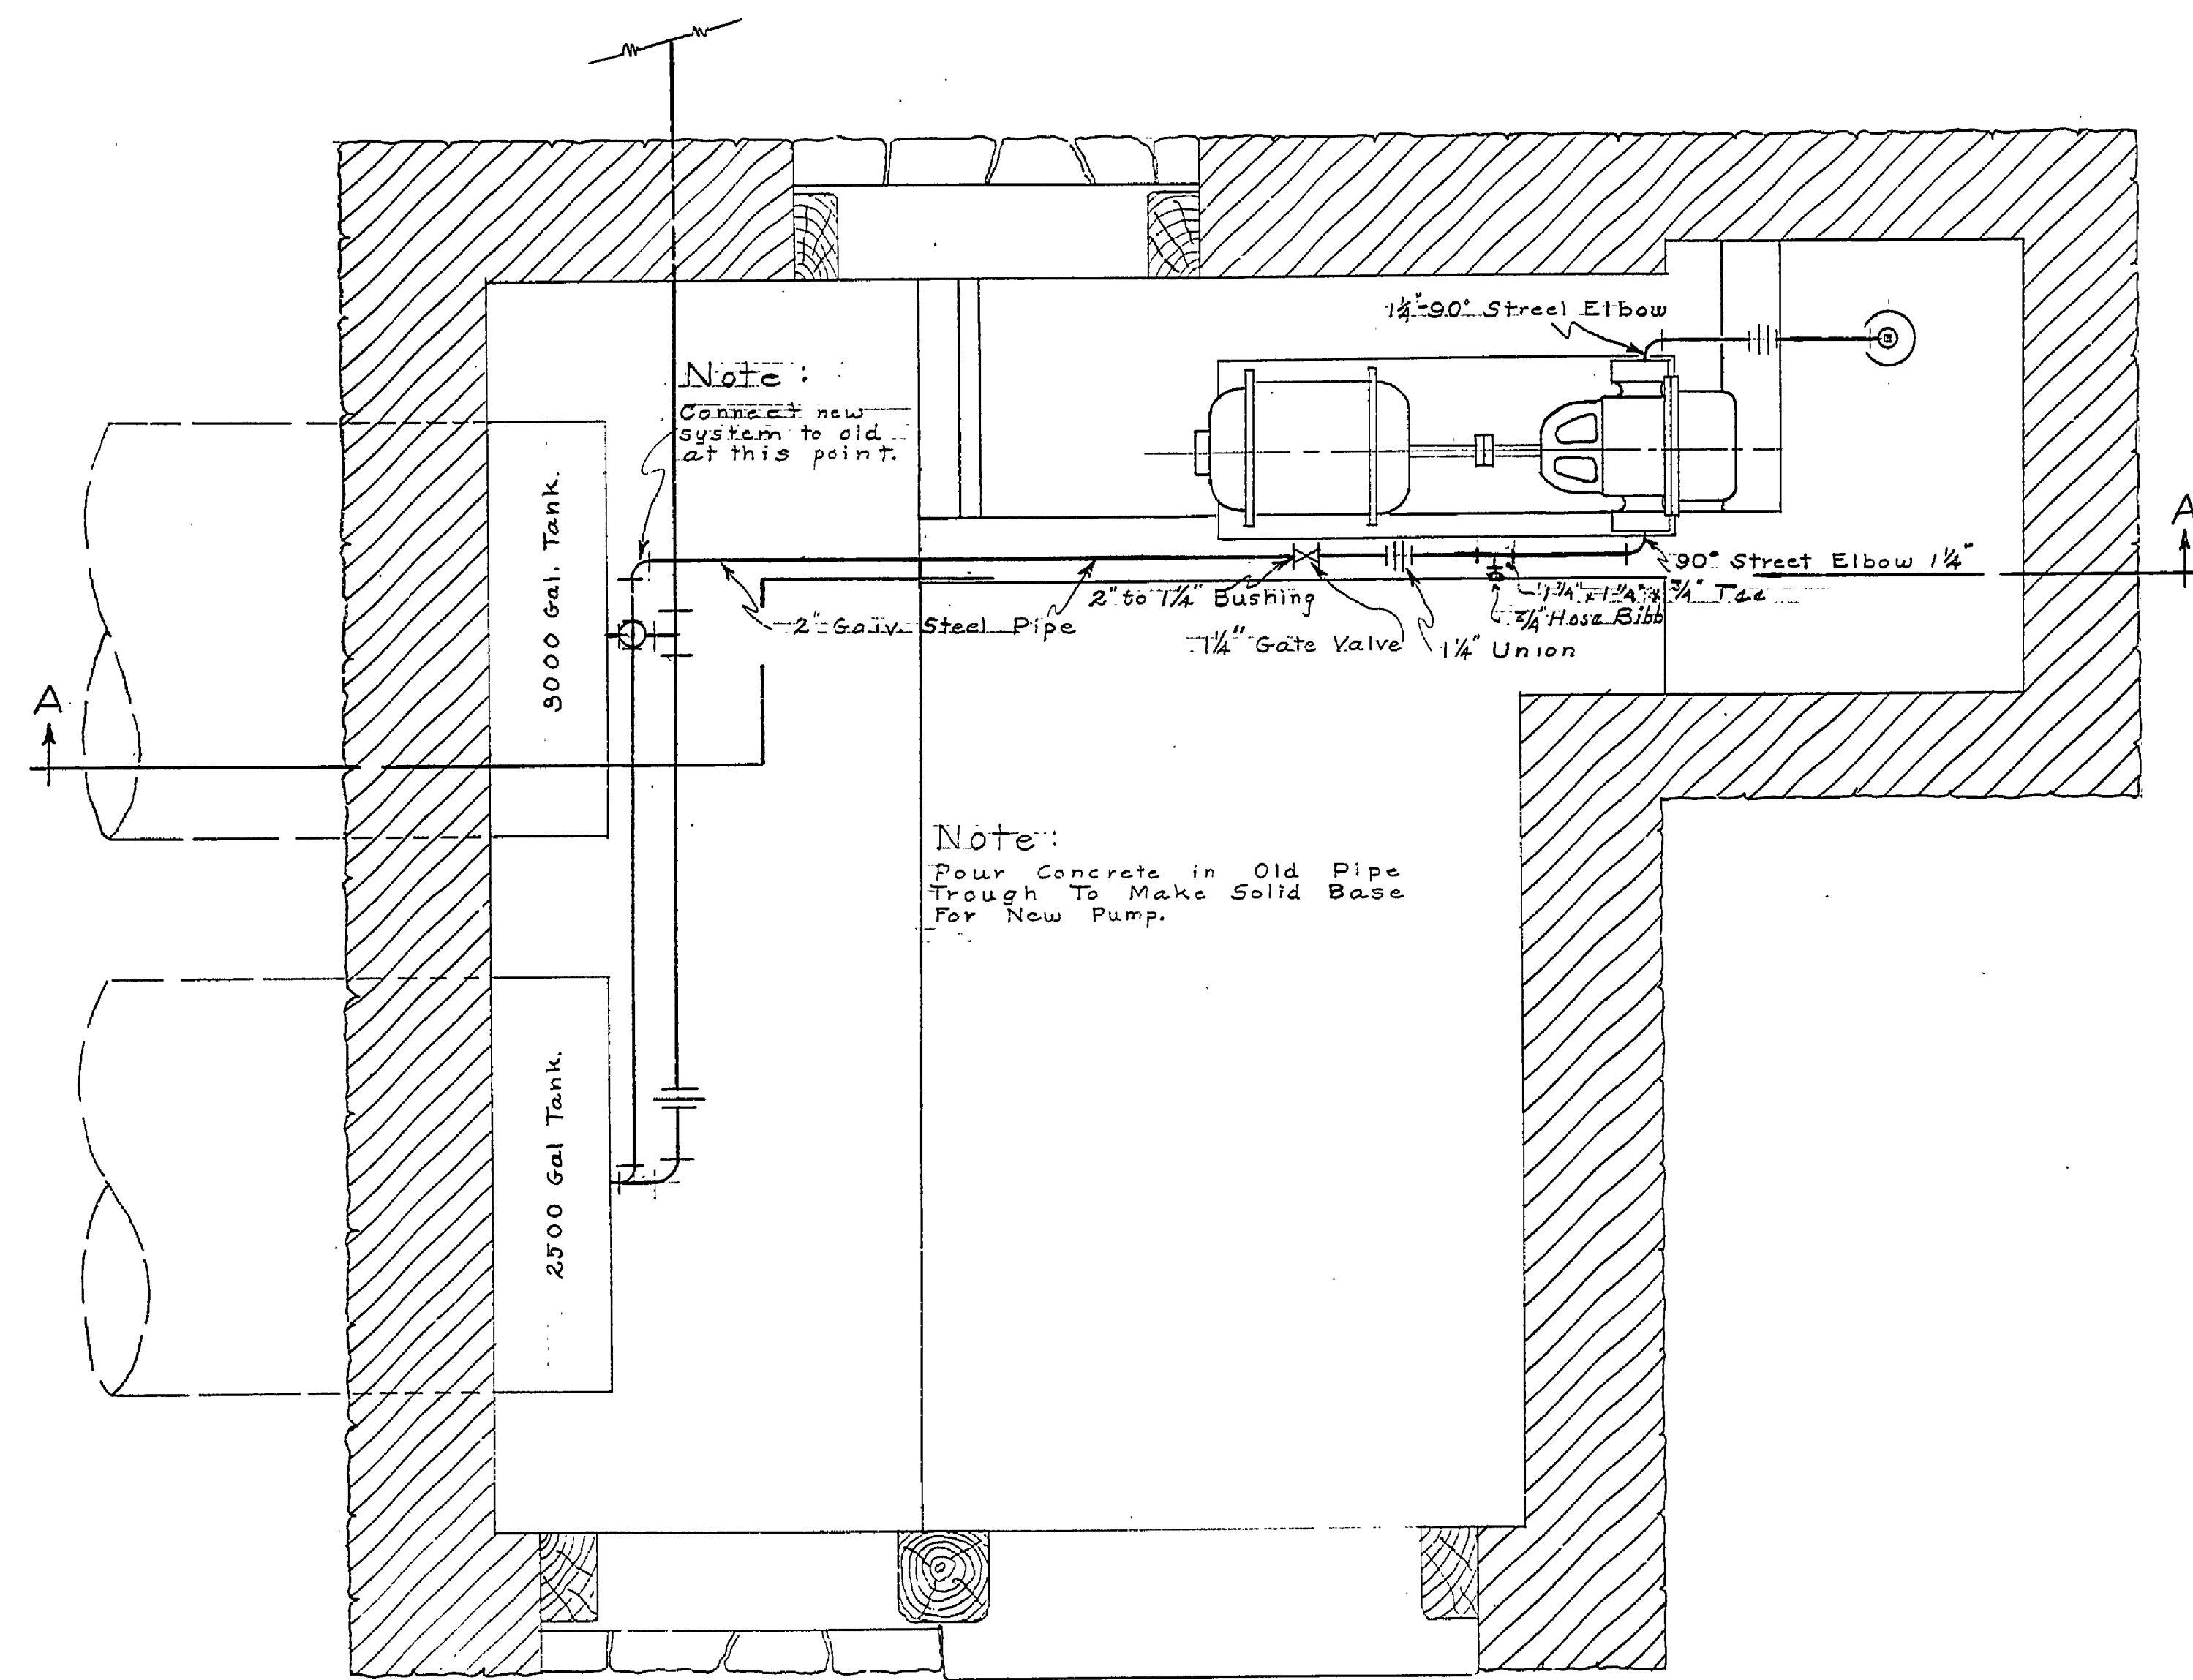

PLAN

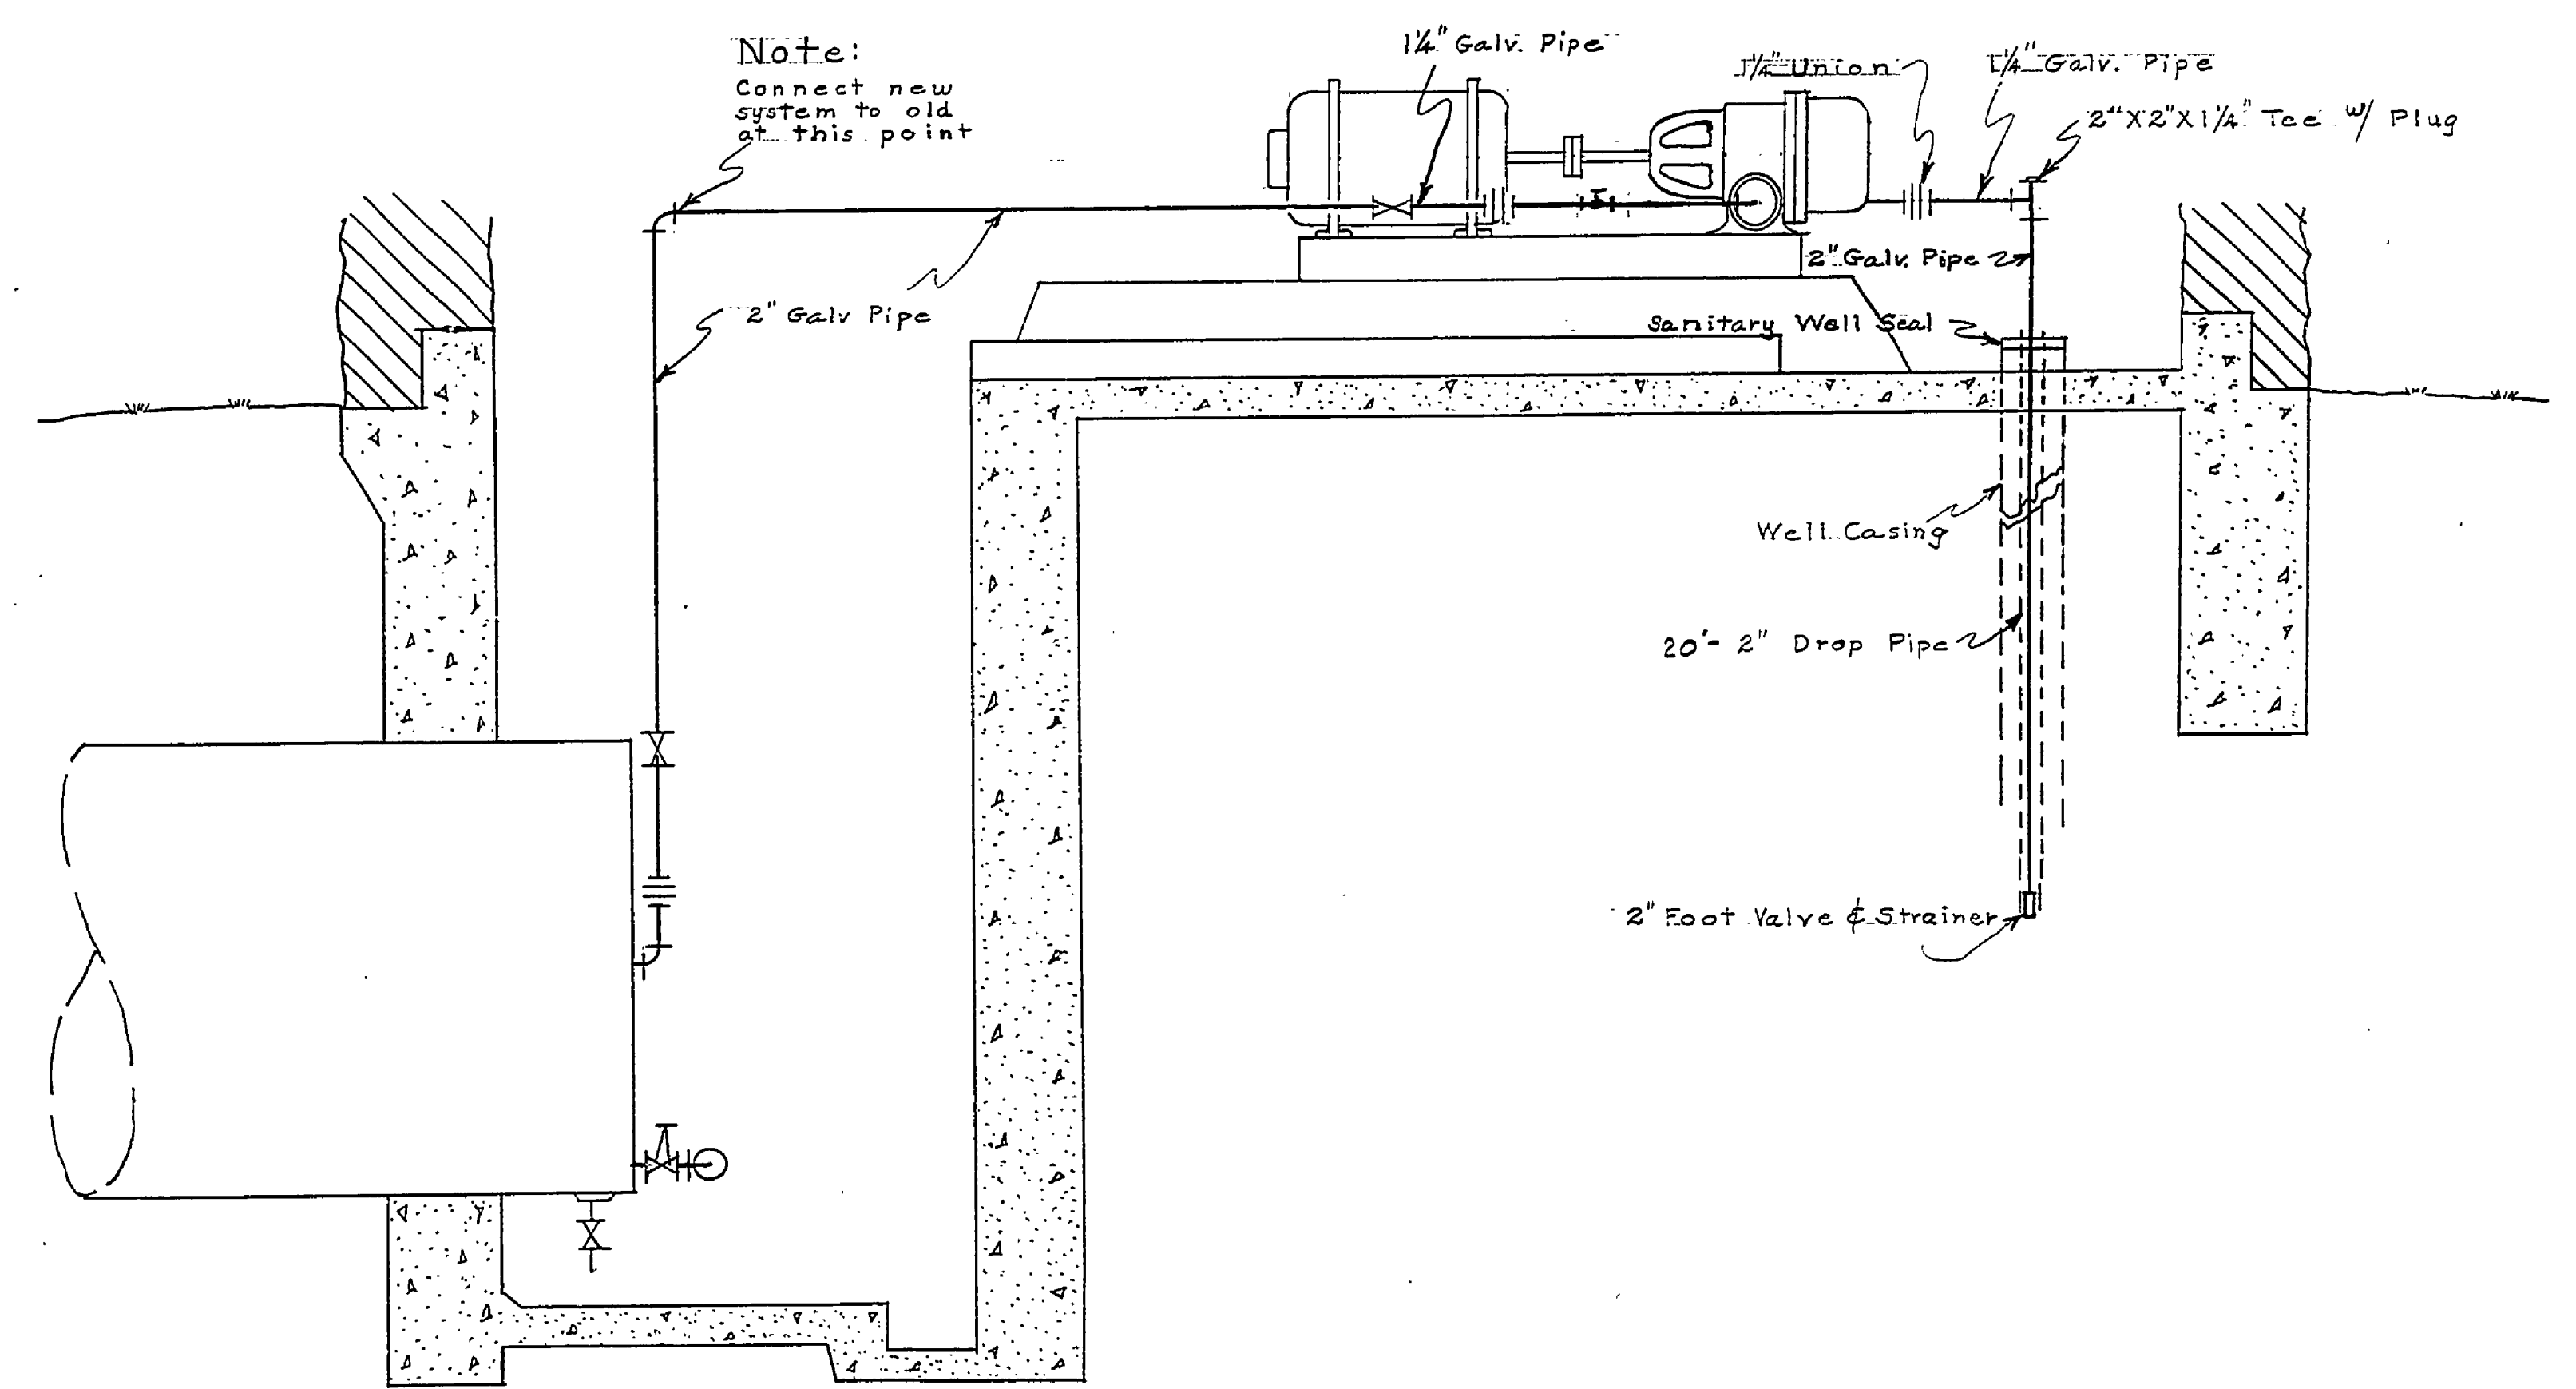

SECTION A-A