
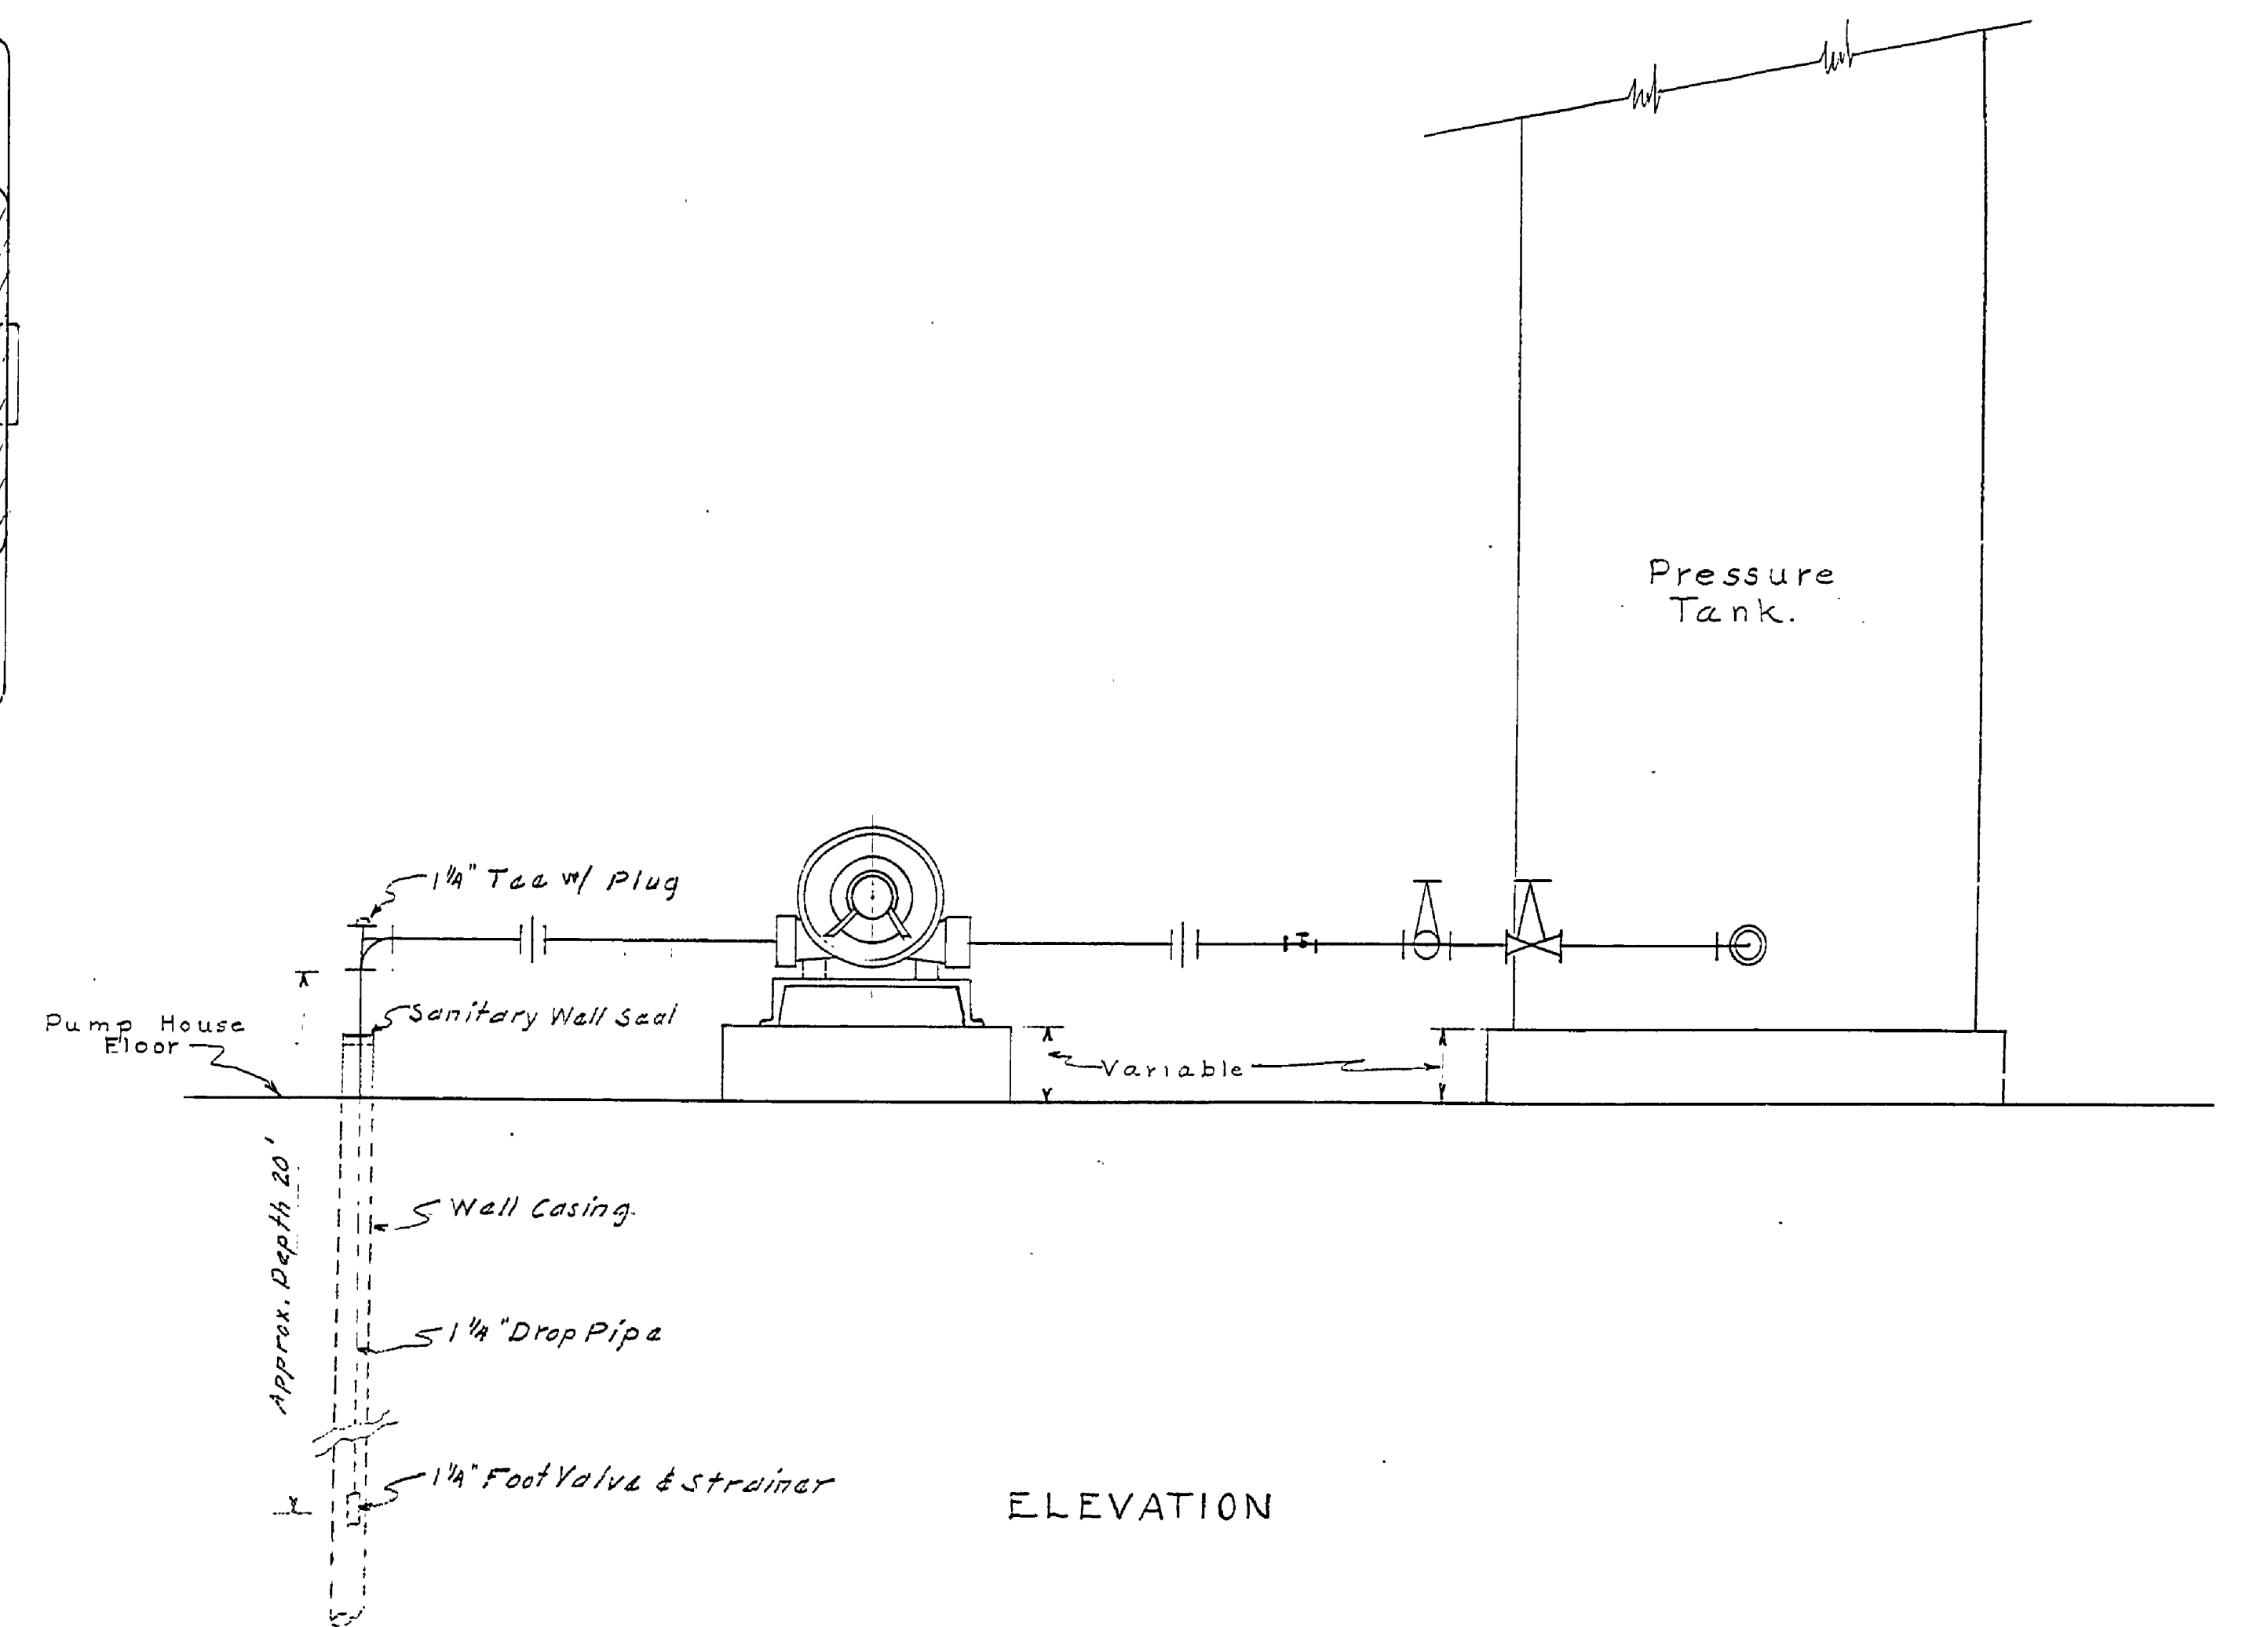


DRAWN BY <i>N. Hopper</i>	REVIEWED BY SECTIONS ARCHITECTURAL <i>S.T.R.</i> ENGINEERING <i>H.C.M.</i> LANDSCAPE <i>V.I.R.</i>	APPROVED BY <i>[Signature]</i> ASSISTANT CHIEF IN CHARGE OF DESIGN	NO. DATE BY 1 2 3	REVISIONS 4 5 6	DATE BY
CHECKED BY <i>E. J. P.</i>	DATE 7-1-51	DATE 7-10-51 10-6-51 7-10-51	DATE 7-10-51	DATE 7-10-51	DATE 7-10-51

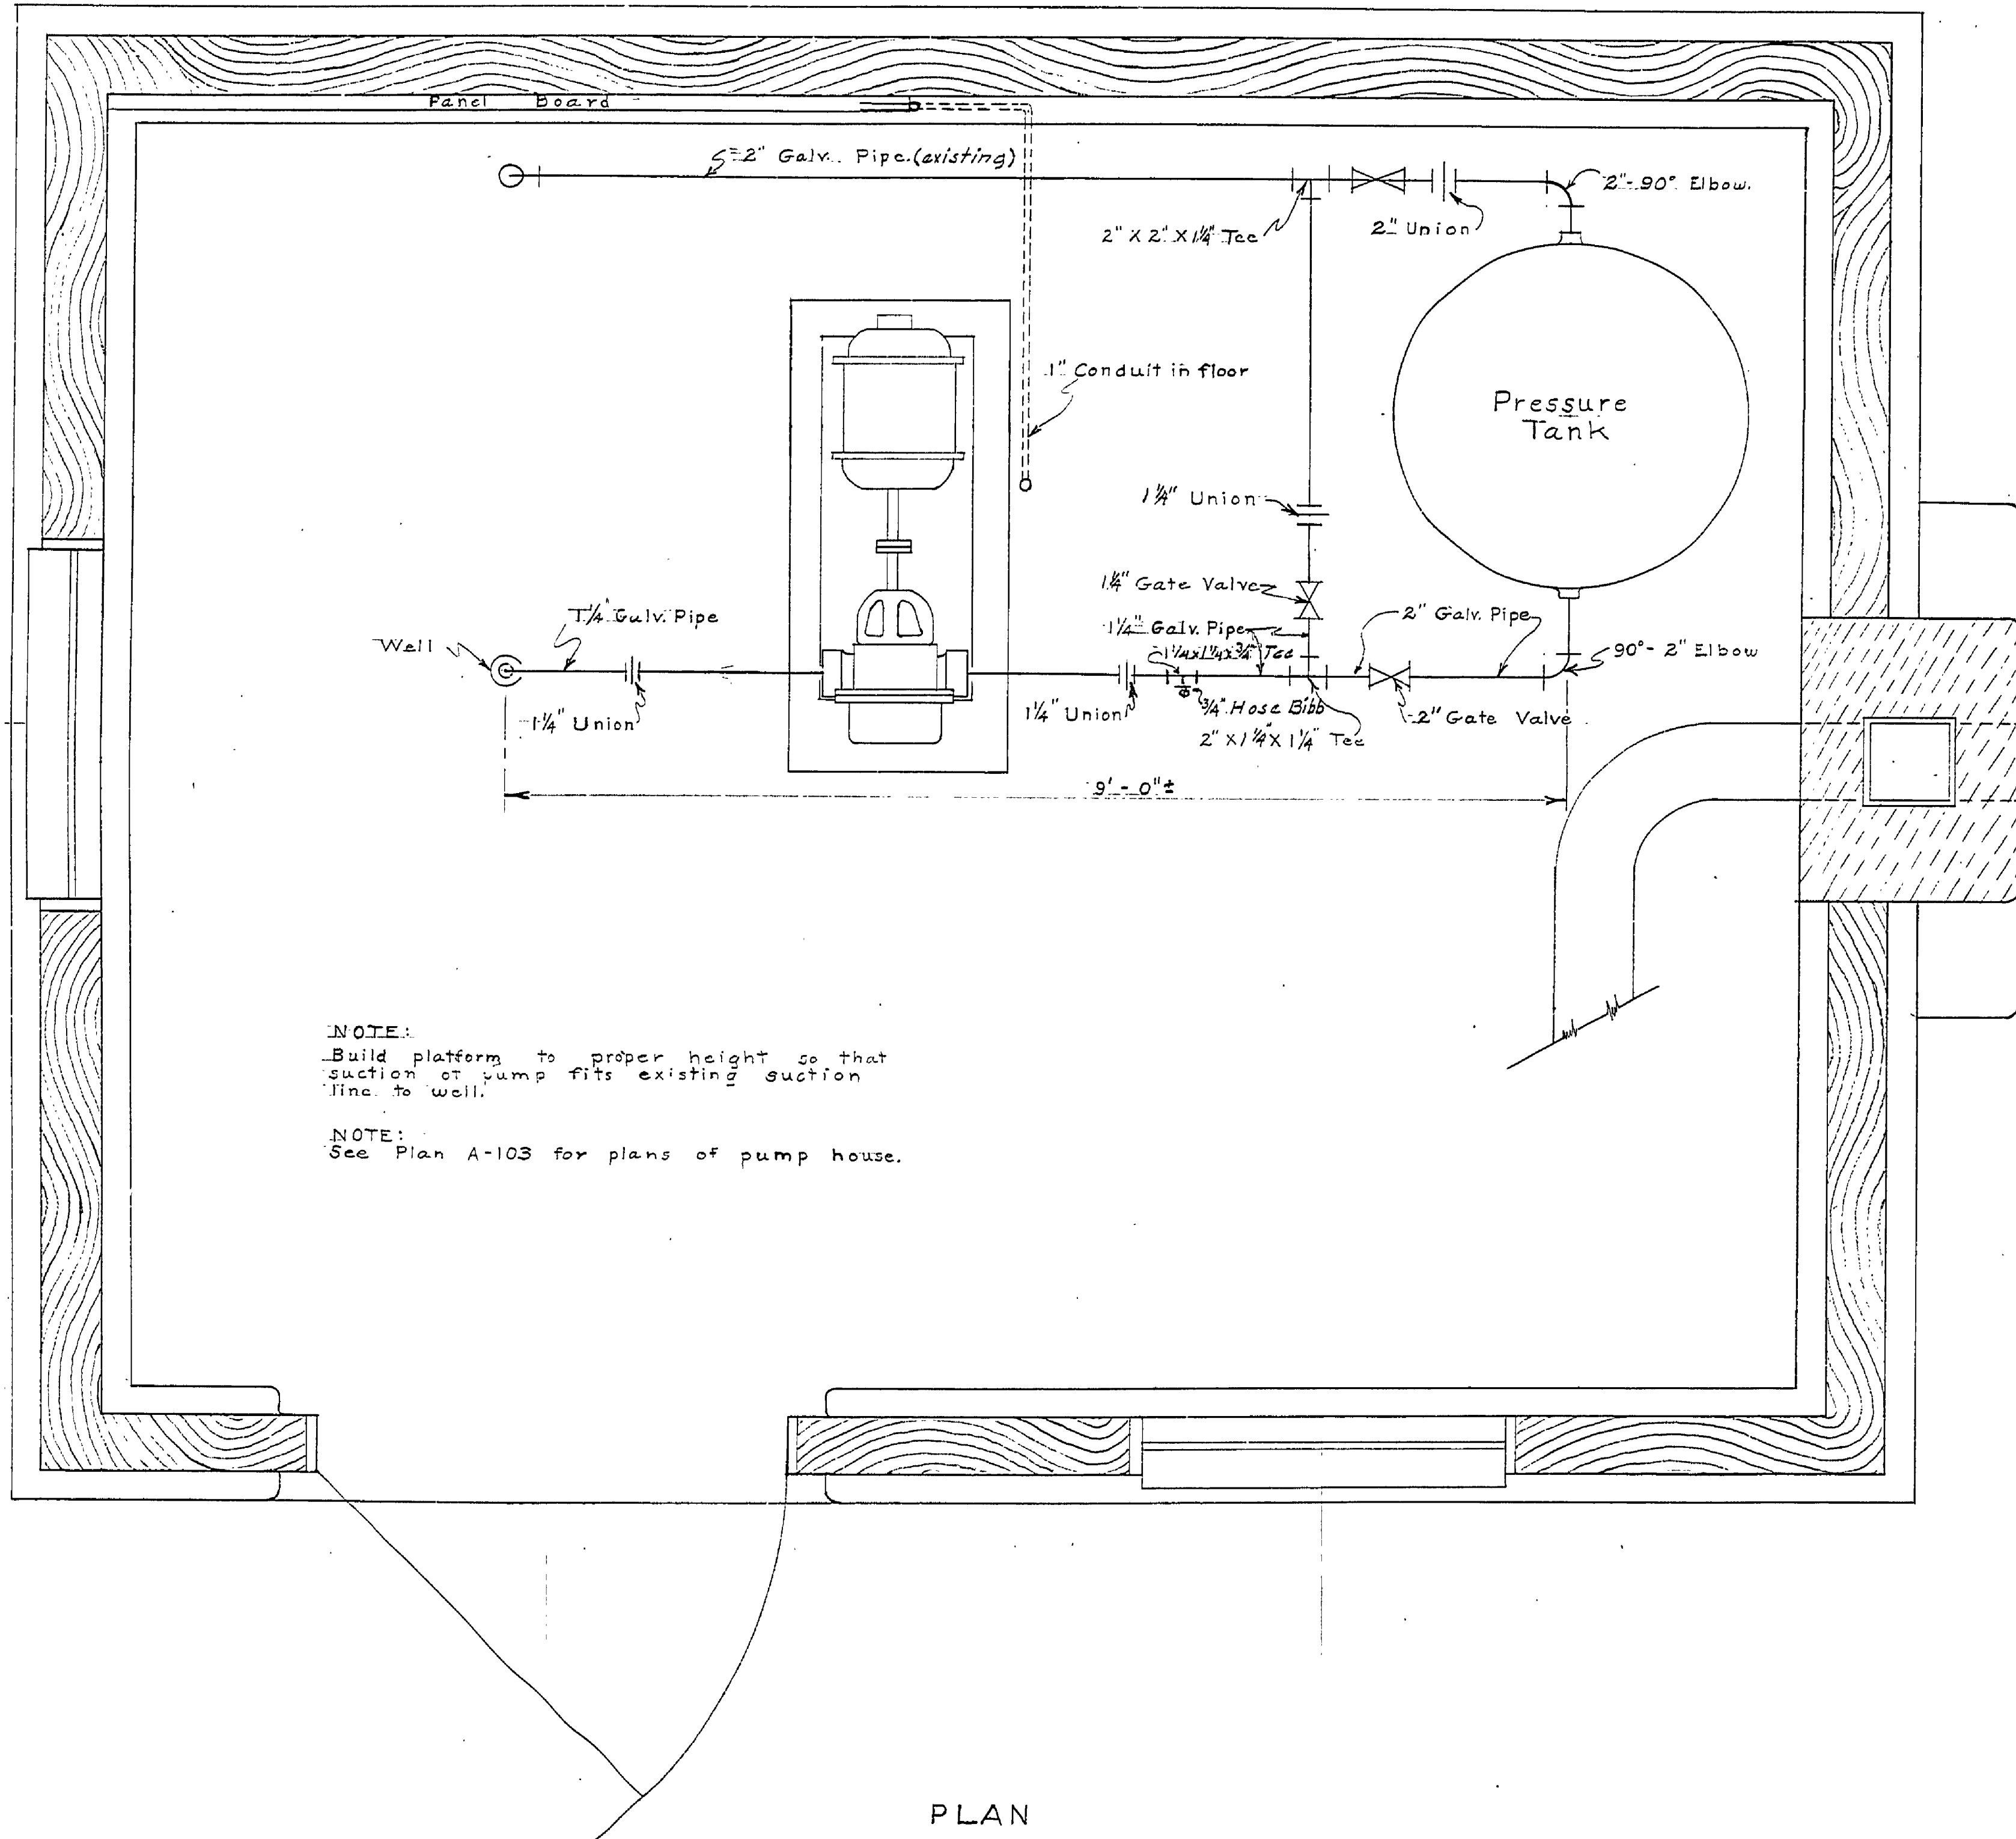

MICHIGAN
 DEPARTMENT OF CONSERVATION
 PARKS AND RECREATION DIVISION

J. W. WELLS STATE PARK
 CAMPGROUND PUMP LAYOUT
 SCALE: 1"=1'-0"

SHEET NO. 1 OF 1
 PLAN NO. E-103