



J.W. WELLS STATE PARK

WATER AND SEWER LINE EXTENSIONS

PROJECT NO. 975-13-C2

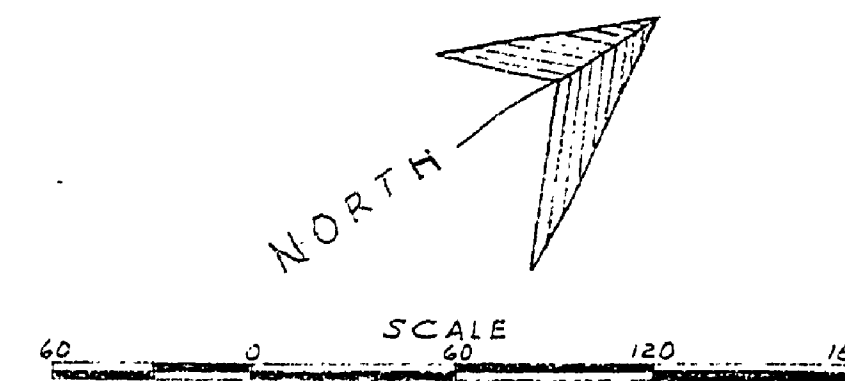

DESIGNED BY	DATE	REVIEWED	DATE	APPROVED	DATE	NO.	DATE	BY	REVISIONS	DATE	BY
L.M.C. S.H.G.	10-25-60	ARCHITECTURAL	7-14-62	<i>[Signature]</i>	7-14-62	1			4		
J.J.R.	6-27-62	ENGINEERING	6-27-62	<i>[Signature]</i>	6-27-62	2			5		
J.J.R.	6-27-62	LANDSCAPE	7-10-62	<i>[Signature]</i>	7-10-62	3			6		

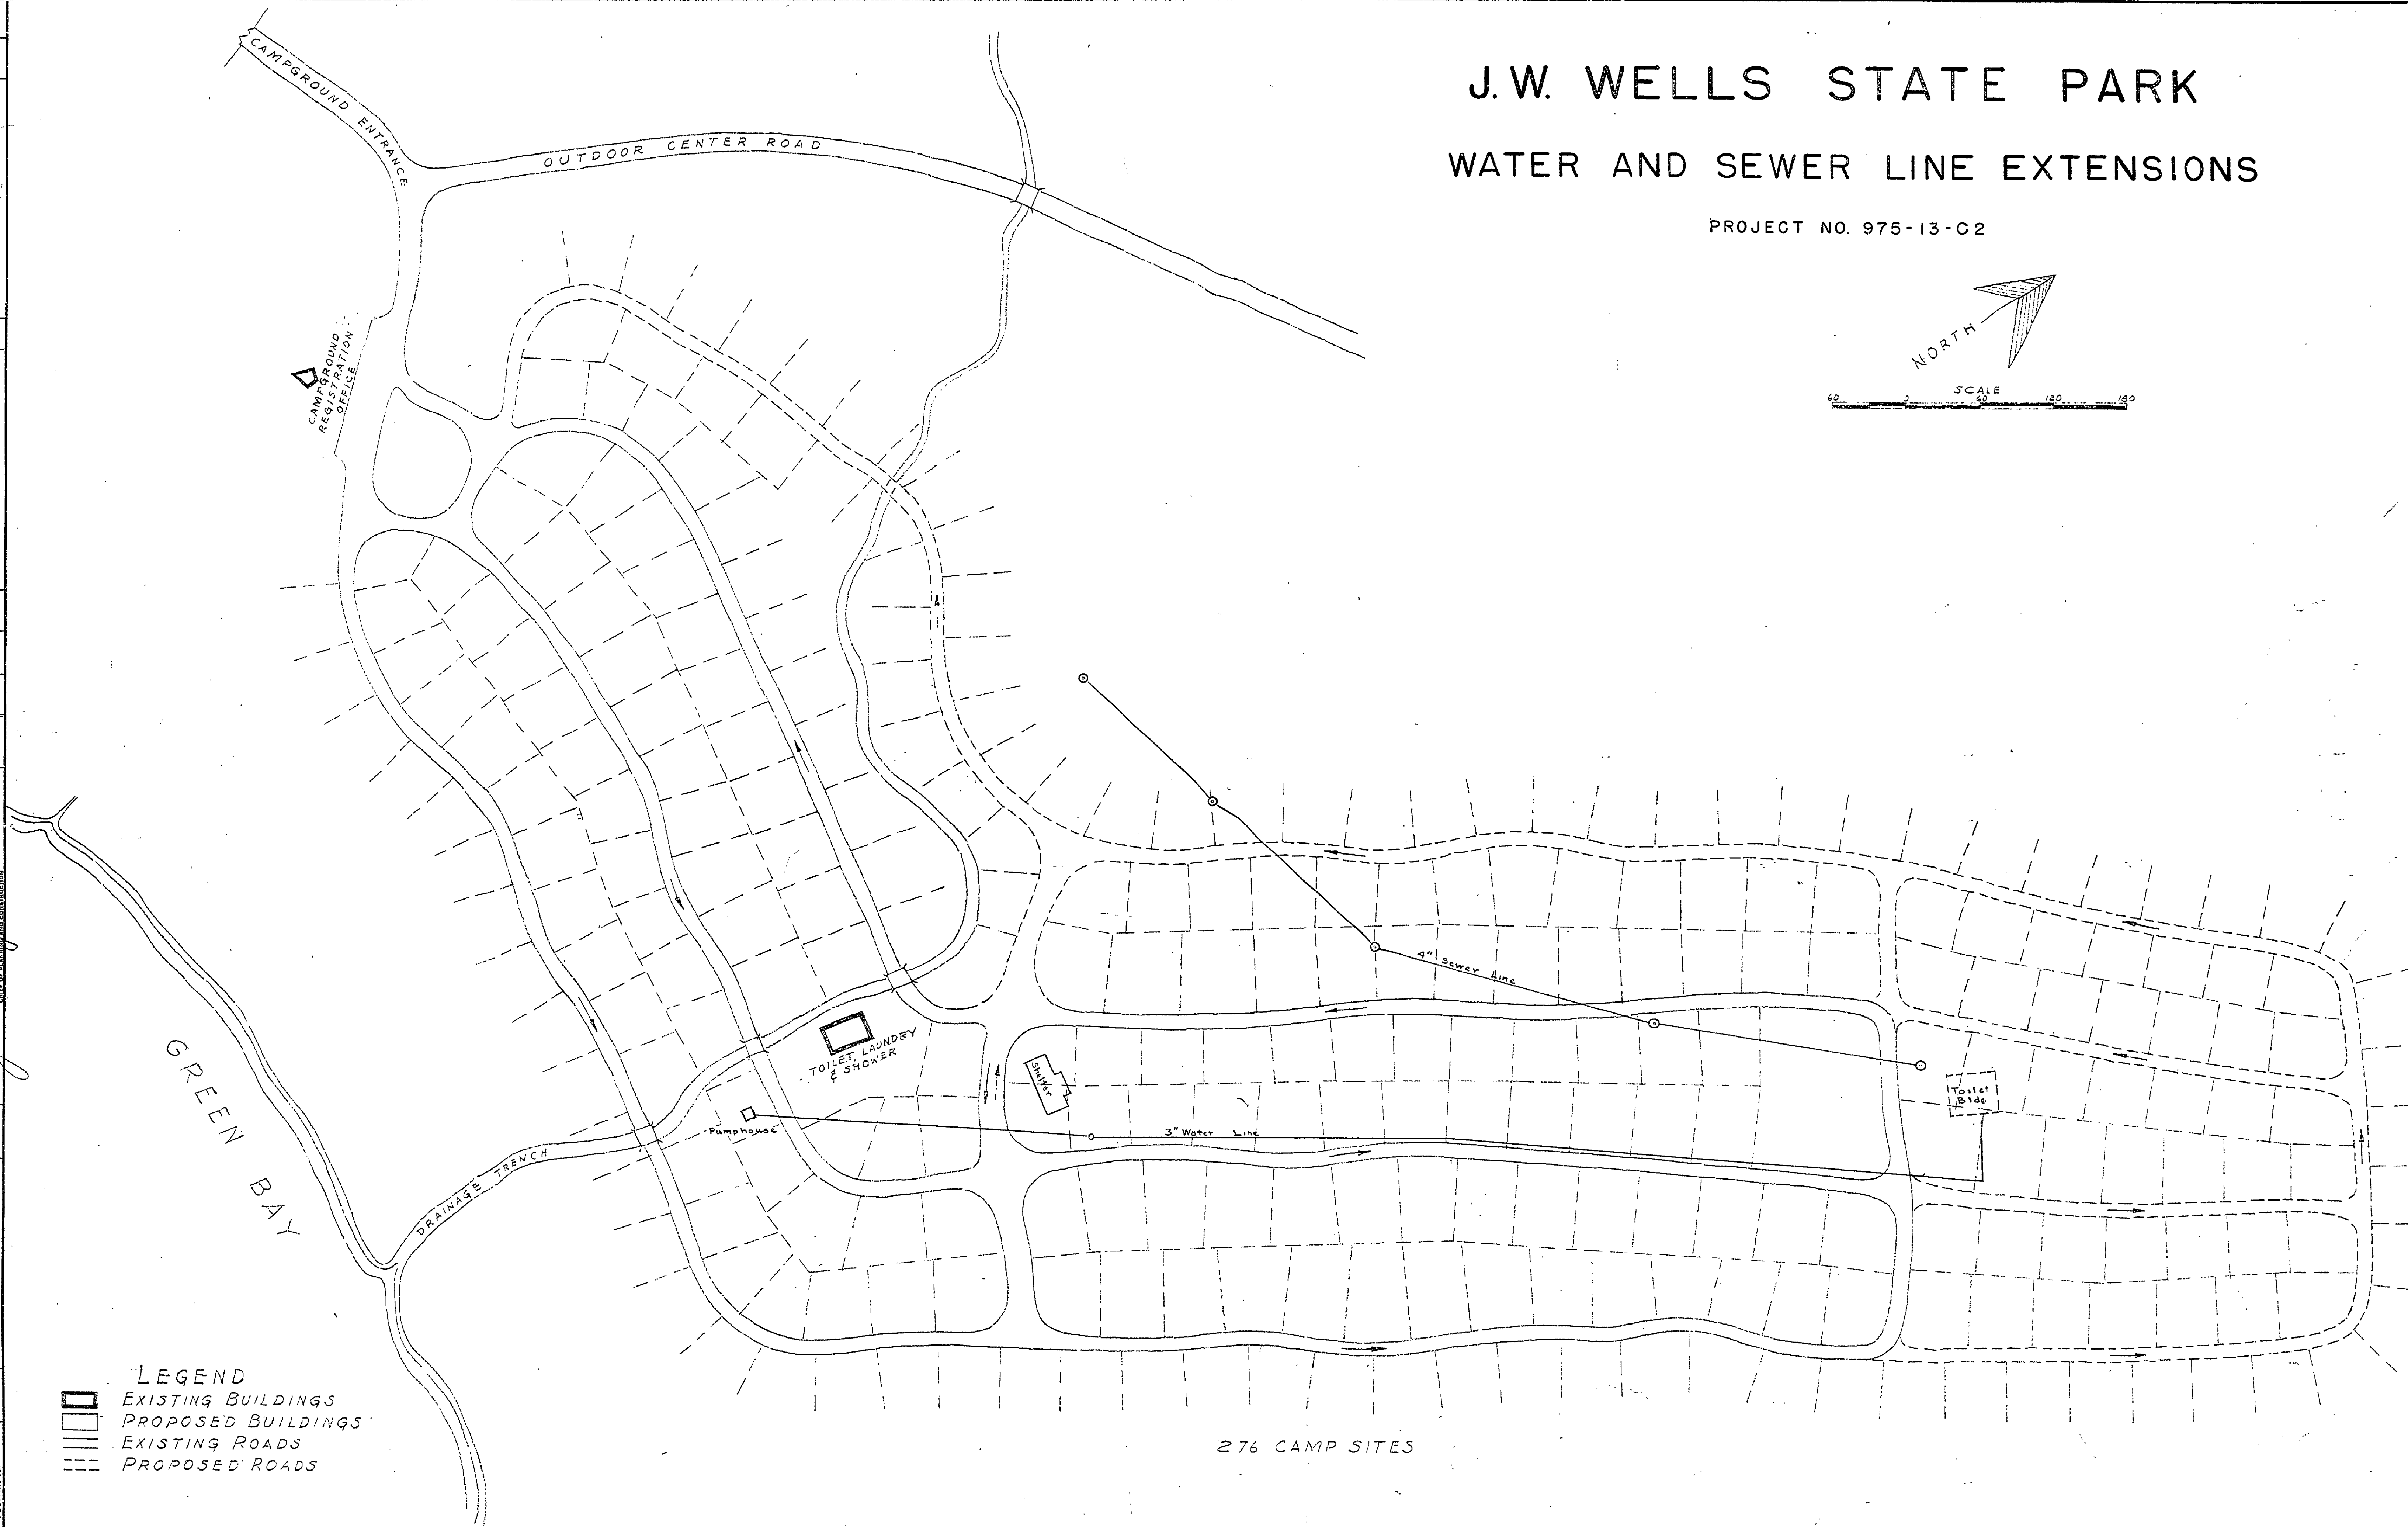

- LEGEND**
- EXISTING BUILDINGS
 - PROPOSED BUILDINGS
 - EXISTING ROADS
 - PROPOSED ROADS

SCALE - 1" = 60'

MICHIGAN
DEPARTMENT OF CONSERVATION
PARKS AND RECREATION DIVISION

J.W. WELLS STATE PARK

Sheet No. 4 of 15 Plan No. SE-149

SHEET NO. 4 OF 4 PLAN NO. E-104