
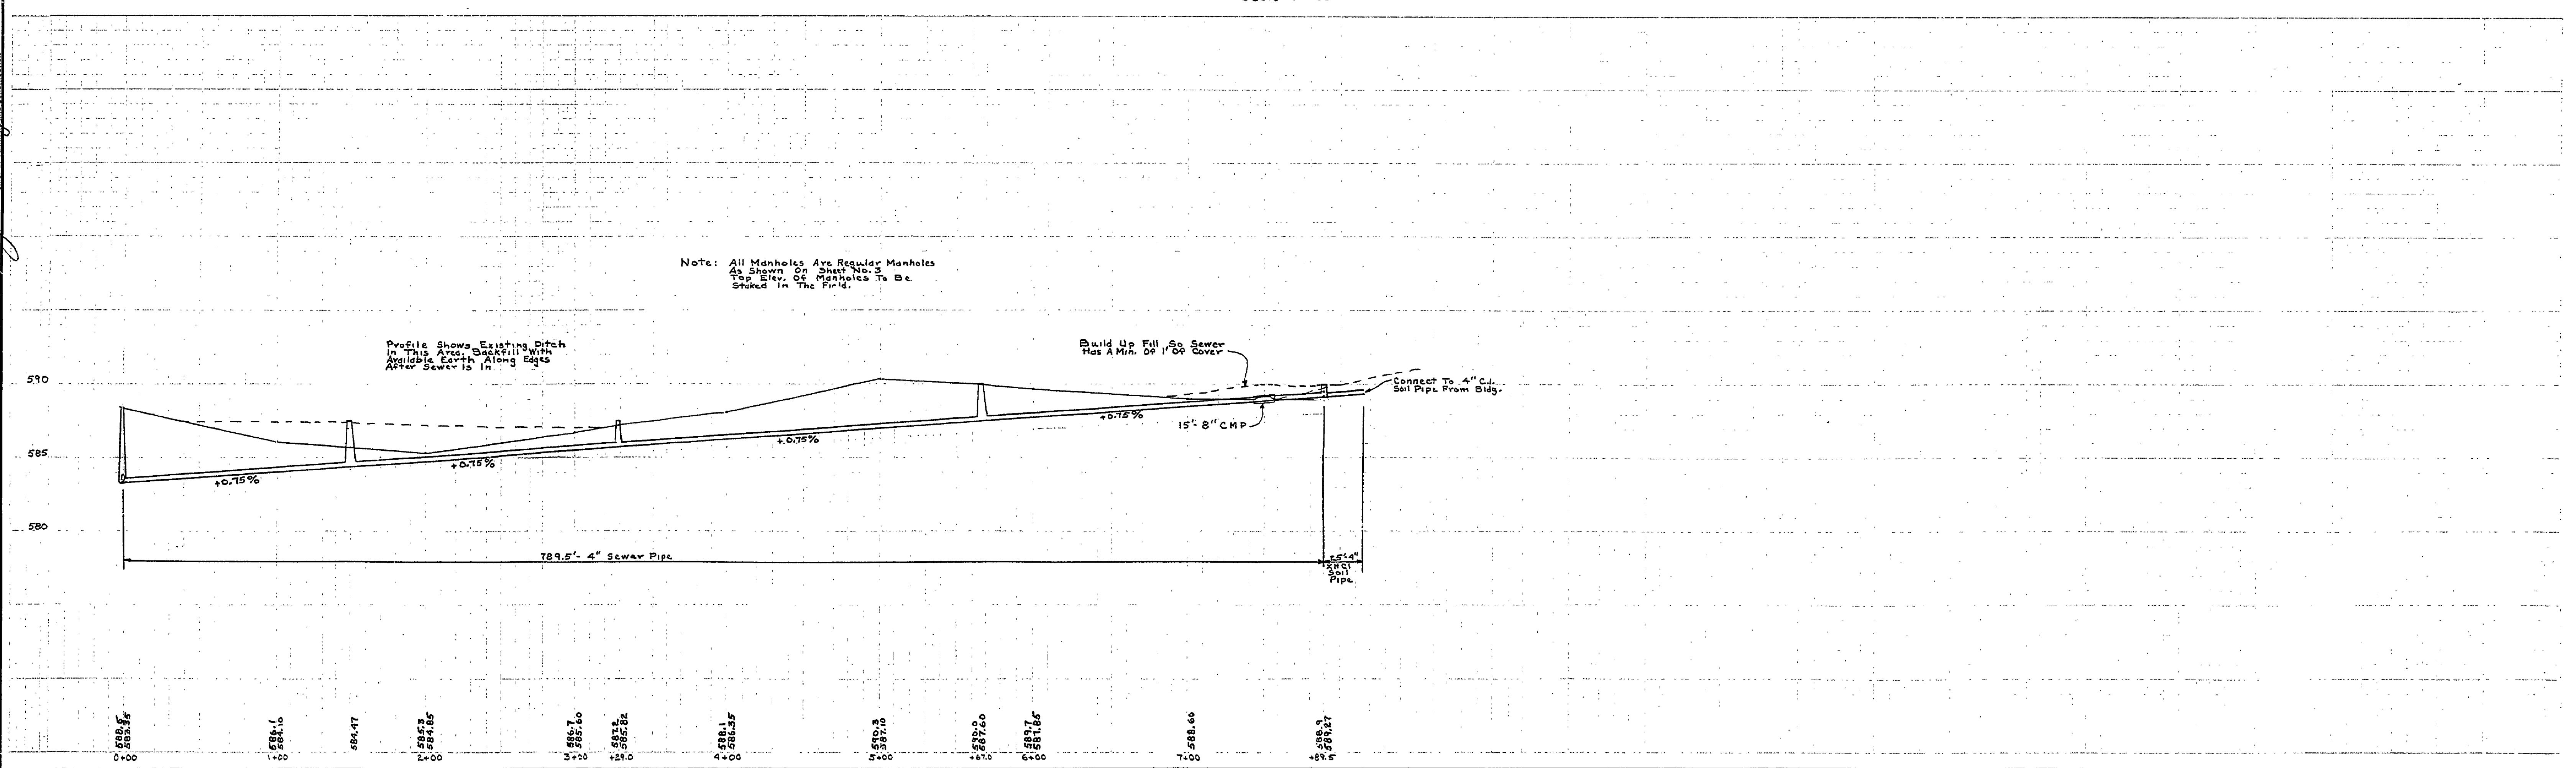


DESIGNED BY	DATE	REVIEWED	DATE	APPROVED	DATE	NO.	DATE	BY
B. H. G.	127 June 12	ARCHITECTURAL	6/10/62	<i>[Signature]</i>	7/11/62	1		
B. H. G.	27 June 13	ENGINEERING	6-27-62	<i>[Signature]</i>		2		
E. J. P.	6-27-62	LANDSCAPE	6-27-62	<i>[Signature]</i>	7-12-62	3		

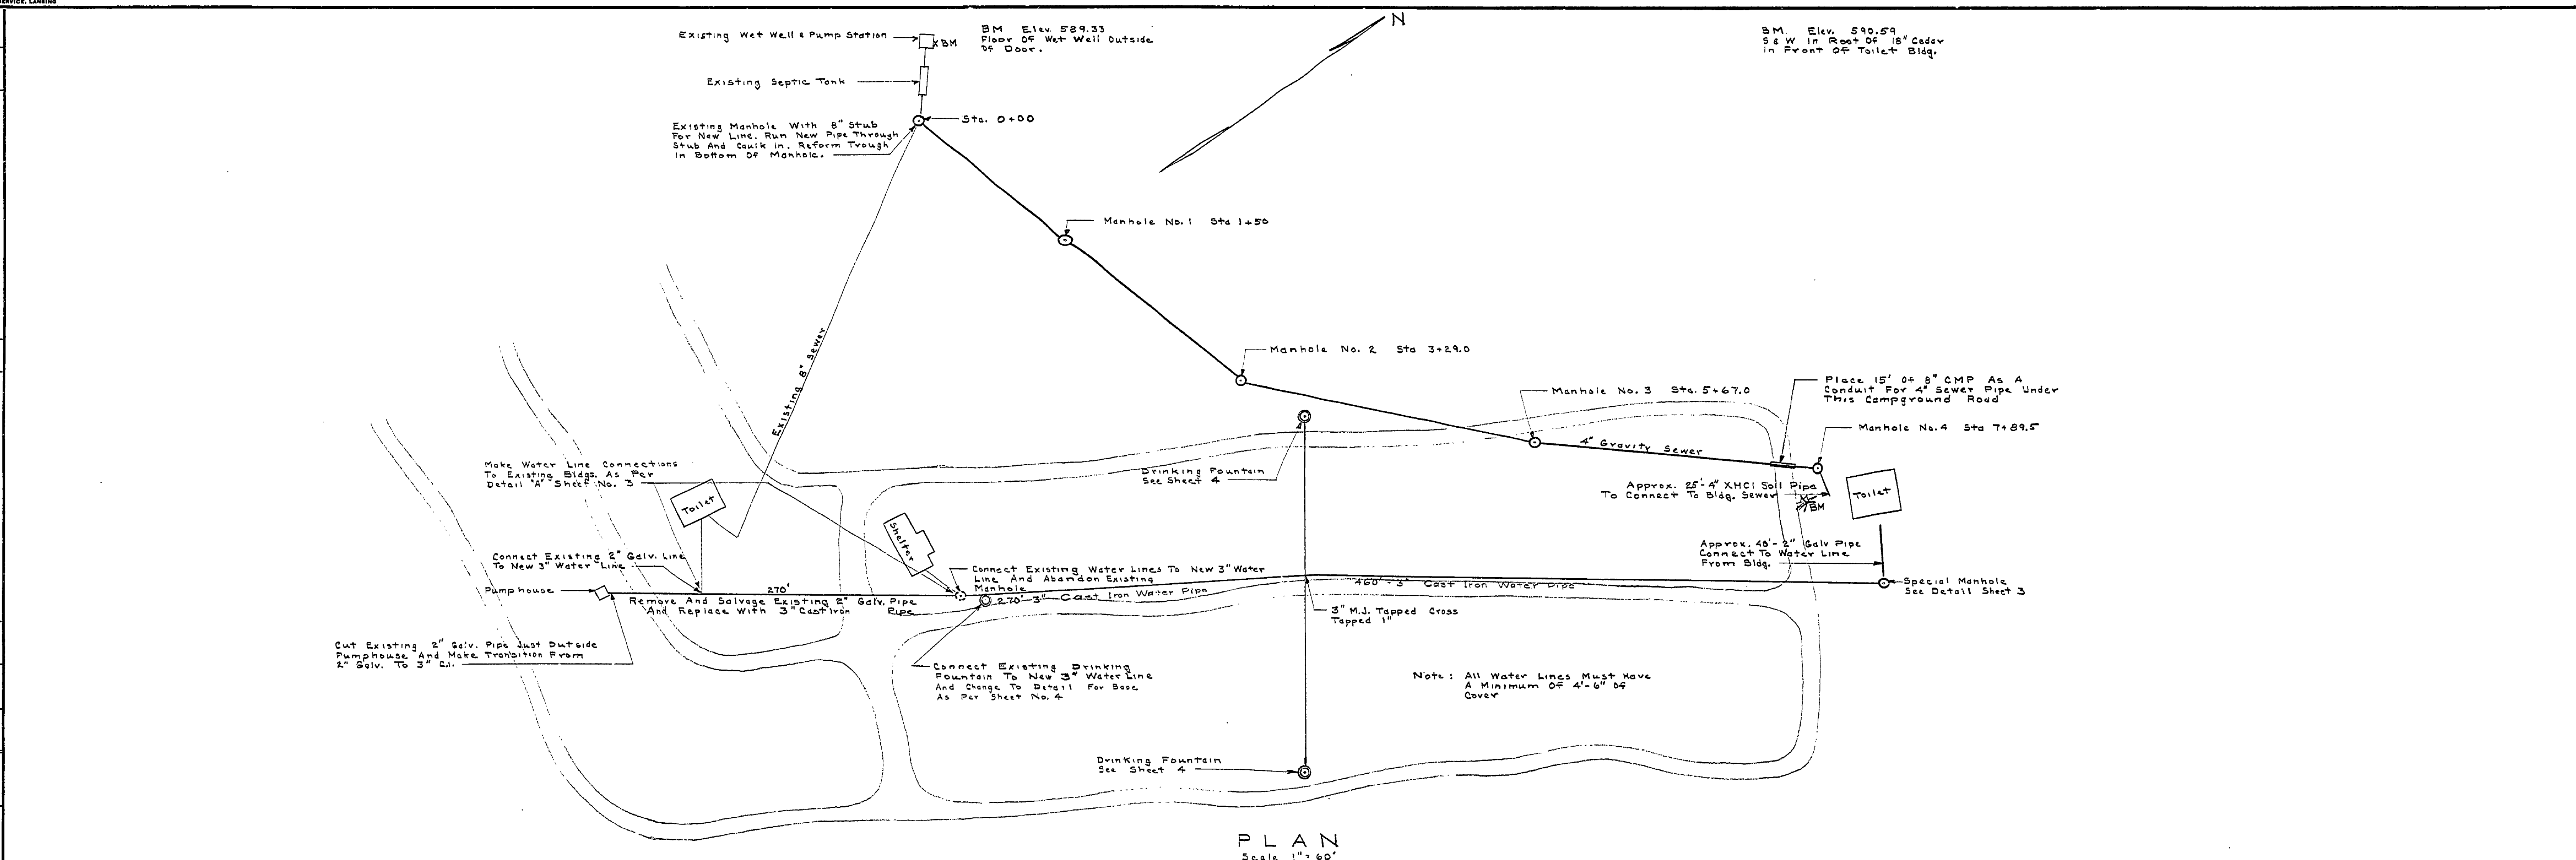

PROFILE
Scale: Hor. 1" = 100'
Vert. 1" = 5'

MICHIGAN
DEPARTMENT OF CONSERVATION
PARKS AND RECREATION DIVISION

J.W. WELLS STATE PARK
WATER AND SEWER LINE EXTENSIONS
Scale As Shown

SHEET NO. 2 OF 4
PLAN NO. E-104