
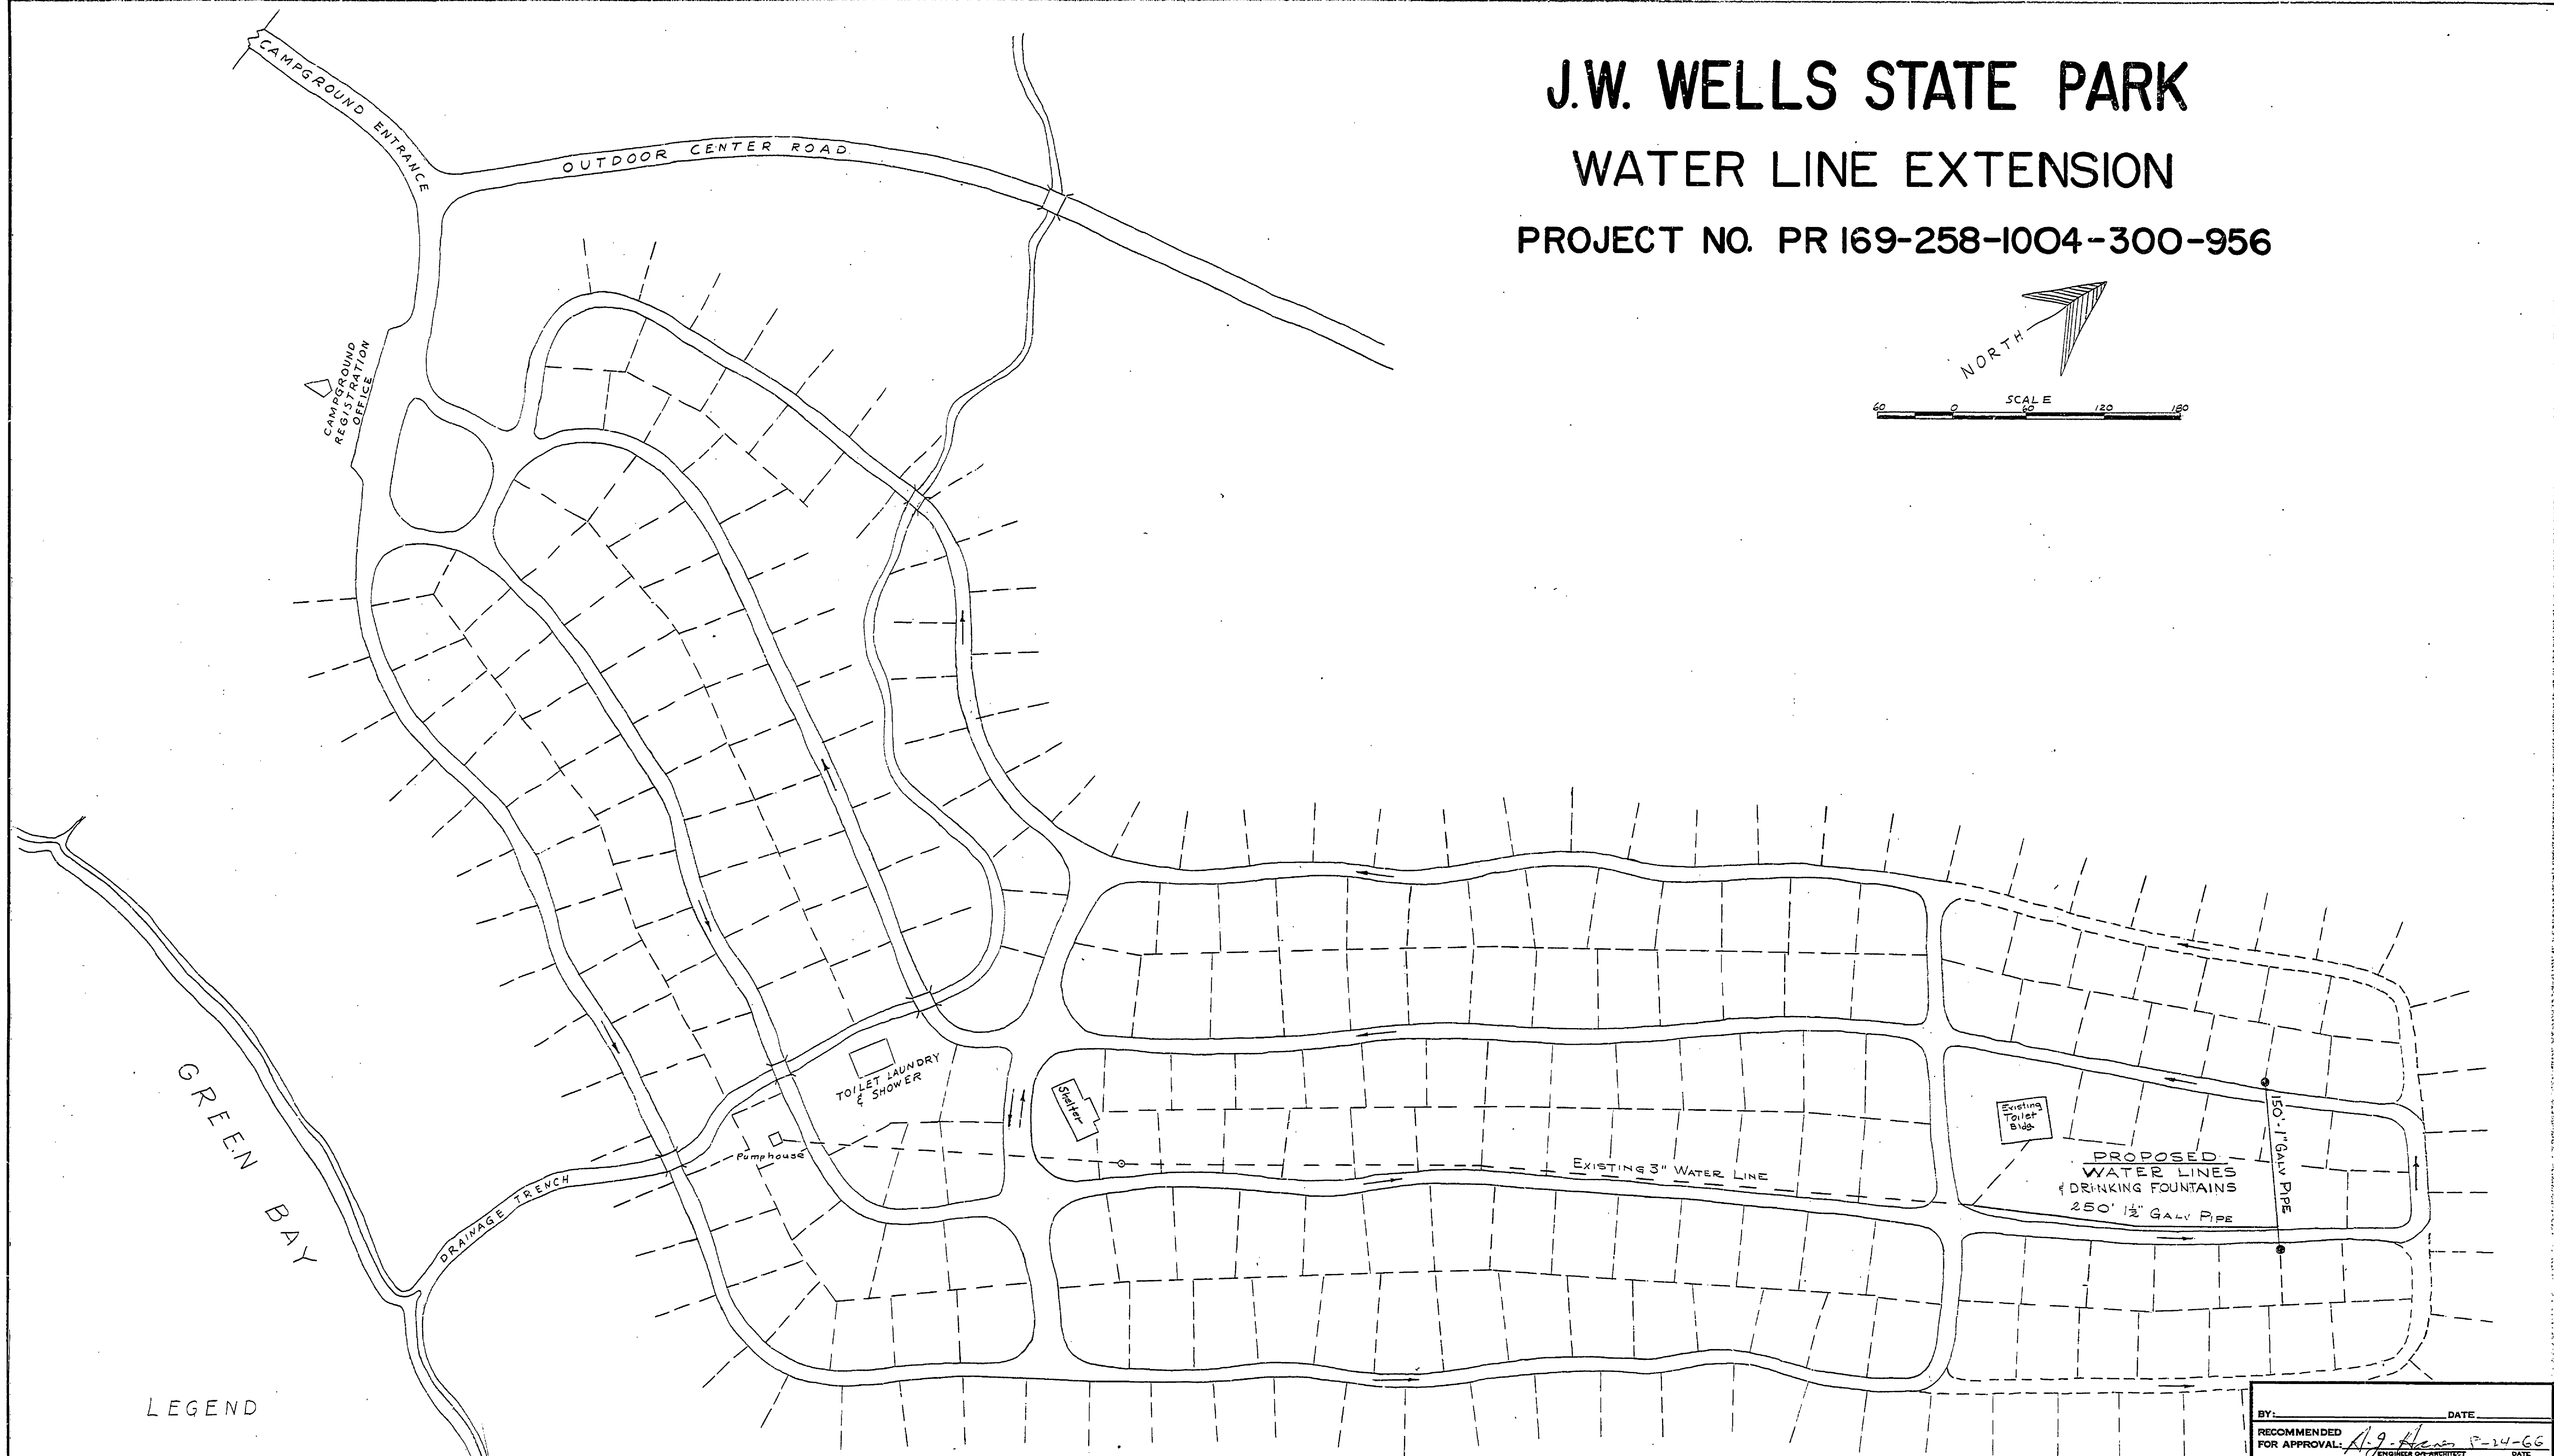


J.W. WELLS STATE PARK

WATER LINE EXTENSION

PROJECT NO. PR 169-258-1004-300-956

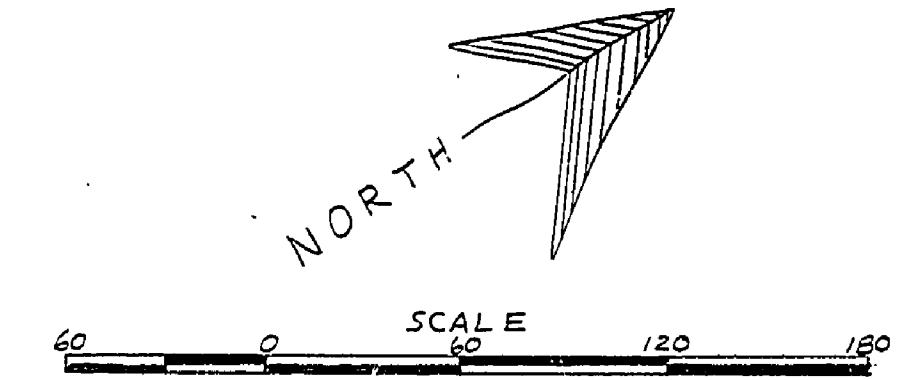

LEGEND

- EXISTING ROADS
- - - PROPOSED ROADS
- - - EXISTING WATER LINE
- PROPOSED WATER LINE
- ⊙ PROPOSED DRINKING FOUNTAINS

NOTE: WATER LINES TO BE INSTALLED WITH A MINIMUM OF 4.5' OF COVER.

276 CAMP SITES

BY: _____ DATE: _____	
RECOMMENDED FOR APPROVAL: <i>A. J. Hearn</i> 8-24-66	DATE
RECOMMENDED FOR APPROVAL: <i>R. C. Patel</i> 8-25-66	DATE
SECTION APPROVAL	
BY: <i>Robert O. Dodge</i> 8-31-66	DATE
ENGINEERING SECTION	
APPROVED: <i>H. E. Macdonald</i> 9-2-66	DATE
SHEET 2 OF 2 IS 5E149	
SHEET NO. 1 OF 2	
FOR PROJECT NO. PR 169-258-1004-300-956	
SHEET 1 OF 2	PLAN NO. E-106

SURVEYED BY	DESIGNED BY	DRAWN BY	NO.	DATE	BY	REVISIONS	NO.	DATE	BY	REVISIONS
	AR.K.	AR.K. & R.M.B.	8/66				1.			
							2.			

MICHIGAN
DEPARTMENT OF CONSERVATION