


**ENTRANCE RACK**  
 WITH METER SOCKET & CIRCUIT BREAKER PANEL BOARD  
 NOTE: GROUND ELECTRICAL SYSTEM AT DISTRIBUTION PANELBOARD TO NEAREST BURIED WATER PIPE.

**JUNCTION POST**  
 WITH OUTLET BOX & BRANCH CIRCUIT PROTECTION

**MOUNTING POST**  
 WITH OUTLET BOX

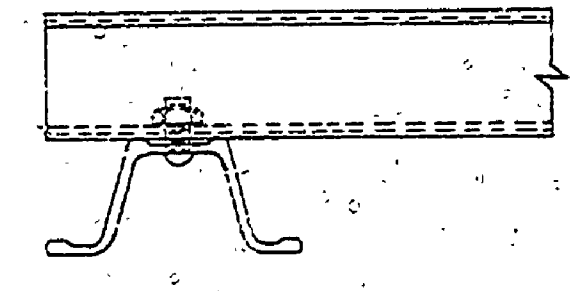

SECTION A-A  
 No. SCALE

SURVEYED BY	DRAWN BY J. YMA & B. HARRY	Aug. '66	NO.	DATE	BY	REVISIONS	NO.	DATE	BY	REVISIONS	MICHIGAN DEPARTMENT OF CONSERVATION	STANDARD PLAN UNDERGROUND SECONDARY FOR CAMPGROUND	SHEET NO. OF FOR PROJECT NO. 1087	J.W. WELLS STATE PARK SHEET 2 OF 2 PLAN NO. E-107
DESIGNED BY W. J. POVST	Aug. '66	1.	4-15-68	J.Y.	WIRING DIA. REV. TERMINAL BLOCK ADDED	3.								
		2.	11-25-68	J.Y.	CONDUIT BUSHING ADDED	4.								