



PLAN	DATE
INSTRUC.	
NOTED	
NOTE BOOK	
BY	

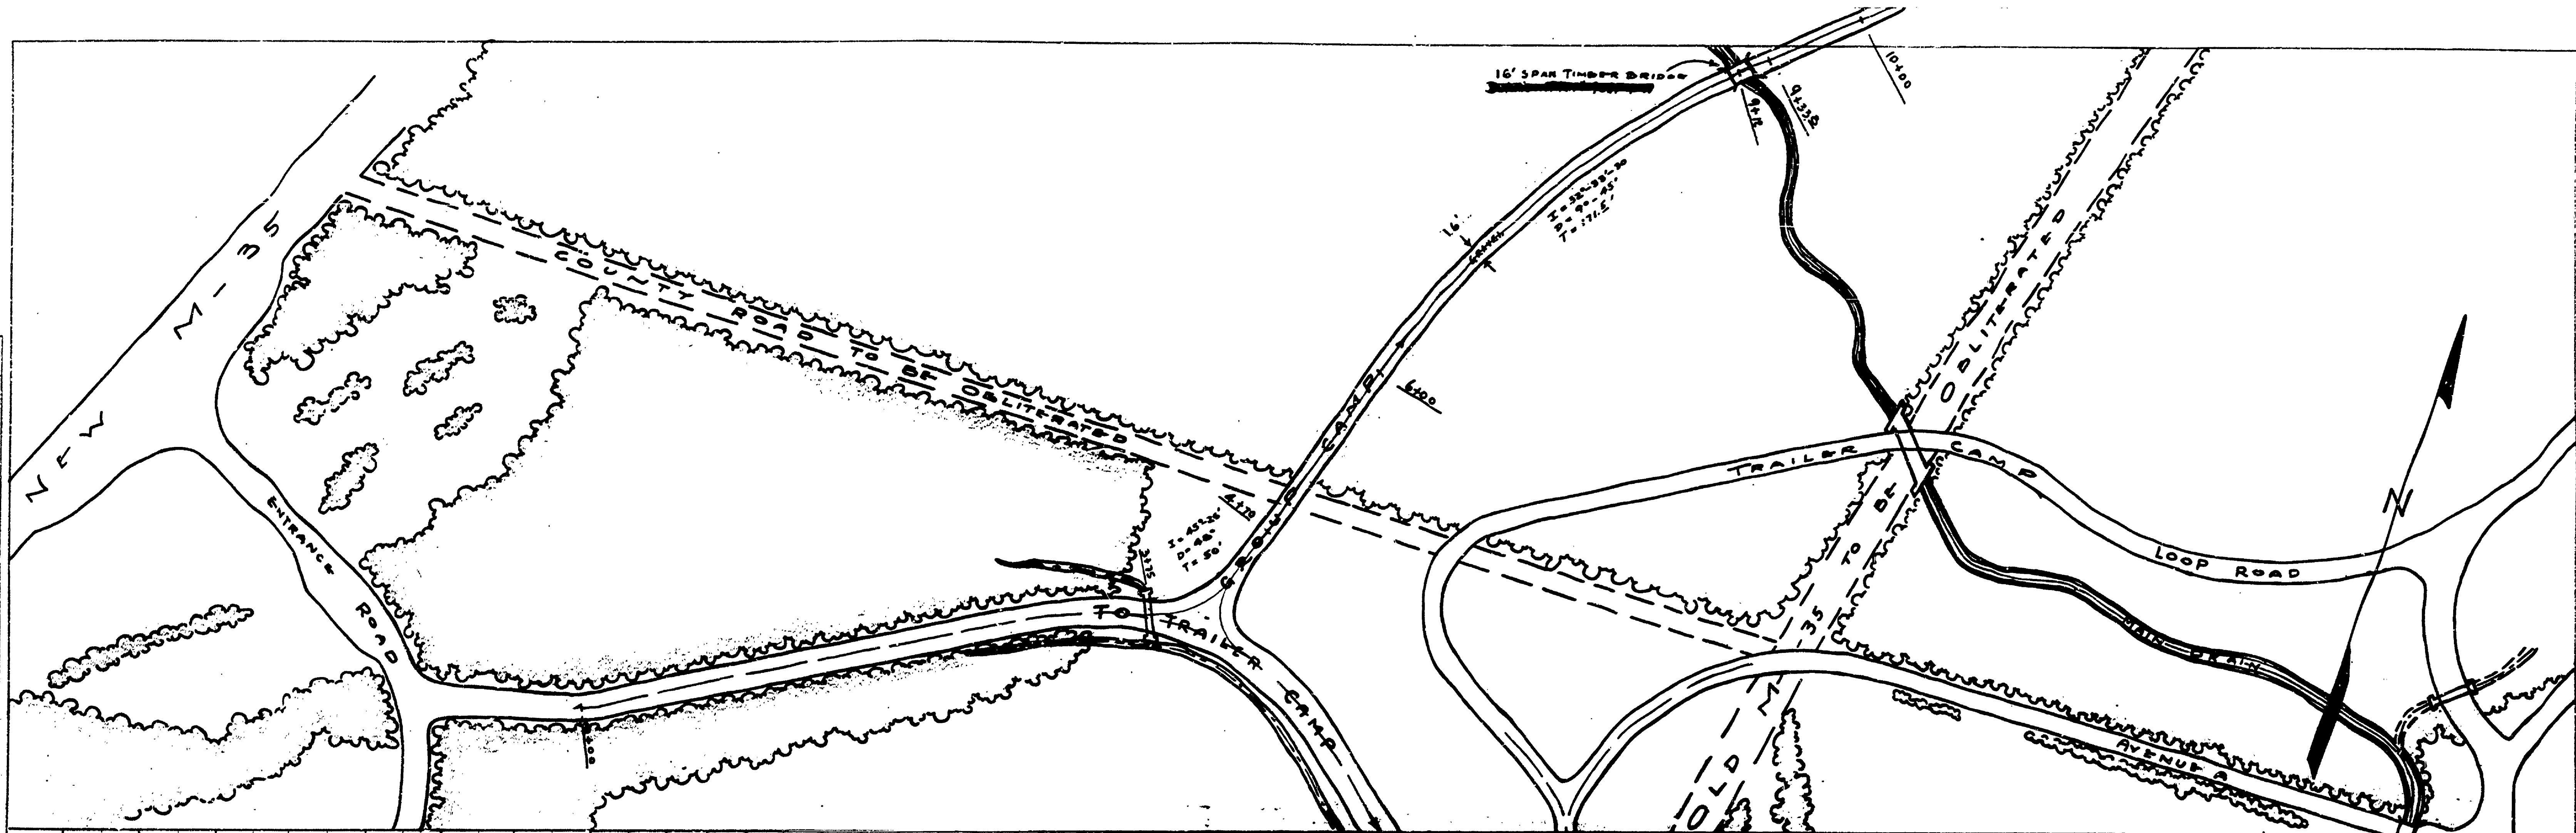

PROFILE	DATE
INSTRUC.	
NOTED	
NOTE BOOK	
BY	

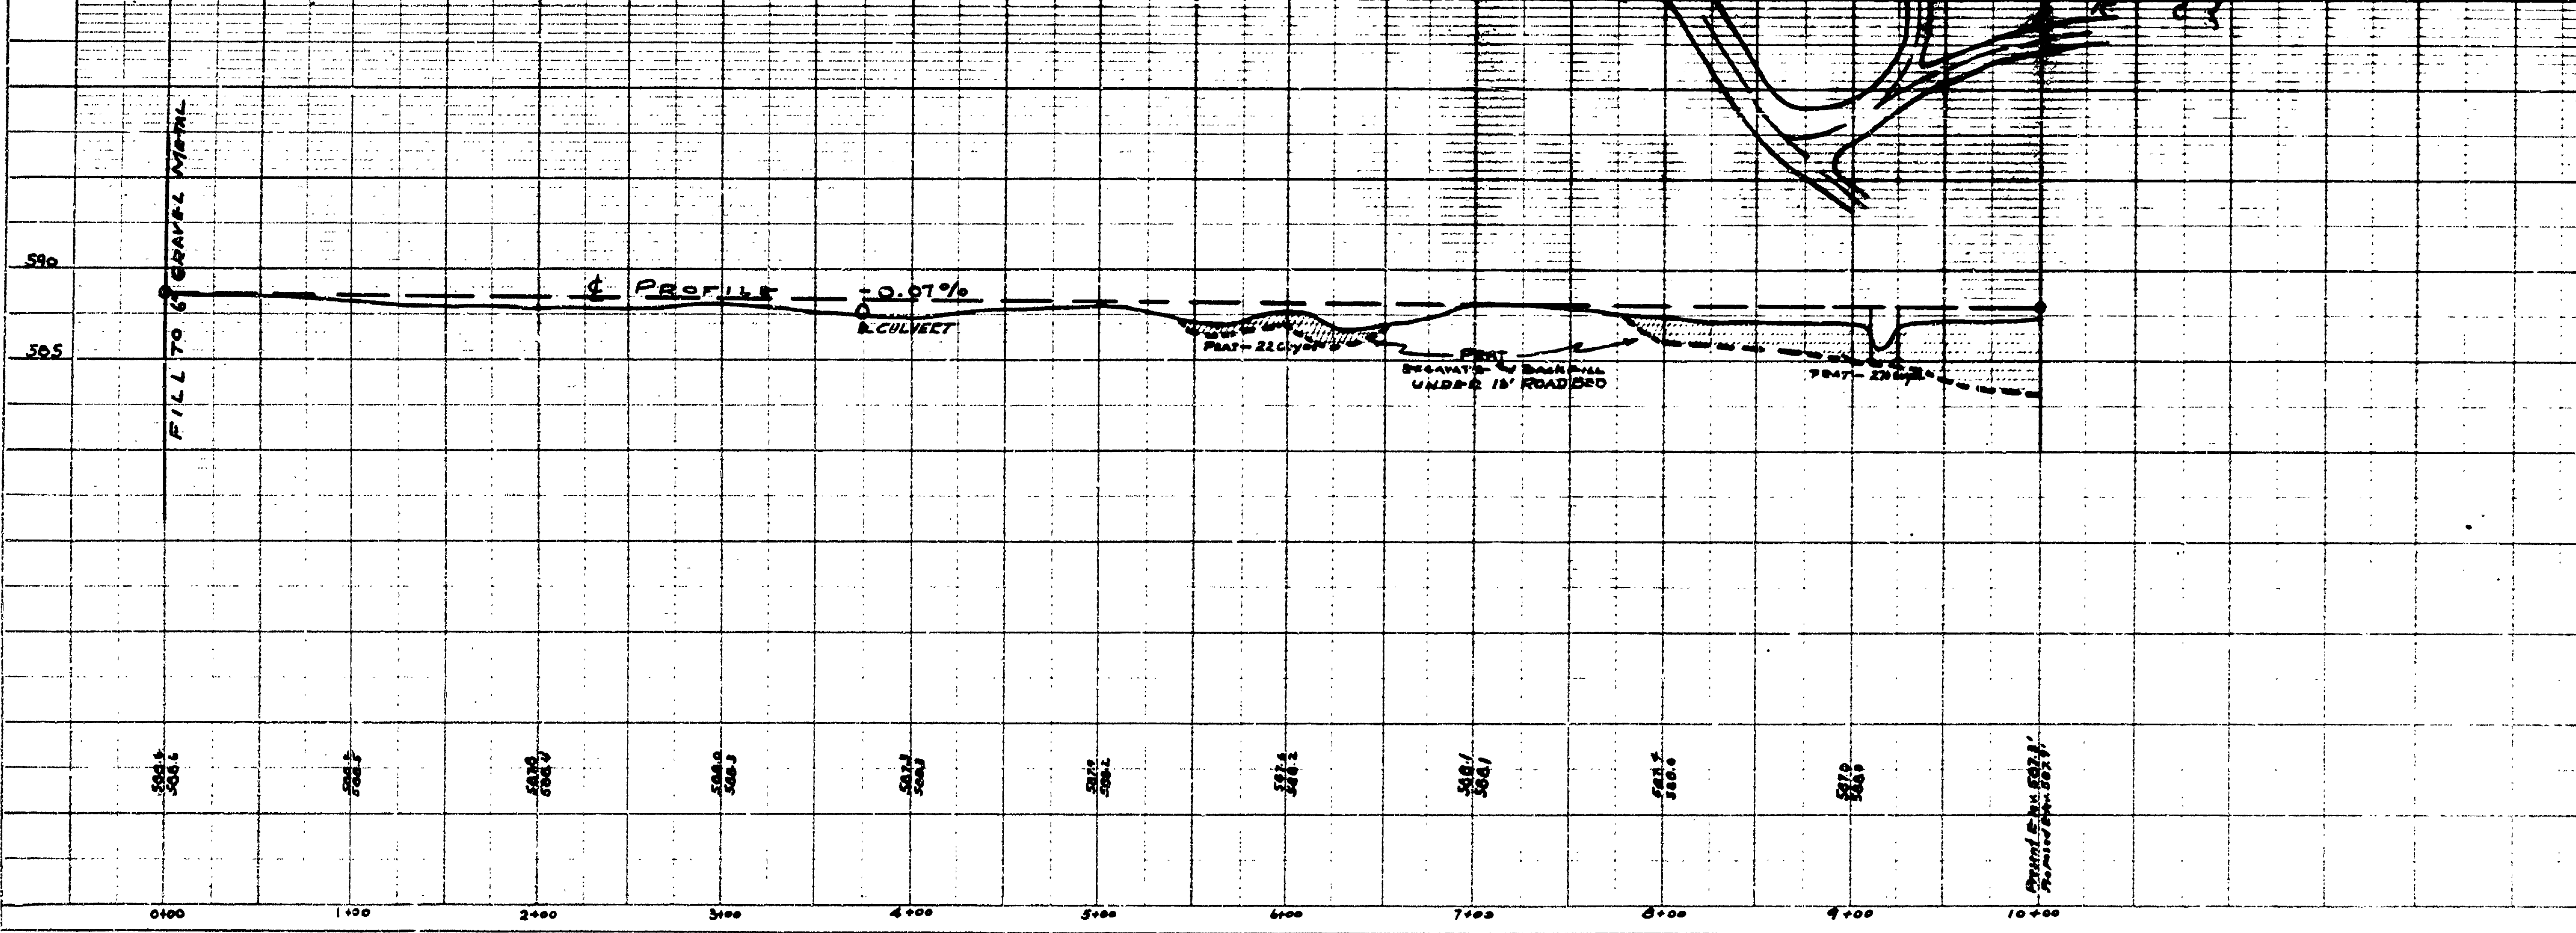

MICHIGAN DEPARTMENT OF CONSERVATION
 UNITED STATES DEPARTMENT OF THE INTERIOR
 NATIONAL PARK SERVICE
 COOPERATING

DATE	J.V. WELLS	JP-9	NO. 100-1
PROJECT	PLAN & PROFILE OF GROUP CAMP ROAD		
DESIGNED BY	[Signature]		
CHECKED BY	[Signature]		
APPROVED BY	[Signature]		
DATE	[Date]		

2-100