




# TOILET AND SHOWER BUILDINGS

## HARRISVILLE STATE PARK

PROJECT NO 975-31-C1

*Robert J. Jones* 4/24/62  
CHIEF, PARKS & RECREATION DIVISION

DESIGNED BY	DRAWN BY	CHECKED BY	DATE	REVIEWED	DATE	APPROVED	DATE	NO.	DATE	BY	REVISIONS
ARCHITECTURAL	ENGINEERING	LANDSCAPE	11-11-61	V.M.G.	11-11-61	<i>[Signature]</i>	11-11-61	1	11/11/61	WAG	4
			4-11-62	S.A.S.	4-11-62	<i>[Signature]</i>	4-11-62	2	4/11/62		5
			4-11-62	T.W.C.	4-11-62	<i>[Signature]</i>	4-11-62	3	4/11/62		6

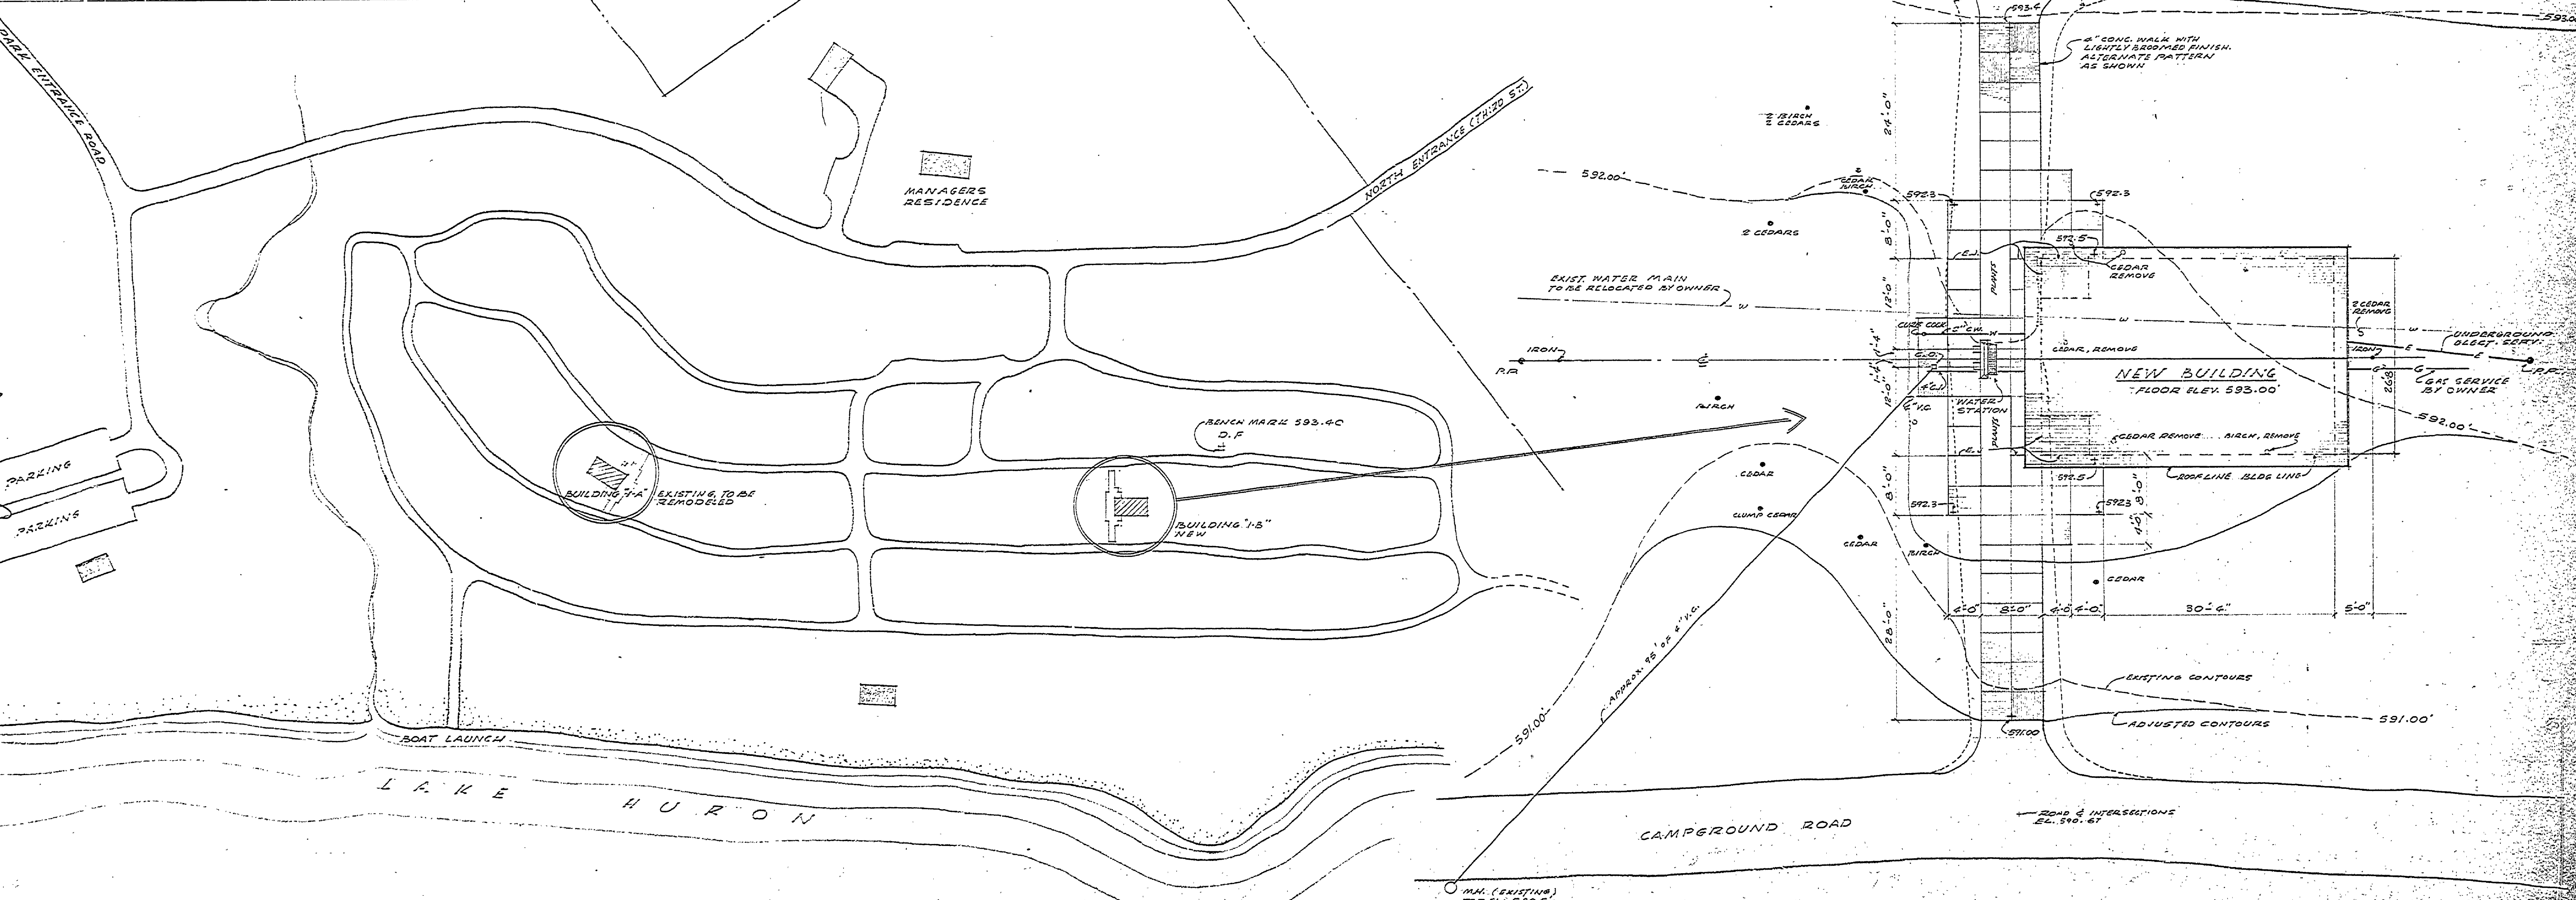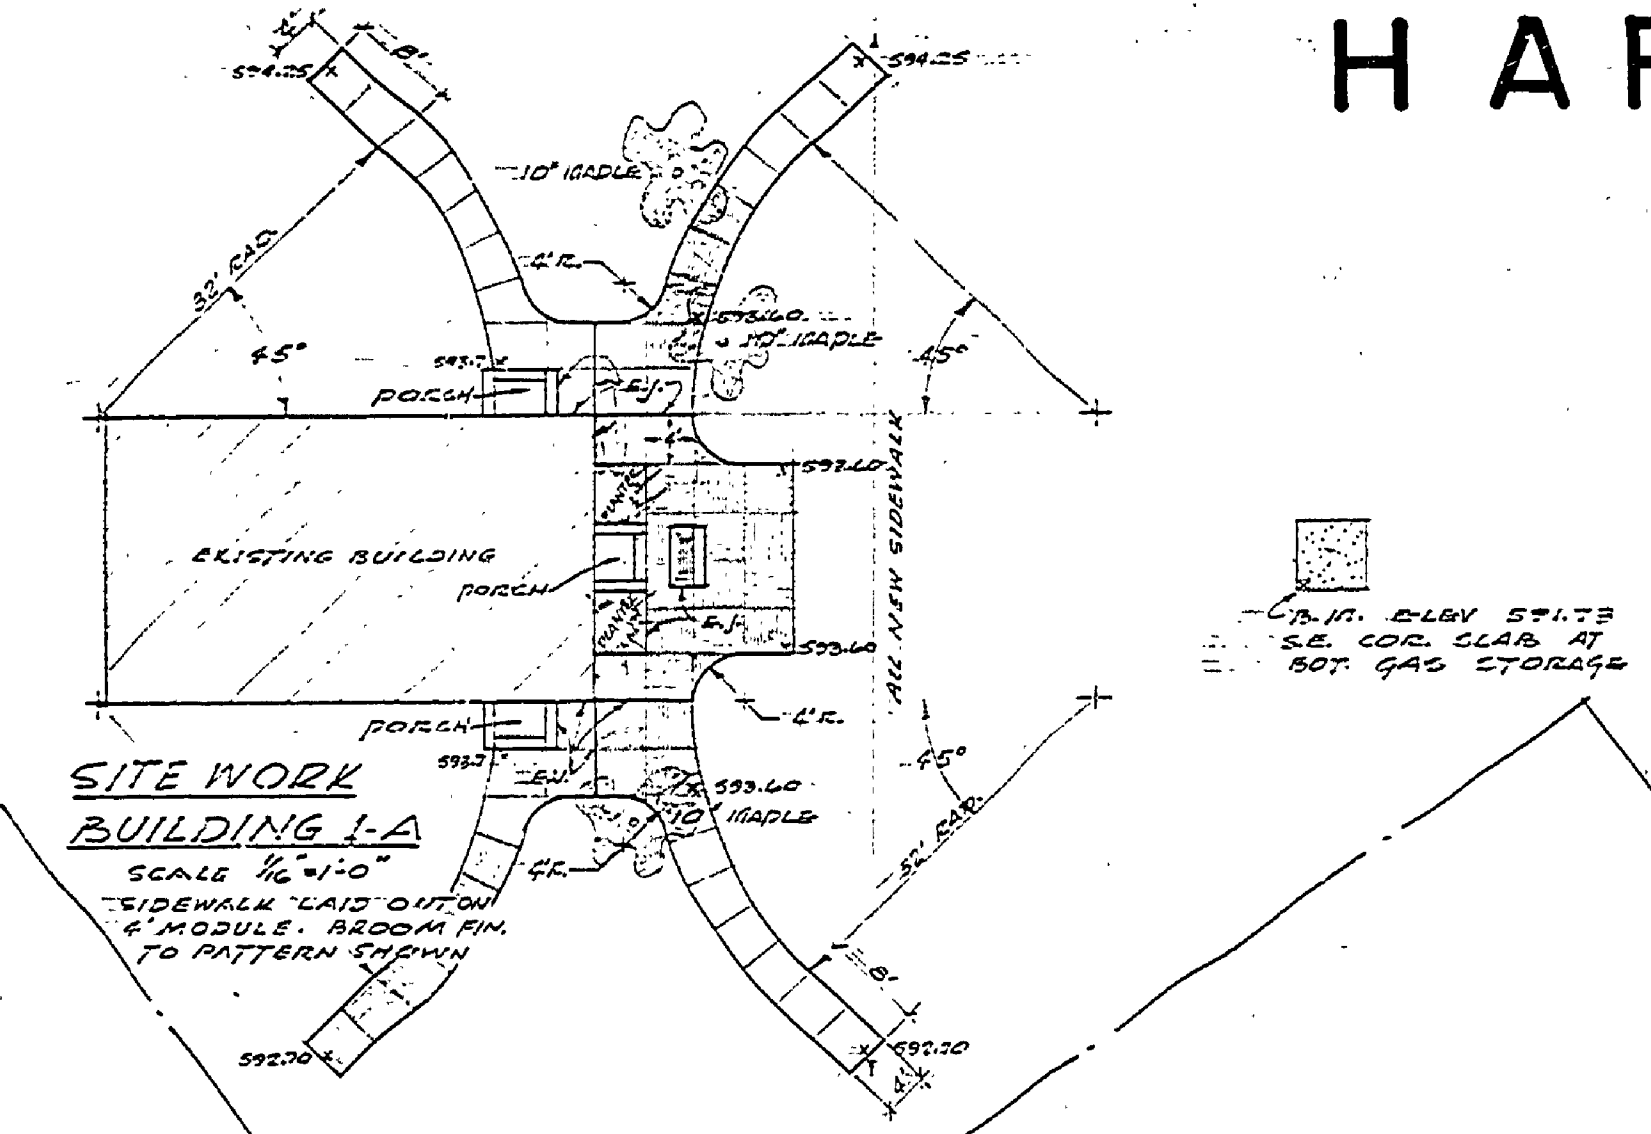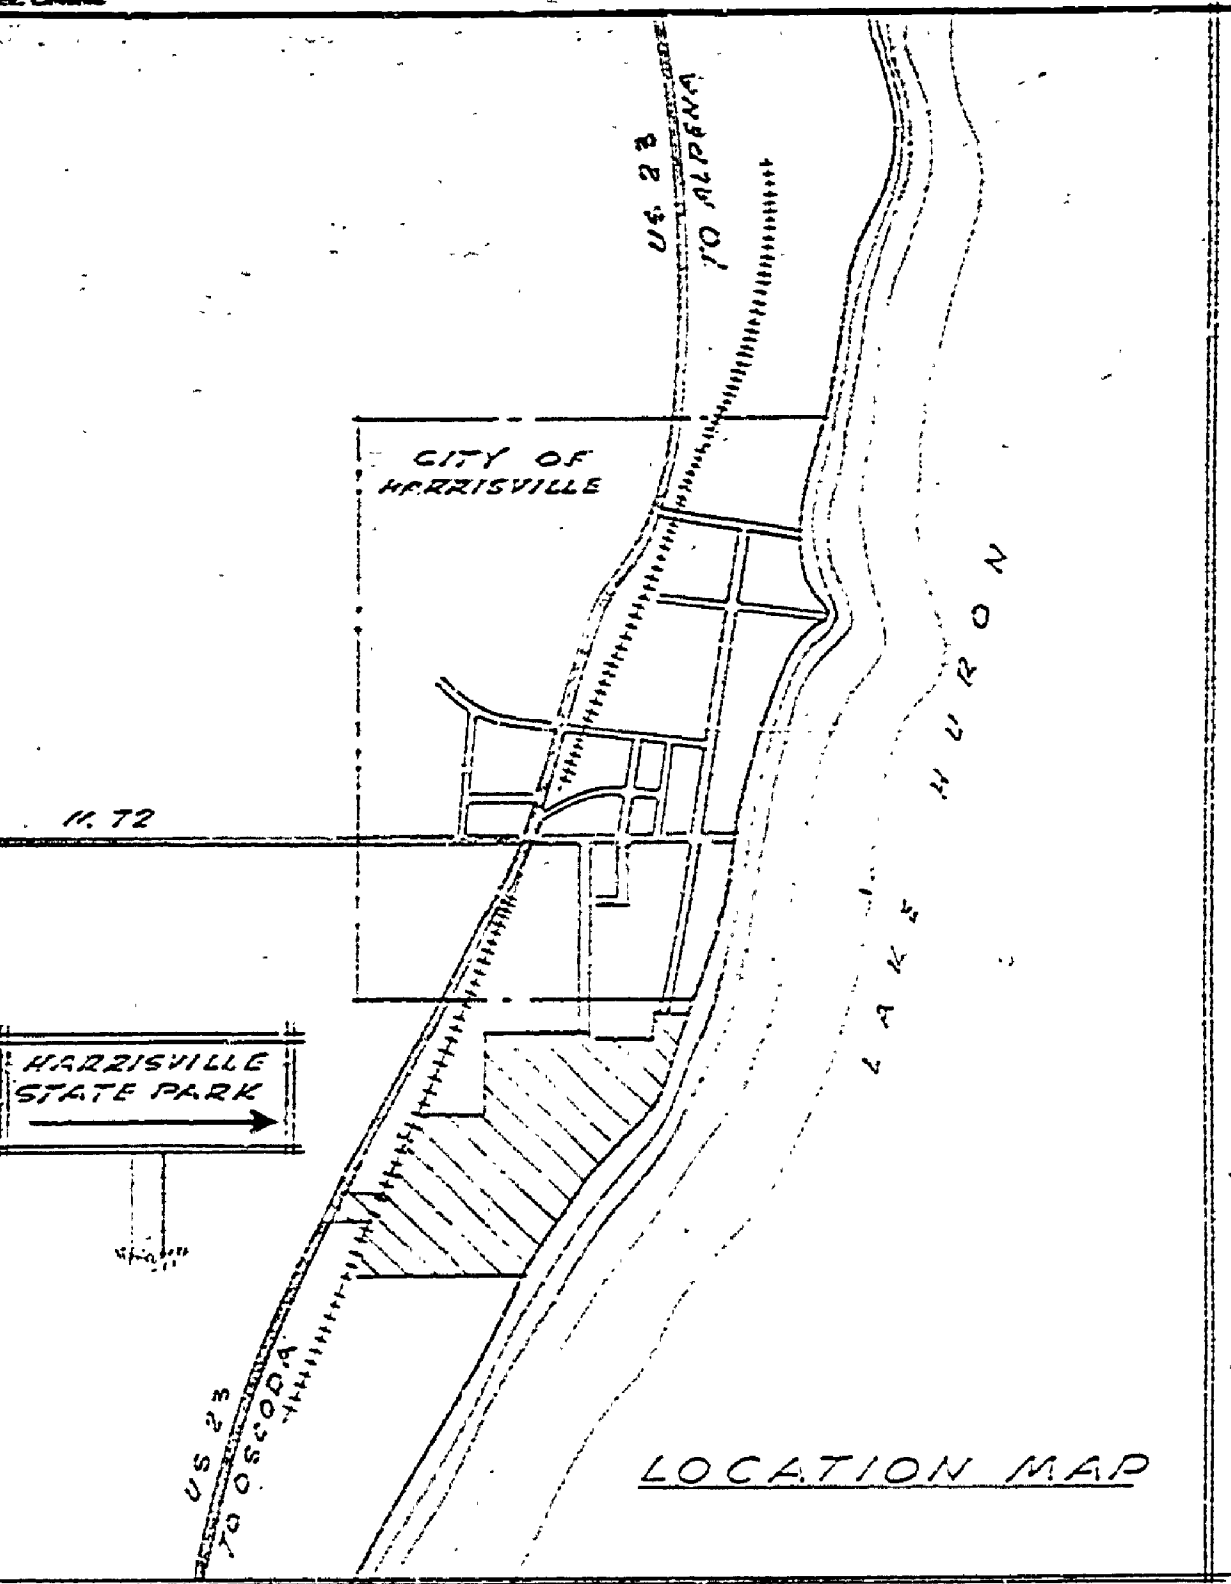

CAMPGROUND MAP  
SCALE 1/4" = 100'

PLOT PLAN  
BUILDING I-B SCALE 1/4" = 1'-0"