
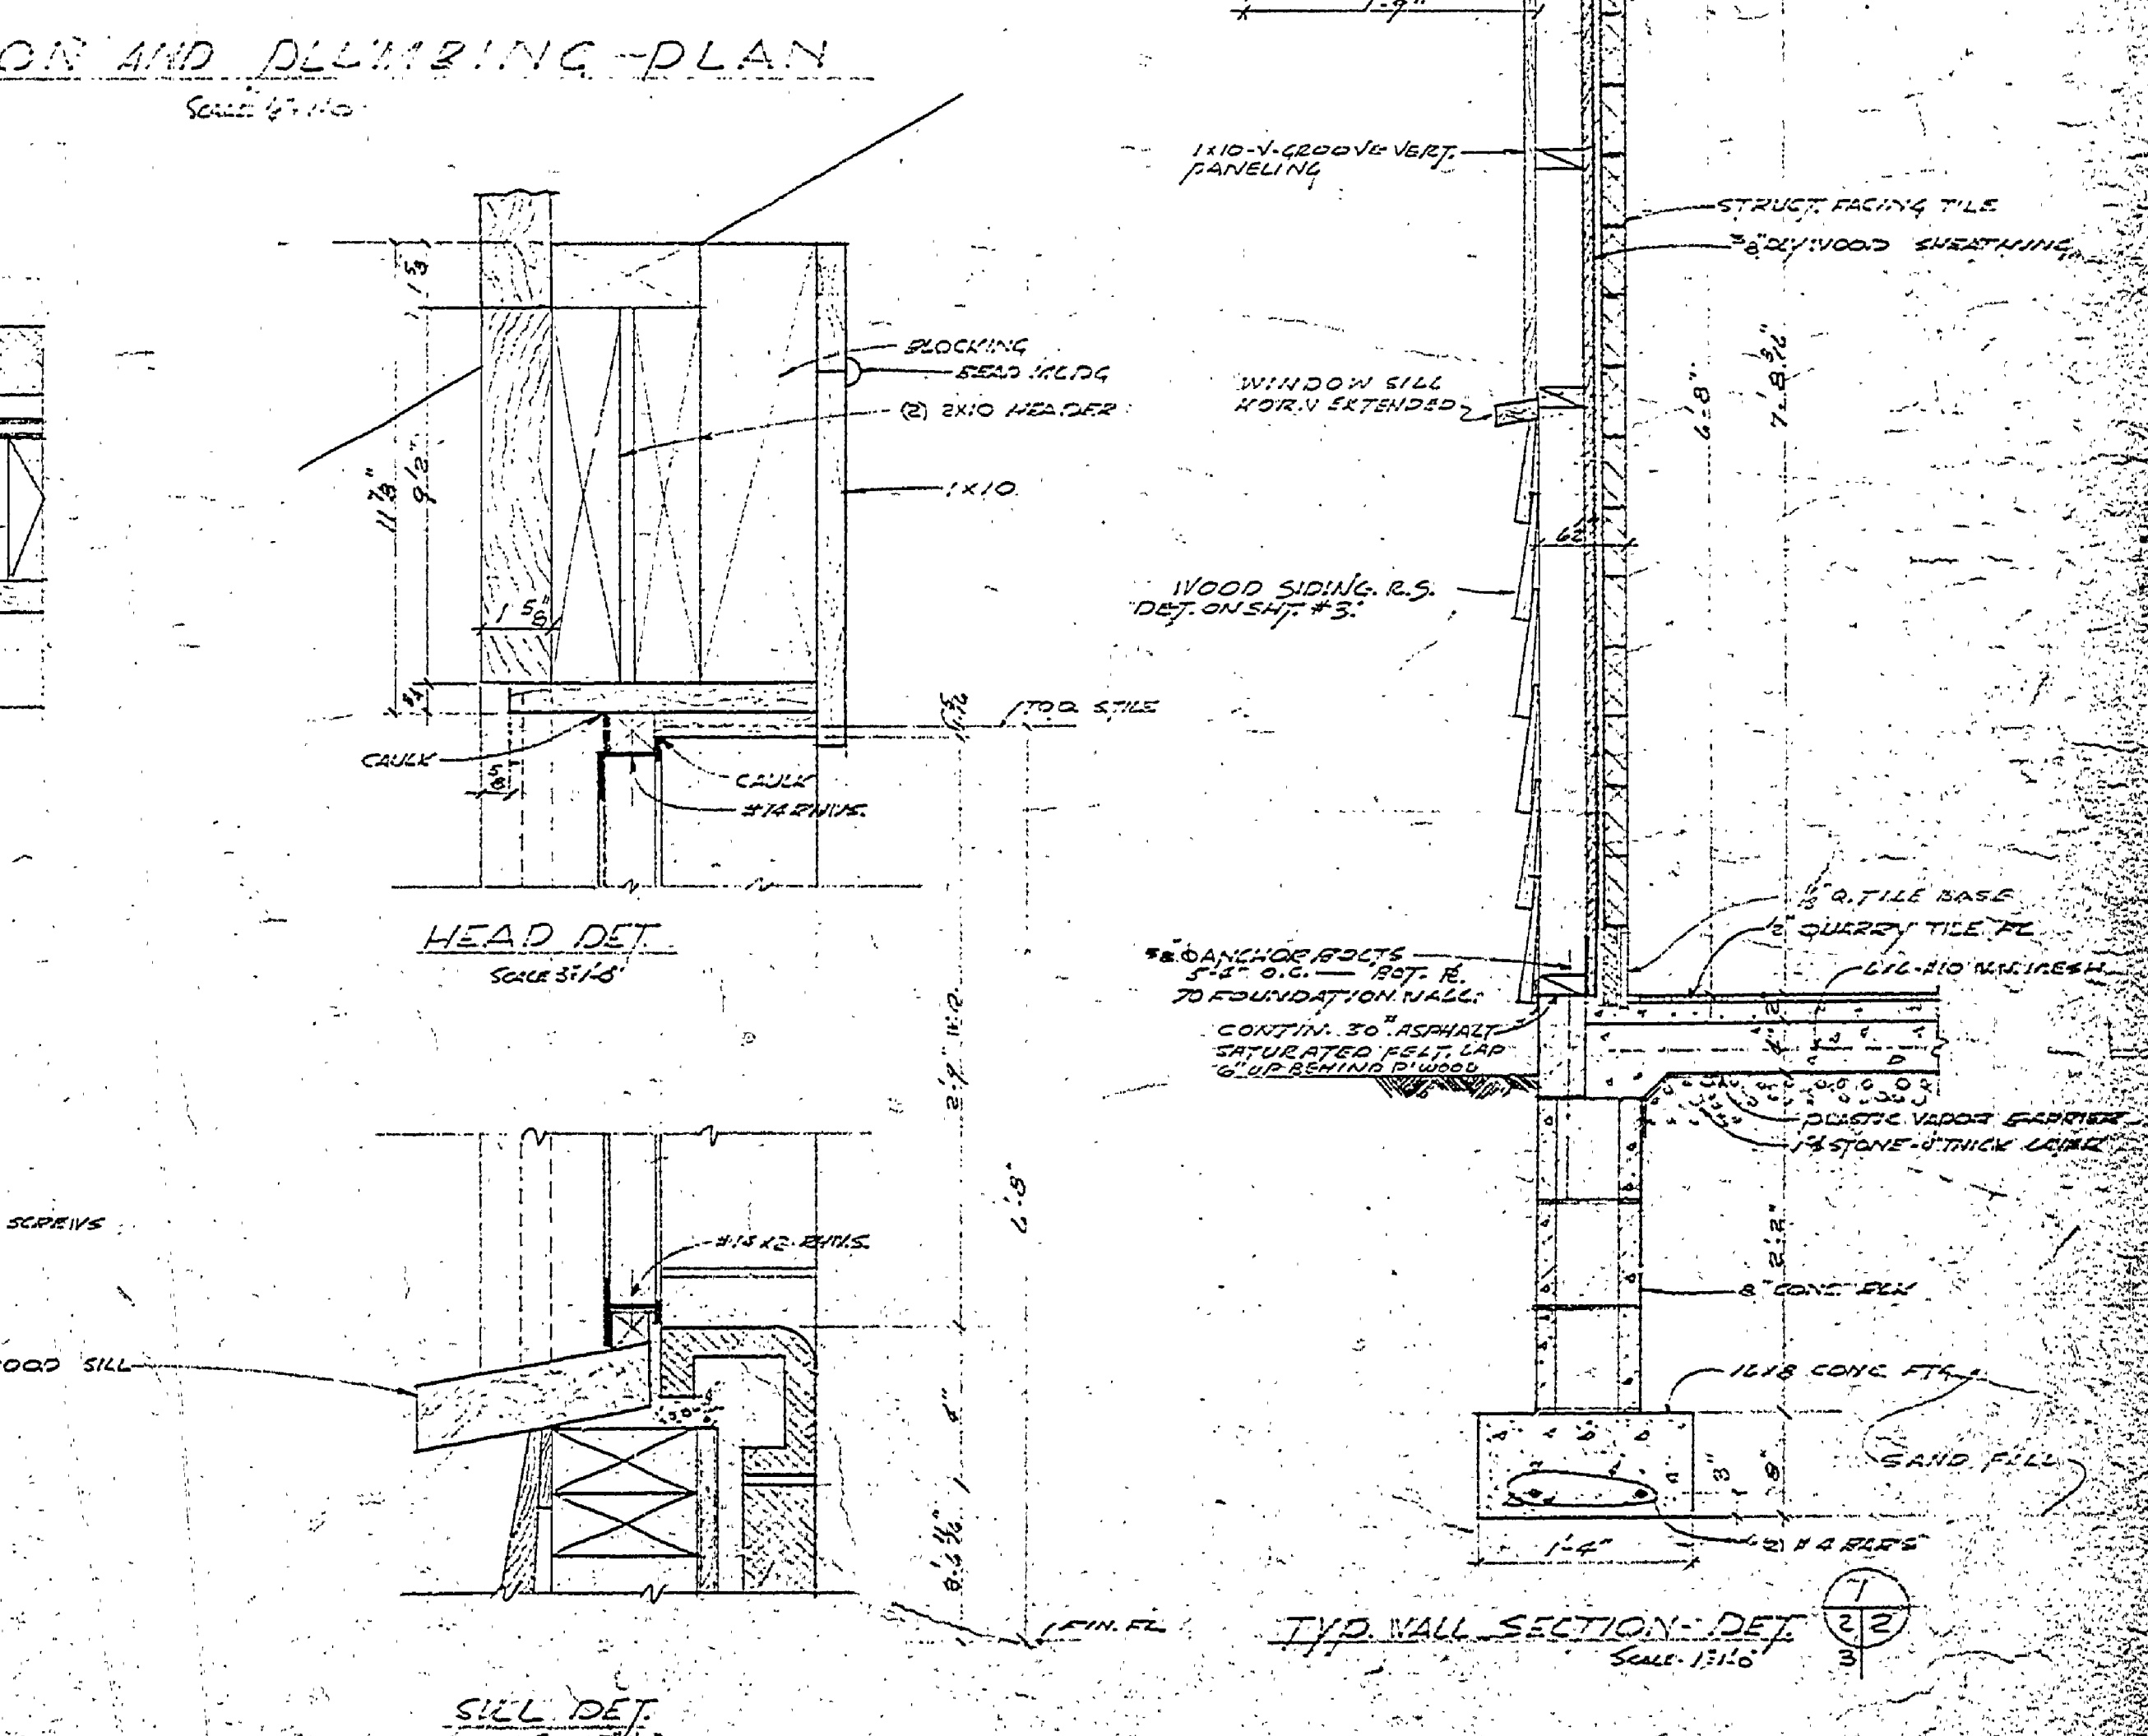
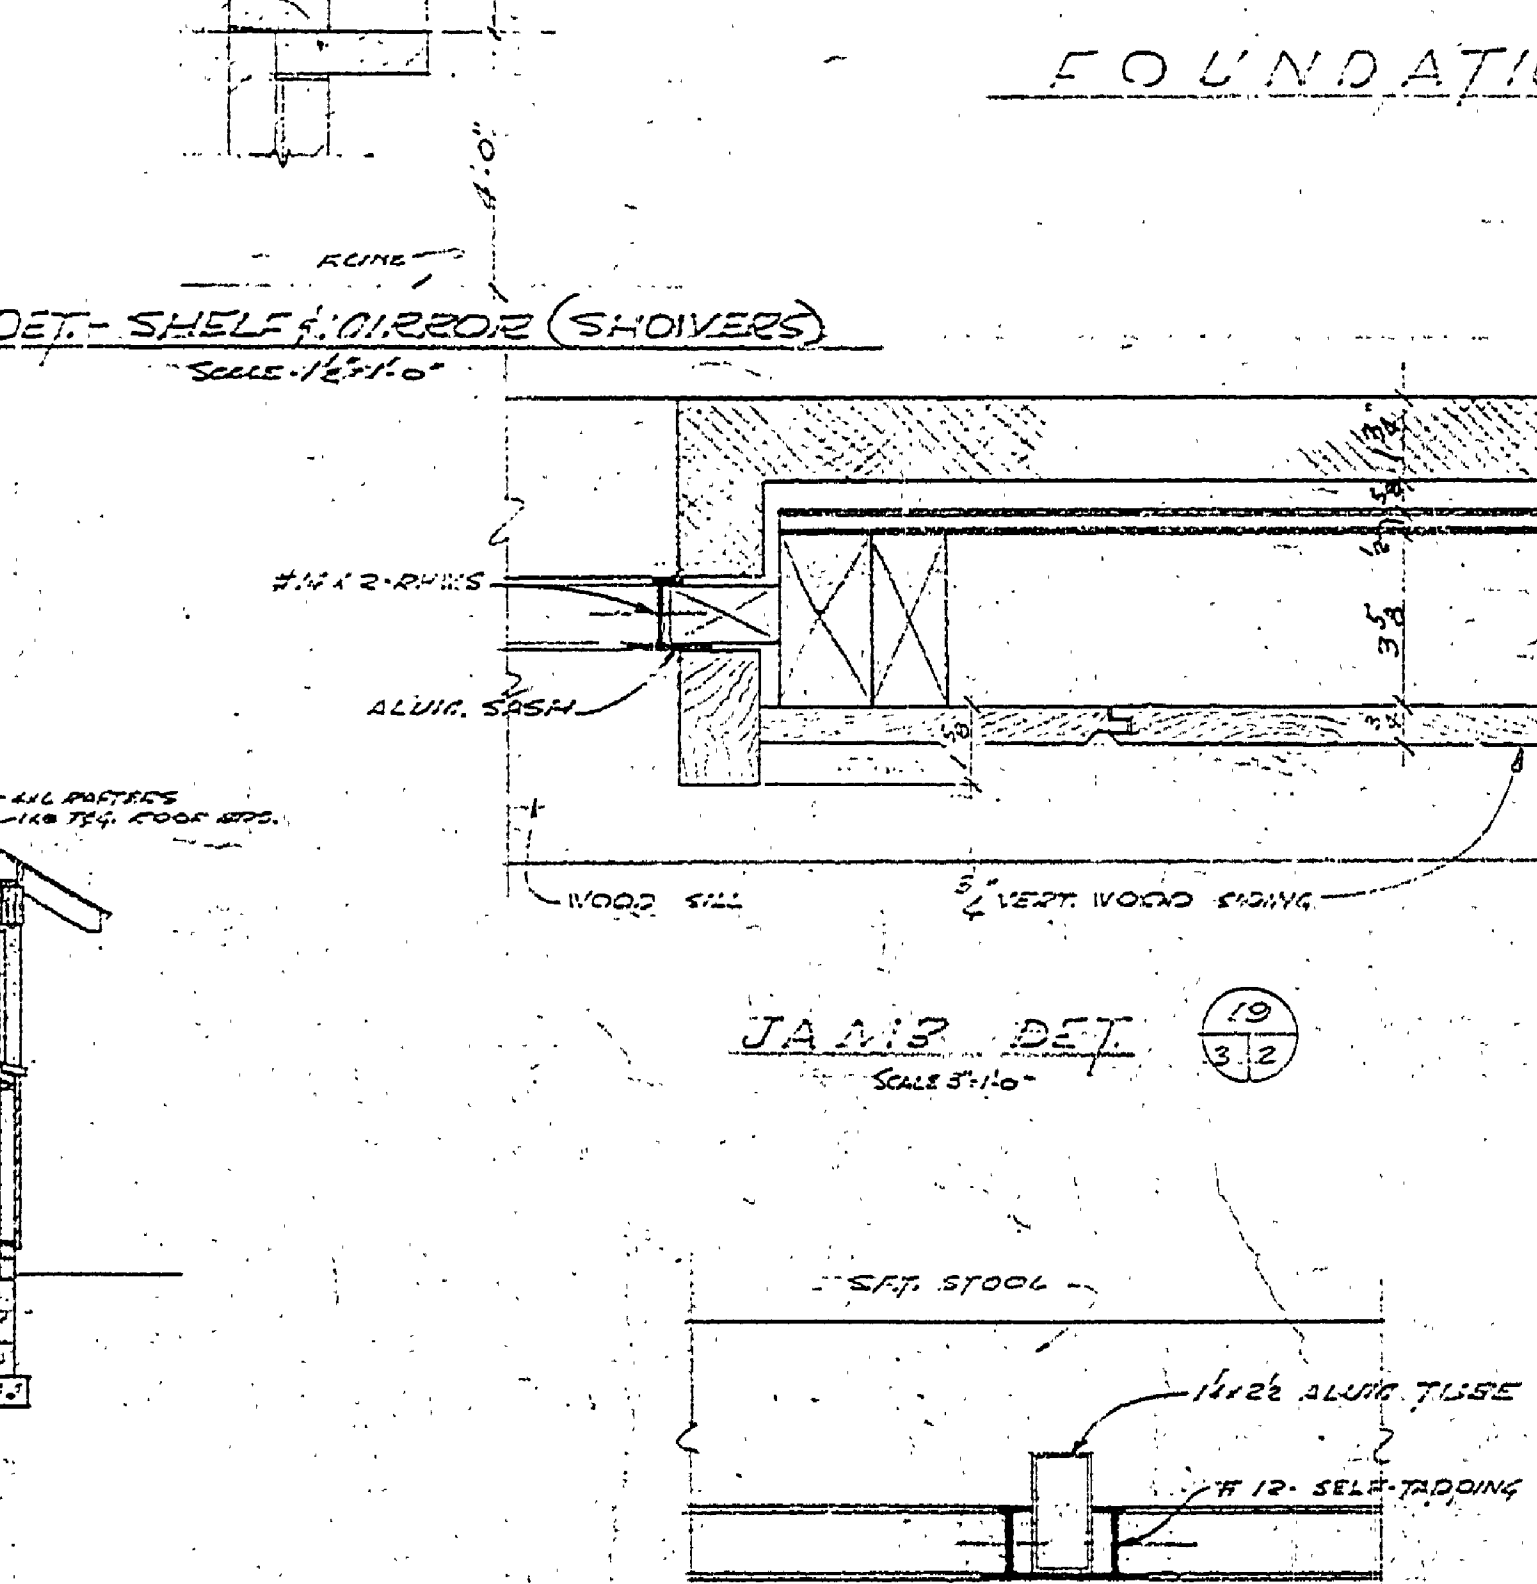
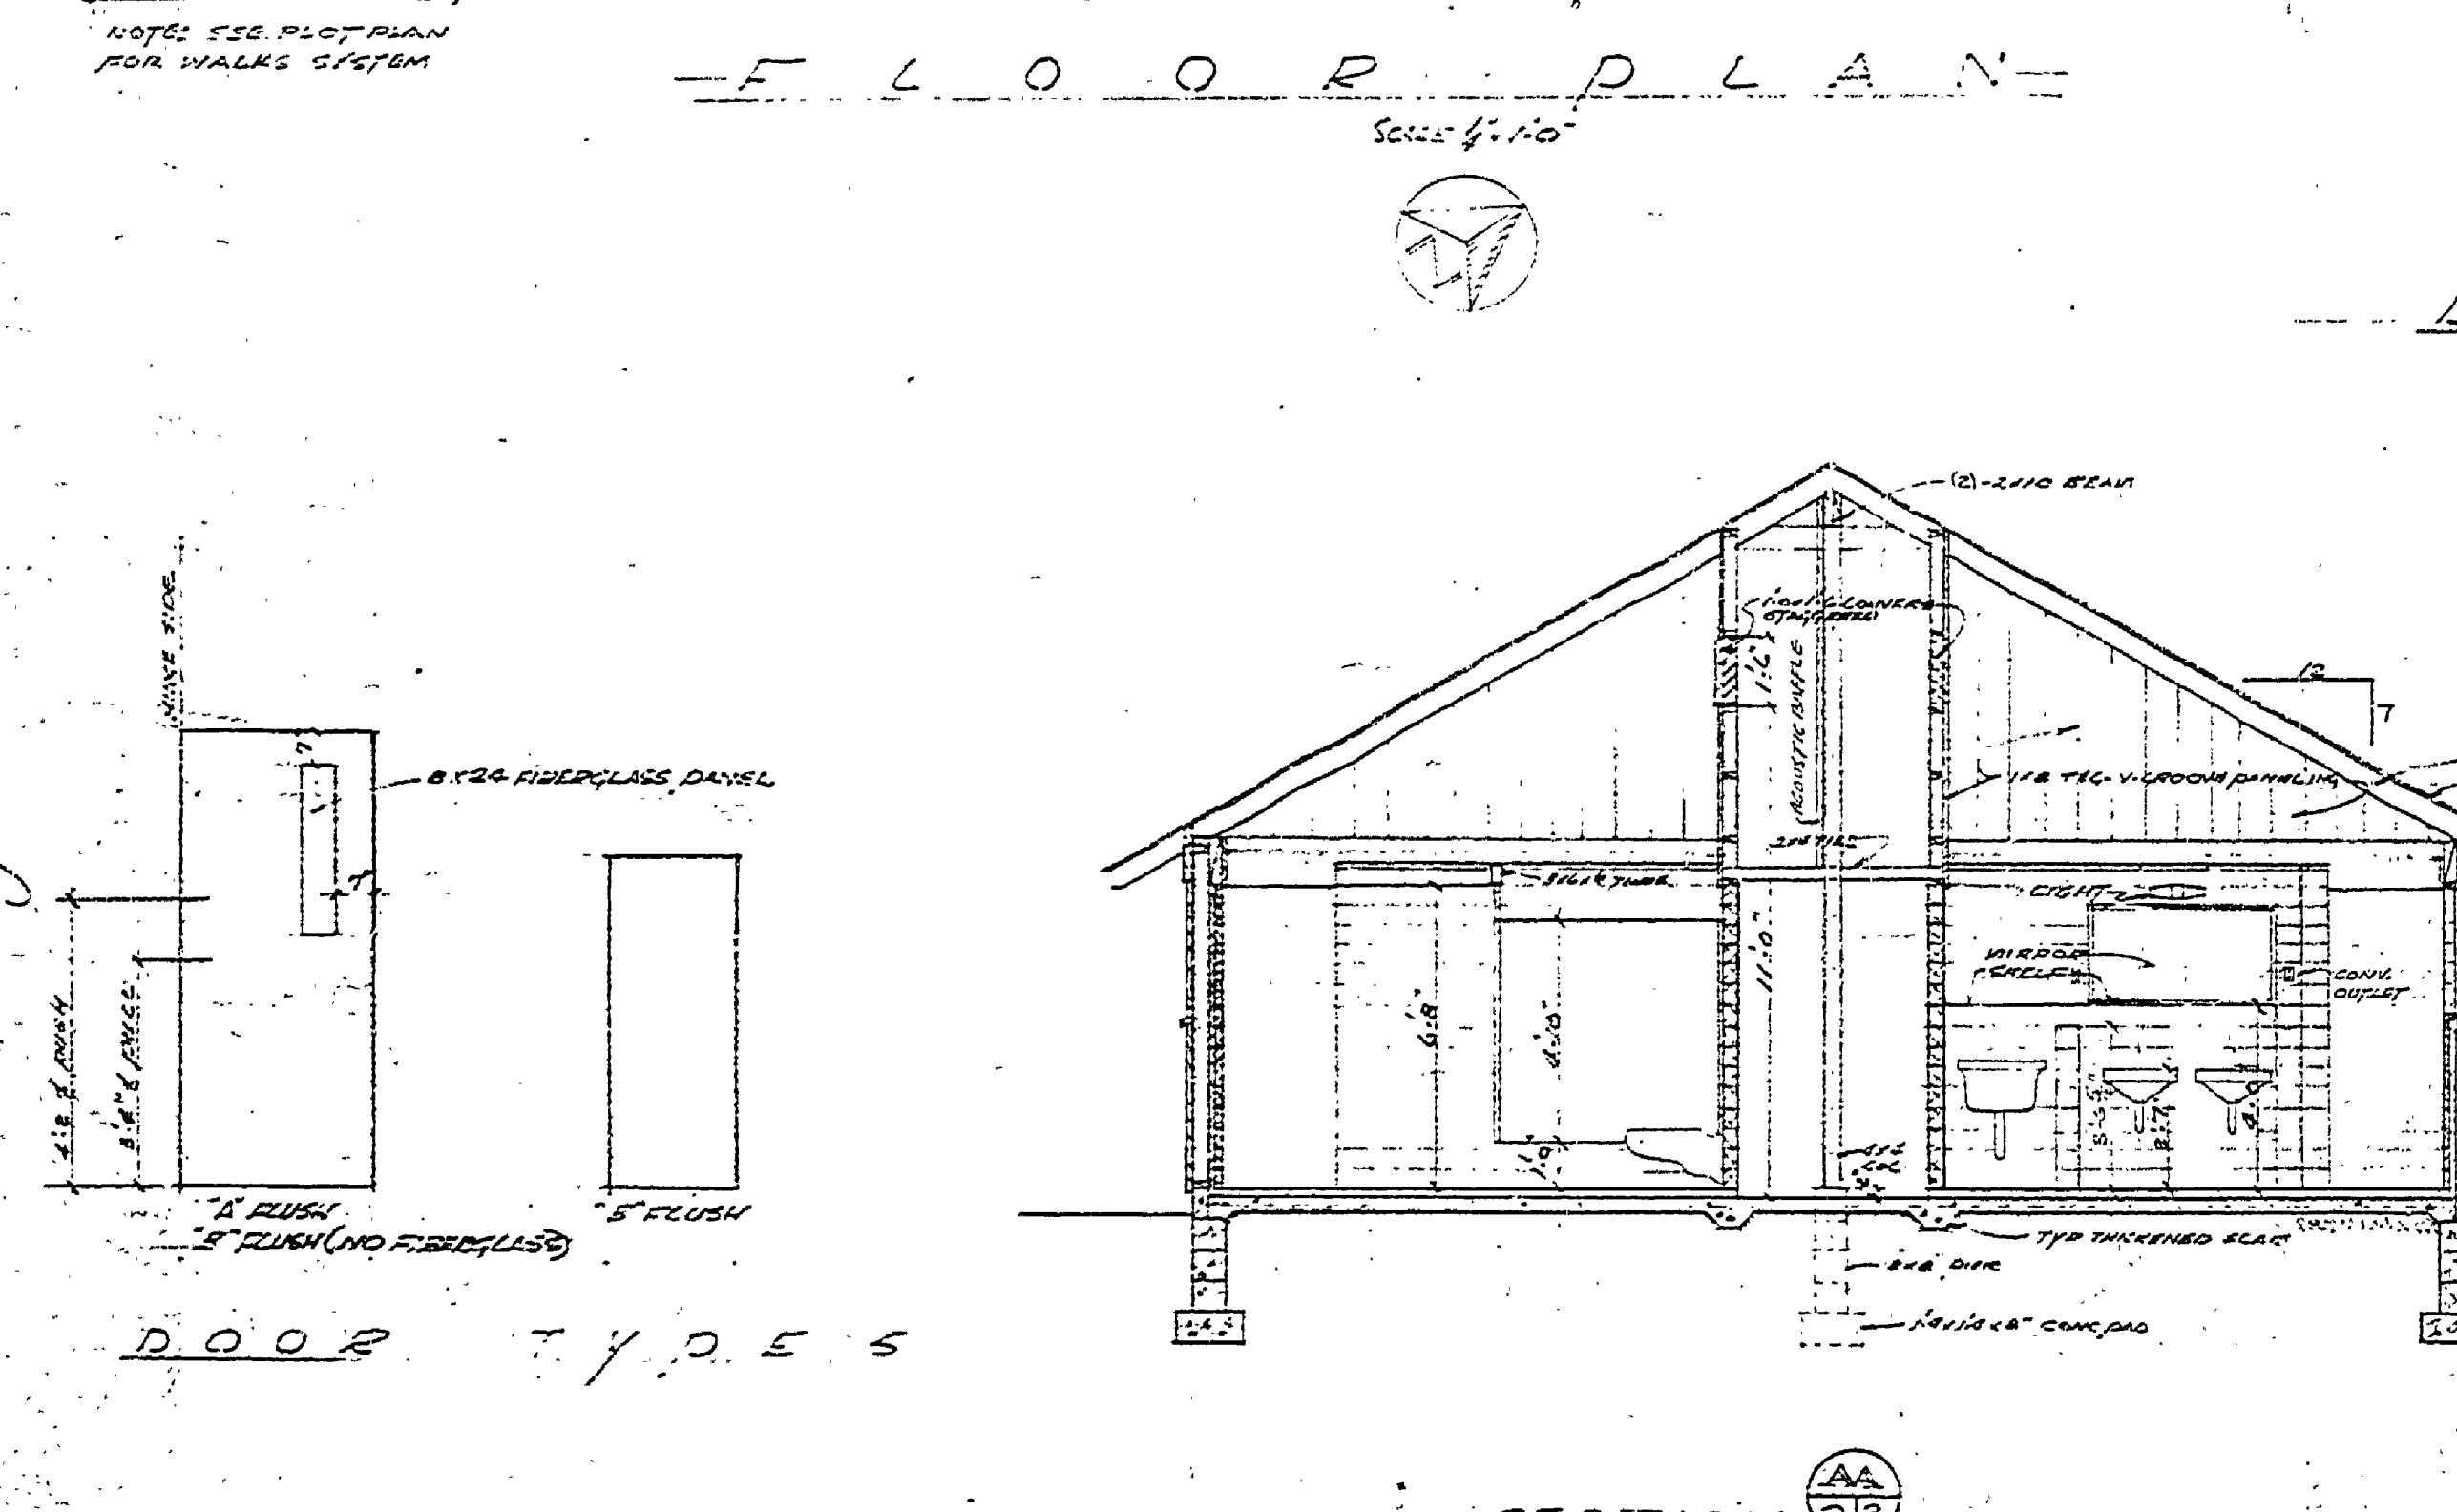
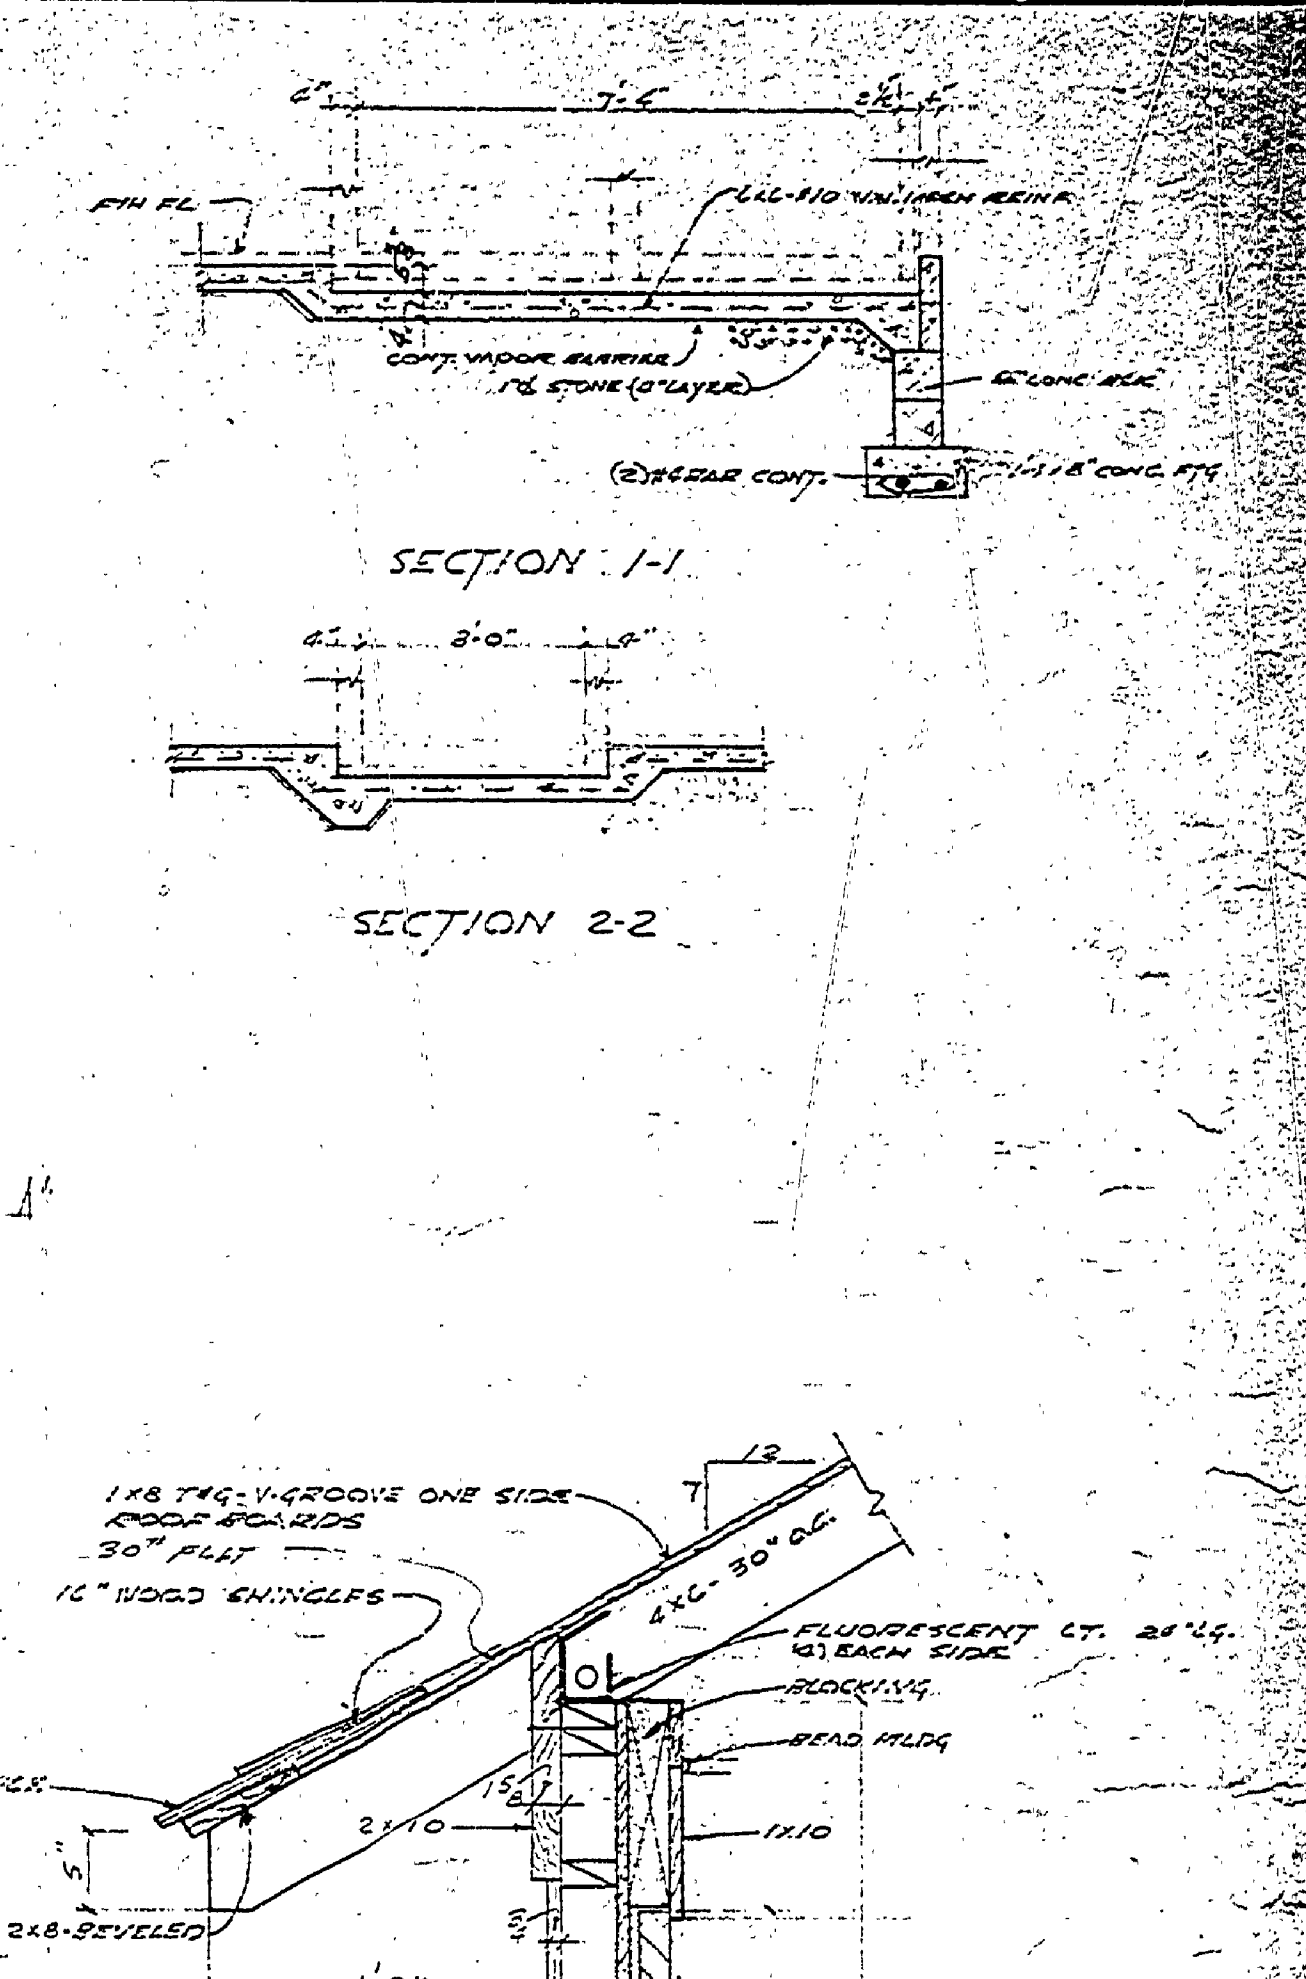
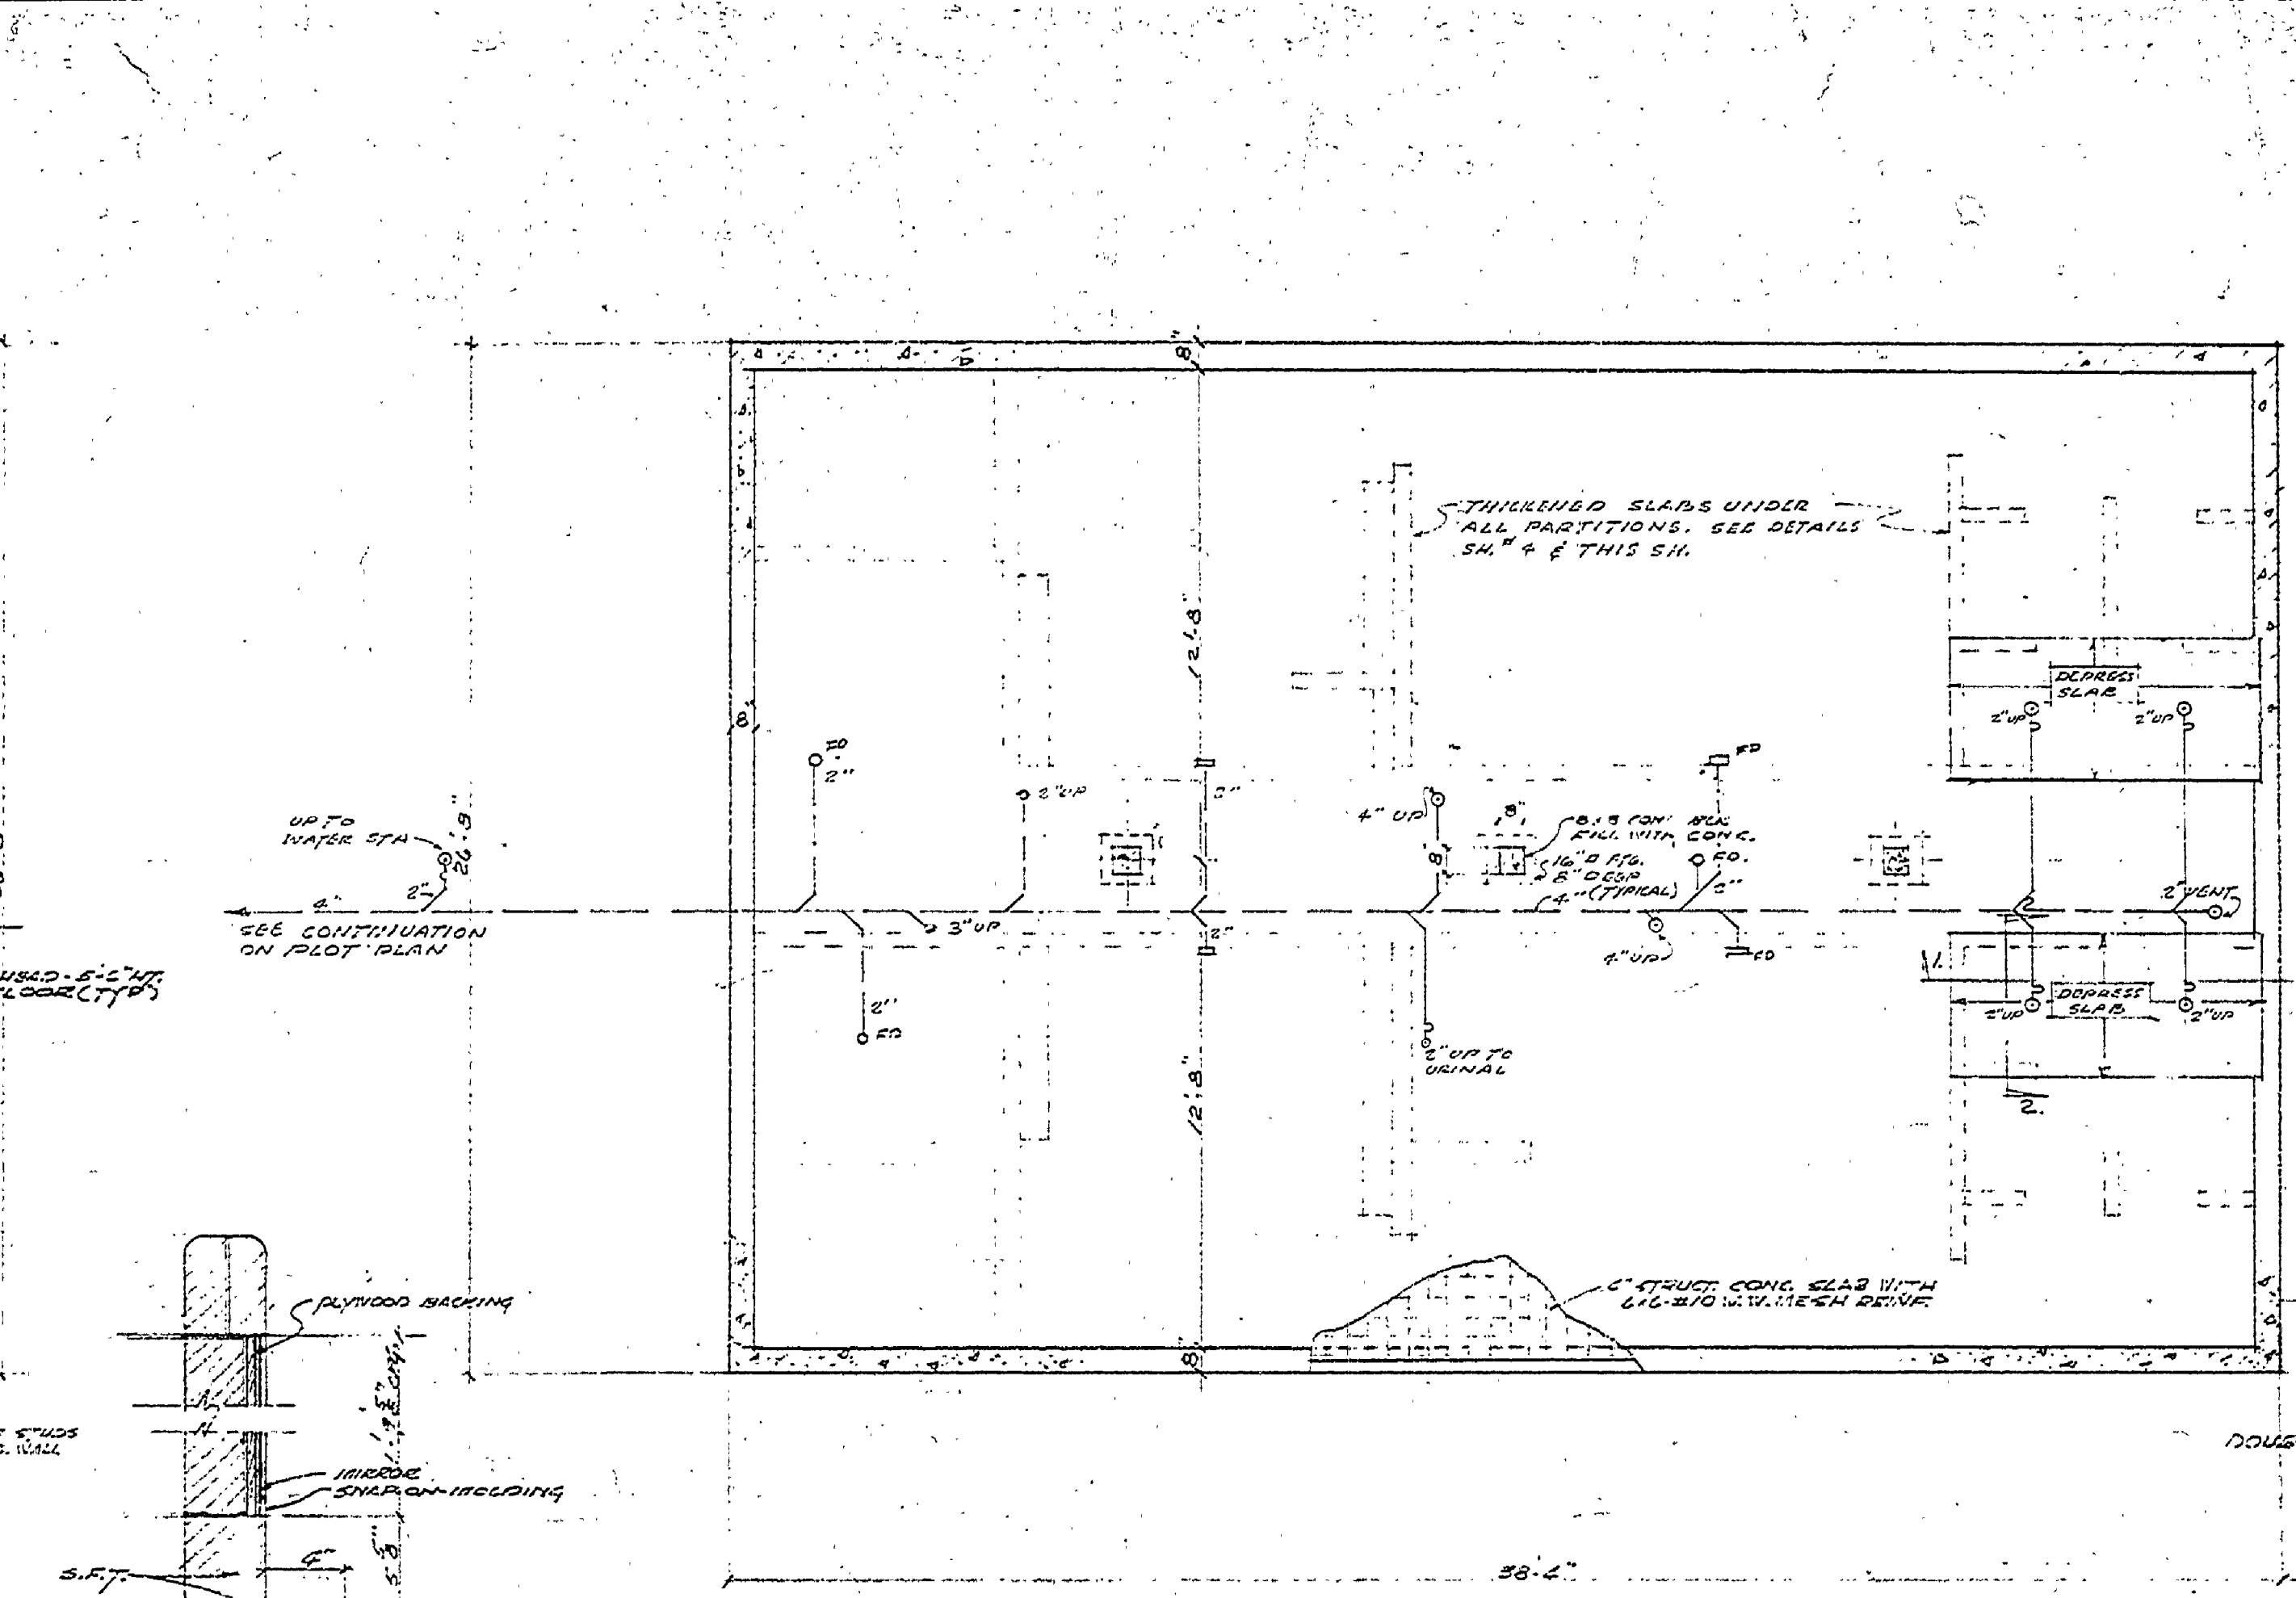



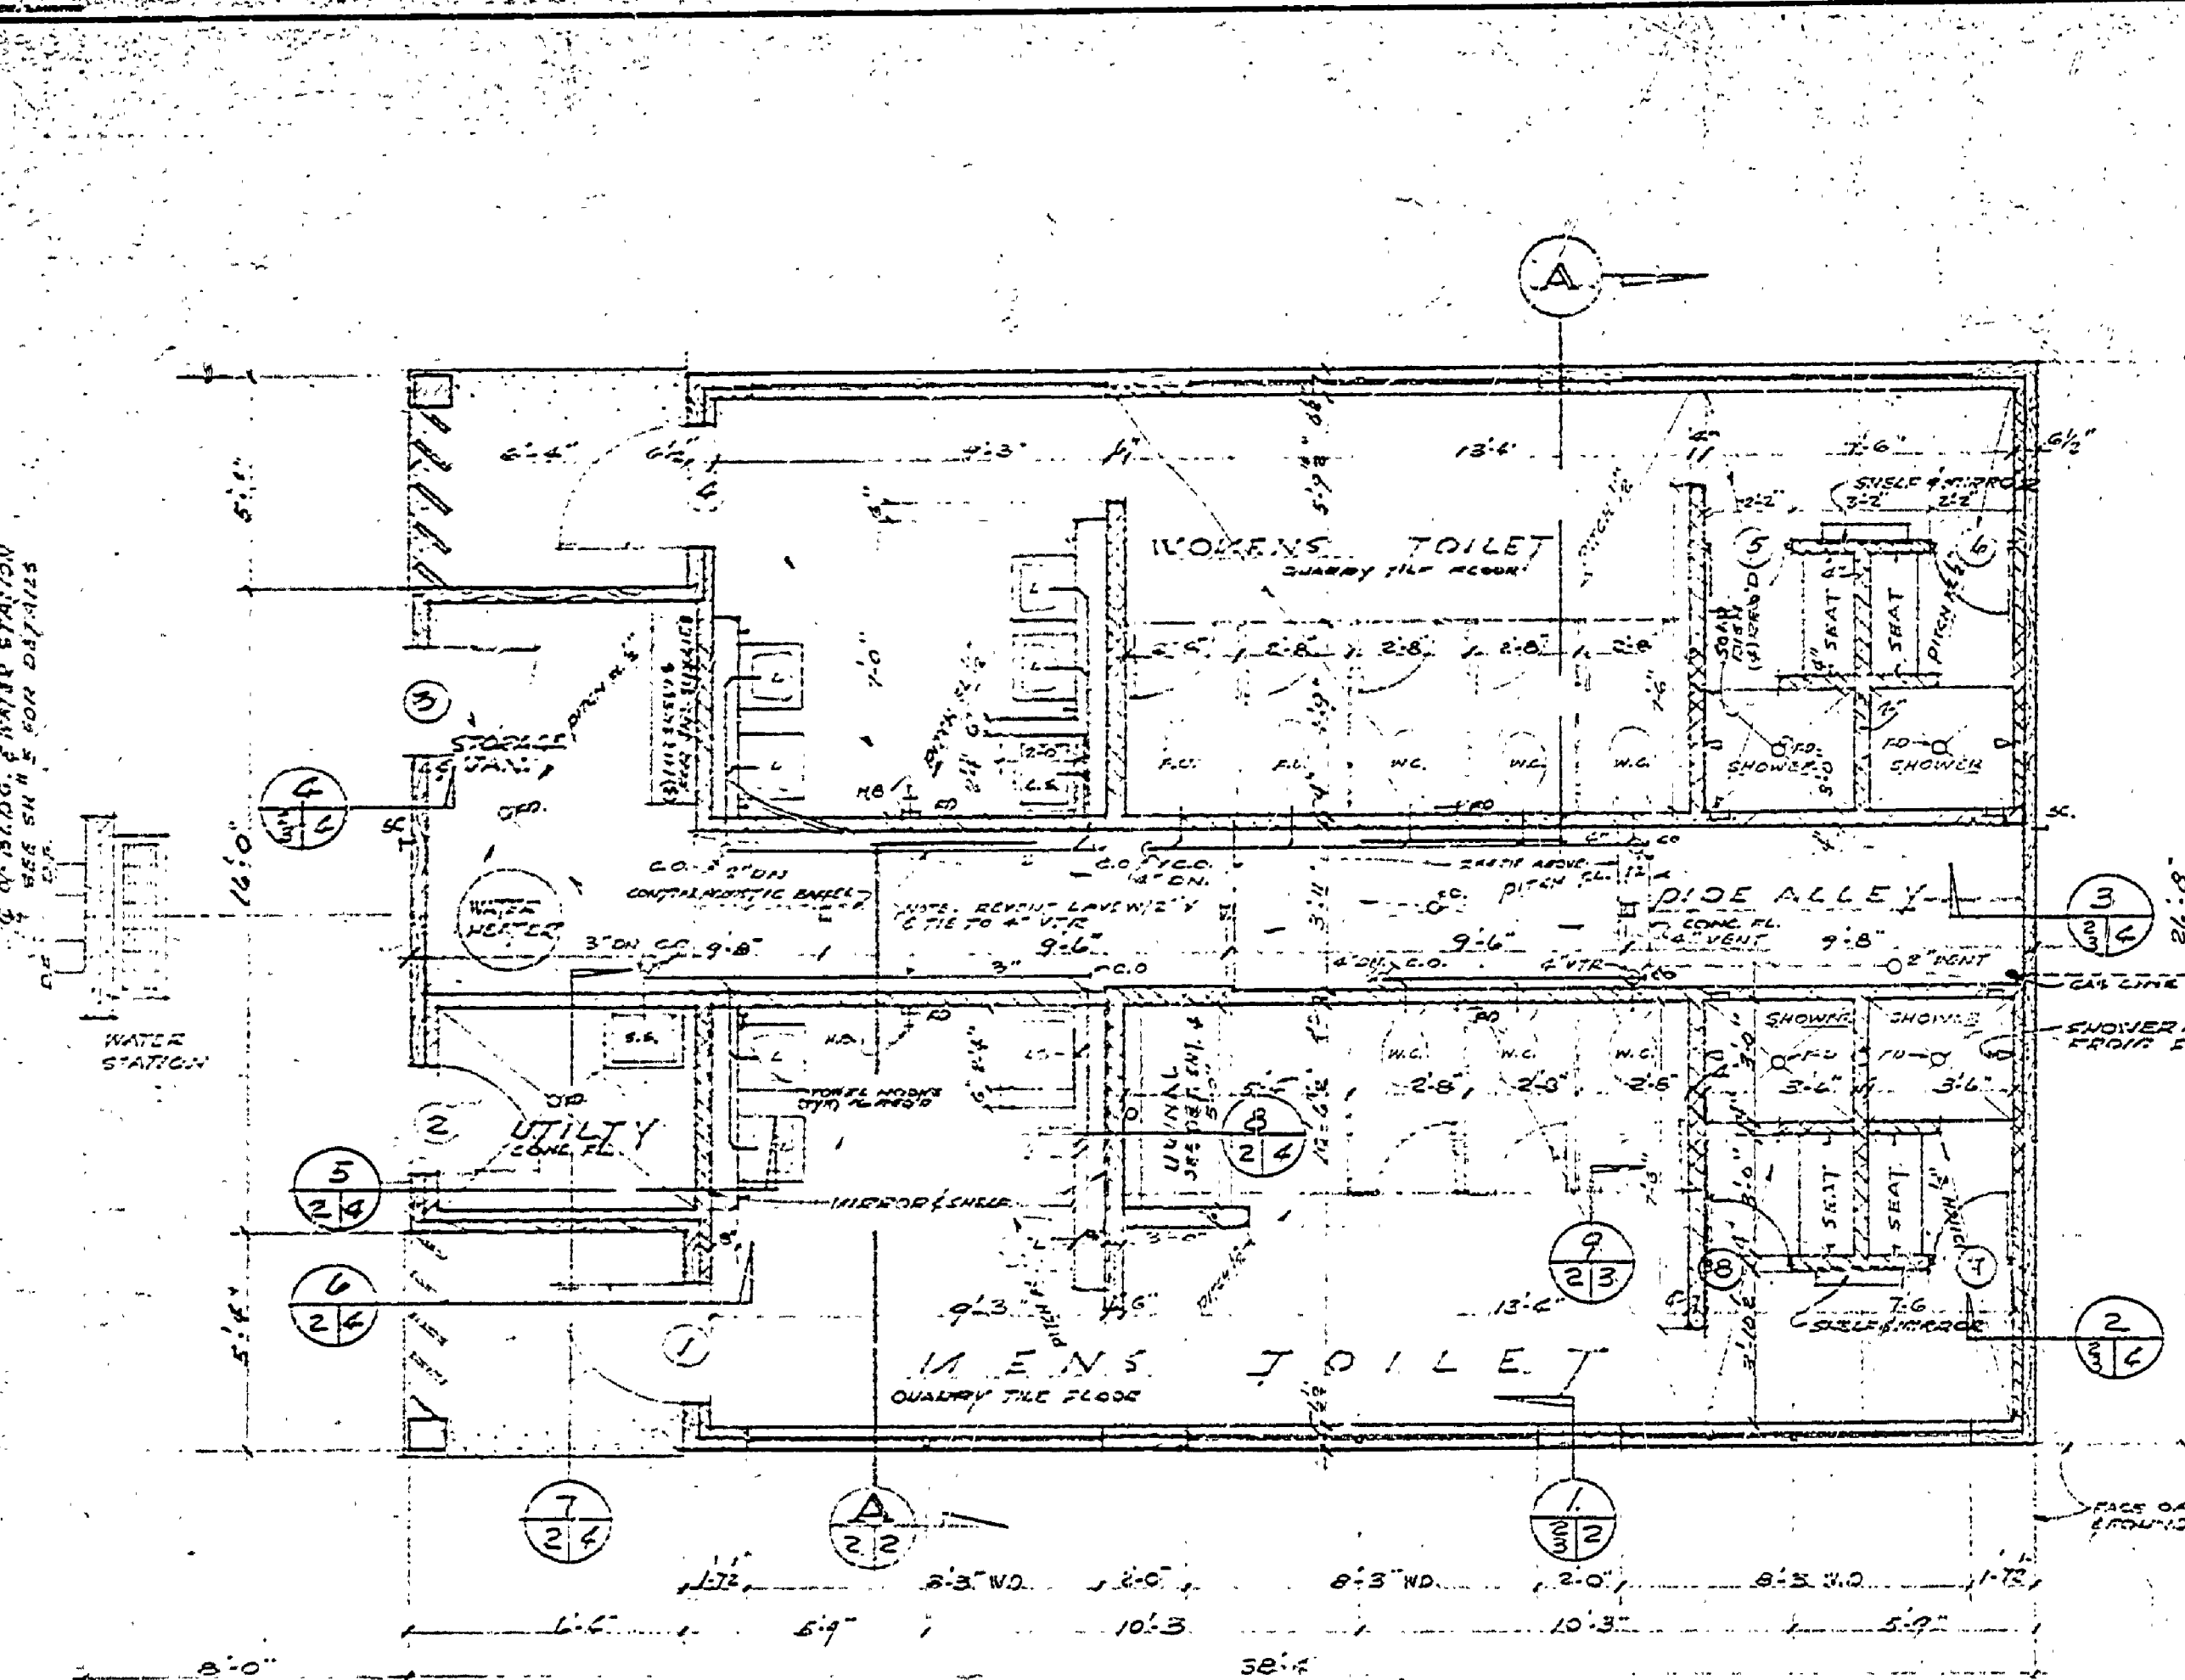

**FINISH SCHEDULE**


**DOOR SCHEDULE**

