


DATE	REVIEWED	DATE	APPROVED	DATE	NO.	DATE	BY
4-17-68	ARCHITECTURAL	4-11-68	<i>[Signature]</i>	4-11-68	1	8/17/68	CONSTRUCTION
4-17-68	ENGINEERING	4-11-68		4-11-68	2	8/17/68	CONSTRUCTION
4-17-68	LANDSCAPE	4-11-68		4-11-68	3	8/17/68	CONSTRUCTION

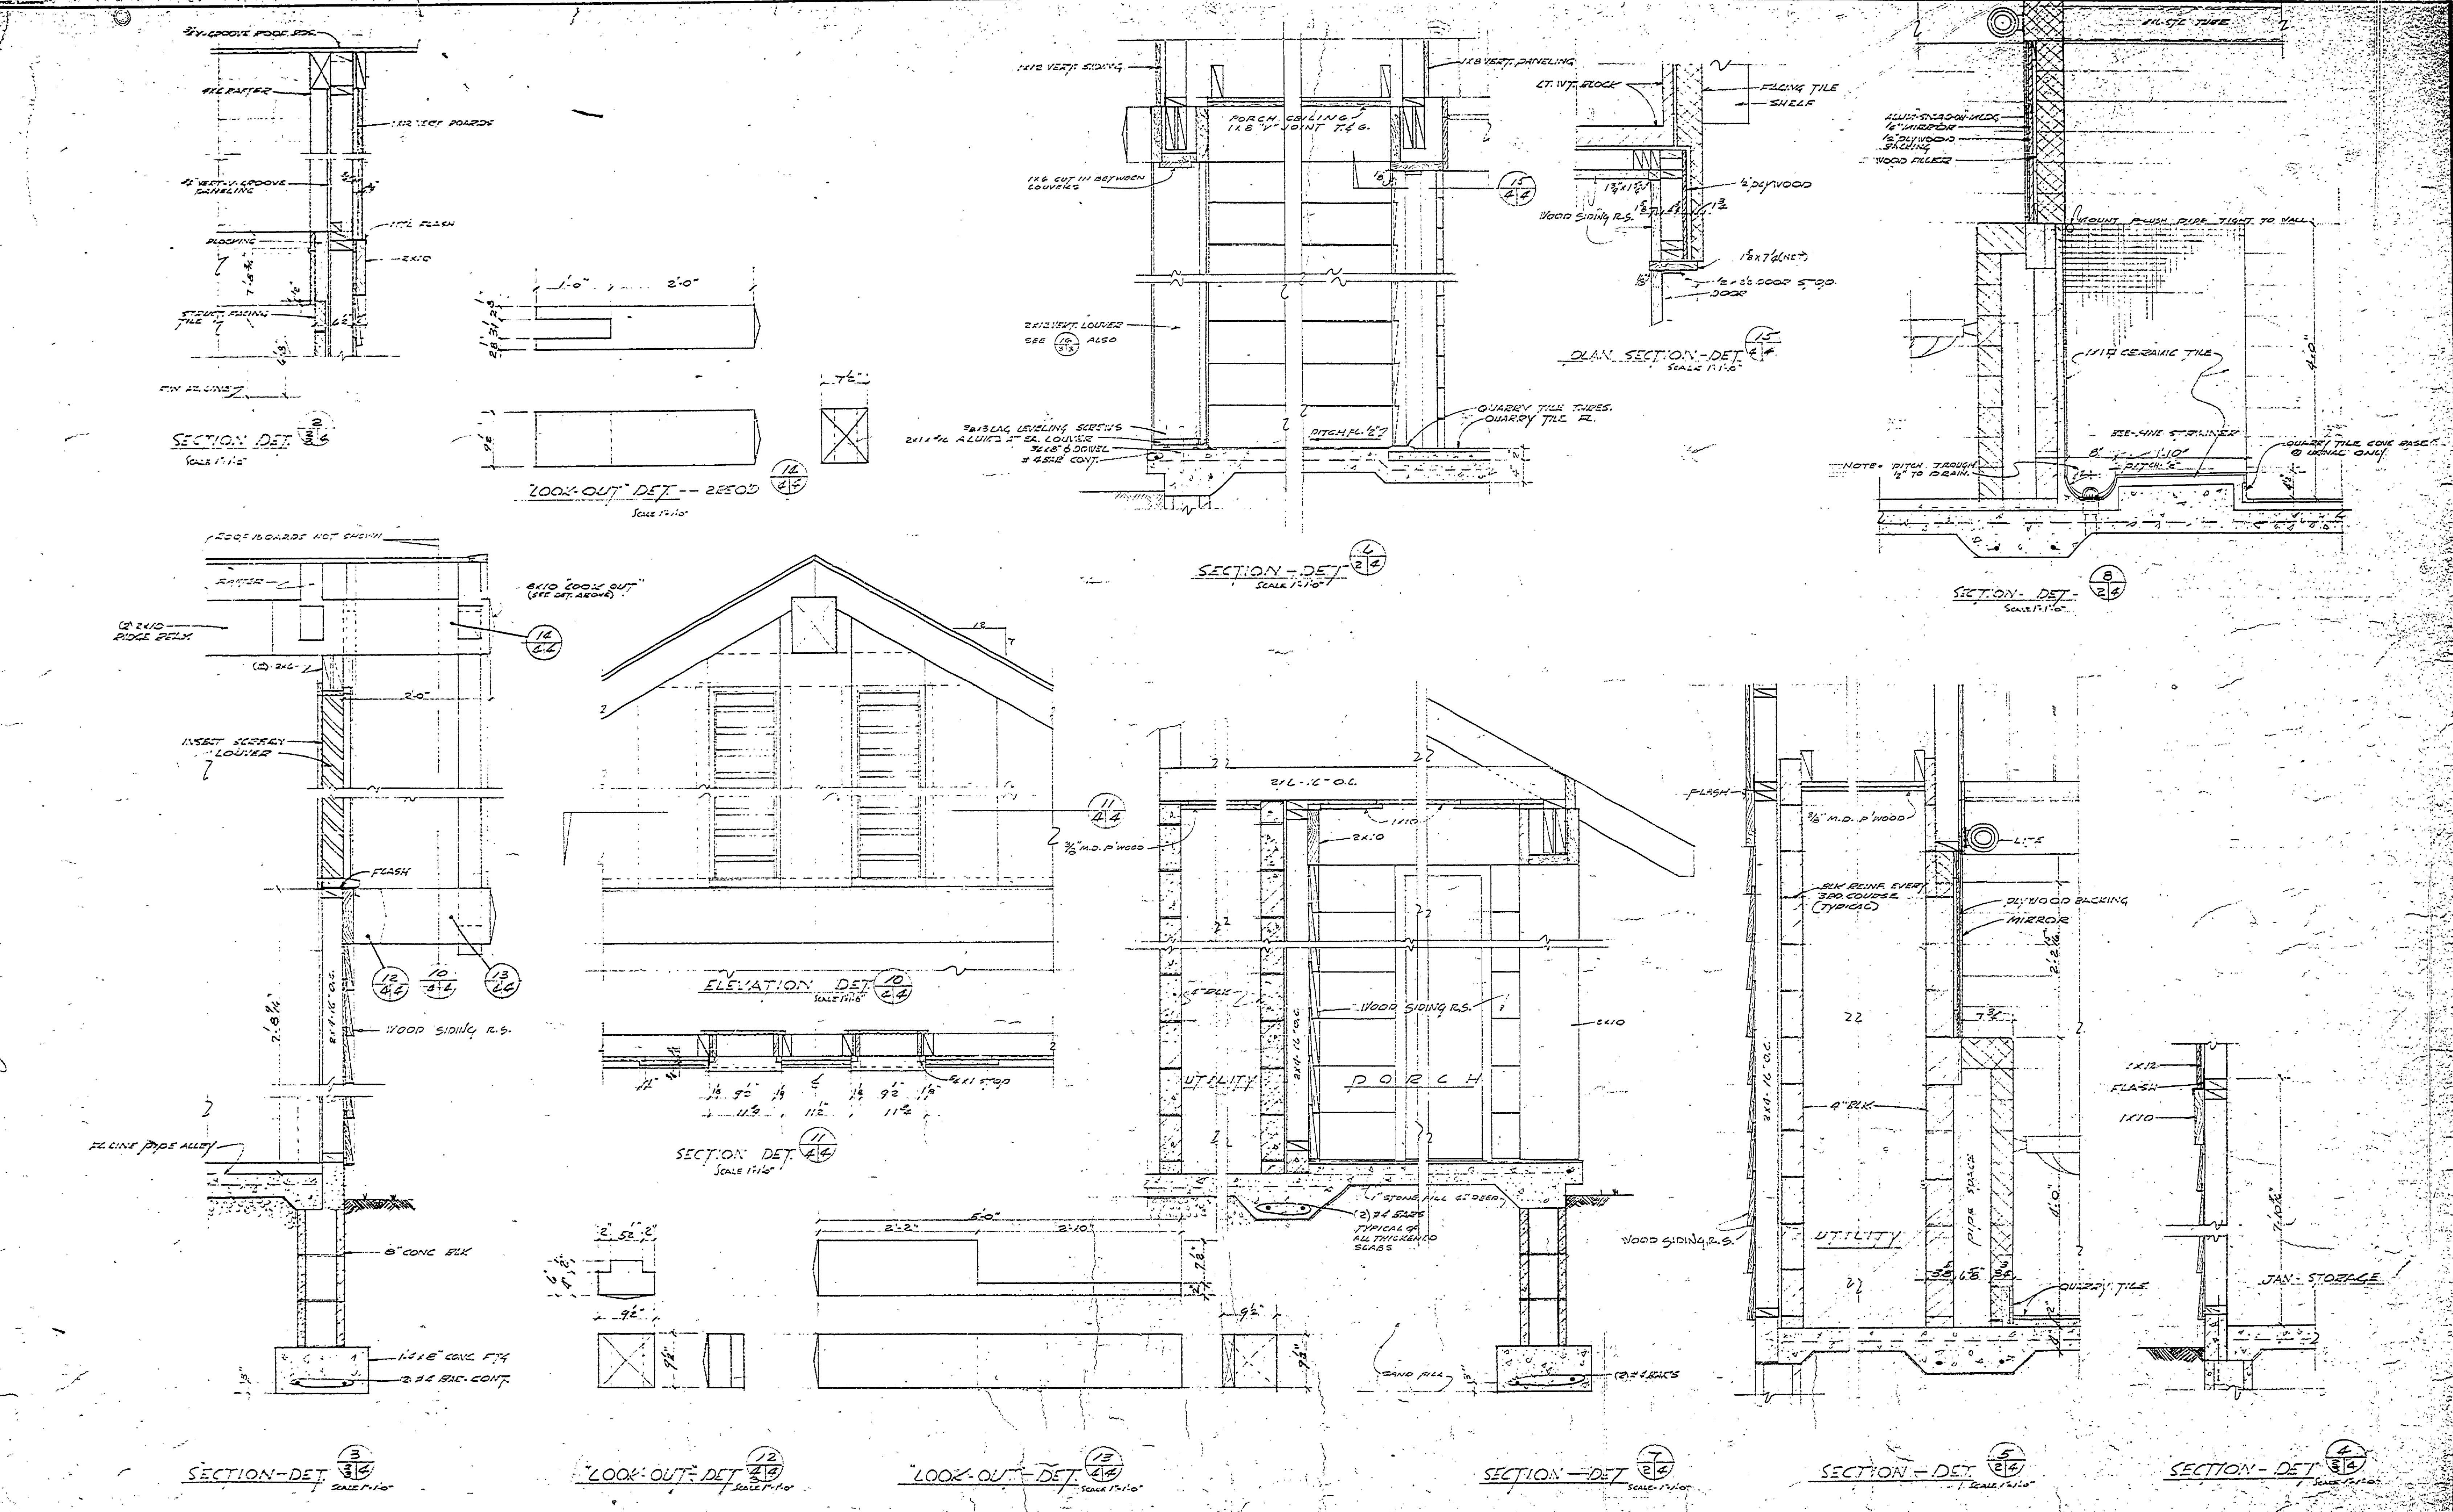

BUILDING SECTIONS - DETAILS		PLAN NO.
HARRISVILLE STATE PARK TOILET & SHOWER BUILDING #12		A-106
SHEET NO. 4	OF 5	

MICHIGAN
DEPARTMENT OF CONSERVATION
PARKS AND RECREATION DIVISION