


PLAN
 SURVEYED BY
 DATE
 NOTE BOOK NO. & PAGE CHECKED BY
 NO. OF STAKES CHECKED

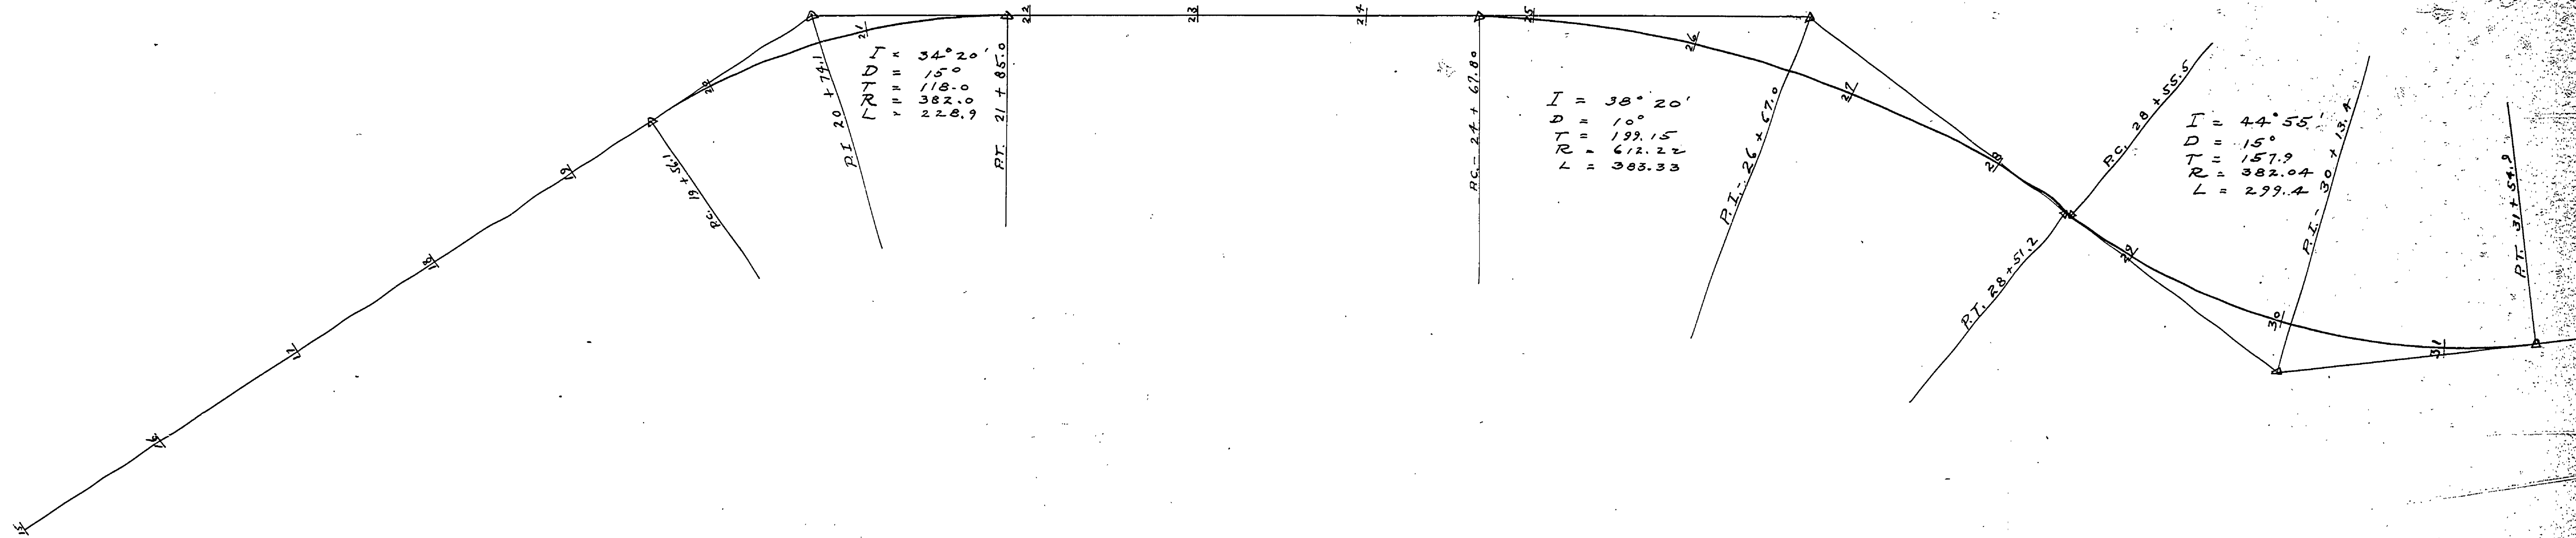

Scale 1" = 50'

PROFILE
 SURVEYED BY
 DATE
 NOTE BOOK NO. & PAGE CHECKED BY
 NO. OF STAKES CHECKED

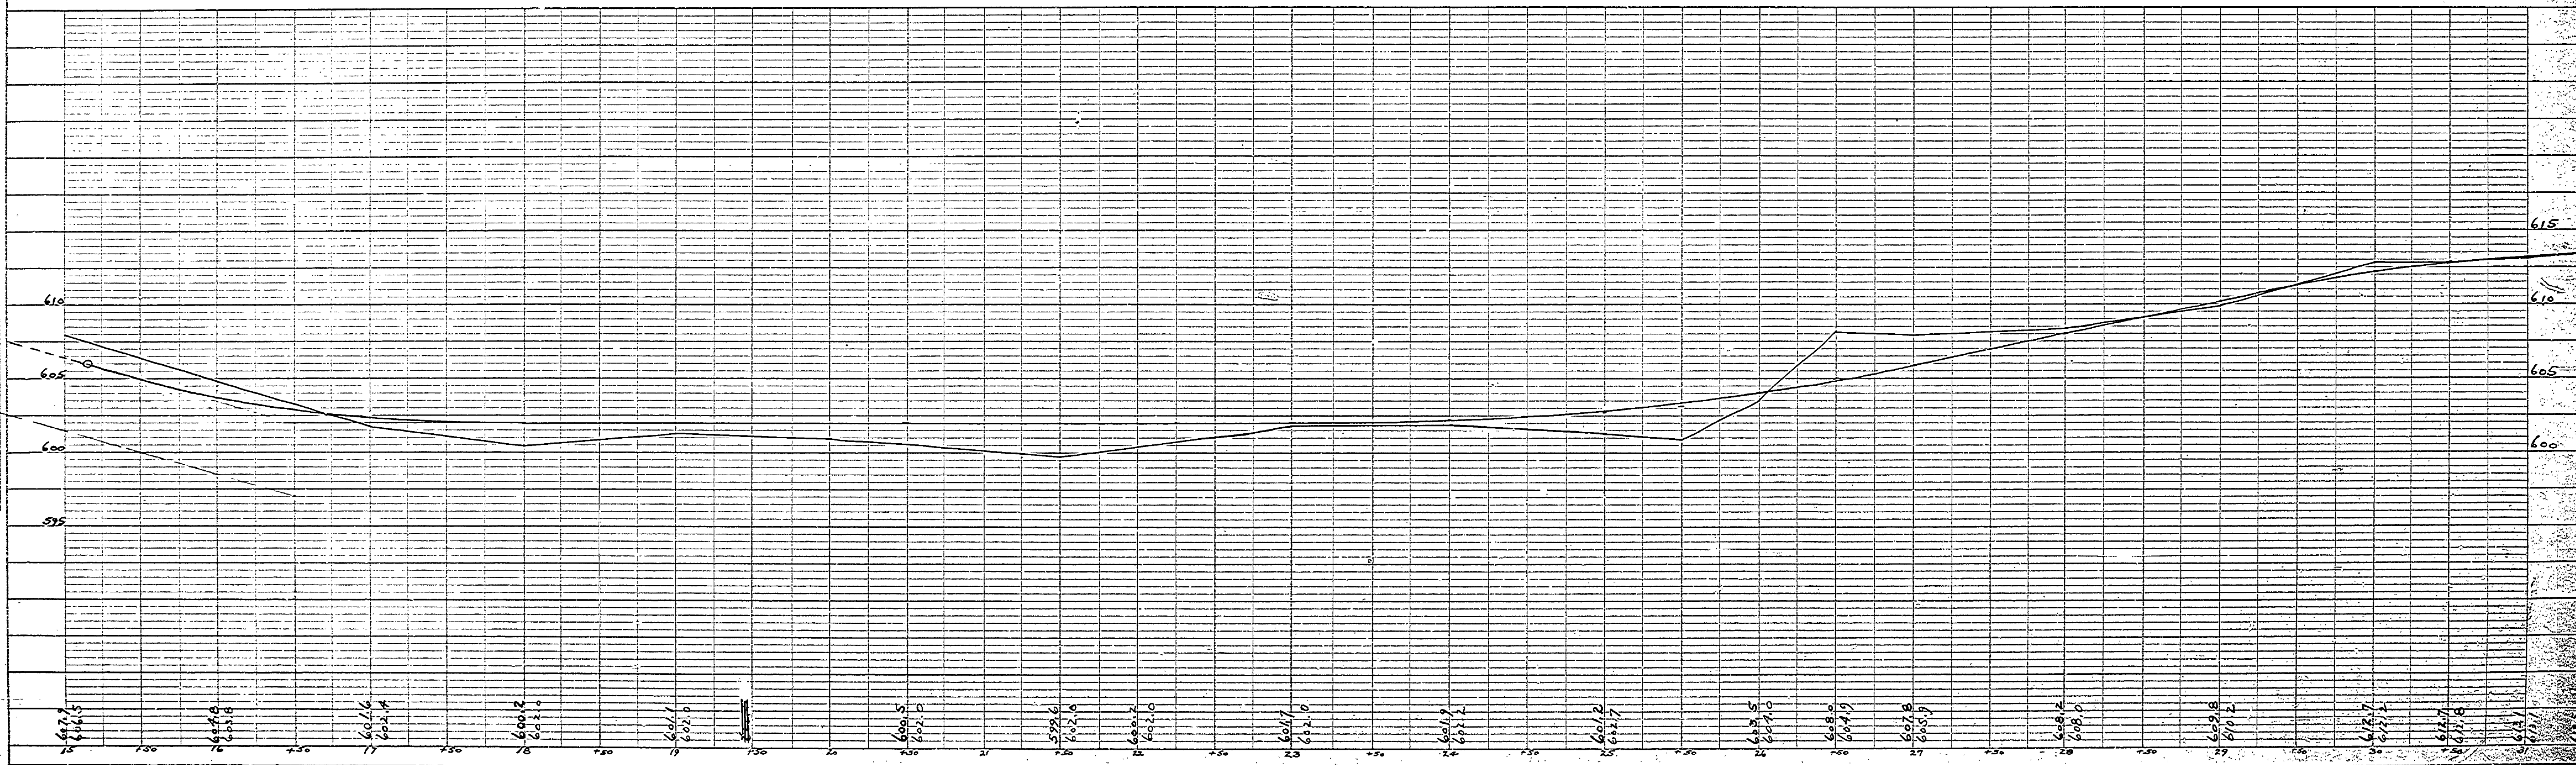


PLATE 1 - PLAN - PROFILE O. P. & R. E. STANDARD
 KUFFEL & ESSER, CO., NEW YORK

Harrisville - State Park
 Entrance Road

E102