

Scale 1" = 50'

DATE	
BY	
PROJECT	
PLAN	
NOTE	

DATE	
BY	
PROJECT	
PROFILE	
NOTE	

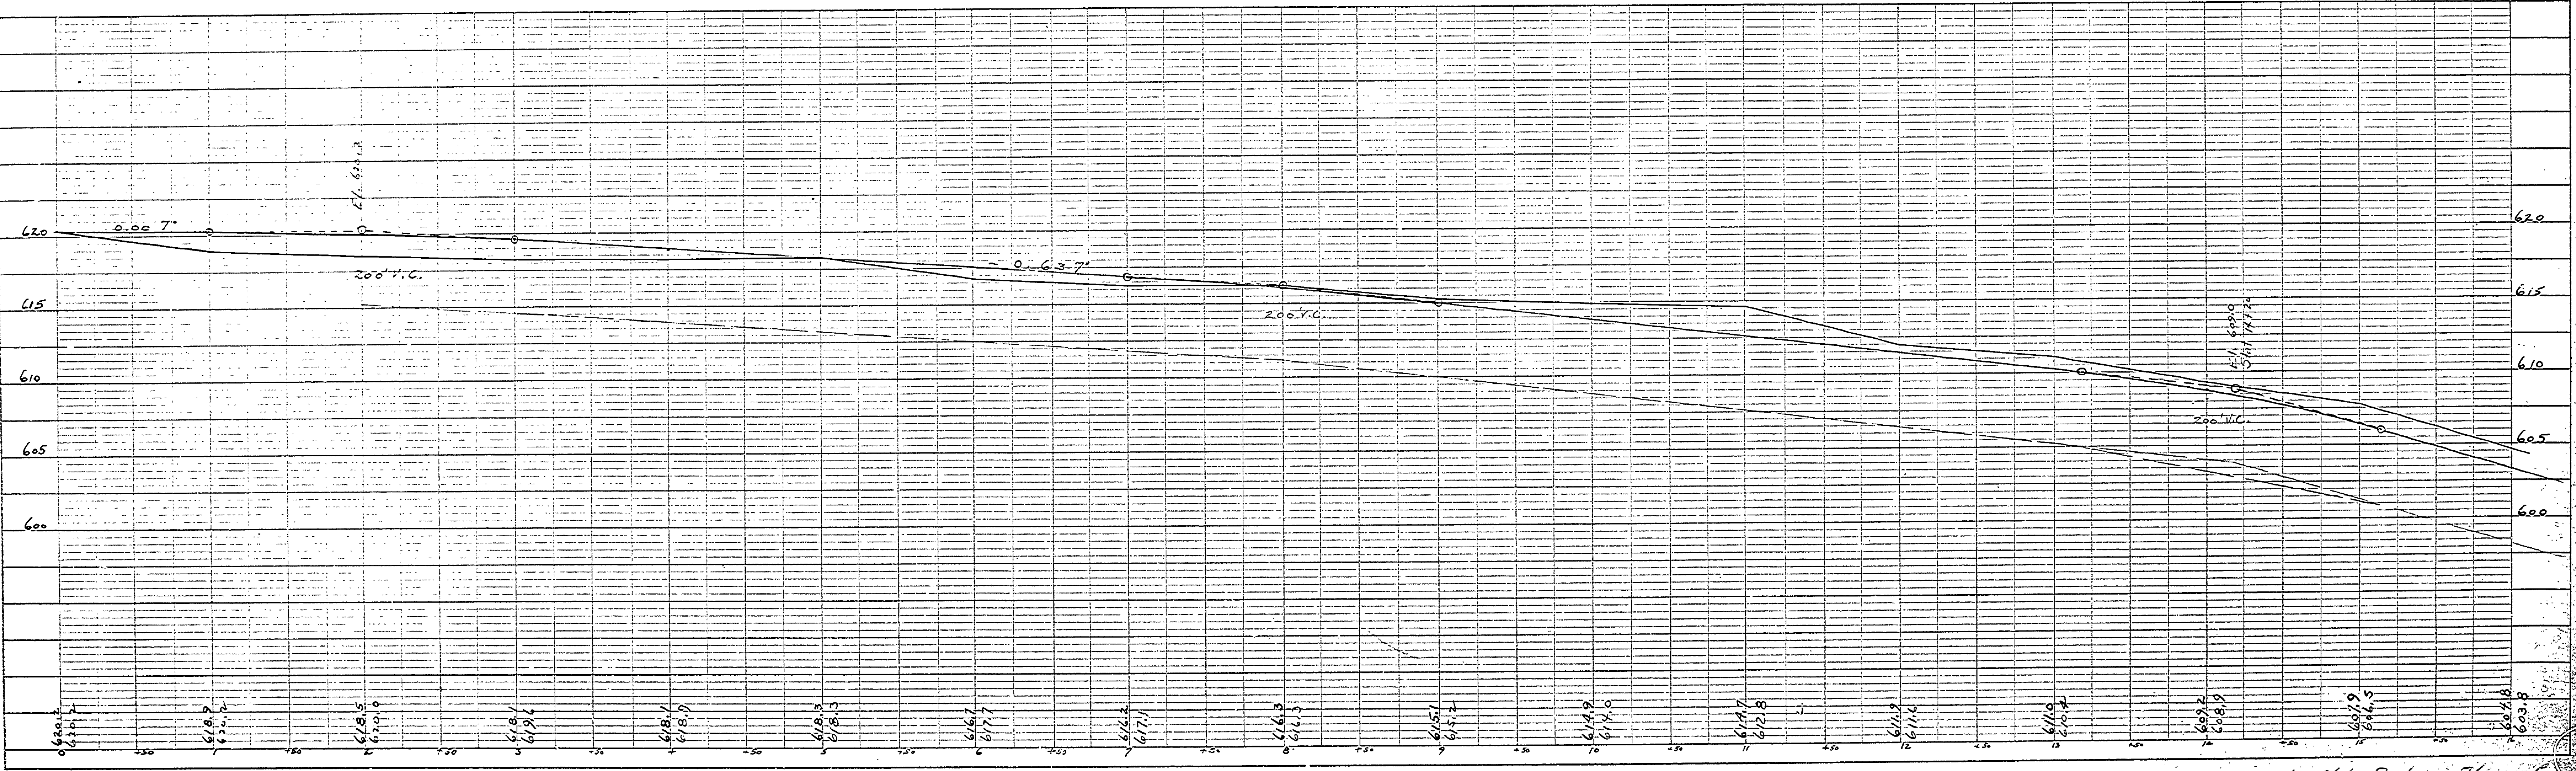


PLATE 1 - PLAN-PROFILE O. P. R. A. N. C. STANDARD
KUFFEL & ESSER CO. NEW YORK

Harrisville State Park, Allegany Co.
Entrance Road E-102