

MICHIGAN DEPARTMENT OF CONSERVATION  
 PARKS AND RECREATION DIVISION  
 CONSTRUCTION OF ENTRANCE ROAD  
 PROJECT NO.-72-082-1C  
**HARRISVILLE STATE PARK**

*Legend*  
 PARK BOUNDARY ———  
 TREES - - - - -

SCALE IN FEET  
 0 500 1000  
 1948

Barrow Location  
 Appx. 500'

REVISIONS	NO.	DATE	BY
	4		
	5		
	6		

APPROVED BY	DATE
<i>[Signature]</i>	12/27/48

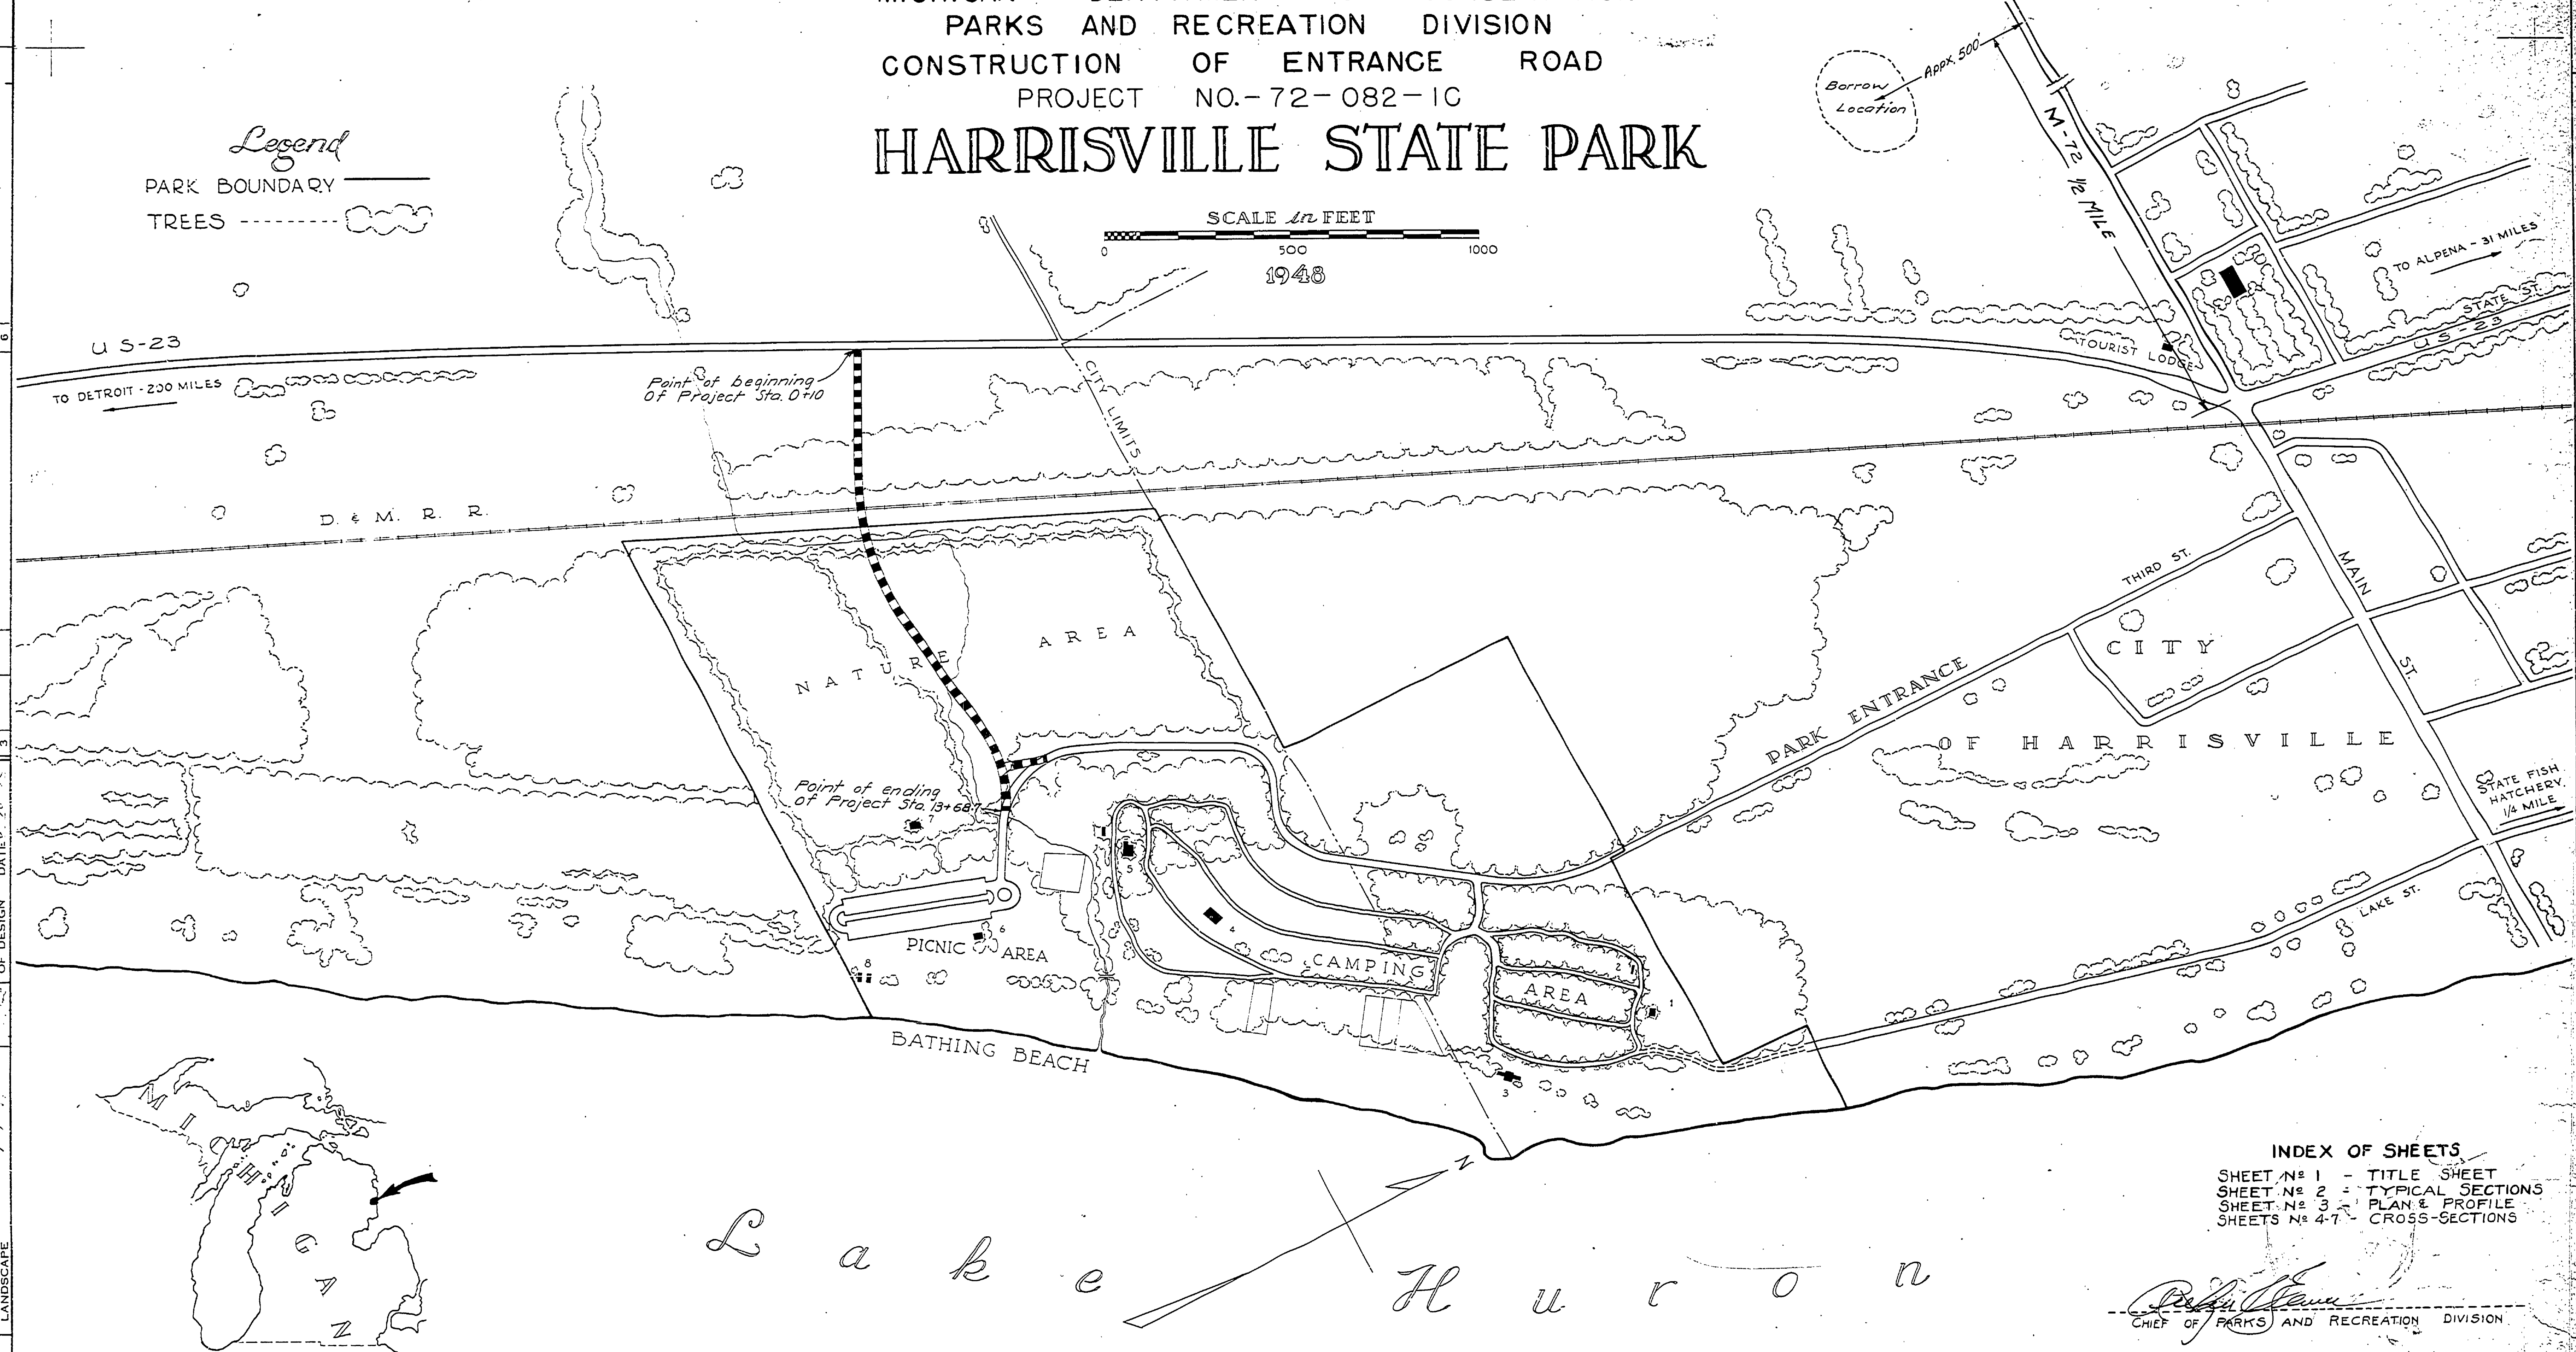
REVIEWED BY SECTIONS	DATE
ARCHITECTURAL	1/11/49
ENGINEERING	
LANDSCAPE	

DRAWN BY	DATE
F. C. Marsh	12-27-48

CHECKED BY	DATE
C. F. B.	1-2-49



INDEX OF SHEETS  
 SHEET No 1 - TITLE SHEET  
 SHEET No 2 - TYPICAL SECTIONS  
 SHEET No 3 - PLAN & PROFILE  
 SHEETS No 4-7 - CROSS-SECTIONS

*[Signature]*  
 CHIEF OF PARKS AND RECREATION DIVISION

- 1. CAMPGROUND TOILET
- 2. COOLER
- 3. SHELTER
- 4. CAMPGROUND TOILET-LAUNDRY-SHOWERS
- 5. PARK MANAGER'S RESIDENCE
- 6. PICNIC AREA TOILET
- 7. PICNIC AREA TOILET
- 8. CLOTHES-CHANGING BOOTHS
- CITY WATER SUPPLY-WATER FLUSH TOILETS

ALCONA COUNTY

MICHIGAN DEPARTMENT OF CONSERVATION  
 PARKS AND RECREATION DIVISION

HARRISVILLE STATE PARK  
 ENTRANCE ROAD

SHEET NO. 1 OF 7  
 PLAN NO. E-106