
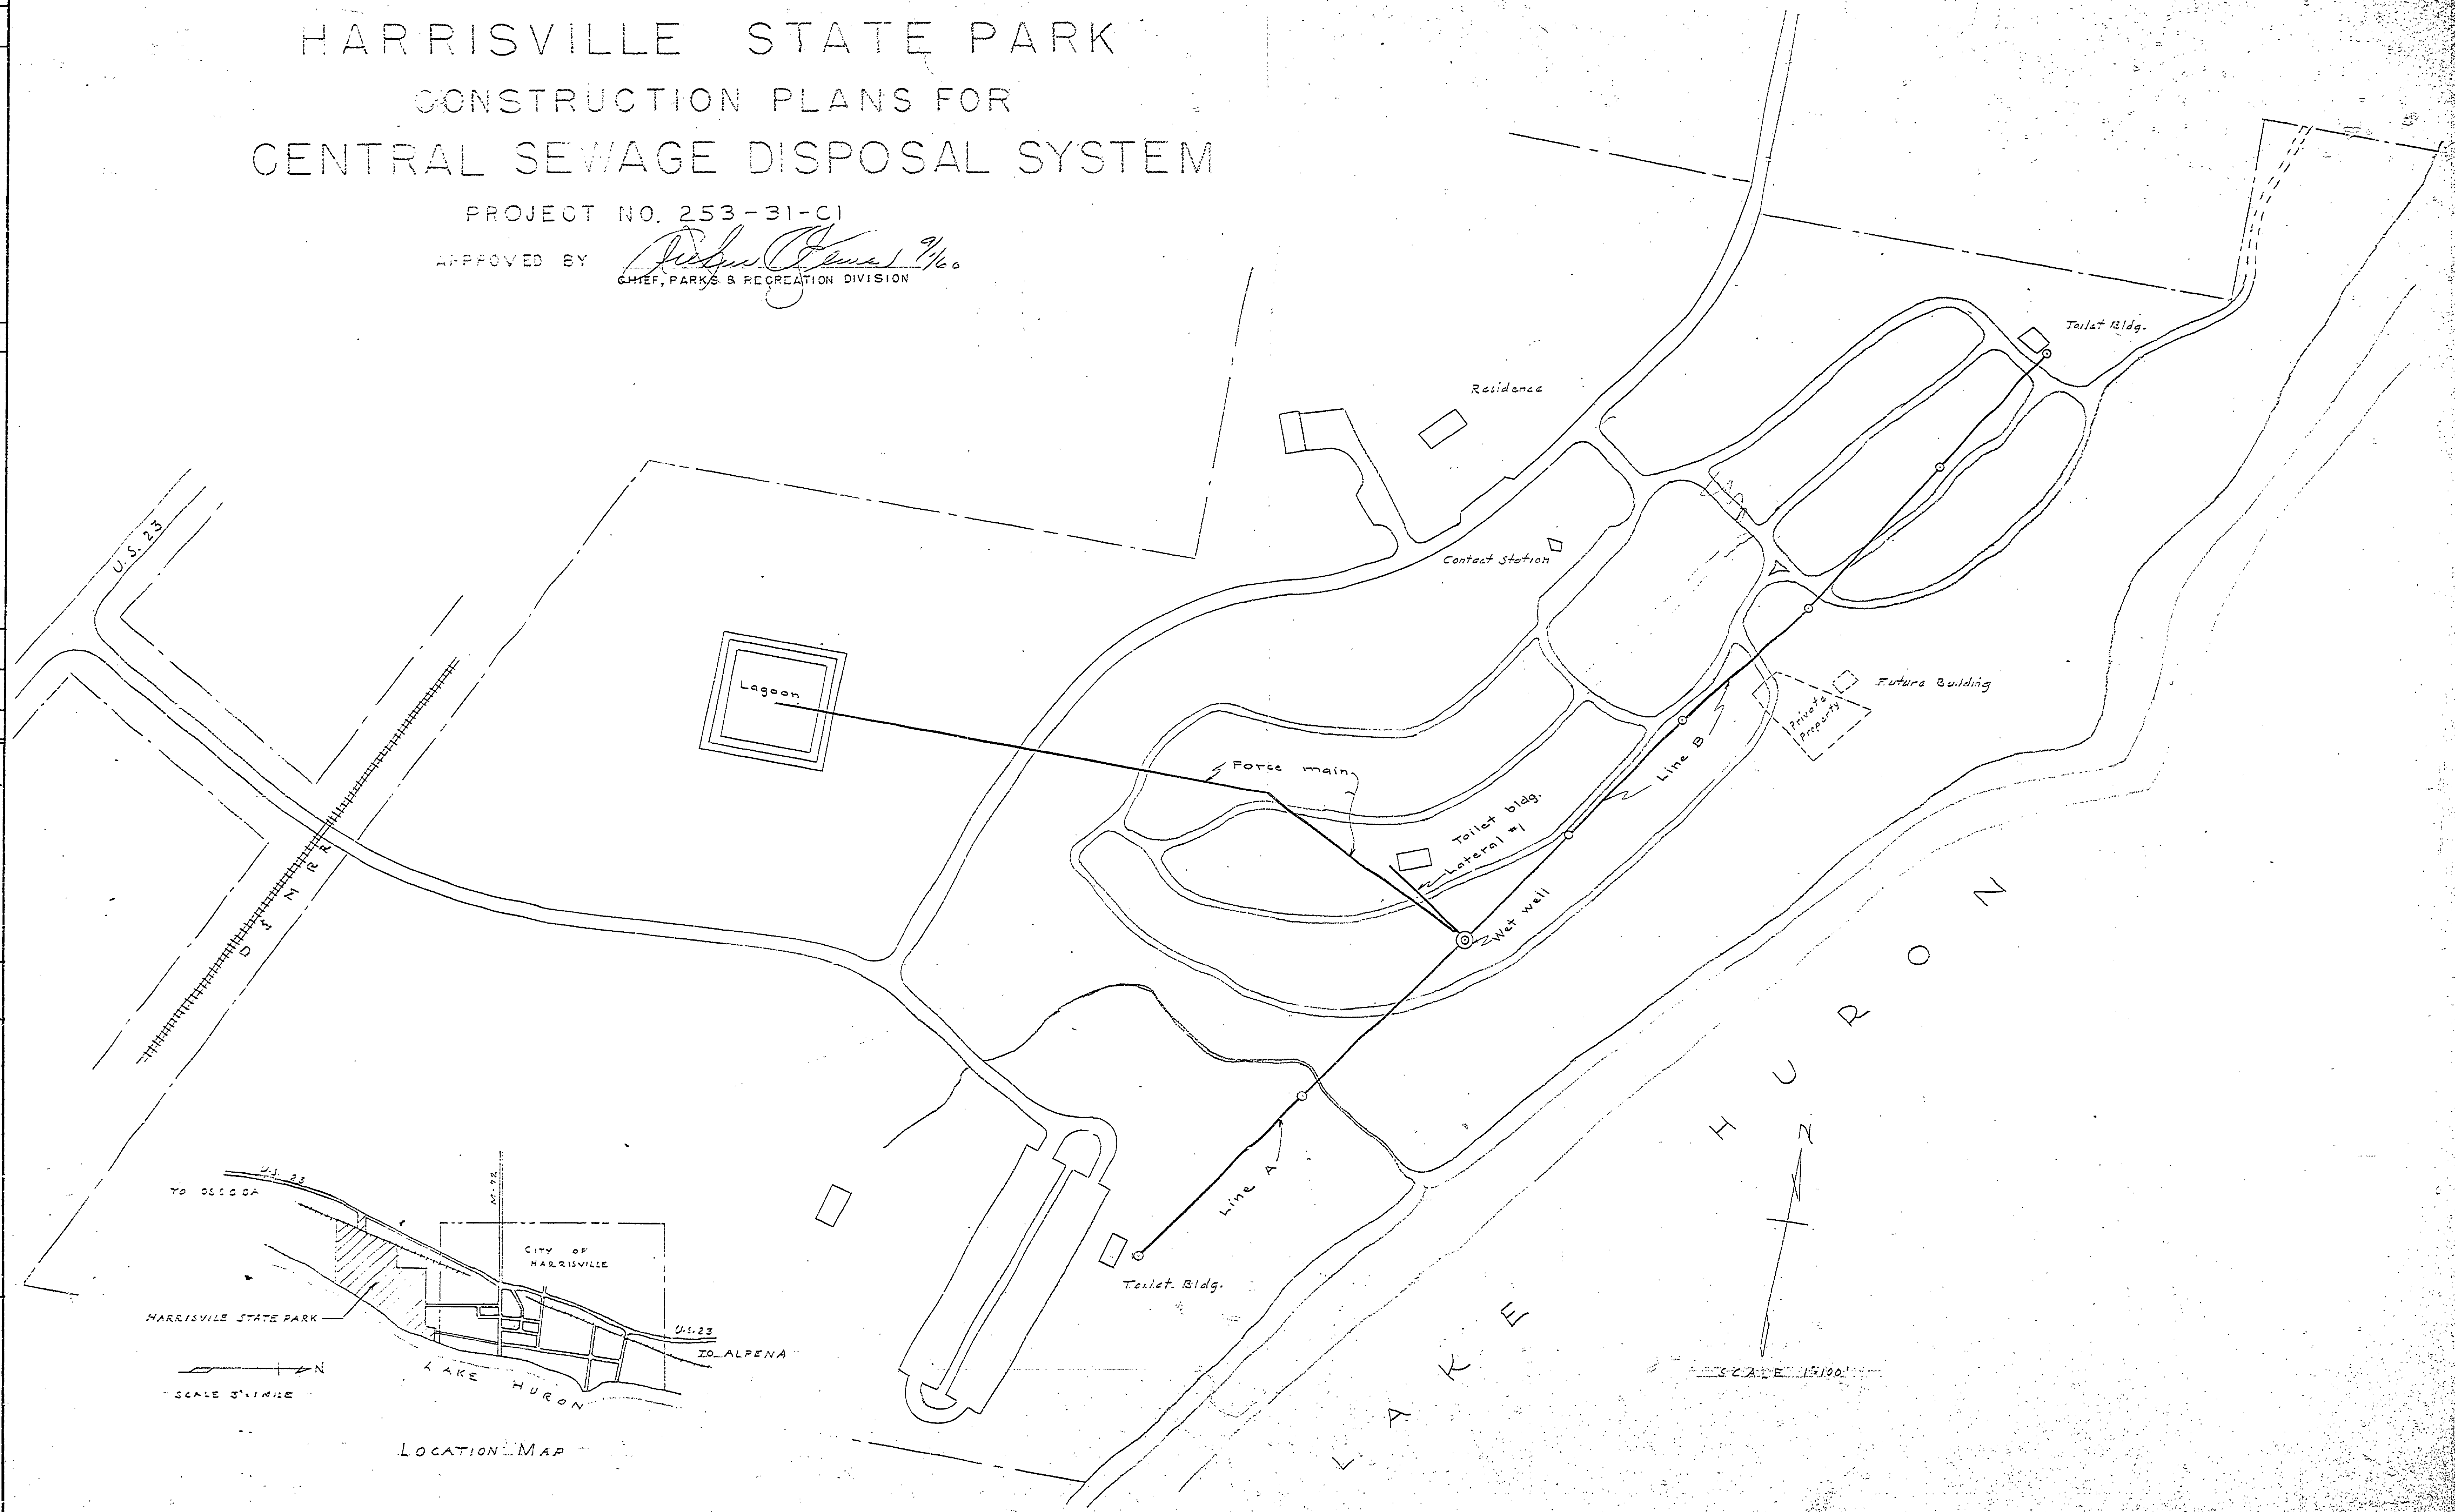


HARRISVILLE STATE PARK CONSTRUCTION PLANS FOR CENTRAL SEWAGE DISPOSAL SYSTEM

PROJECT NO. 253-31-C1

APPROVED BY *[Signature]*
CHIEF, PARKS & RECREATION DIVISION

DRAWN BY	CHECKED BY	DATE	REVIEWED BY SECTIONS			APPROVED BY	DATE	REVISIONS		
			ARCHITECTURAL	ENGINEERING	LANDSCAPE			NO.	DATE	BY
E. J. P.	E. J. P.	6-28-60	J.I.R.	J.I.P.	J.I.P.	[Signature]	8-25-60	1		
							8-25-60	2		
							8-25-60	3		
								4		
								5		
								6		

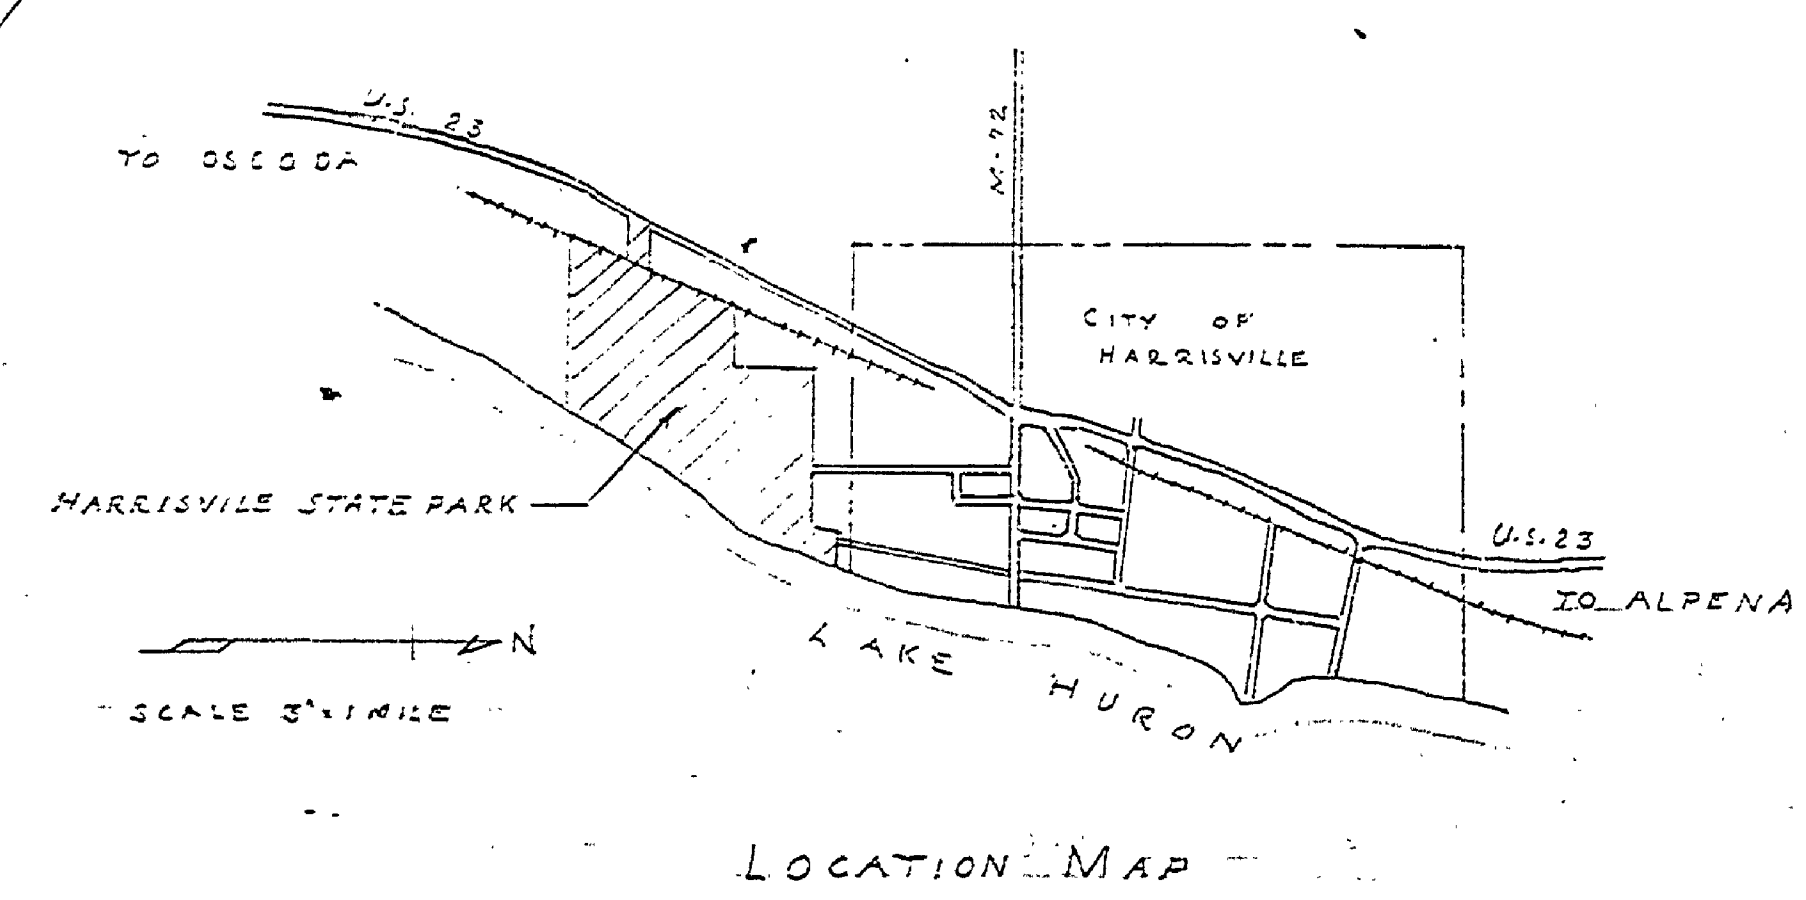

MICHIGAN
DEPARTMENT OF CONSERVATION
PARKS AND RECREATION DIVISION

HARRISVILLE STATE PARK
CENTRAL SEWAGE DISPOSAL SYSTEM

SHEET NO. 1 OF 6
PLAN NO. E-12