

NO.	DATE	BY
1		
2		
3		


  

NO.	DATE	BY
4		
5		
6		

APPROVED BY  
*H.C. Macomber*  
 ASSISTANT CHIEF IN CHARGE  
 OF DESIGN DATE 2/11/57

REVIEWED BY SECTIONS  
 ARCHITECTURAL J.R. 3-7-57  
 ENGINEERING J.R. 3-7-57  
 LANDSCAPE J.R. 3-7-57

DRAWN BY  
 CHECKED BY  
 DATE

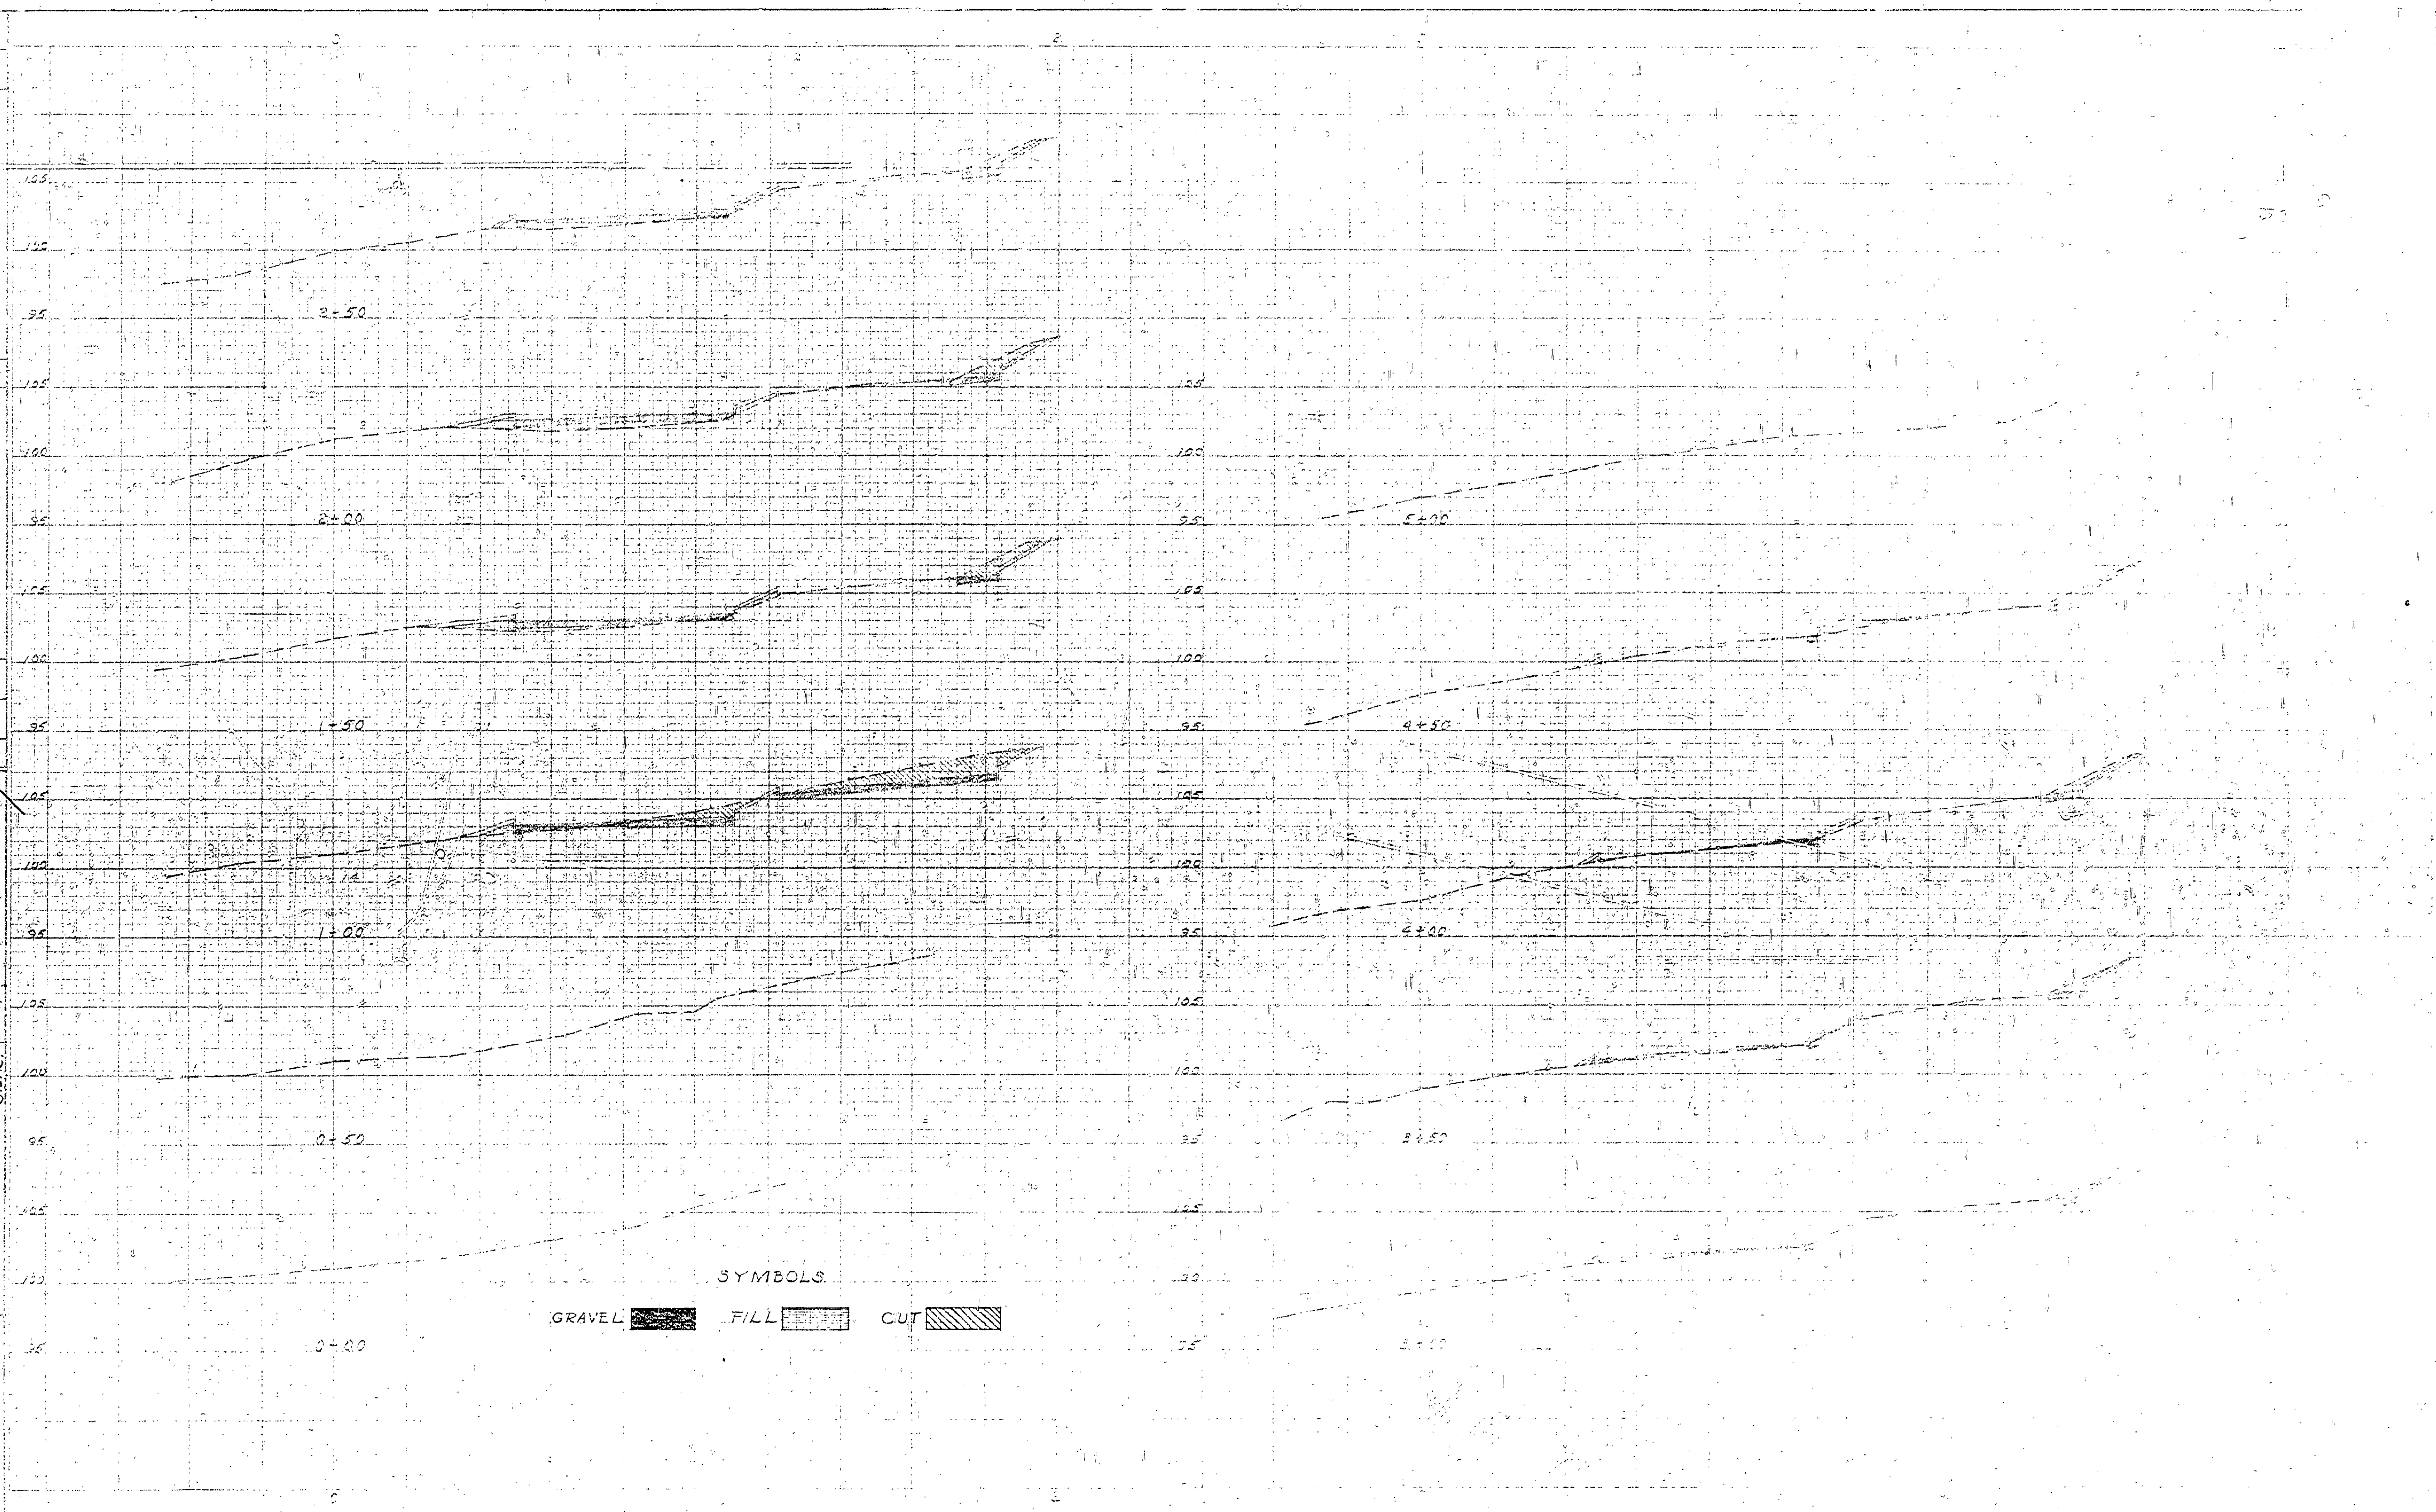

SYMBOLS  
 GRAVEL [stippled box] FILL [horizontal lines box] CUT [diagonal lines box]