


REVISIONS	DATE	BY
1		
2		
3		
4		
5		
6		

REVIEWED BY SECTIONS	DATE	APPROVED BY	NO.	DATE	BY
ARCHITECTURAL	6.20.52	J.T.R.	1		
ENGINEERING	6.20.52	H.C.M.	2		
LANDSCAPE	6.20.52	J.T.R.	3		

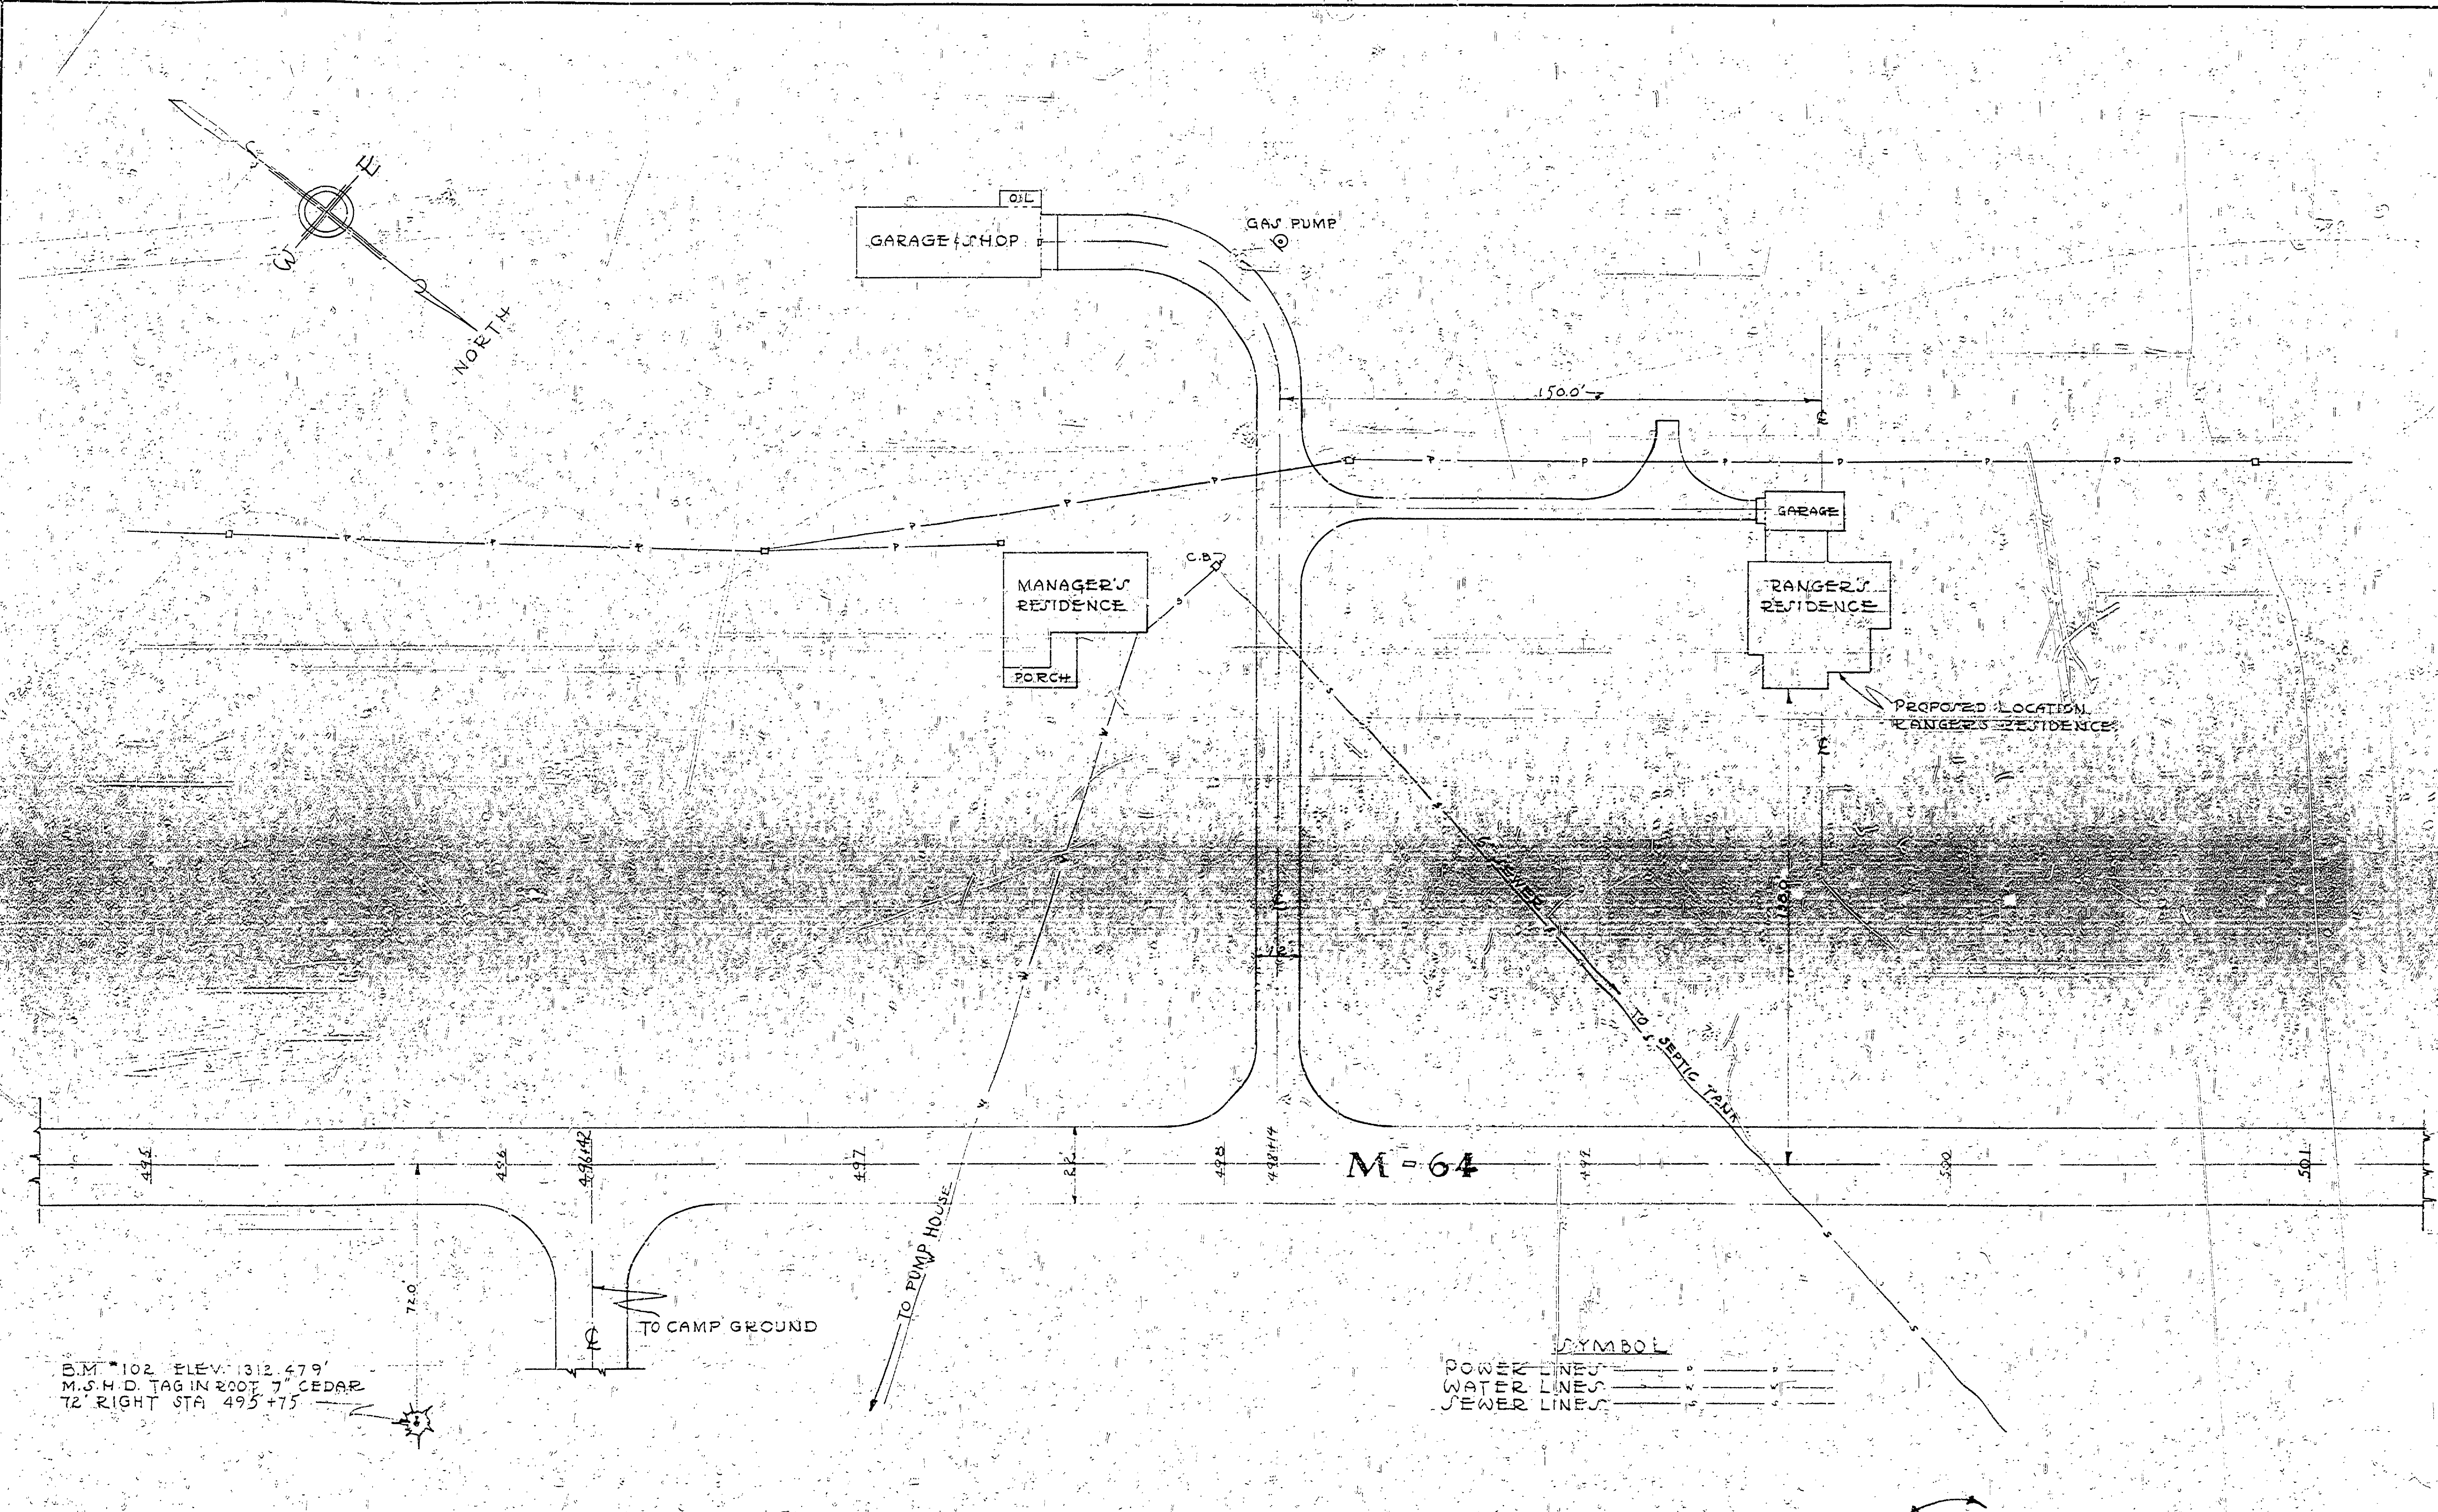

SCALE 1" = 20'

MICHIGAN
DEPARTMENT OF CONSERVATION
PARKS AND RECREATION DIVISION

GOGEBIC LAKE STATE PARK
SERVICE GROUP

SHEET NO. 1 OF 1
PLAN NO. 101