


NO.	DATE	BY	REVISIONS
1			
2			
3			
4			
5			
6			


DRAWN BY: J.I.R. 12/12/59
 CHECKED BY: J.I.R. 1/12/59
 DATE: Oct. 12, 1959
 ARCHITECTURAL: J.I.R. 1/12/59
 ENGINEERING: J.I.R. 1/12/59
 LANDSCAPE: J.I.R. 1/12/59
 ASSISTANT CHIEF IN CHARGE OF DESIGN: DATE 1/12/59

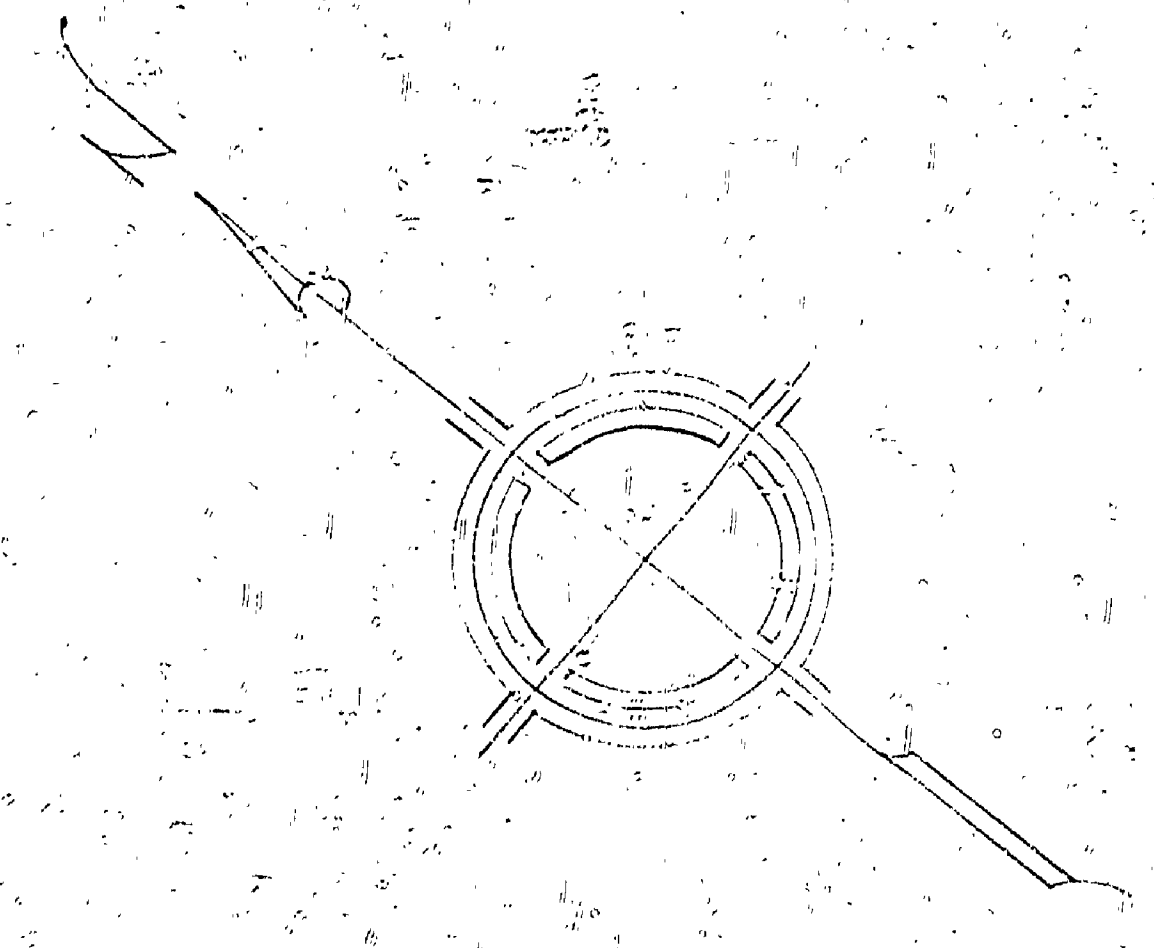

GOGEBIC LAKE

TOP OF BANK

MATCH LINE

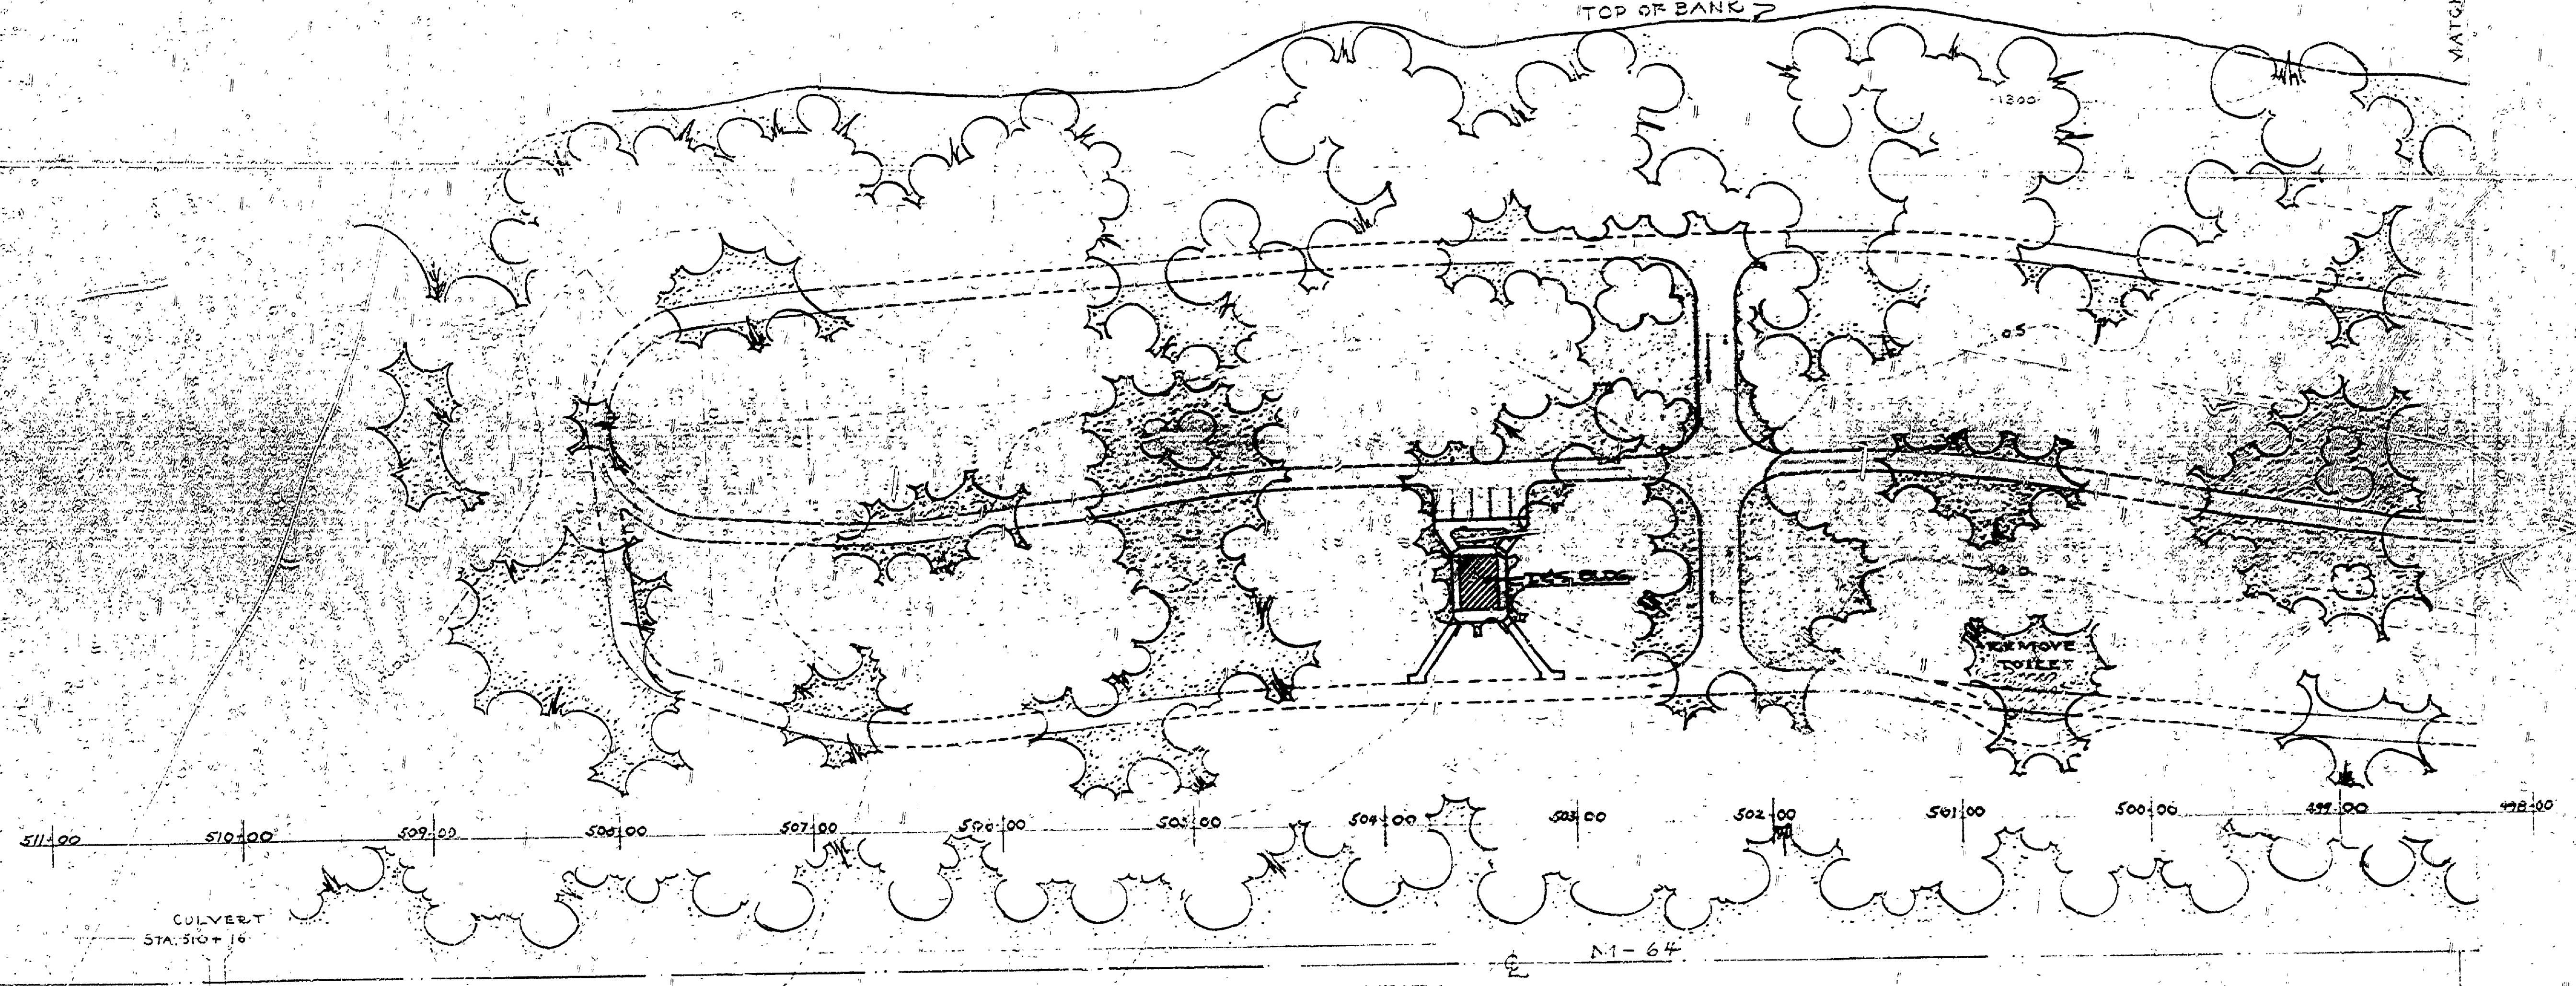

185 CAMP SITES (TOTAL)

MICHIGAN
DEPARTMENT OF CONSERVATION
PARKS AND RECREATION DIVISION

GOGEBIC LAKE STATE PARK
CAMP GROUND PLAN
SCALE 1" = 50'
SEPT. 1959

SHEET
NO. 2
OF 2

PLAN NO.
L-102