
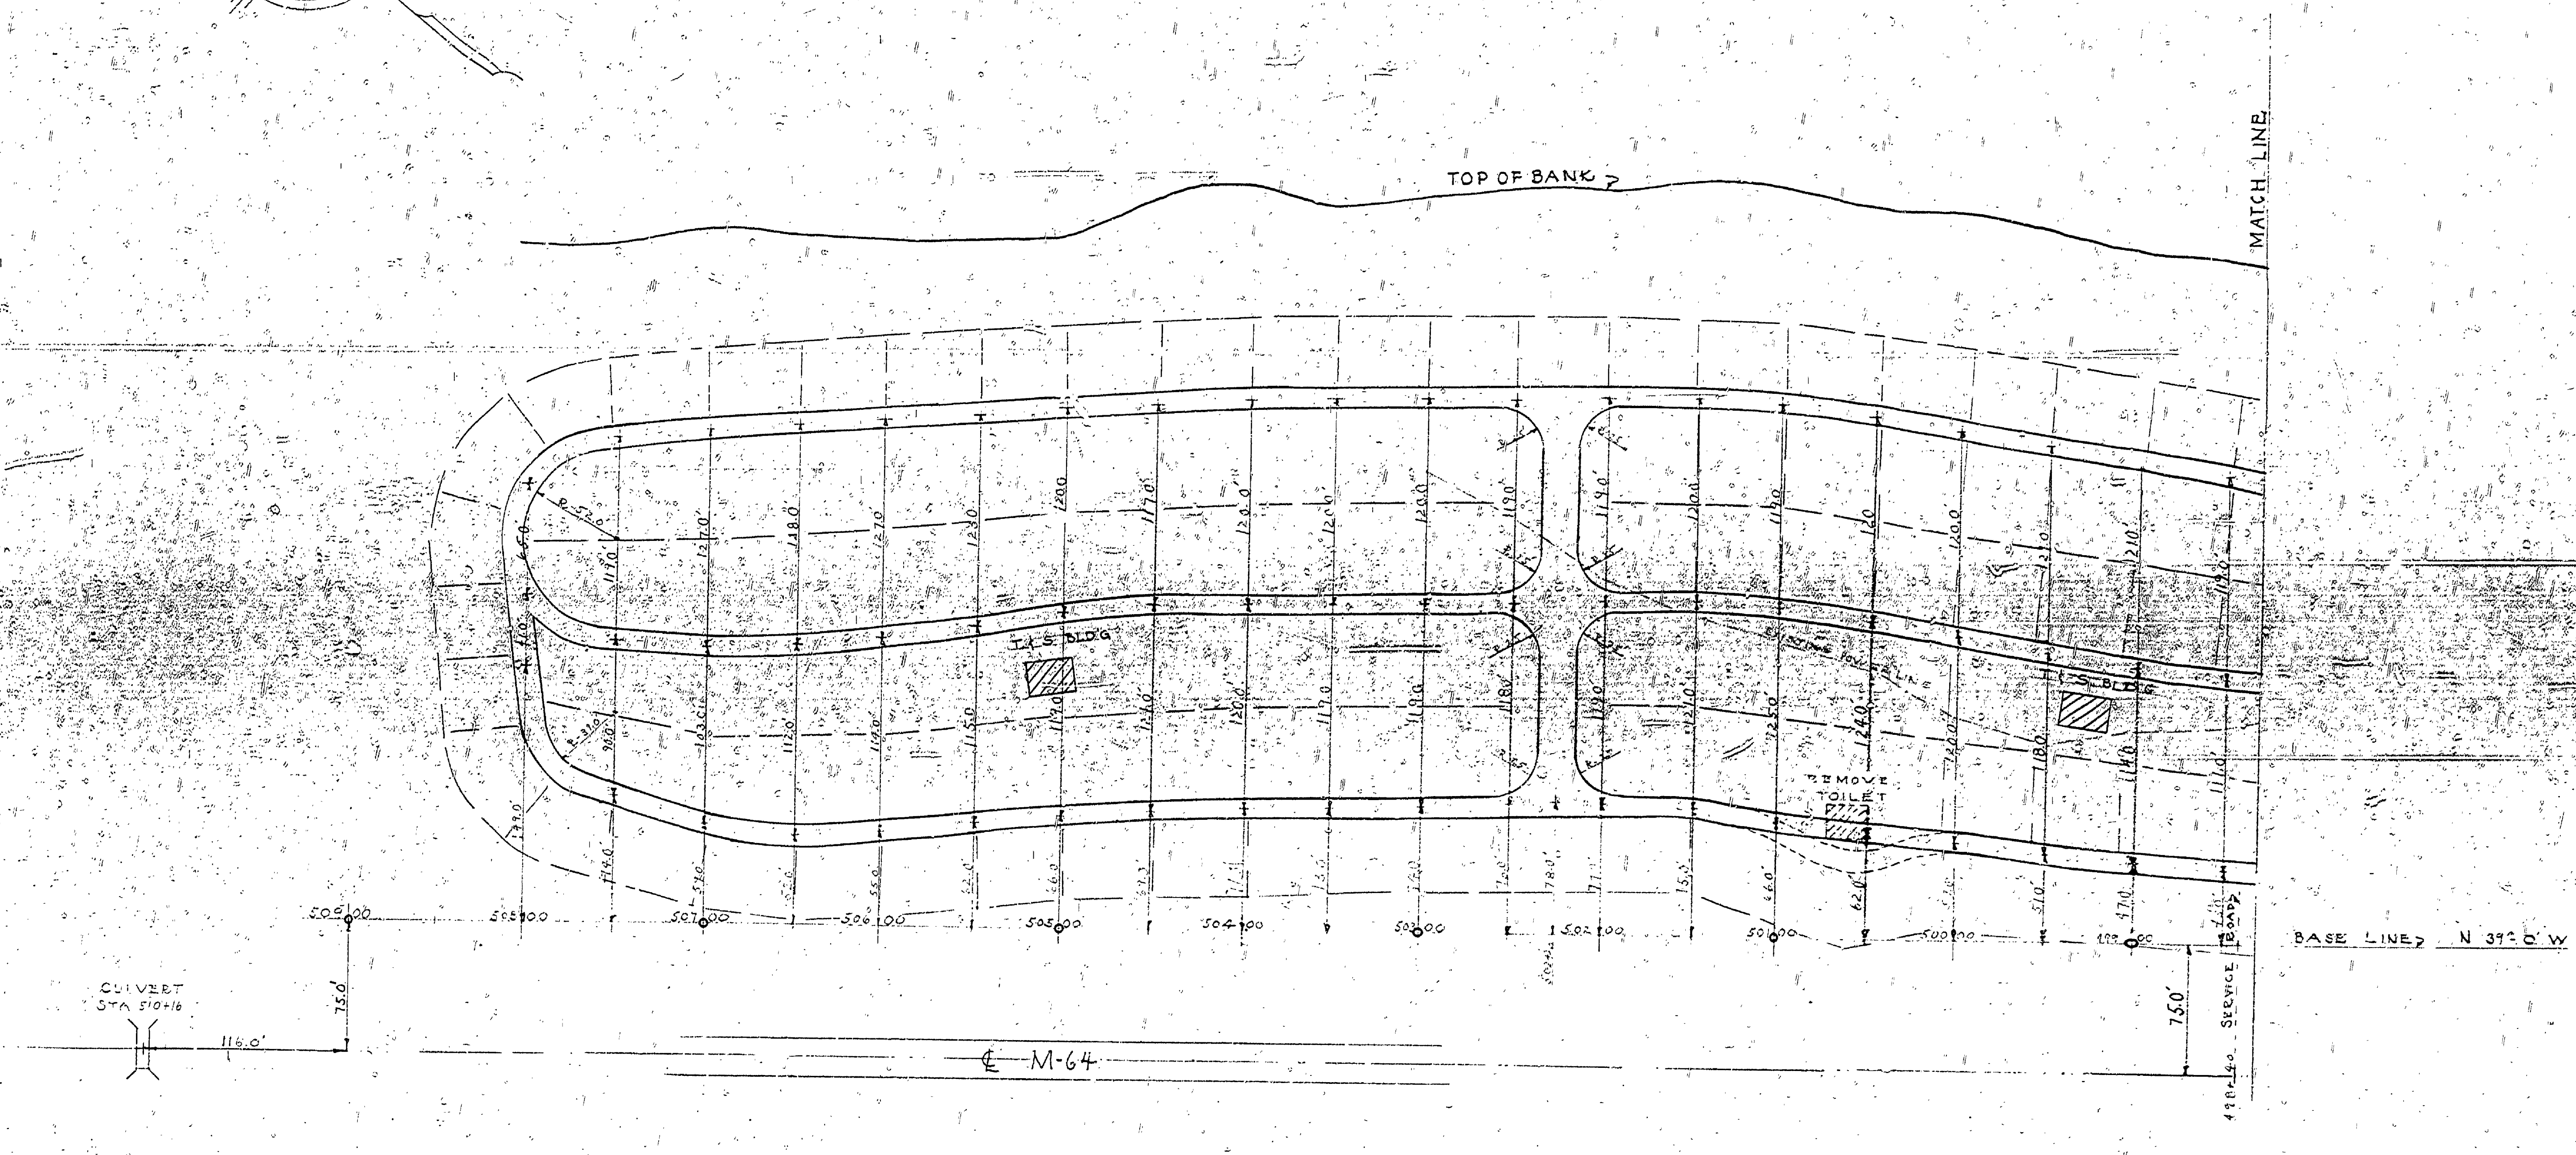


REVISIONS	NO. DATE BY	APPROVED BY	DATE	REVIEWED BY SECTIONS	DATE
4		H.C. McWhorter	11-12-59	ARCHITECTURAL	J.I.R. 11-12-59
5		Assistant Chief in Charge	11-12-59	ENGINEERING	J.I.R. 11-12-59
6		OF DESIGN	11-12-59	LANDSCAPE	J.I.R. 11-12-59

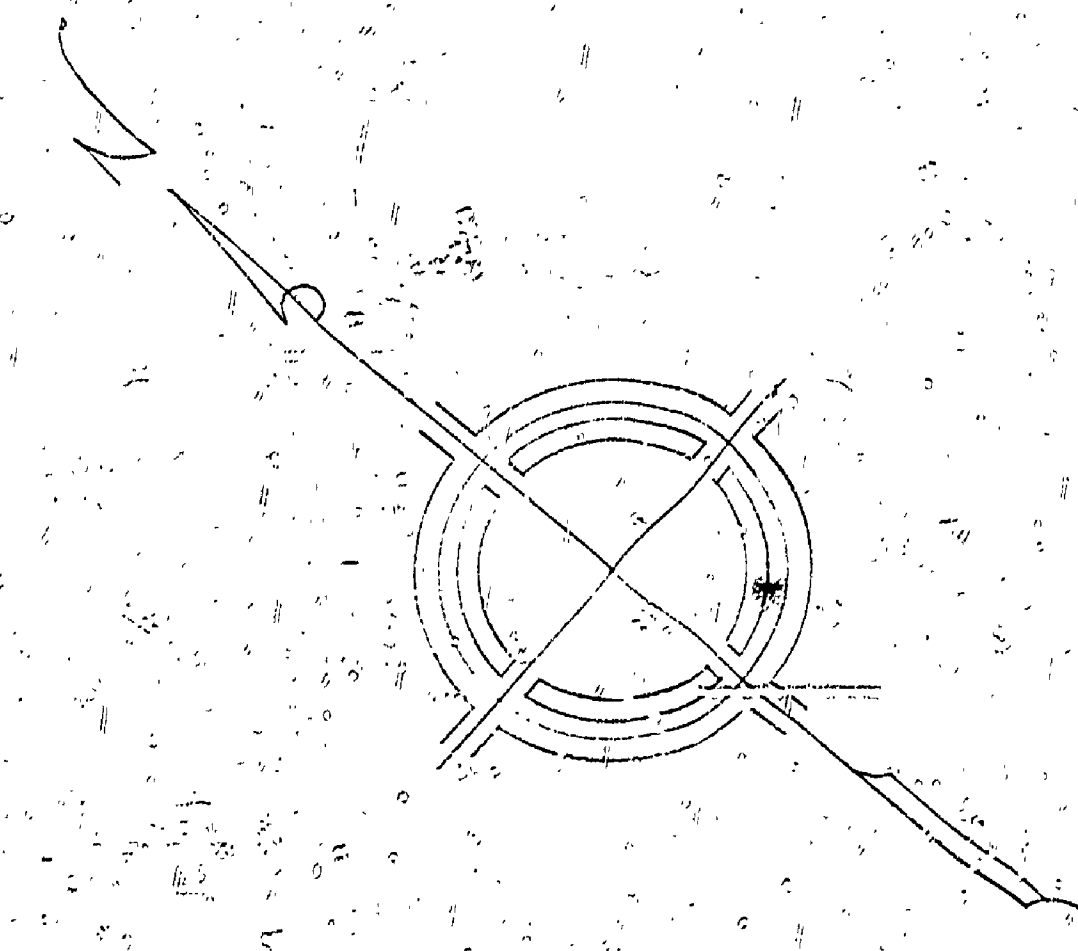

NOTE PERMANENT BASE LINE SET 75.0' EAST OF E.M-64 WITH IRON PIPE AT 200.0 INTERVALS BEGINNING WITH HWY STA 487+00.

185 CAMP SITES (TOTAL)

MICHIGAN DEPARTMENT OF CONSERVATION PARKS AND RECREATION DIVISION

GOGEBIC LAKE STATE PARK CAMP GROUND PLAN SEPT 1959 SCALE 1" = 50'

SHEET NO. 4 OF 4 PLAN NO. L-102