




NO.	DATE	BY	REVISIONS
1	3-63	J.M.	GRAVEL WIDTHS, SECTION A-A, BEACH MARK
2			
3			
4			
5			
6			

DATE	APPROVED
1-6-62	<i>[Signature]</i>

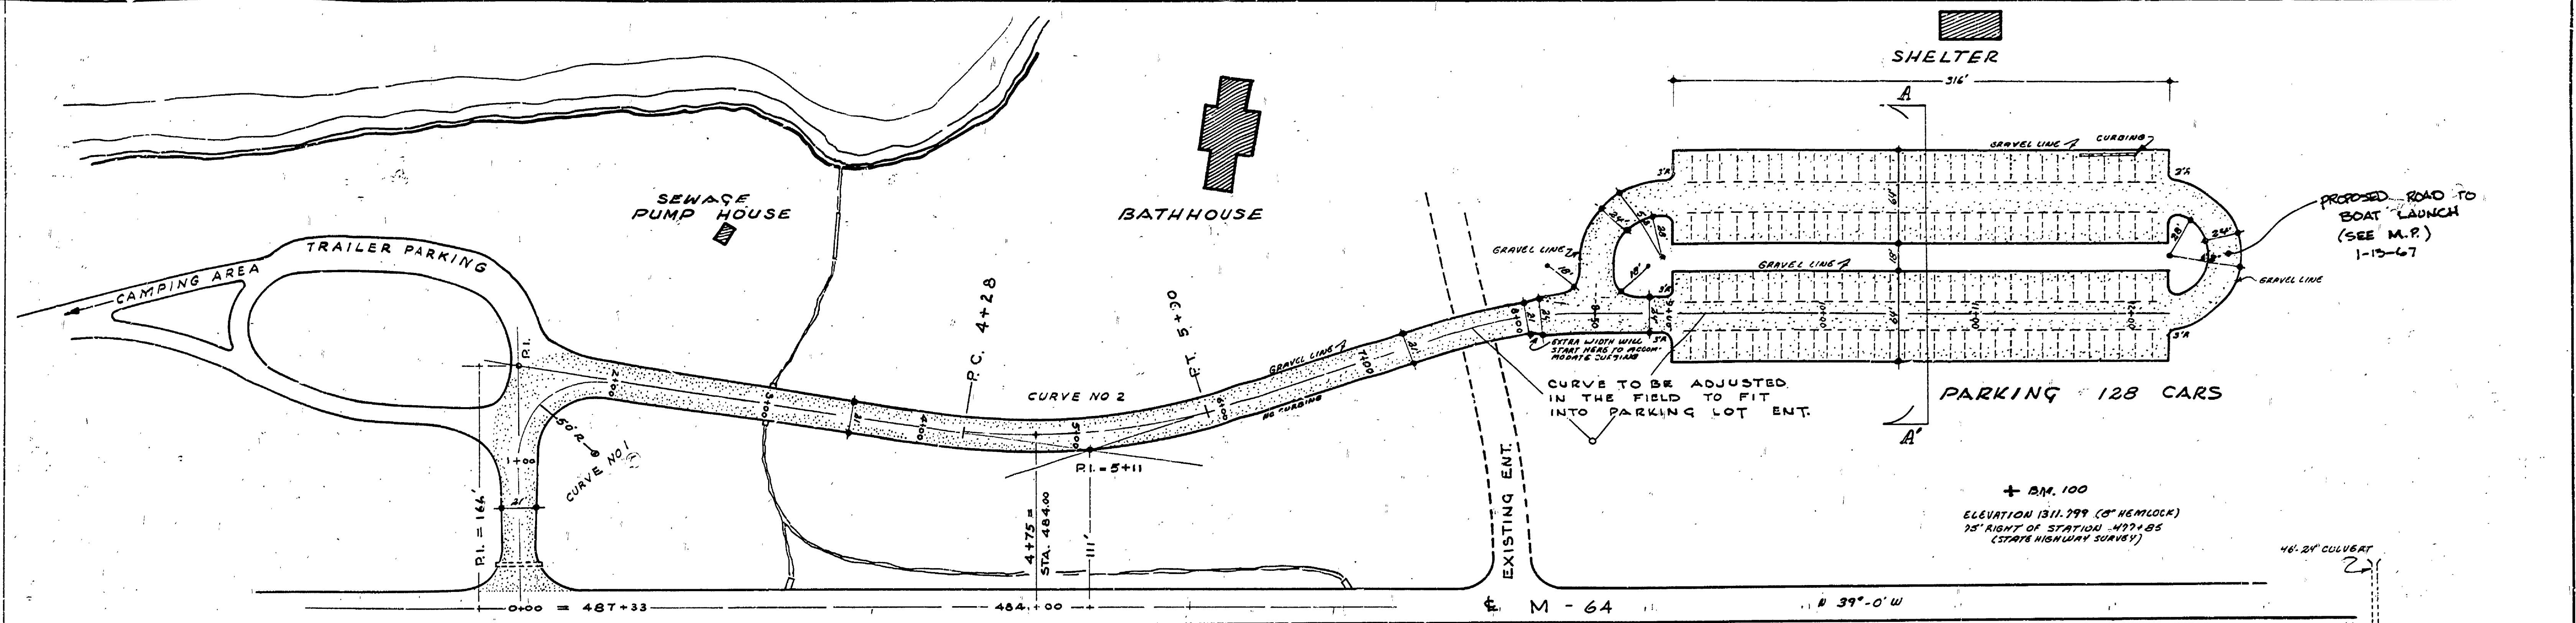

CURVE DATA

NO 1	NO 2
Δ = 100°00'	Δ = 27°40'
D = 106'	D = 18'
T = 64.4	T = 78.4
L = 94.3	L = 153.7
E = 30.3	E = 9.5
PC = 1+00.6	PC = 4+32.6
PI = 1+65.0	PI = 5+11.0
PT = 1+94.9	PT = 5+86.3

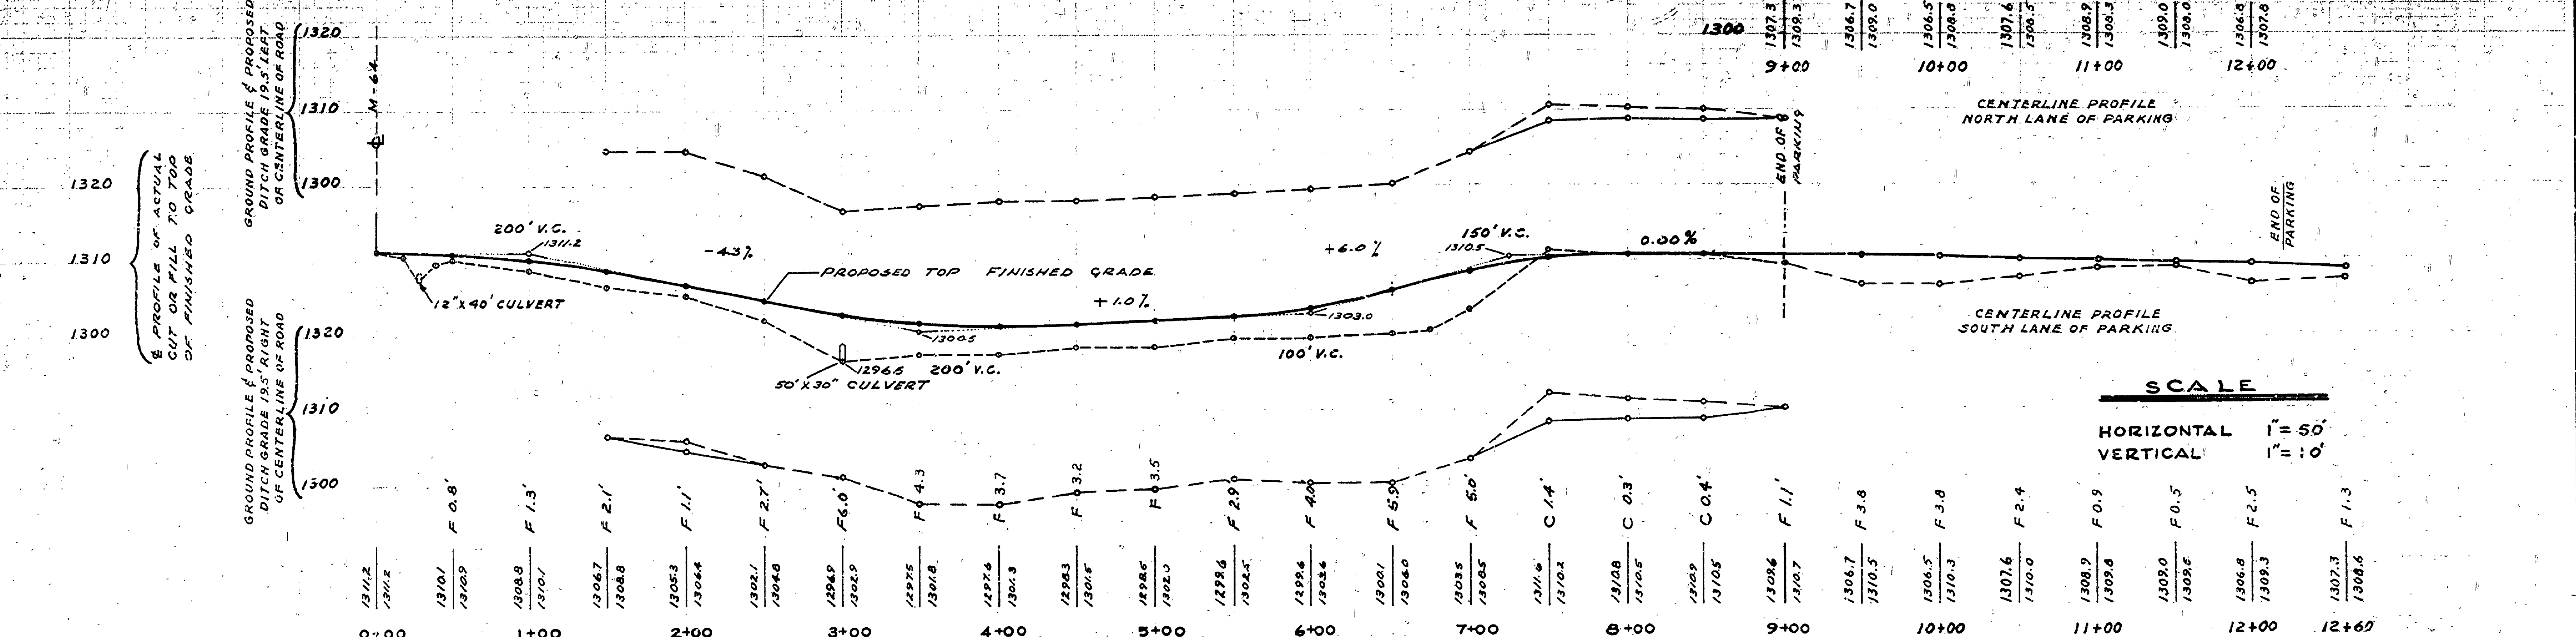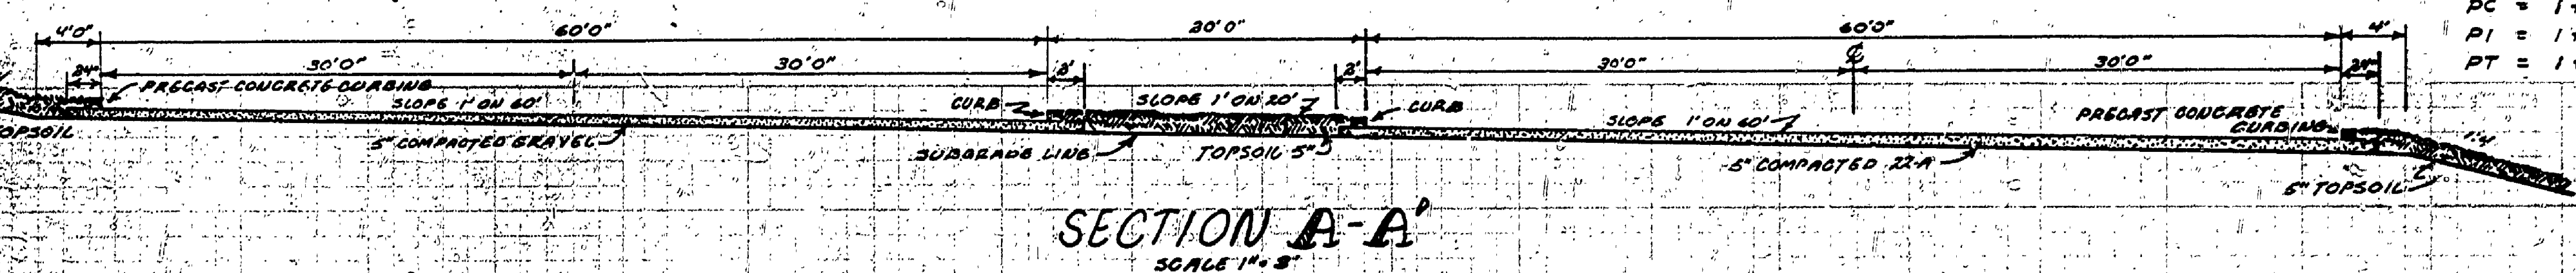

SCALE
HORIZONTAL 1"=50'
VERTICAL 1"=10'

DRAWN BY	W. A.	DATE	11-61	REVIEWED BY SECTIONS	ARCHITECTURAL	ENGINEERS	F. J. P.	DATE	4-7-62	ASSISTANT CHIEF IN CHARGE	<i>[Signature]</i>
CHECKED BY	L. M. C.	DATE	1-6-62	REVIEWED BY LANDSCAPE	<i>[Signature]</i>	DATE	4-8-62	DATE	4-8-62	DATE	4-8-62