


DRAWN BY		REVIEWED BY SECTIONS		APPROVED BY		REVISIONS	
DATE	CHECKED BY	ARCHITECTURAL	ENGINEERING	LANDSCAPE	DATE	NO.	DATE
						1	
						2	
						3	
						4	
						5	
						6	

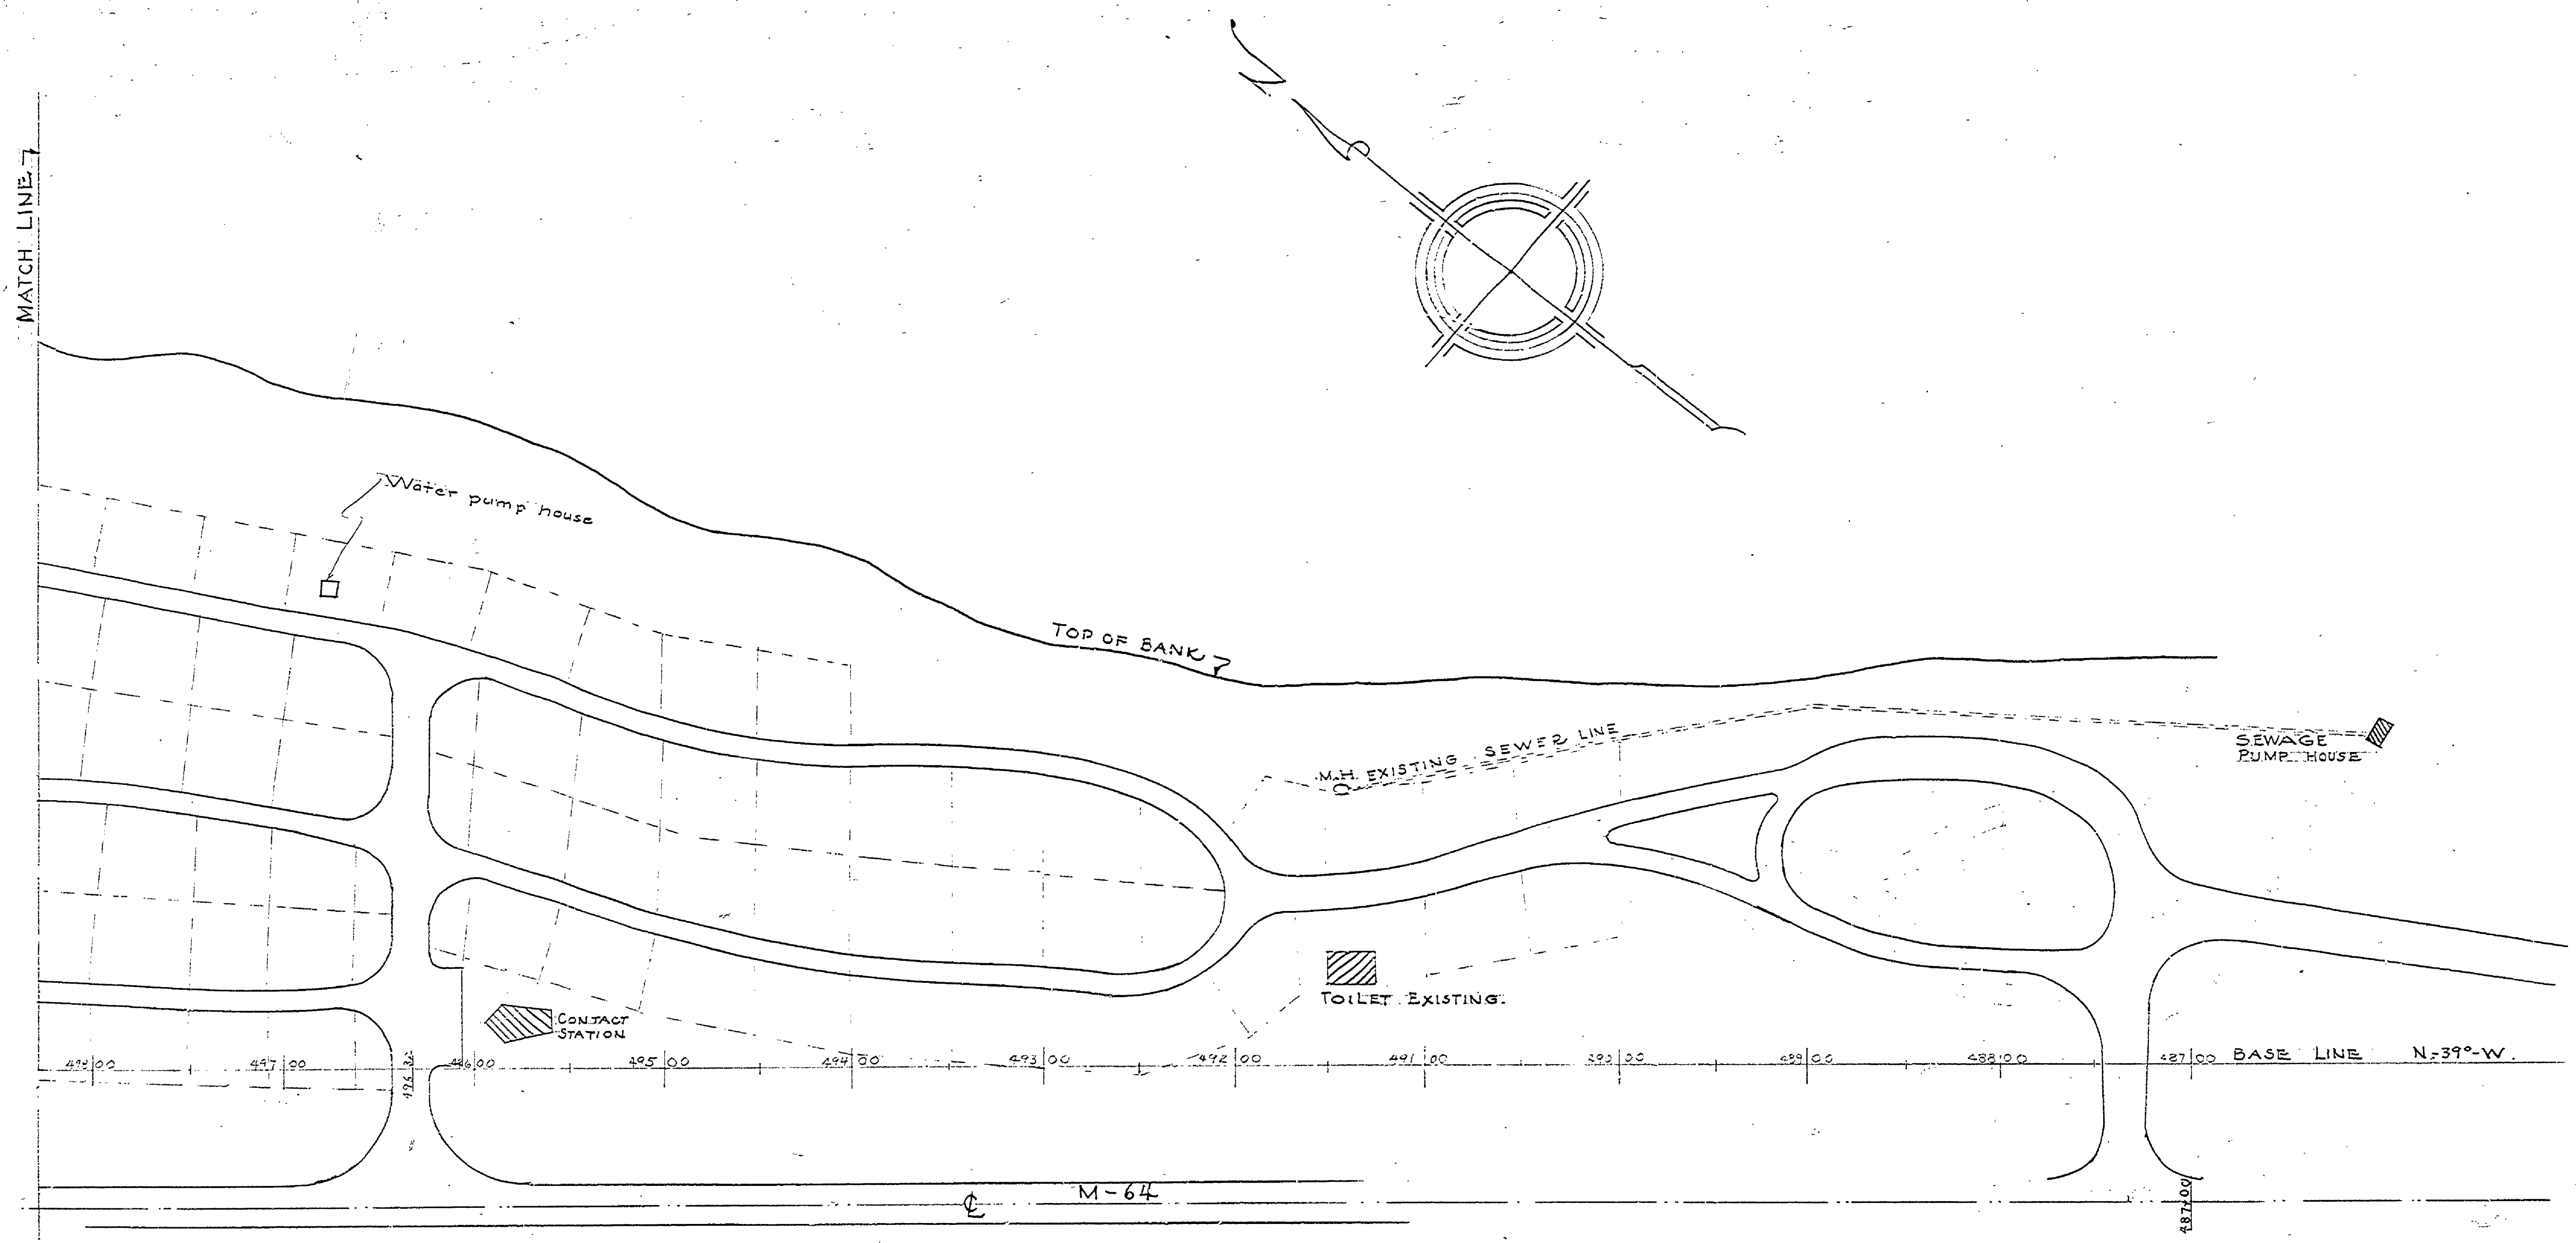

SCALE 1"=50'

MICHIGAN
DEPARTMENT OF CONSERVATION
PARKS AND RECREATION DIVISION

GOGEBIC LAKE STATE PARK

SHEET
NO. _____
OF _____

PLAN NO.
E-100