
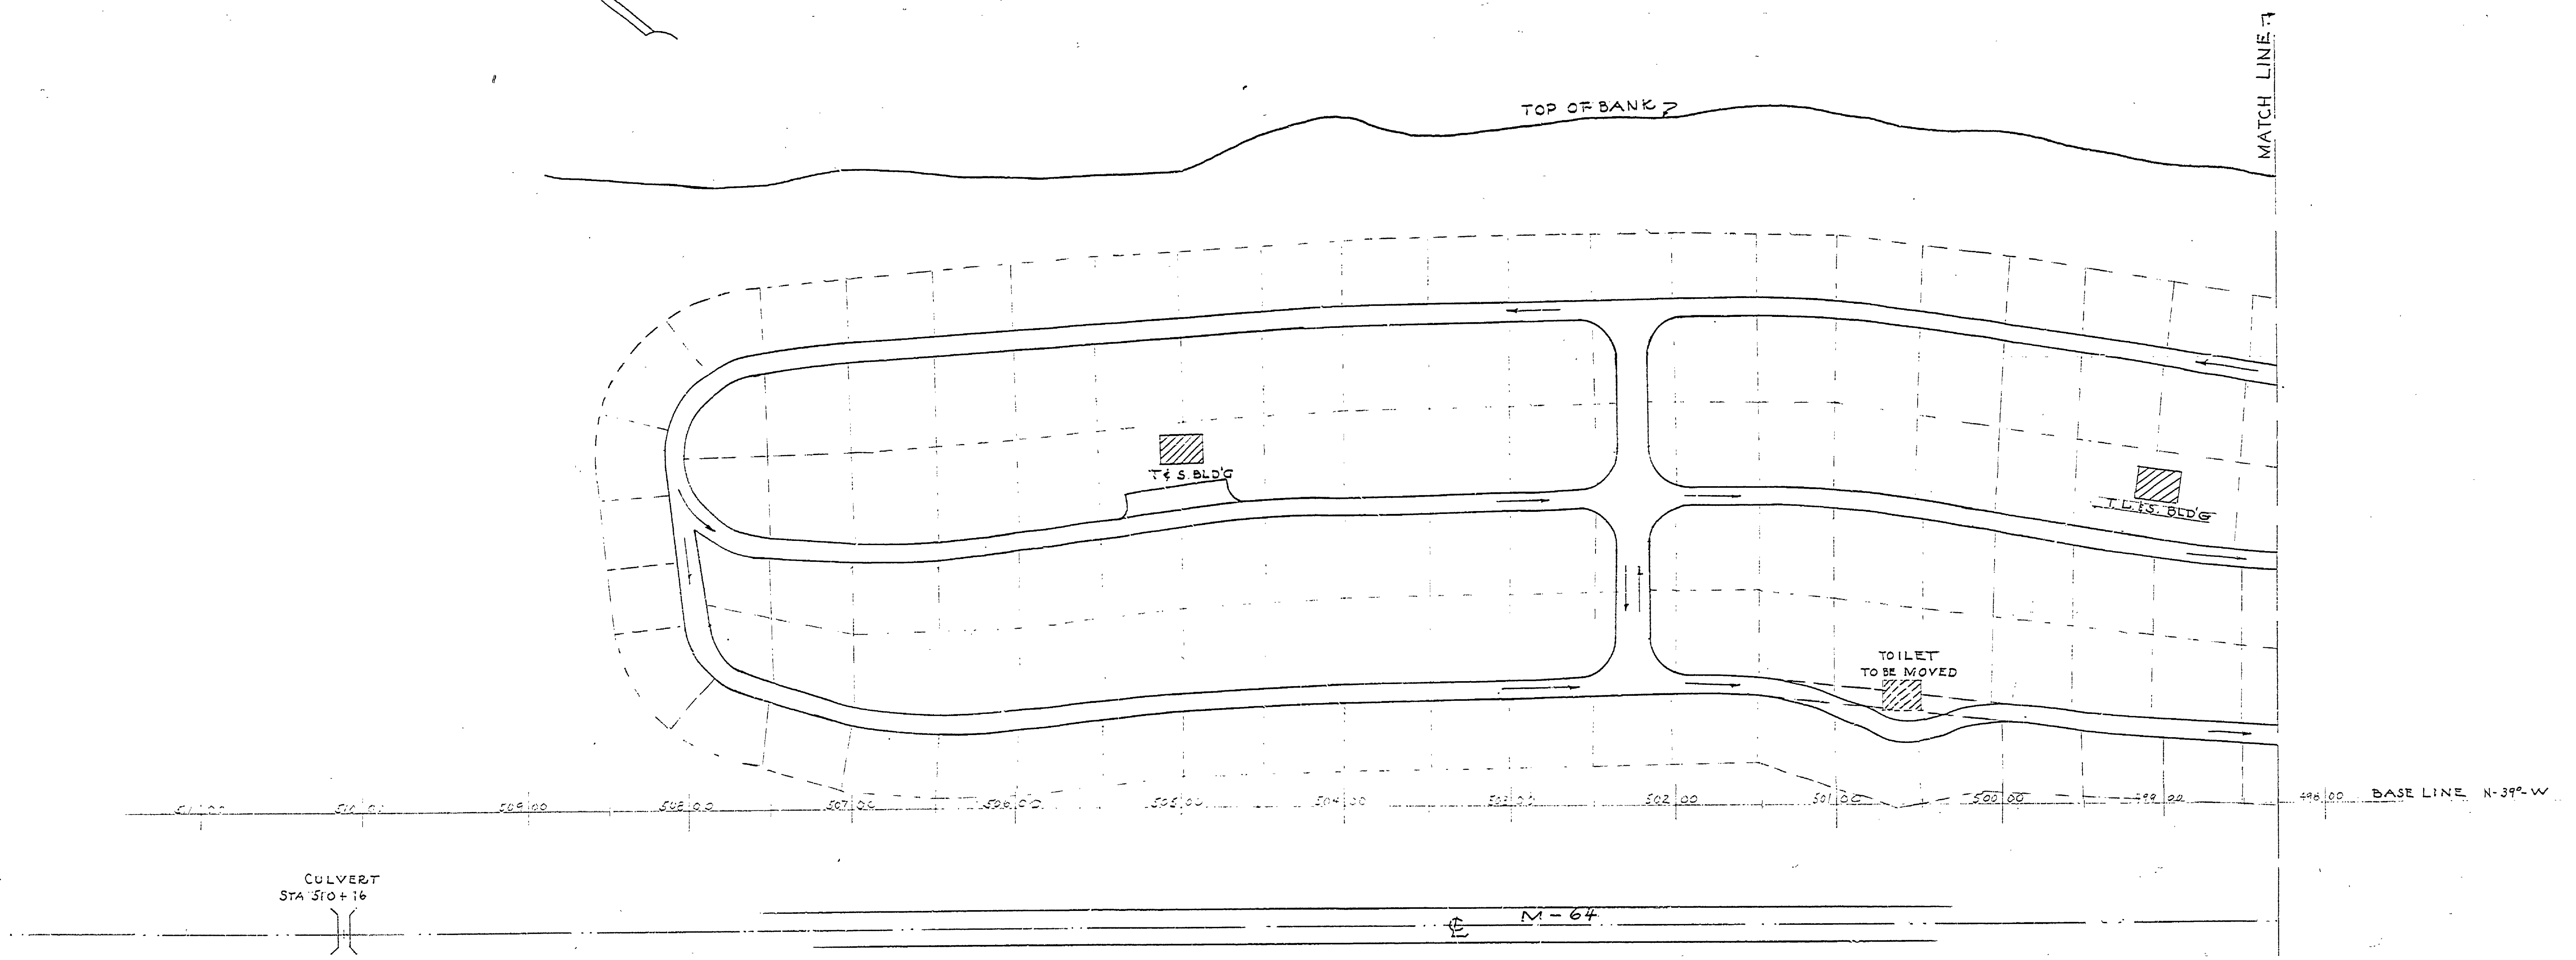


DRAWN BY		REVIEWED BY SECTIONS		APPROVED BY		NO. DATE BY		REVISIONS		DATE	
ARCHITECTURAL		ARCHITECTURAL		ASSTANT CHIEF IN CHARGE		1		4			
ENGINEERING		ENGINEERING		OF DESIGN		2		5			
LANDSCAPE		LANDSCAPE				3		6			
DATE											

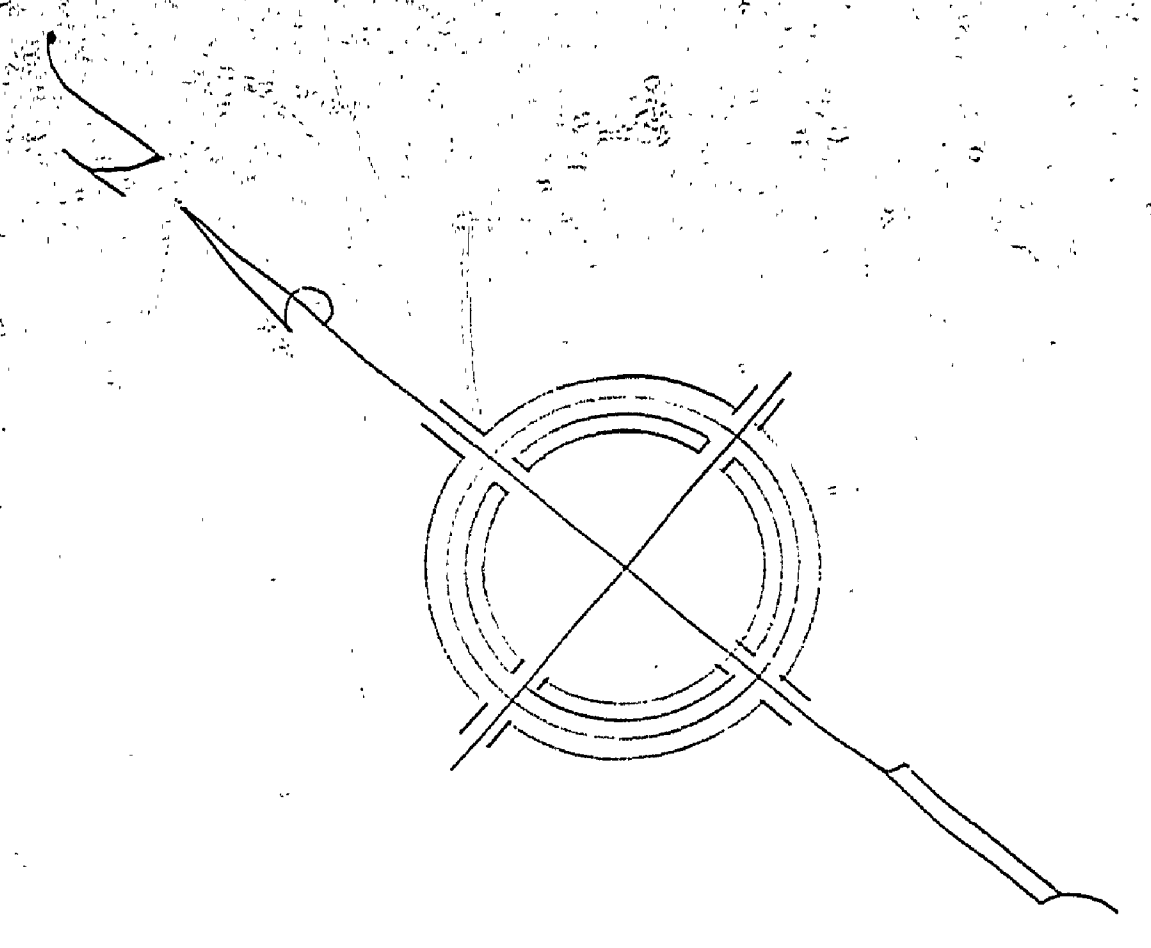

SCALE 1" = 50'

MICHIGAN  
DEPARTMENT OF CONSERVATION  
PARKS AND RECREATION DIVISION

GOGEBIC LAKE STATE PARK

SHEET NO. OF  
PLAN NO. E-100