


DATE	
BY	
CHECKED	
DESIGNED	
NOTED	
PLANNED	
NO.	

DATE	
BY	
CHECKED	
DESIGNED	
NOTED	
PLANNED	
NO.	

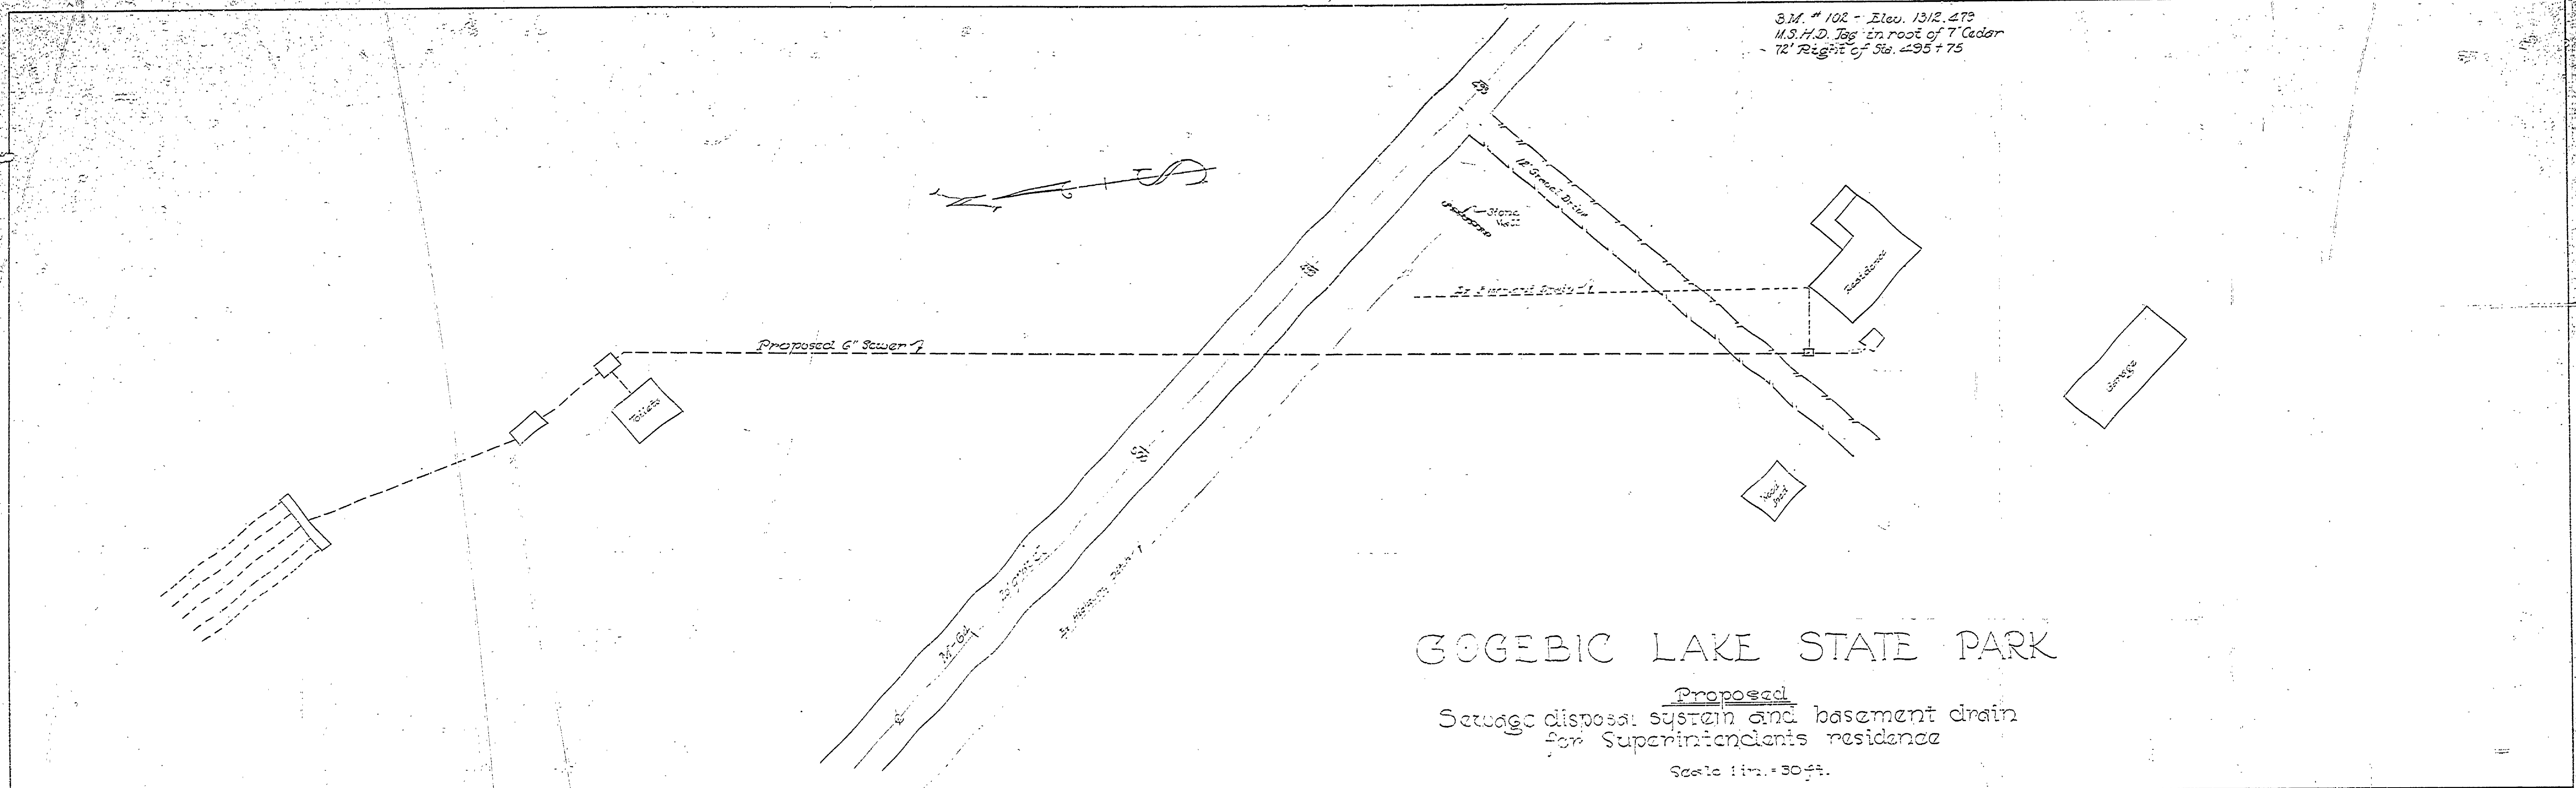

**GOGEBIC LAKE STATE PARK**  
 Proposed  
 Sewage disposal system and basement drain  
 for Superintendent's residence  
 Scale 1 in. = 30 ft.

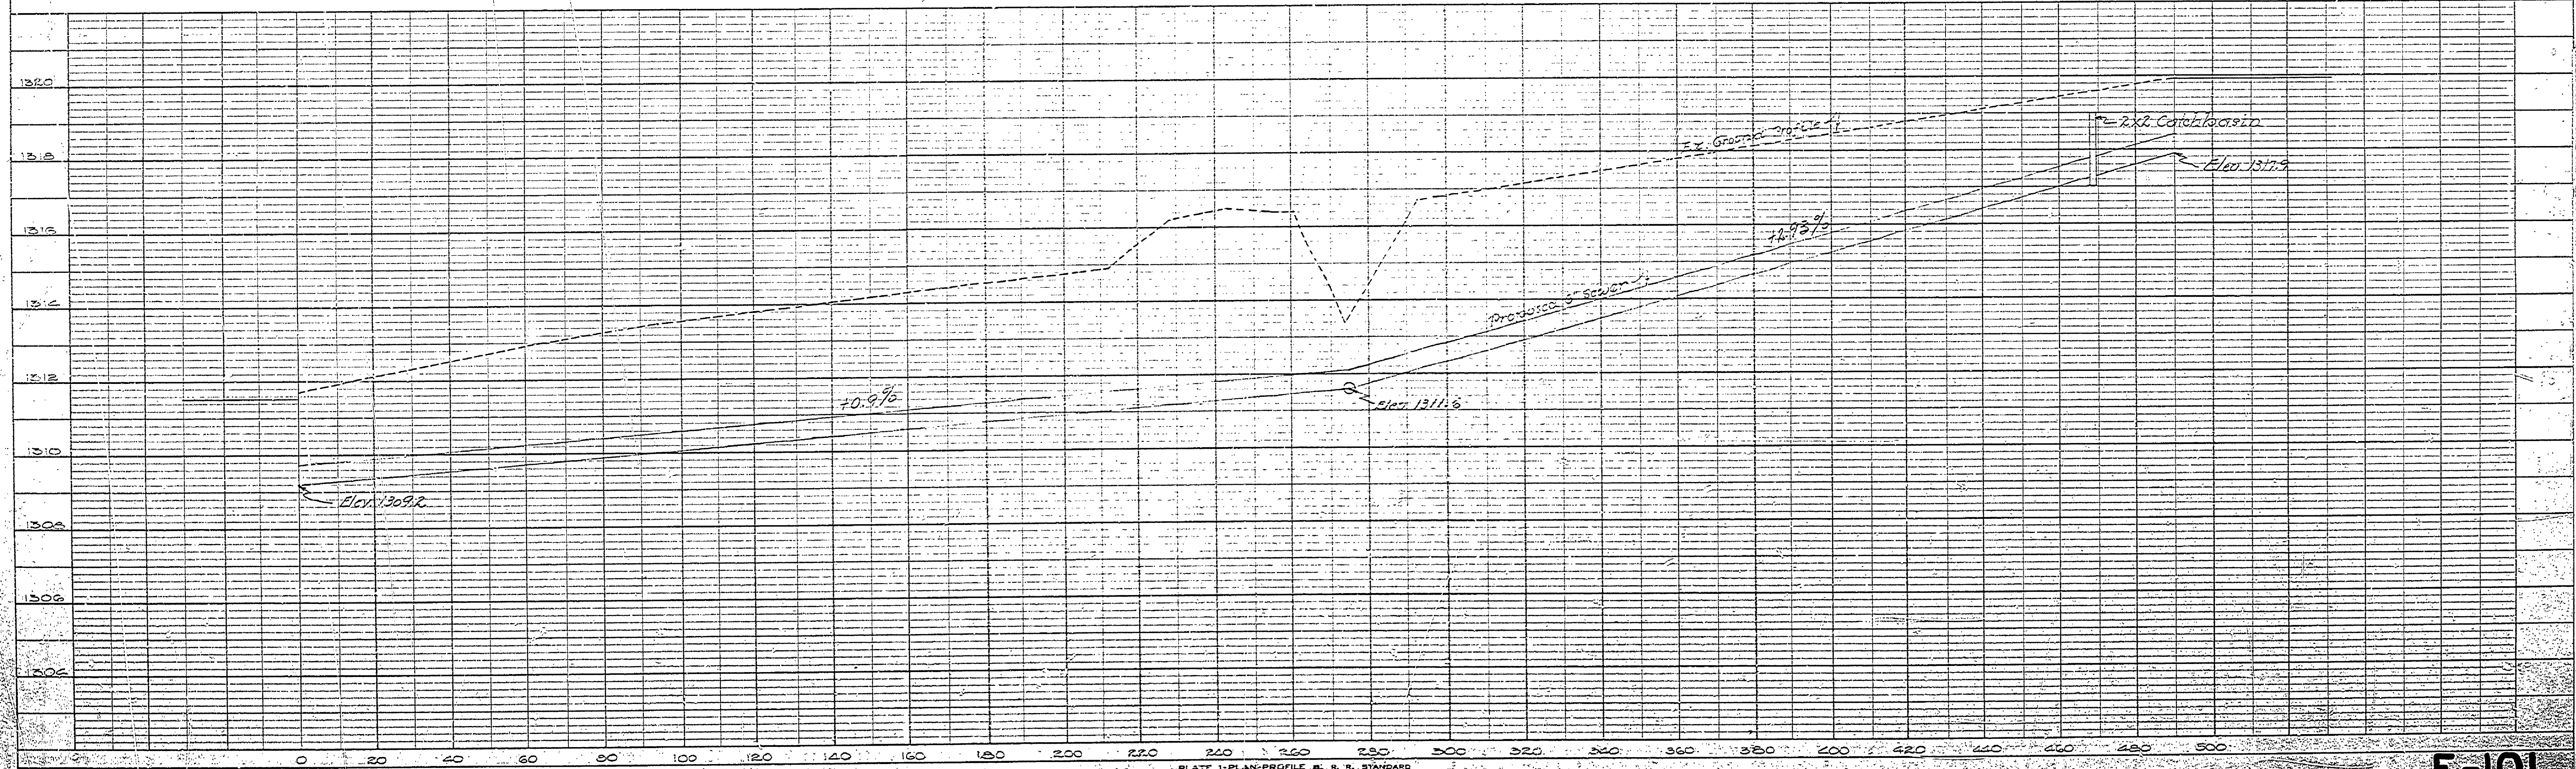


PLATE 1-PLAN-PROFILE 8. R. S. STANDARD  
 100% HAS PAPER-GRADE AND PRINTED IN U. S. A.  
 ENGINE DIVISION, D. C.