


NO.	DATE	BY	REVISIONS
1			1
2			2
3			3

REVIEWED BY SECTIONS	DATE
ARCHITECTURAL	2-8-55
ENGINEERING	2-8-55
LANDSCAPE	2-8-55


APPROVED BY	DATE
<i>[Signature]</i>	2-8-55

DESIGNED BY	DATE
<i>[Signature]</i>	2-8-55

CHIEF ENGINEER	DATE
<i>[Signature]</i>	2-8-55

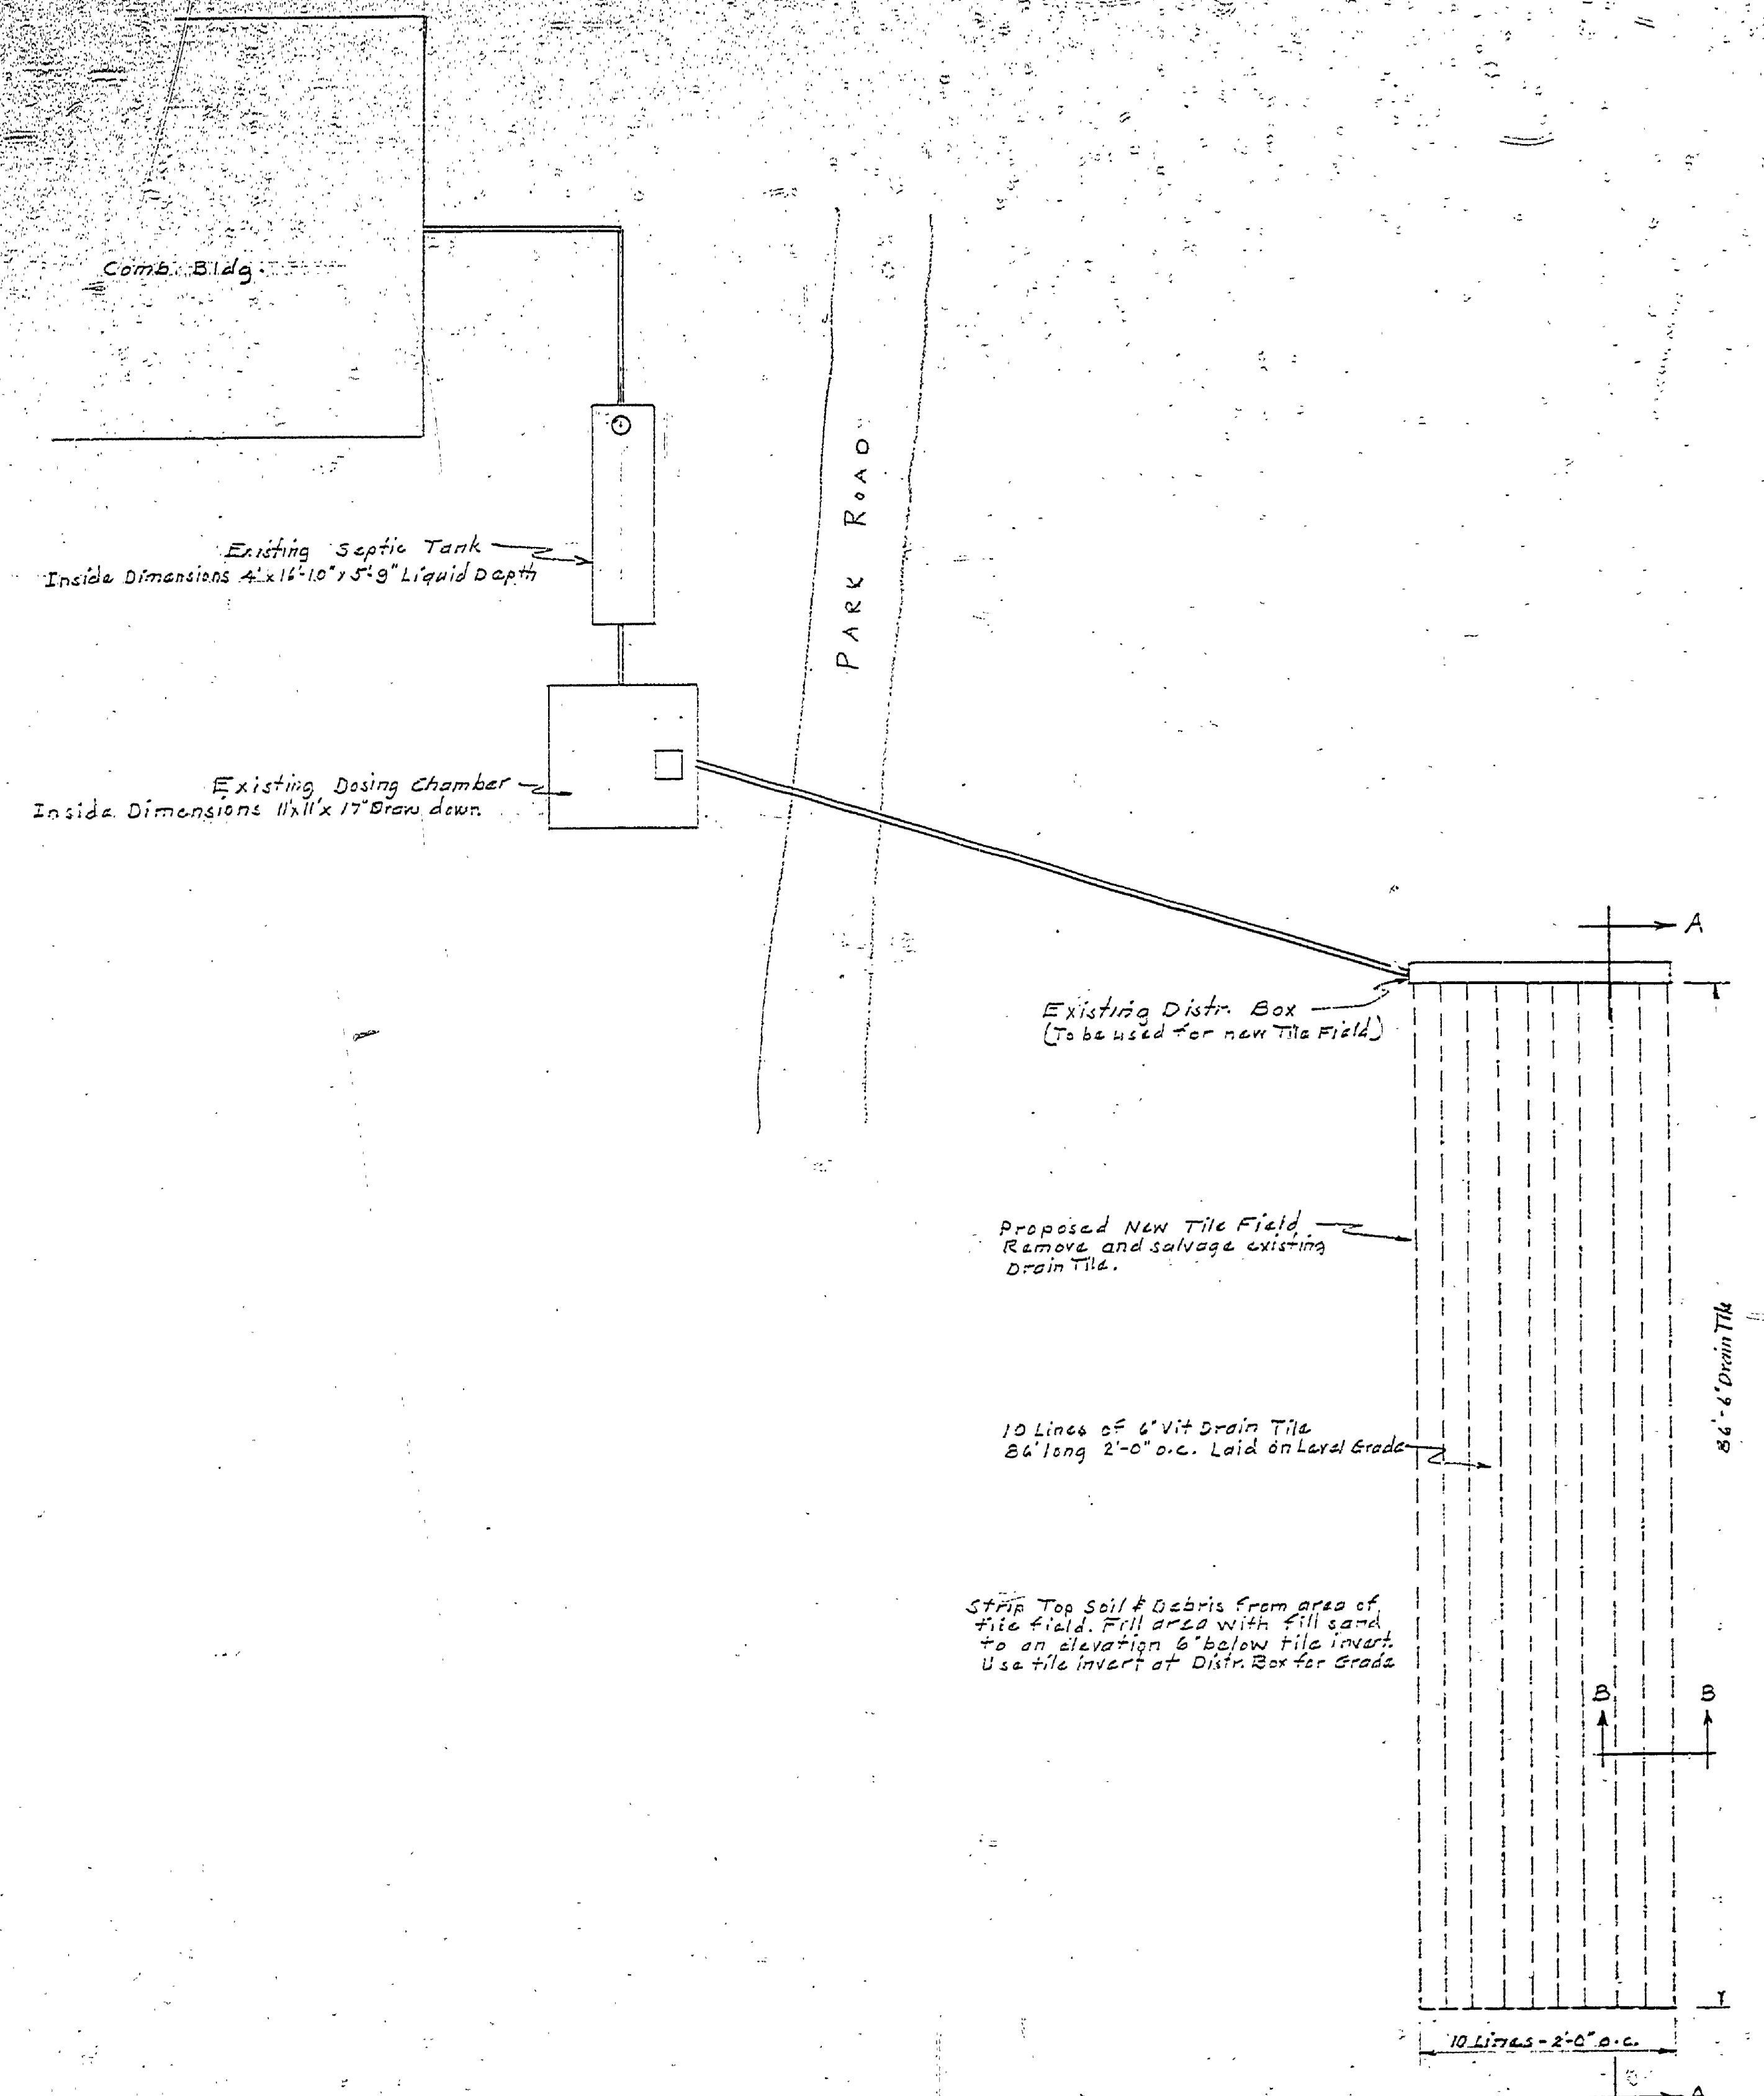

SEWAGE SYSTEM PLAN
SCALE 1"=10'-0"

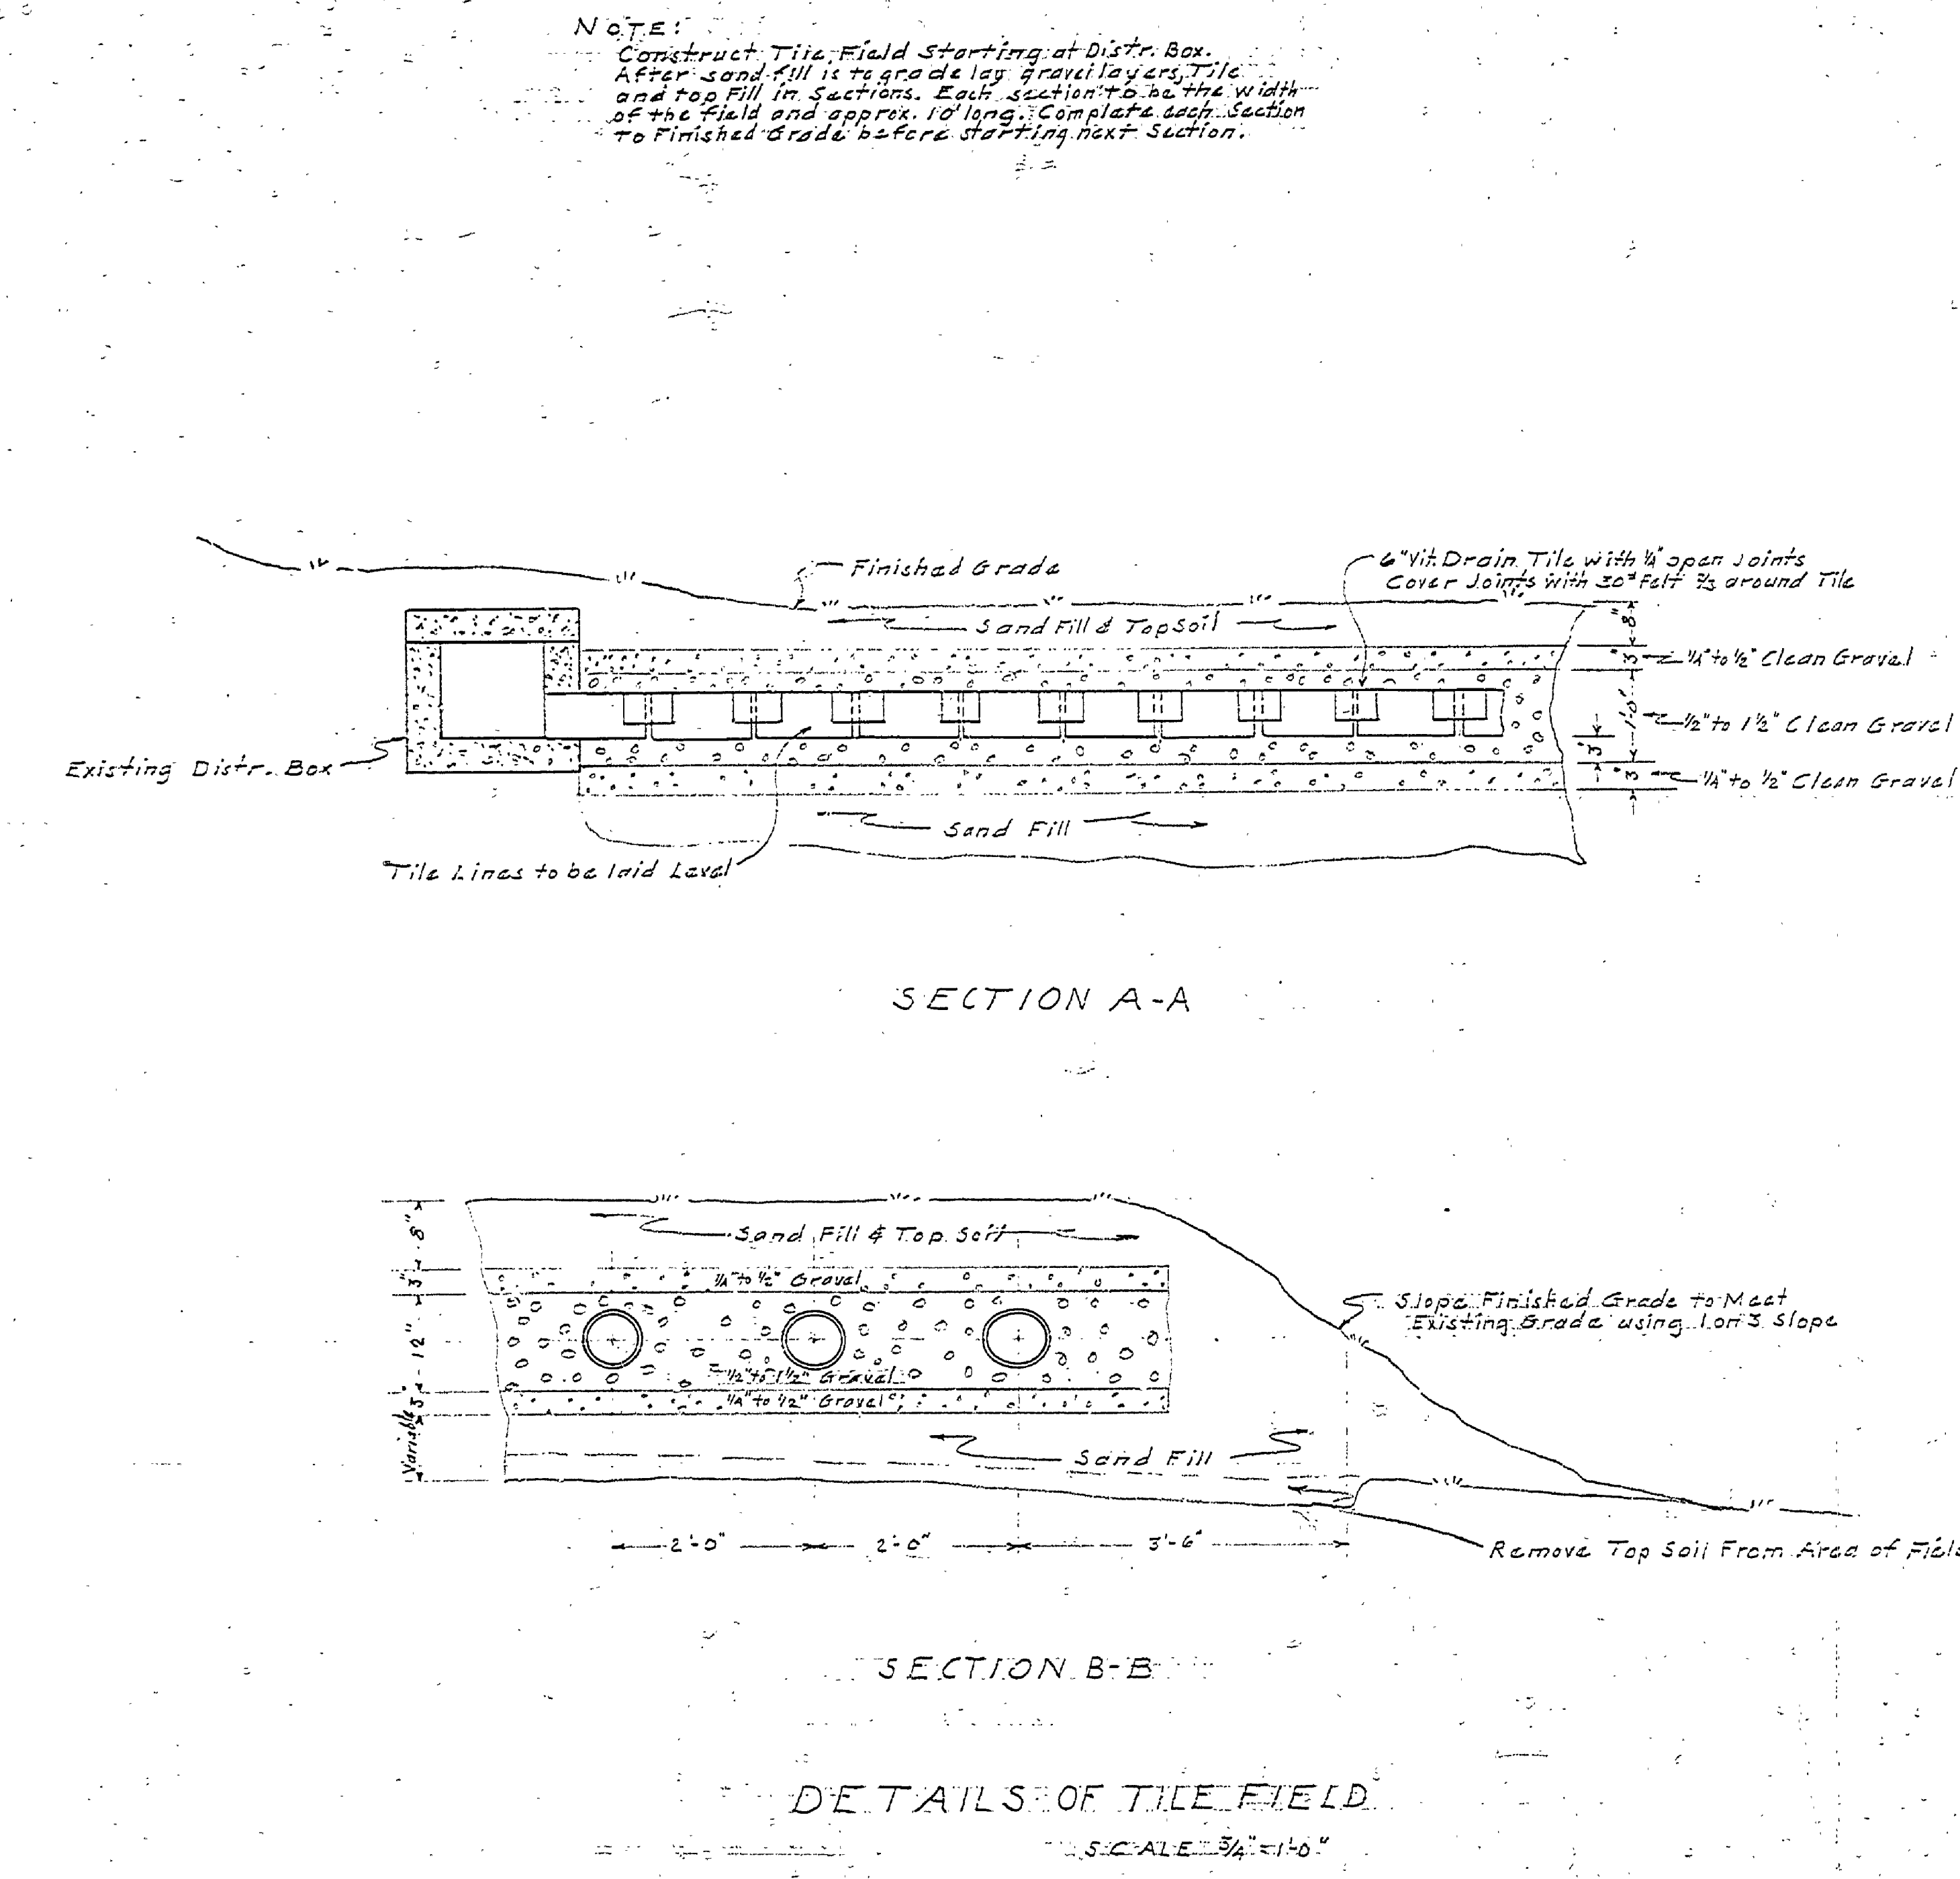

DETAILS OF TILE FIELD
SCALE 3/4"=1'-0"