


DRAWN BY		CHECKED BY		DATE	
J. J. ...		K. E. B.		4-17-63	
ARCHITECTURAL		ENGINEERING		LANDSCAPE	
3-27-63		4-17-63		4-17-63	

REVIEWED BY SECTIONS		DATE	
ARCHITECTURAL	W. C. C.	7-7-63	
ENGINEERING	S. J. P.	8-2-63	
LANDSCAPE	J. J. ...	11-3-63	

APPROVED BY		DATE	
[Signature]		3-27-63	
ASSISTANT CHIEF IN CHARGE			
OF DESIGN			

REVISIONS		NO.		DATE		BY	
REPAIRS TO 100' DATED HEREIN		4					
		5					
		6					

CULVERT
STA 510+16

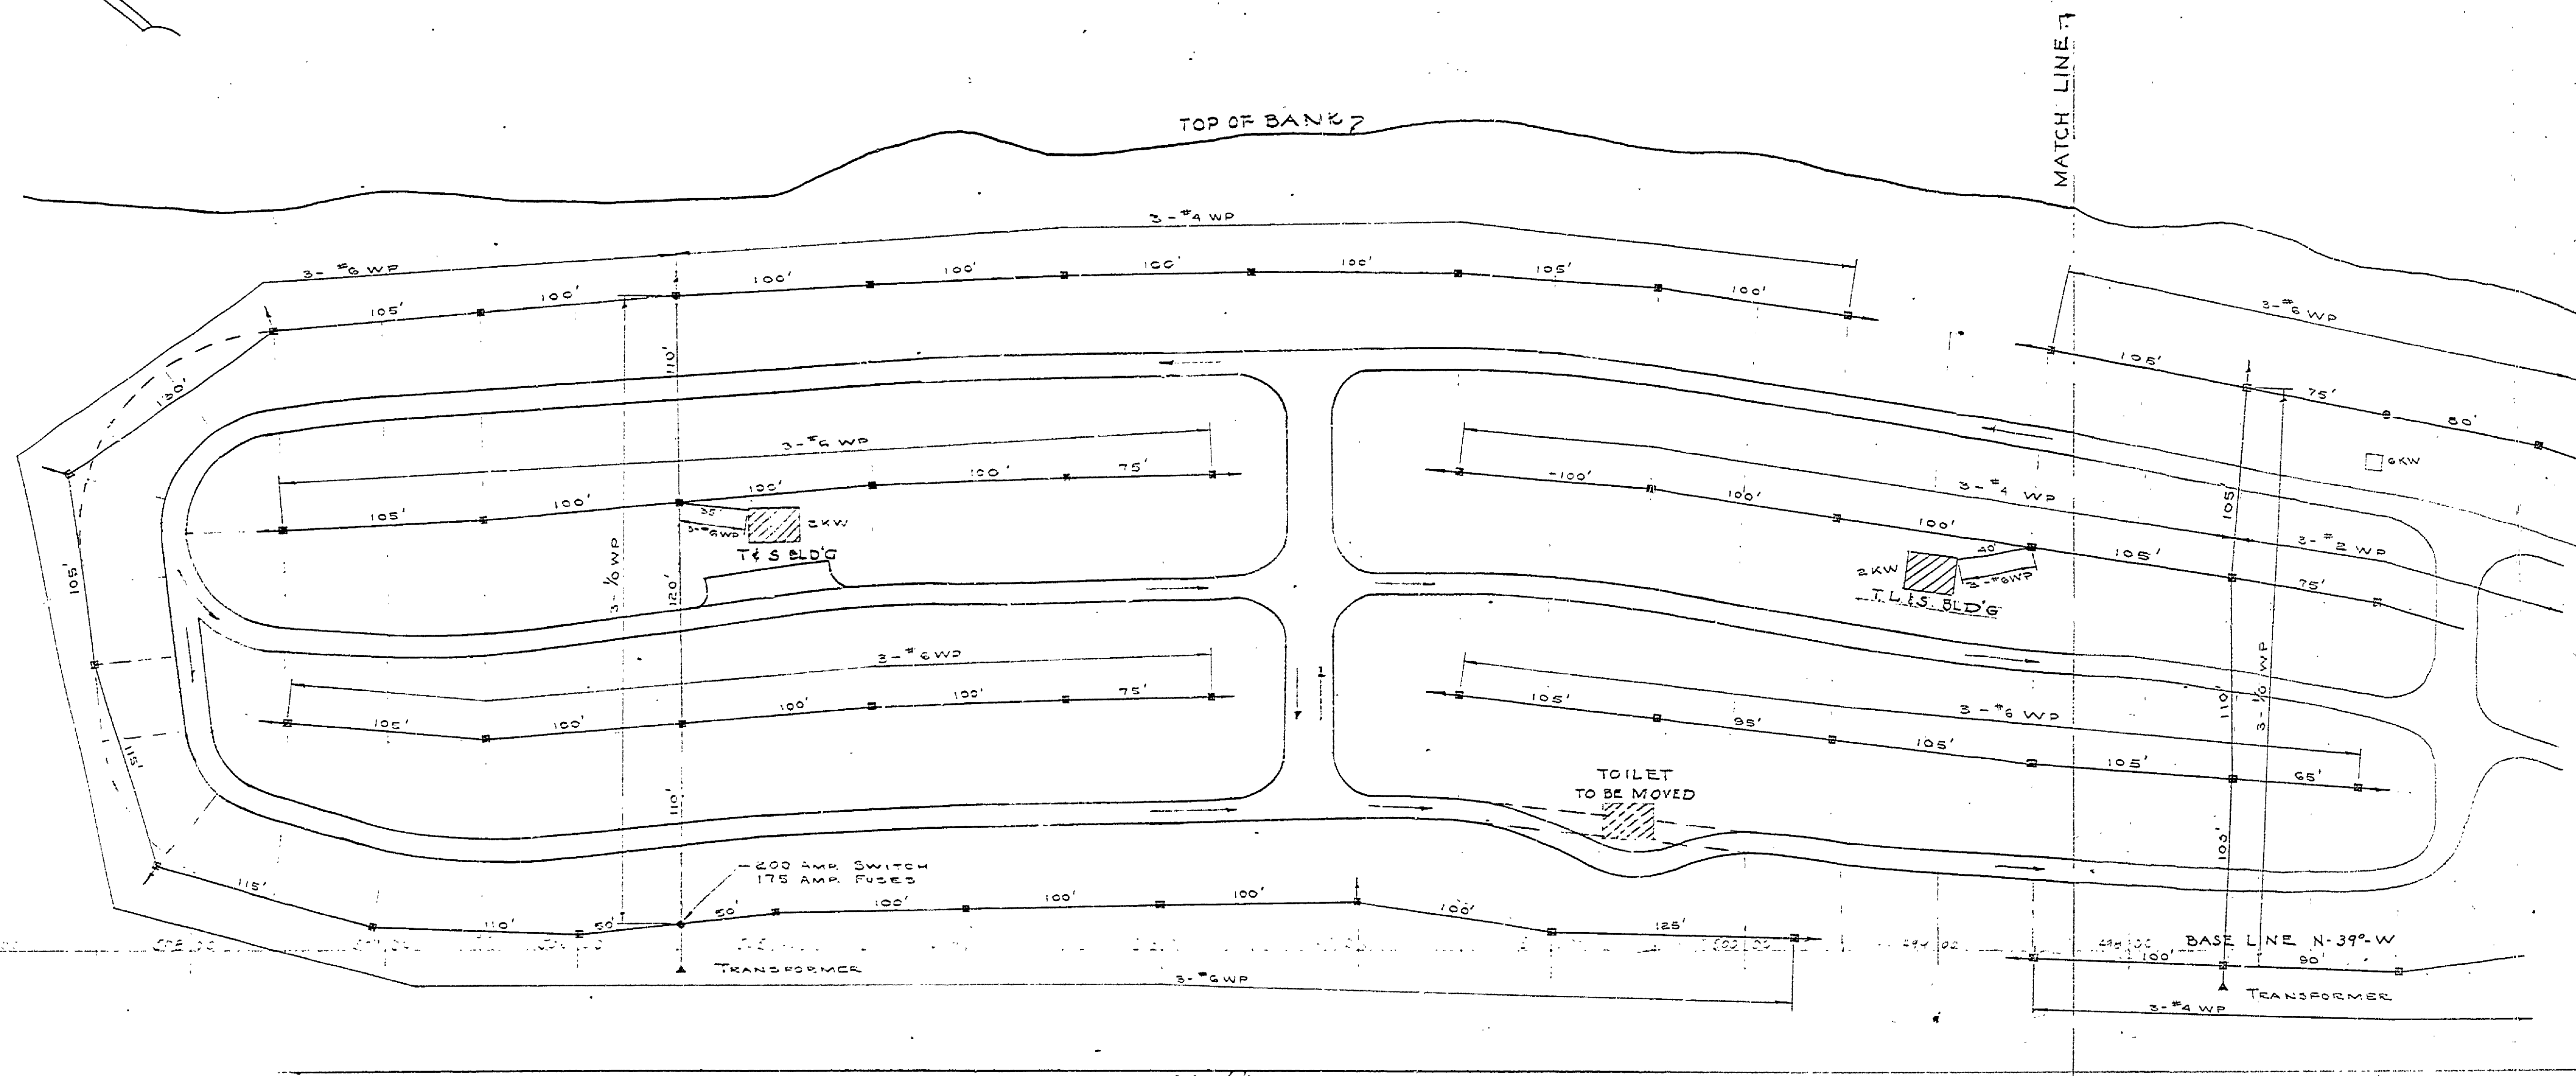

- POLE
- OUTLET BOX
- OUTLET BOX OR POLE WITH GUY

PRIMARY SERVICE BY
LAKE SUPERIOR DISTRICT POWER CO.

SCALE 1" = 50'

MICHIGAN
DEPARTMENT OF CONSERVATION
PARKS AND RECREATION DIVISION

GOGEBIC LAKE STATE PARK
ELECTRICAL DISTRIBUTION SYSTEM

SHEET NO. 2
OF 4

PLAN NO. 106