


NO.	DATE	BY	REVISIONS
1	1-27-63	J.J.Y.	REPLACES E-106 DATED 11-27-62
2			
3			
4			
5			
6			

REVIEWED BY SECTIONS	DATE	APPROVED BY	DATE	ASSISTANT CHIEF IN CHARGE OF DESIGN	DATE
ARCHITECTURAL	M.M.G. 4-22-63	<i>[Signature]</i>	4-22-63		
ENGINEERING	S.P.P. 4-22-63				
LANDSCAPE	A.M.E. 4-23-63				

DRAWN BY	CHECKED BY	DATE
<i>[Signature]</i>	<i>[Signature]</i>	4-1-63

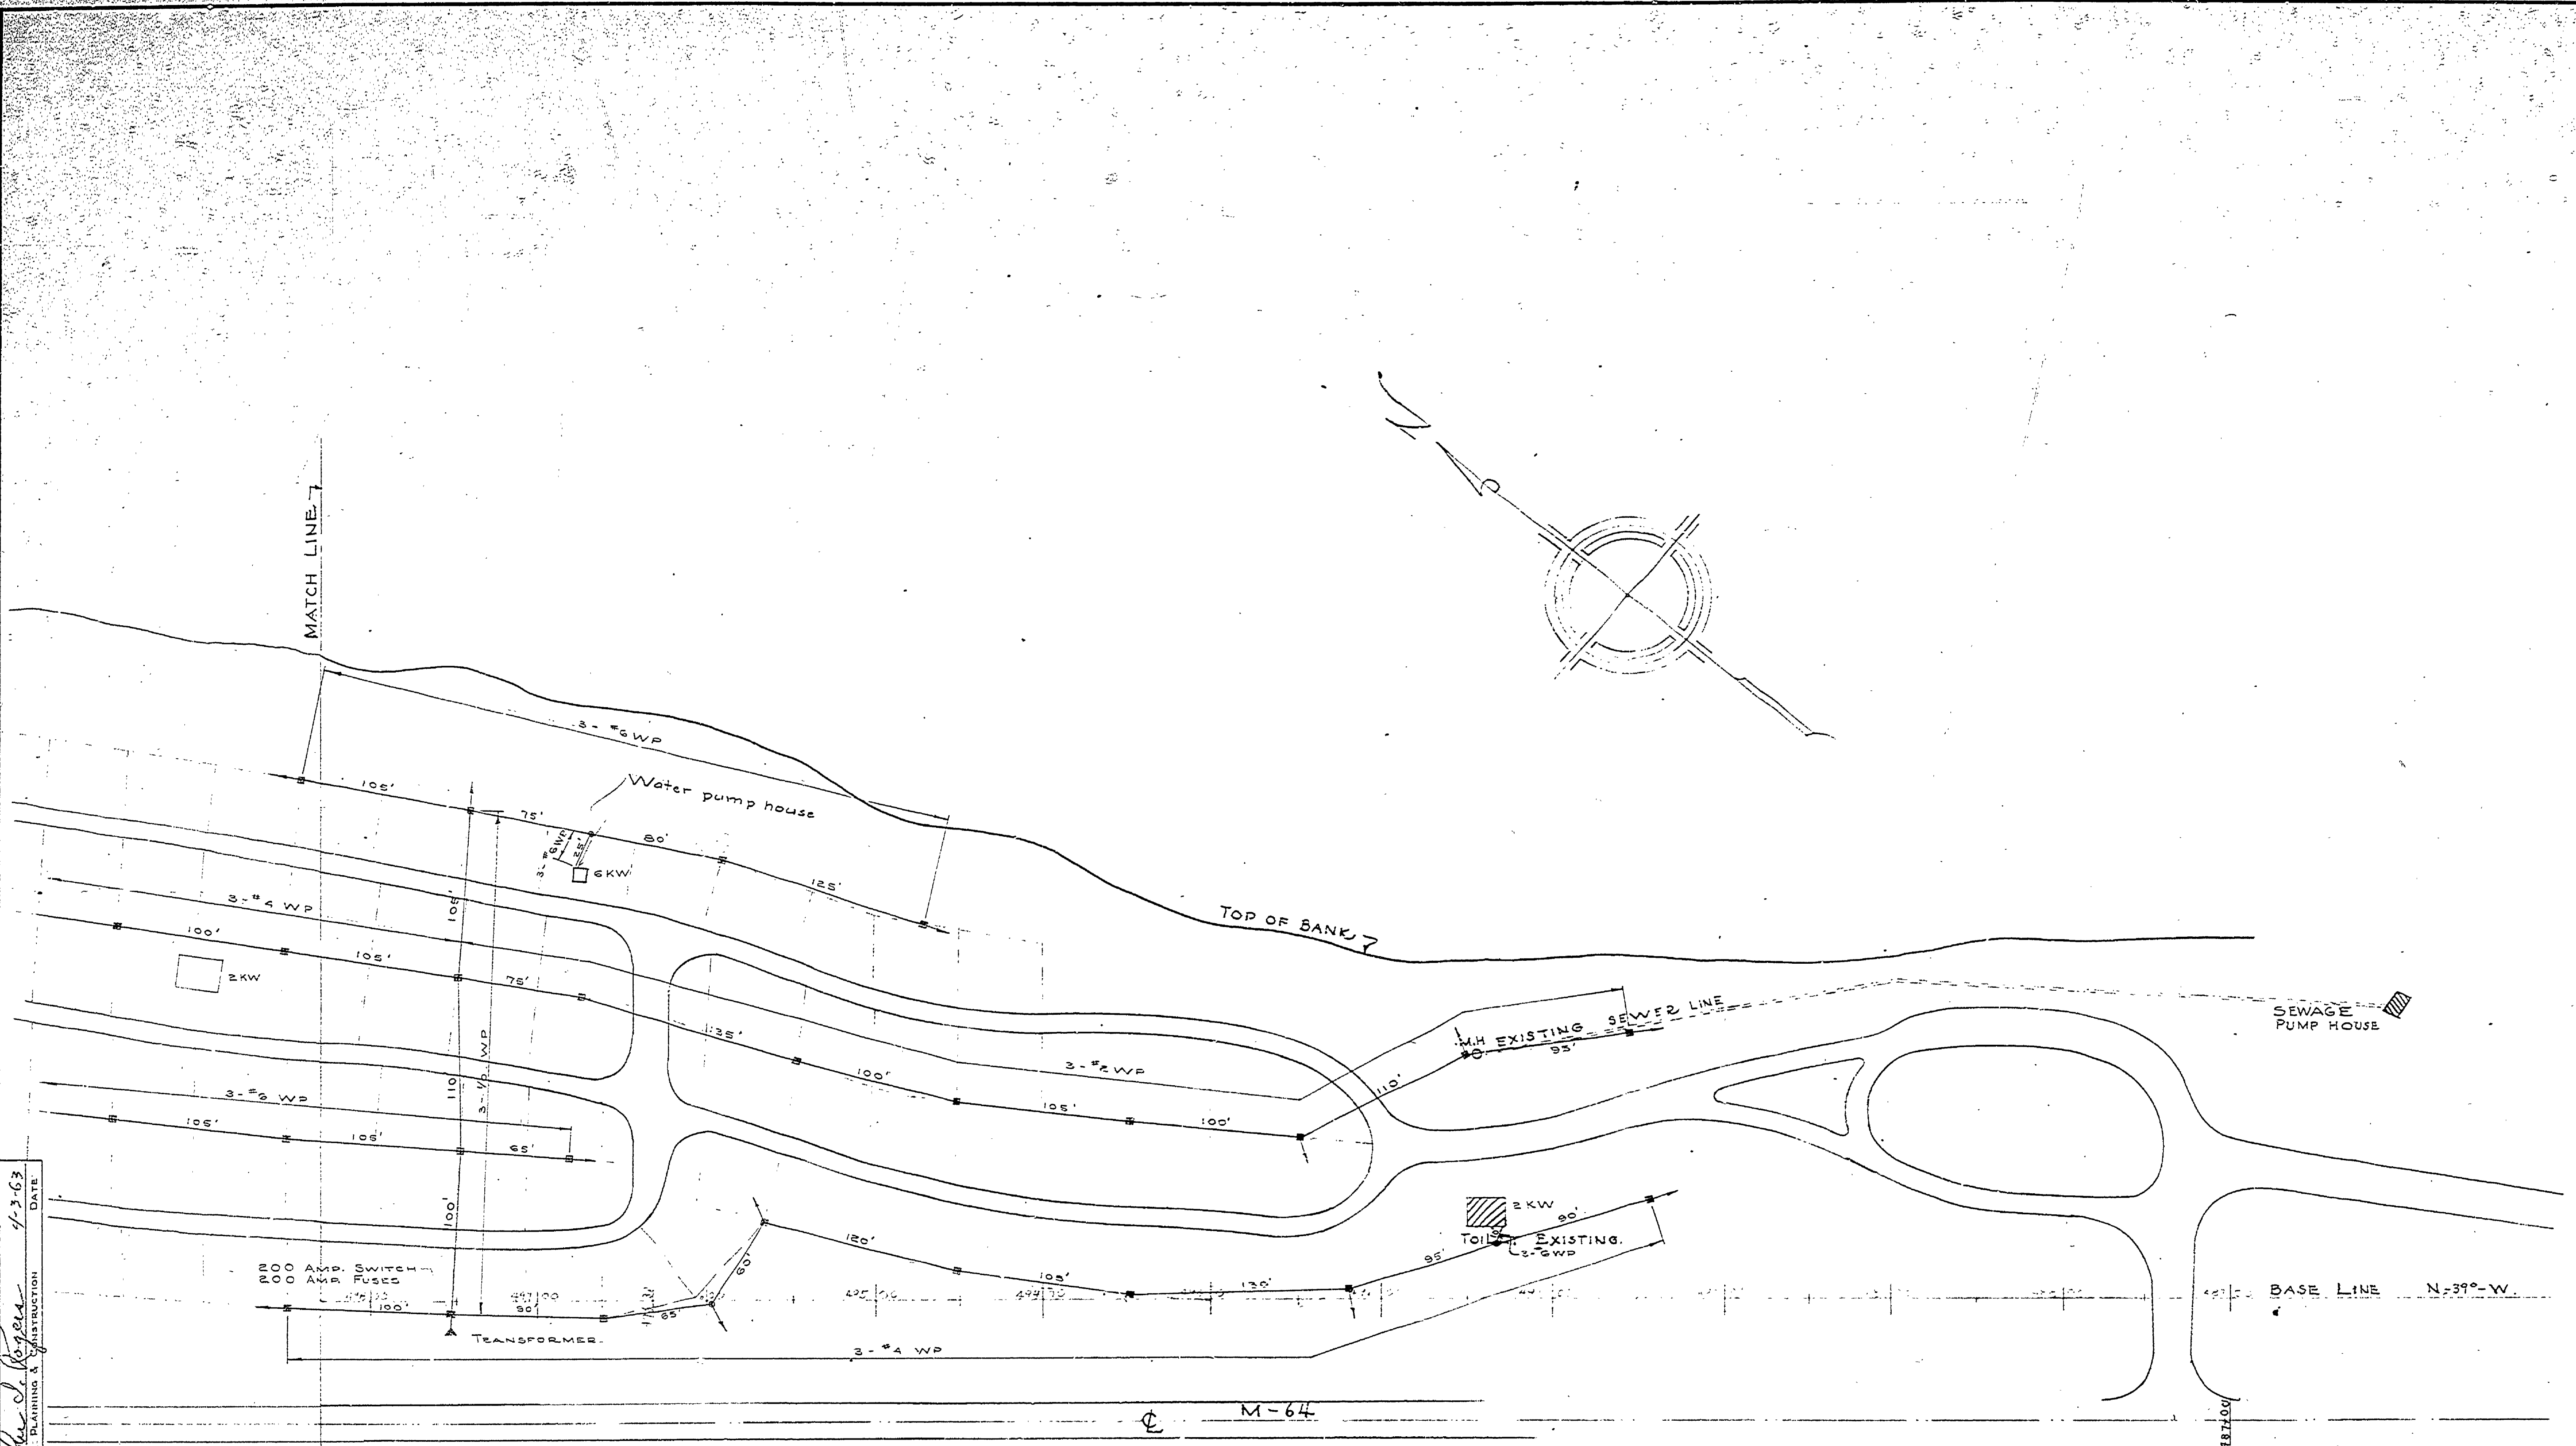

PRIMARY SERVICE BY LAKE SUPERIOR DISTRICT POWER CO.

- POLE
- OUTLET BOX
- OUTLET BOX OR POLE WITH GUY

FOR SHEET 3 SEE SE 136 TRAILER OUTLET BOX DETAILS
 FOR SHEET 4 SEE SE 140 SERVICE ENTRANCE SWITCH & METER PANEL

SCALE 1"=50'

MICHIGAN DEPARTMENT OF CONSERVATION PARKS AND RECREATION DIVISION

GOGEBIC LAKE STATE PARK ELECTRICAL DISTRIBUTION SYSTEM

SHEET NO. 1 OF 4

PLAN NO. E-106