




NO.	DATE	BY
1		
2		
3		

NO.	DATE	BY
4		
5		
6		


DRAWN BY: K.E.B.
 CHECKED BY: E.J.P.
 DATE: 10-6-58

REVIEWED BY SECTIONS:
 ARCHITECTURAL: J.P.P.
 ENGINEERING: J.P.P.
 LANDSCAPE: J.P.P.


APPROVED BY: H.C. MacArthur
 ASSISTANT CHIEF IN CHARGE OF DESIGN
 DATE: 11-10-58

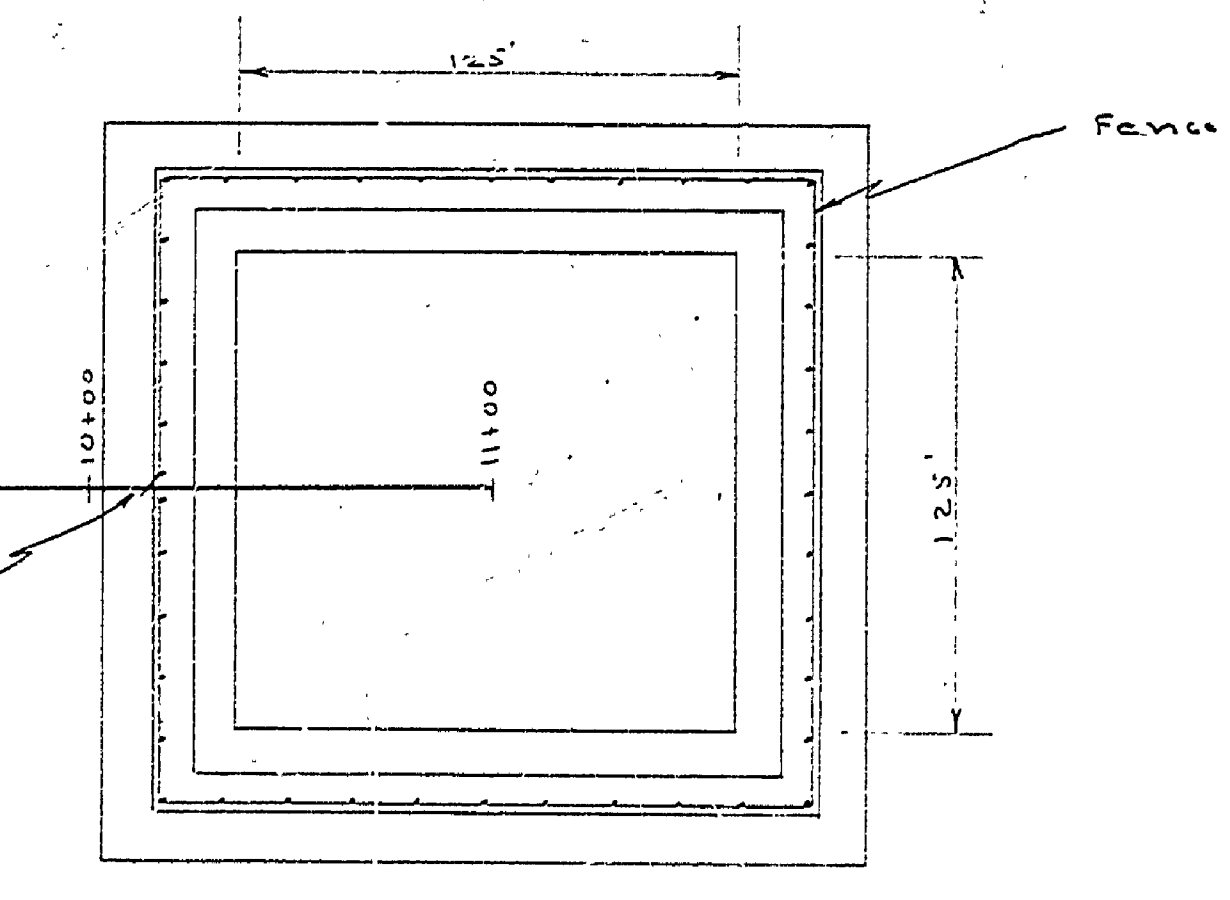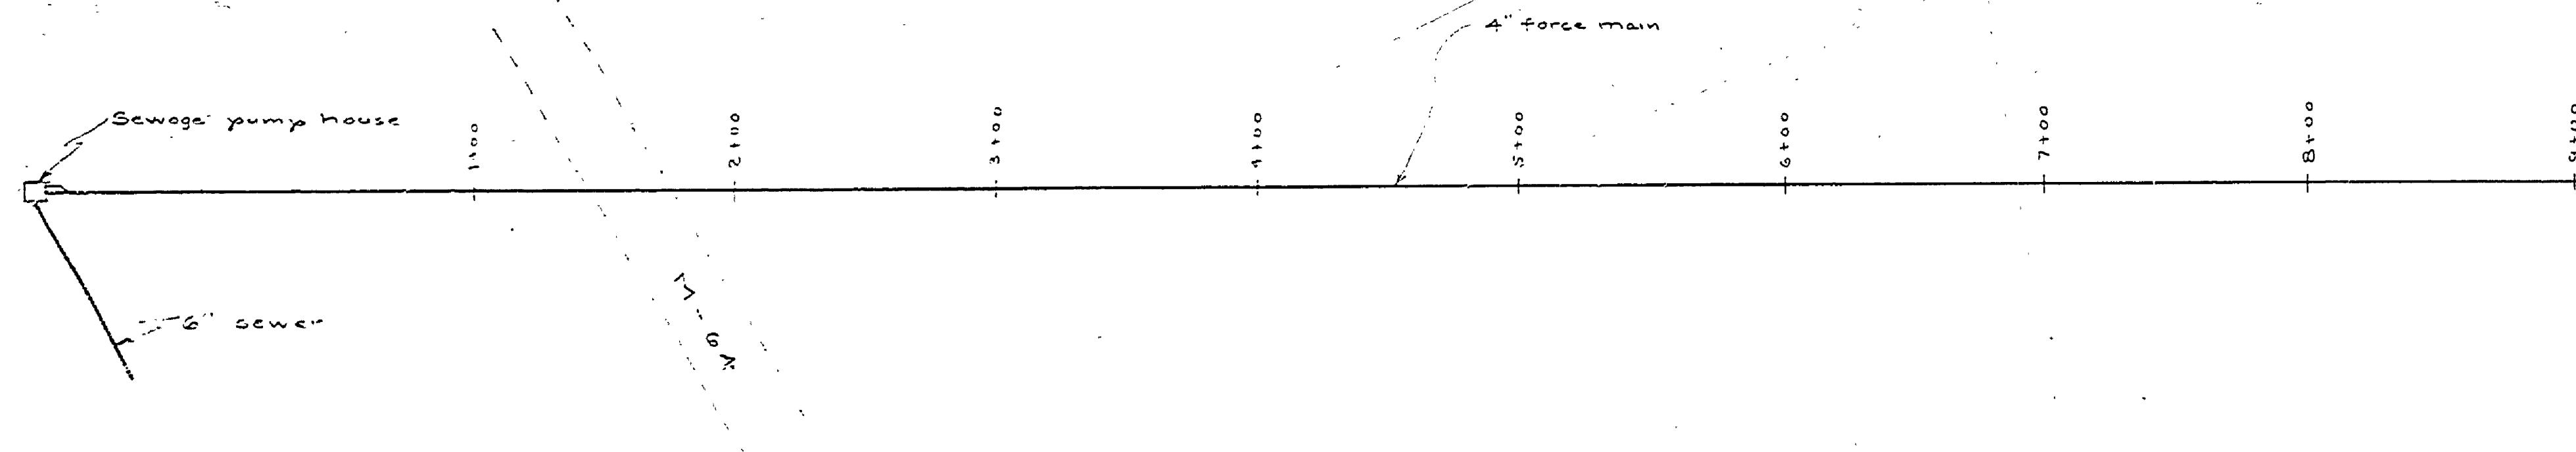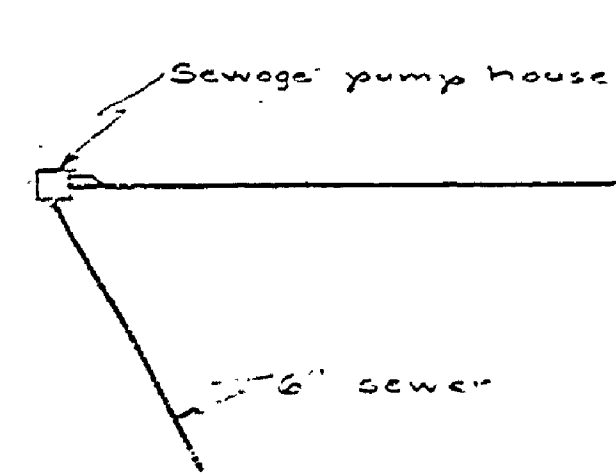

PLAN OF FORCE MAIN
Scale: 1/320'

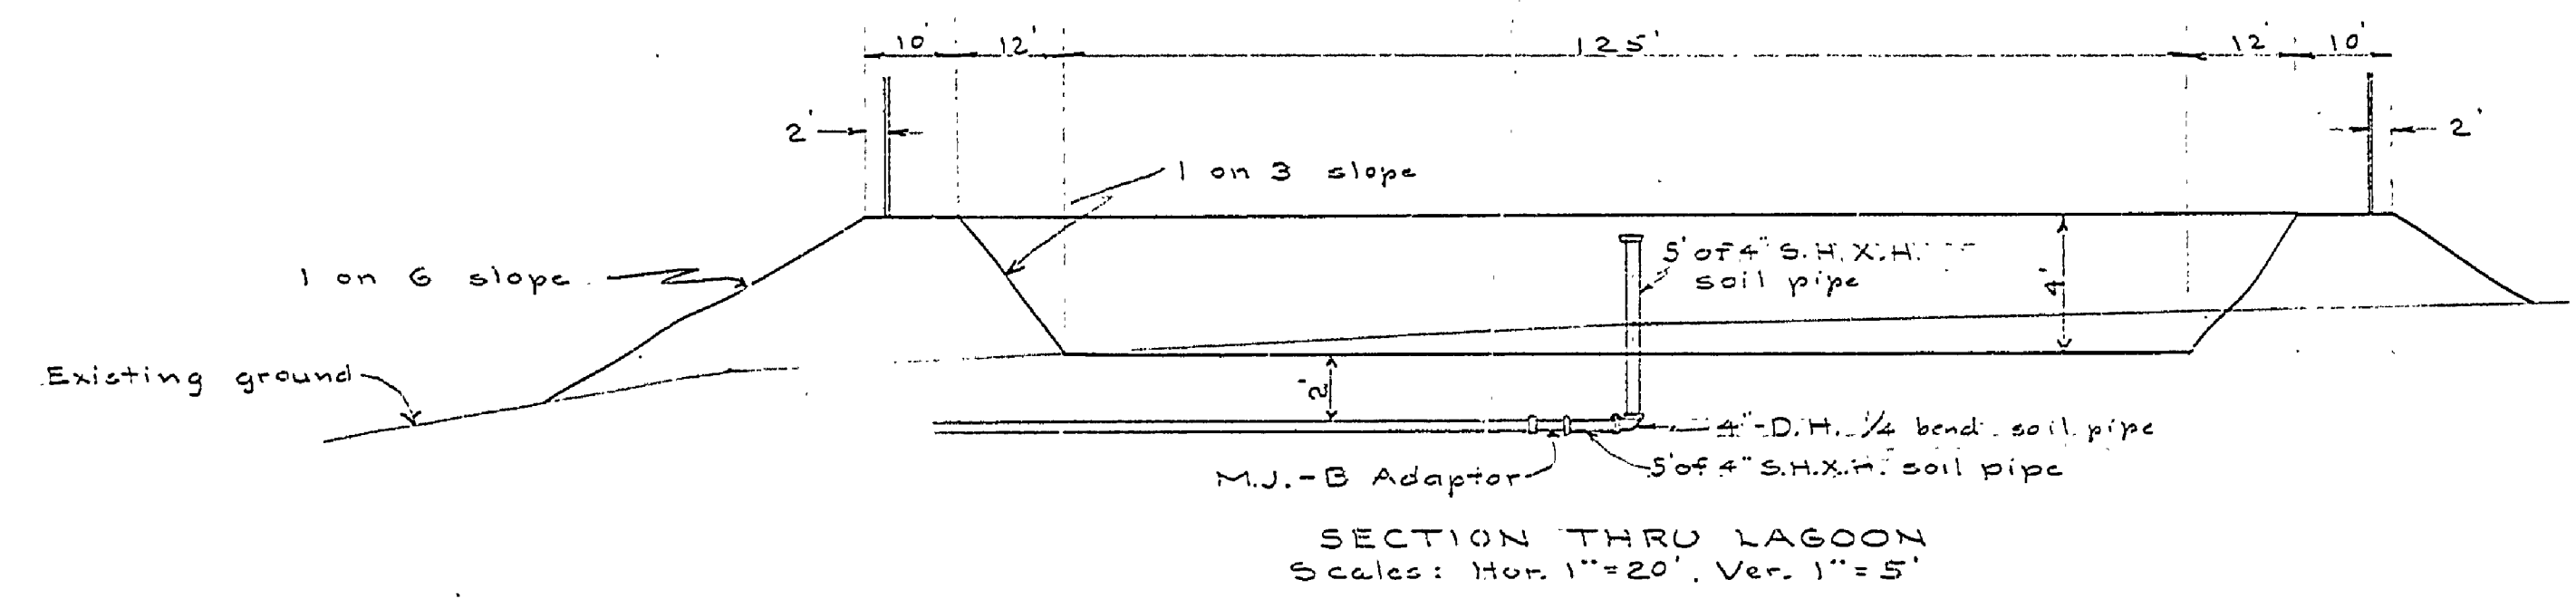

SECTION THRU LAGOON
Scales: Hor. 1"=20', Ver. 1"=5'

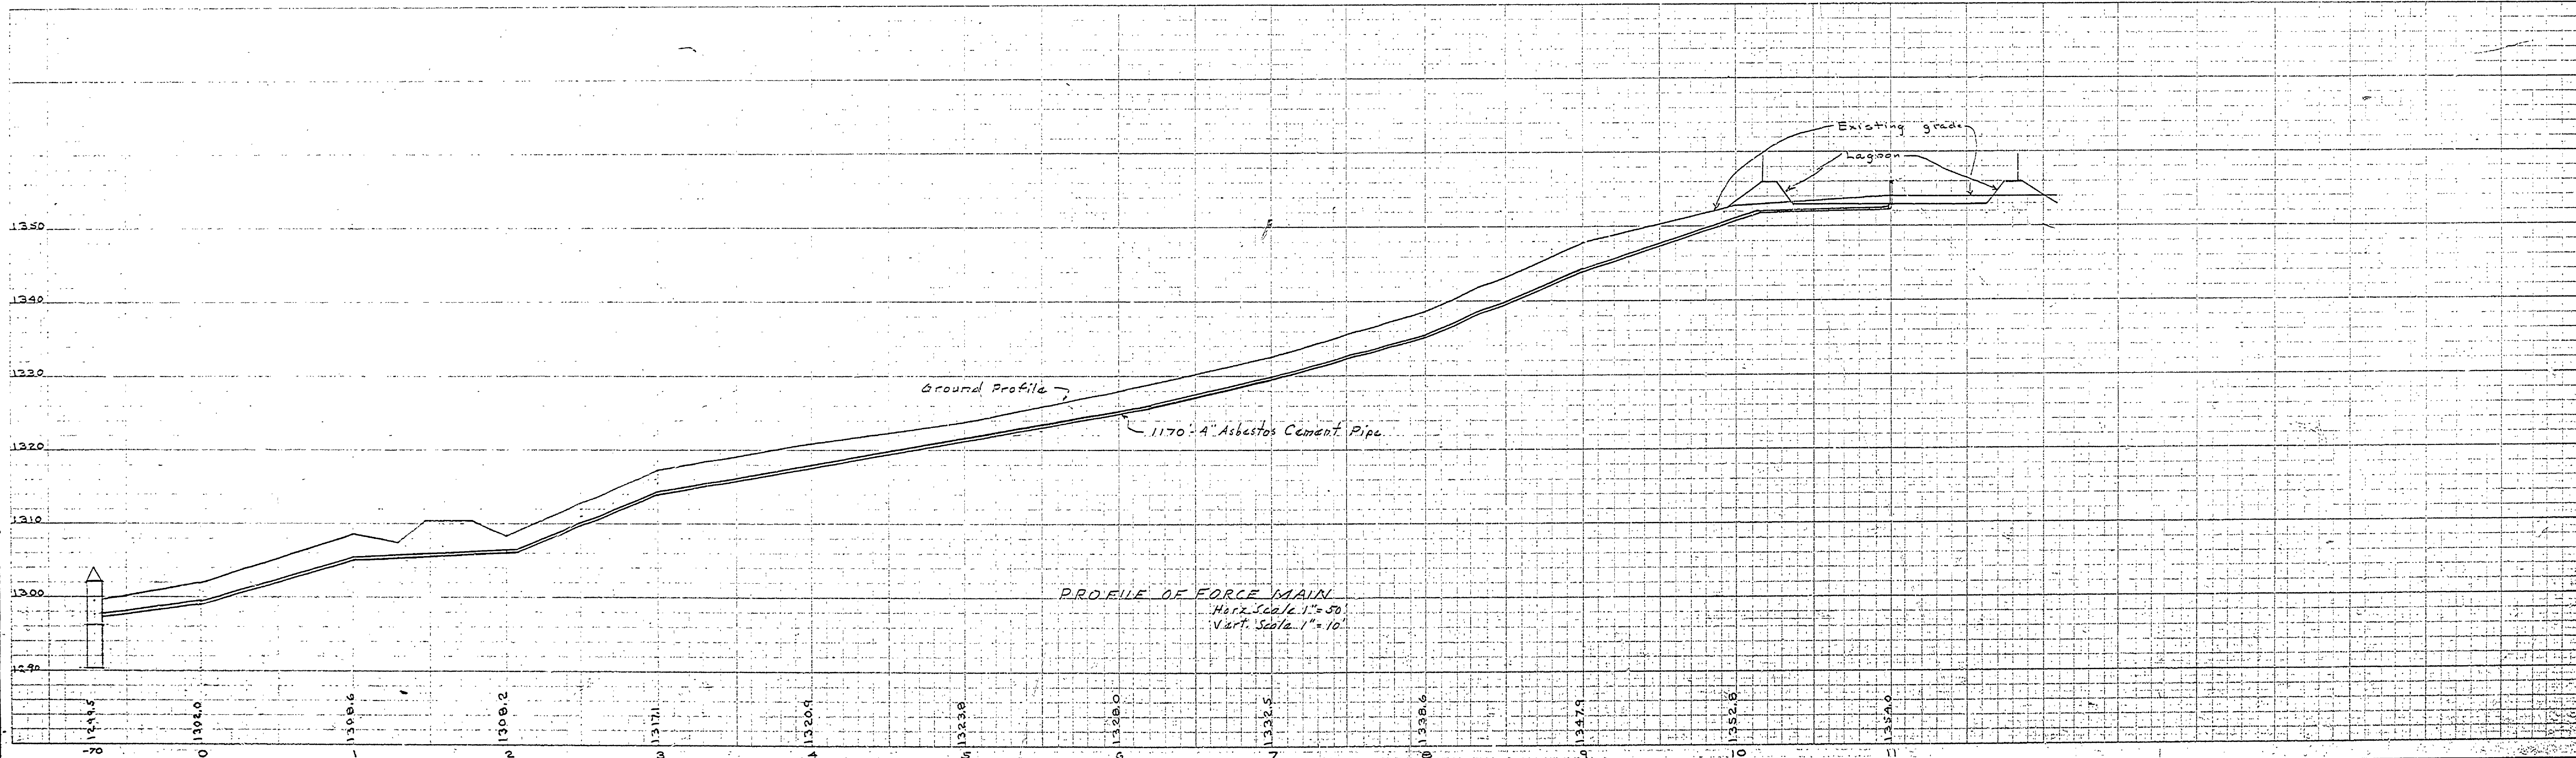

PROFILE OF FORCE MAIN
Horz. Scale: 1"=50'
Vert. Scale: 1"=10'