


SECTION THRU HANGING GUTTER.

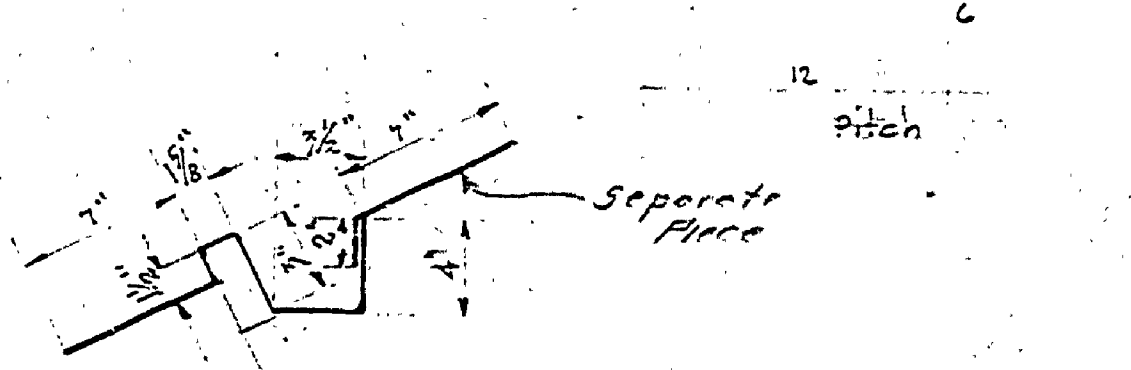

SECTION THRU BUILT IN GUTTER.

EAVE SECTIONS

ORCHARD BEACH STATE PARK  
 PAVILION STORE AND TOILET BLDG.  
 INSURANCE No. 7

A-101 5 6