

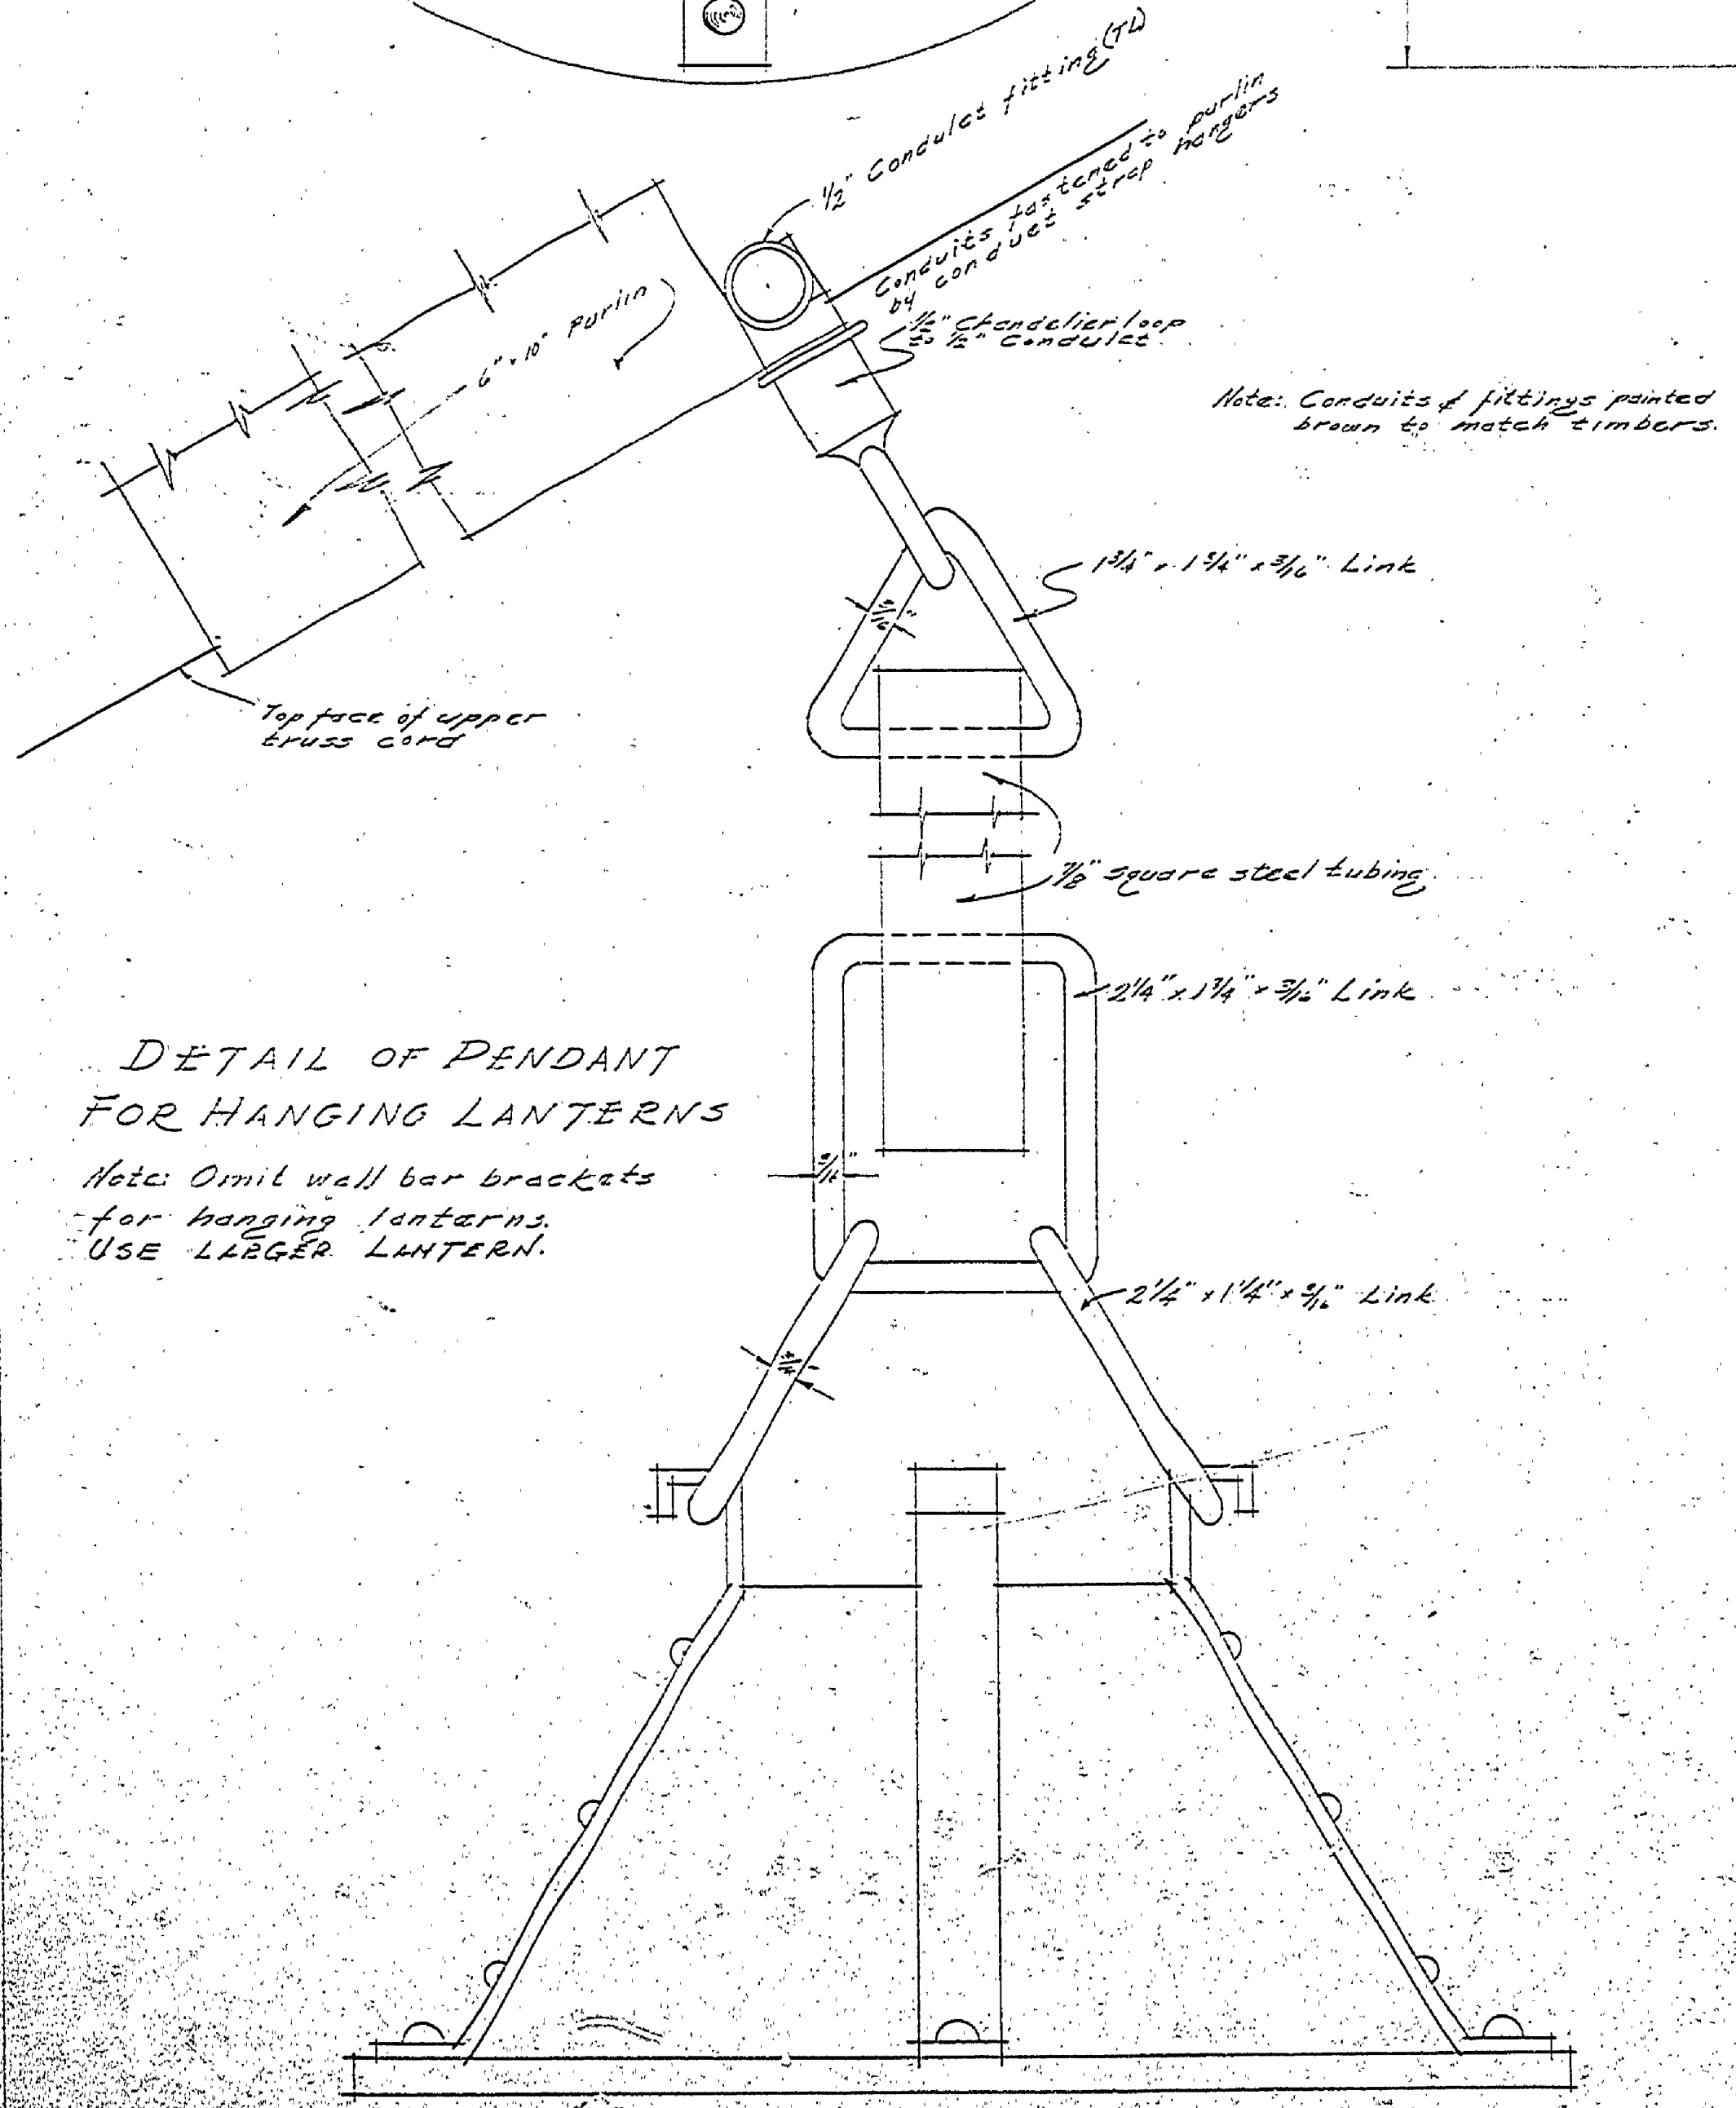


SECTION A-A

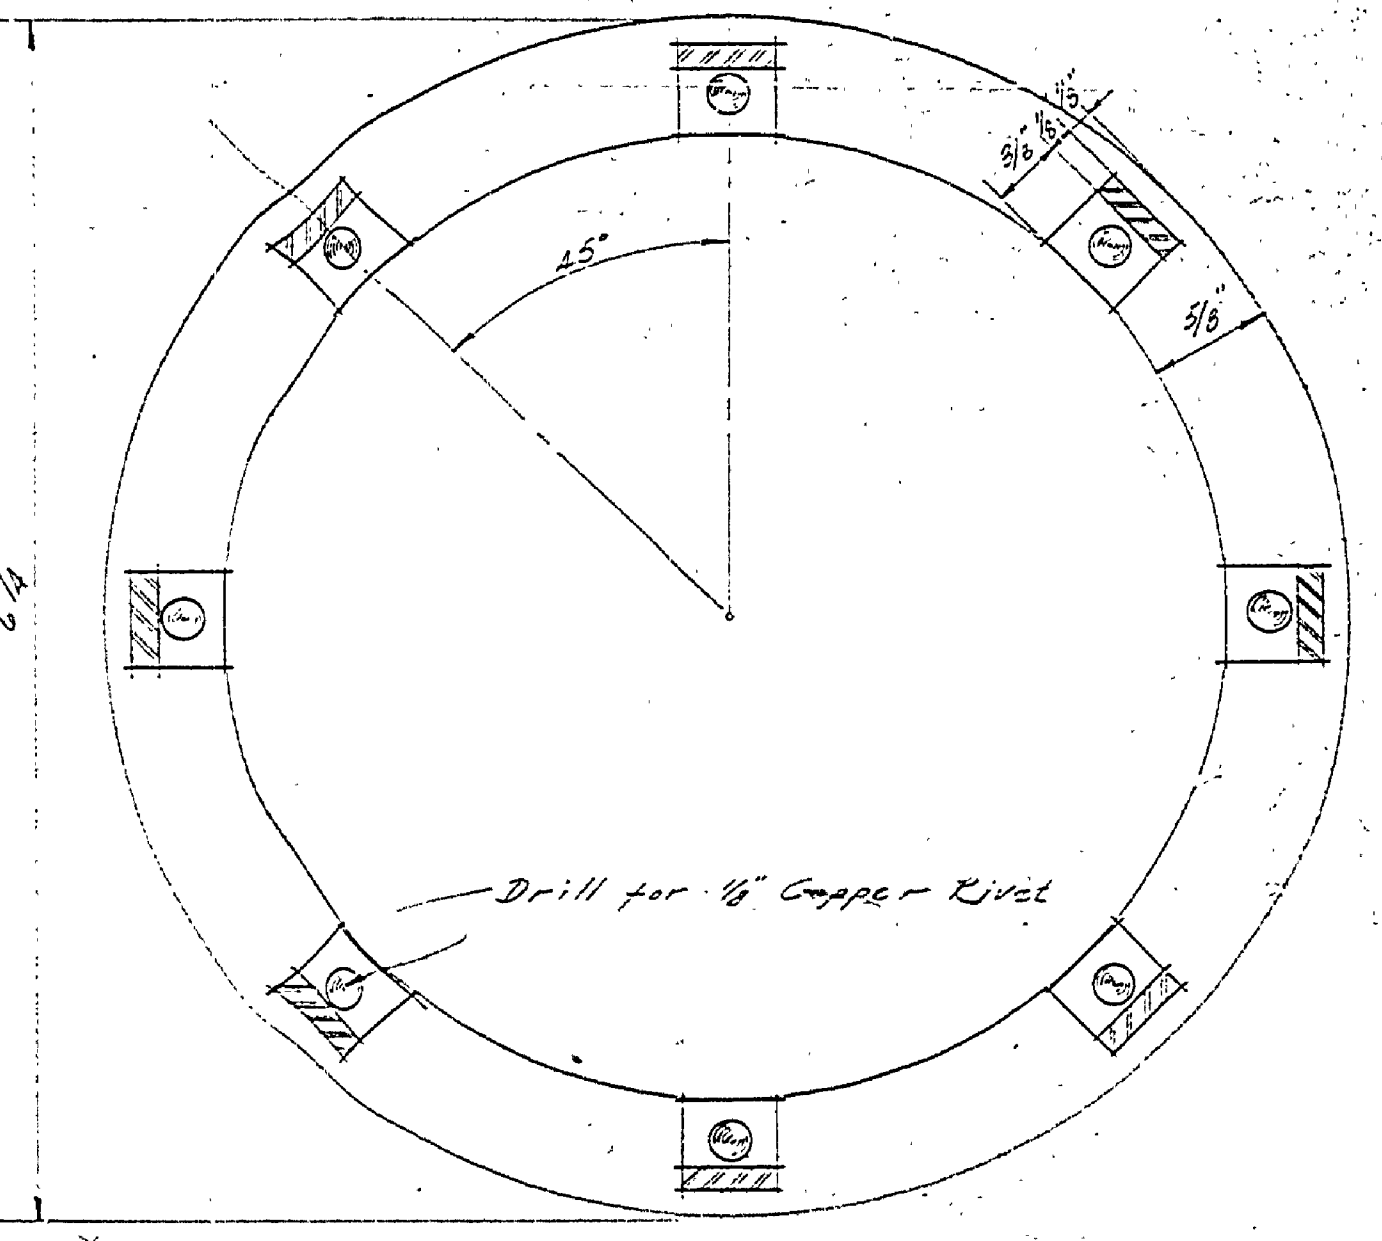

DETAIL OF PENDANT FOR HANGING LANTERNS

Note: Omit wall bar brackets for hanging lanterns. USE LARGER LANTERN.

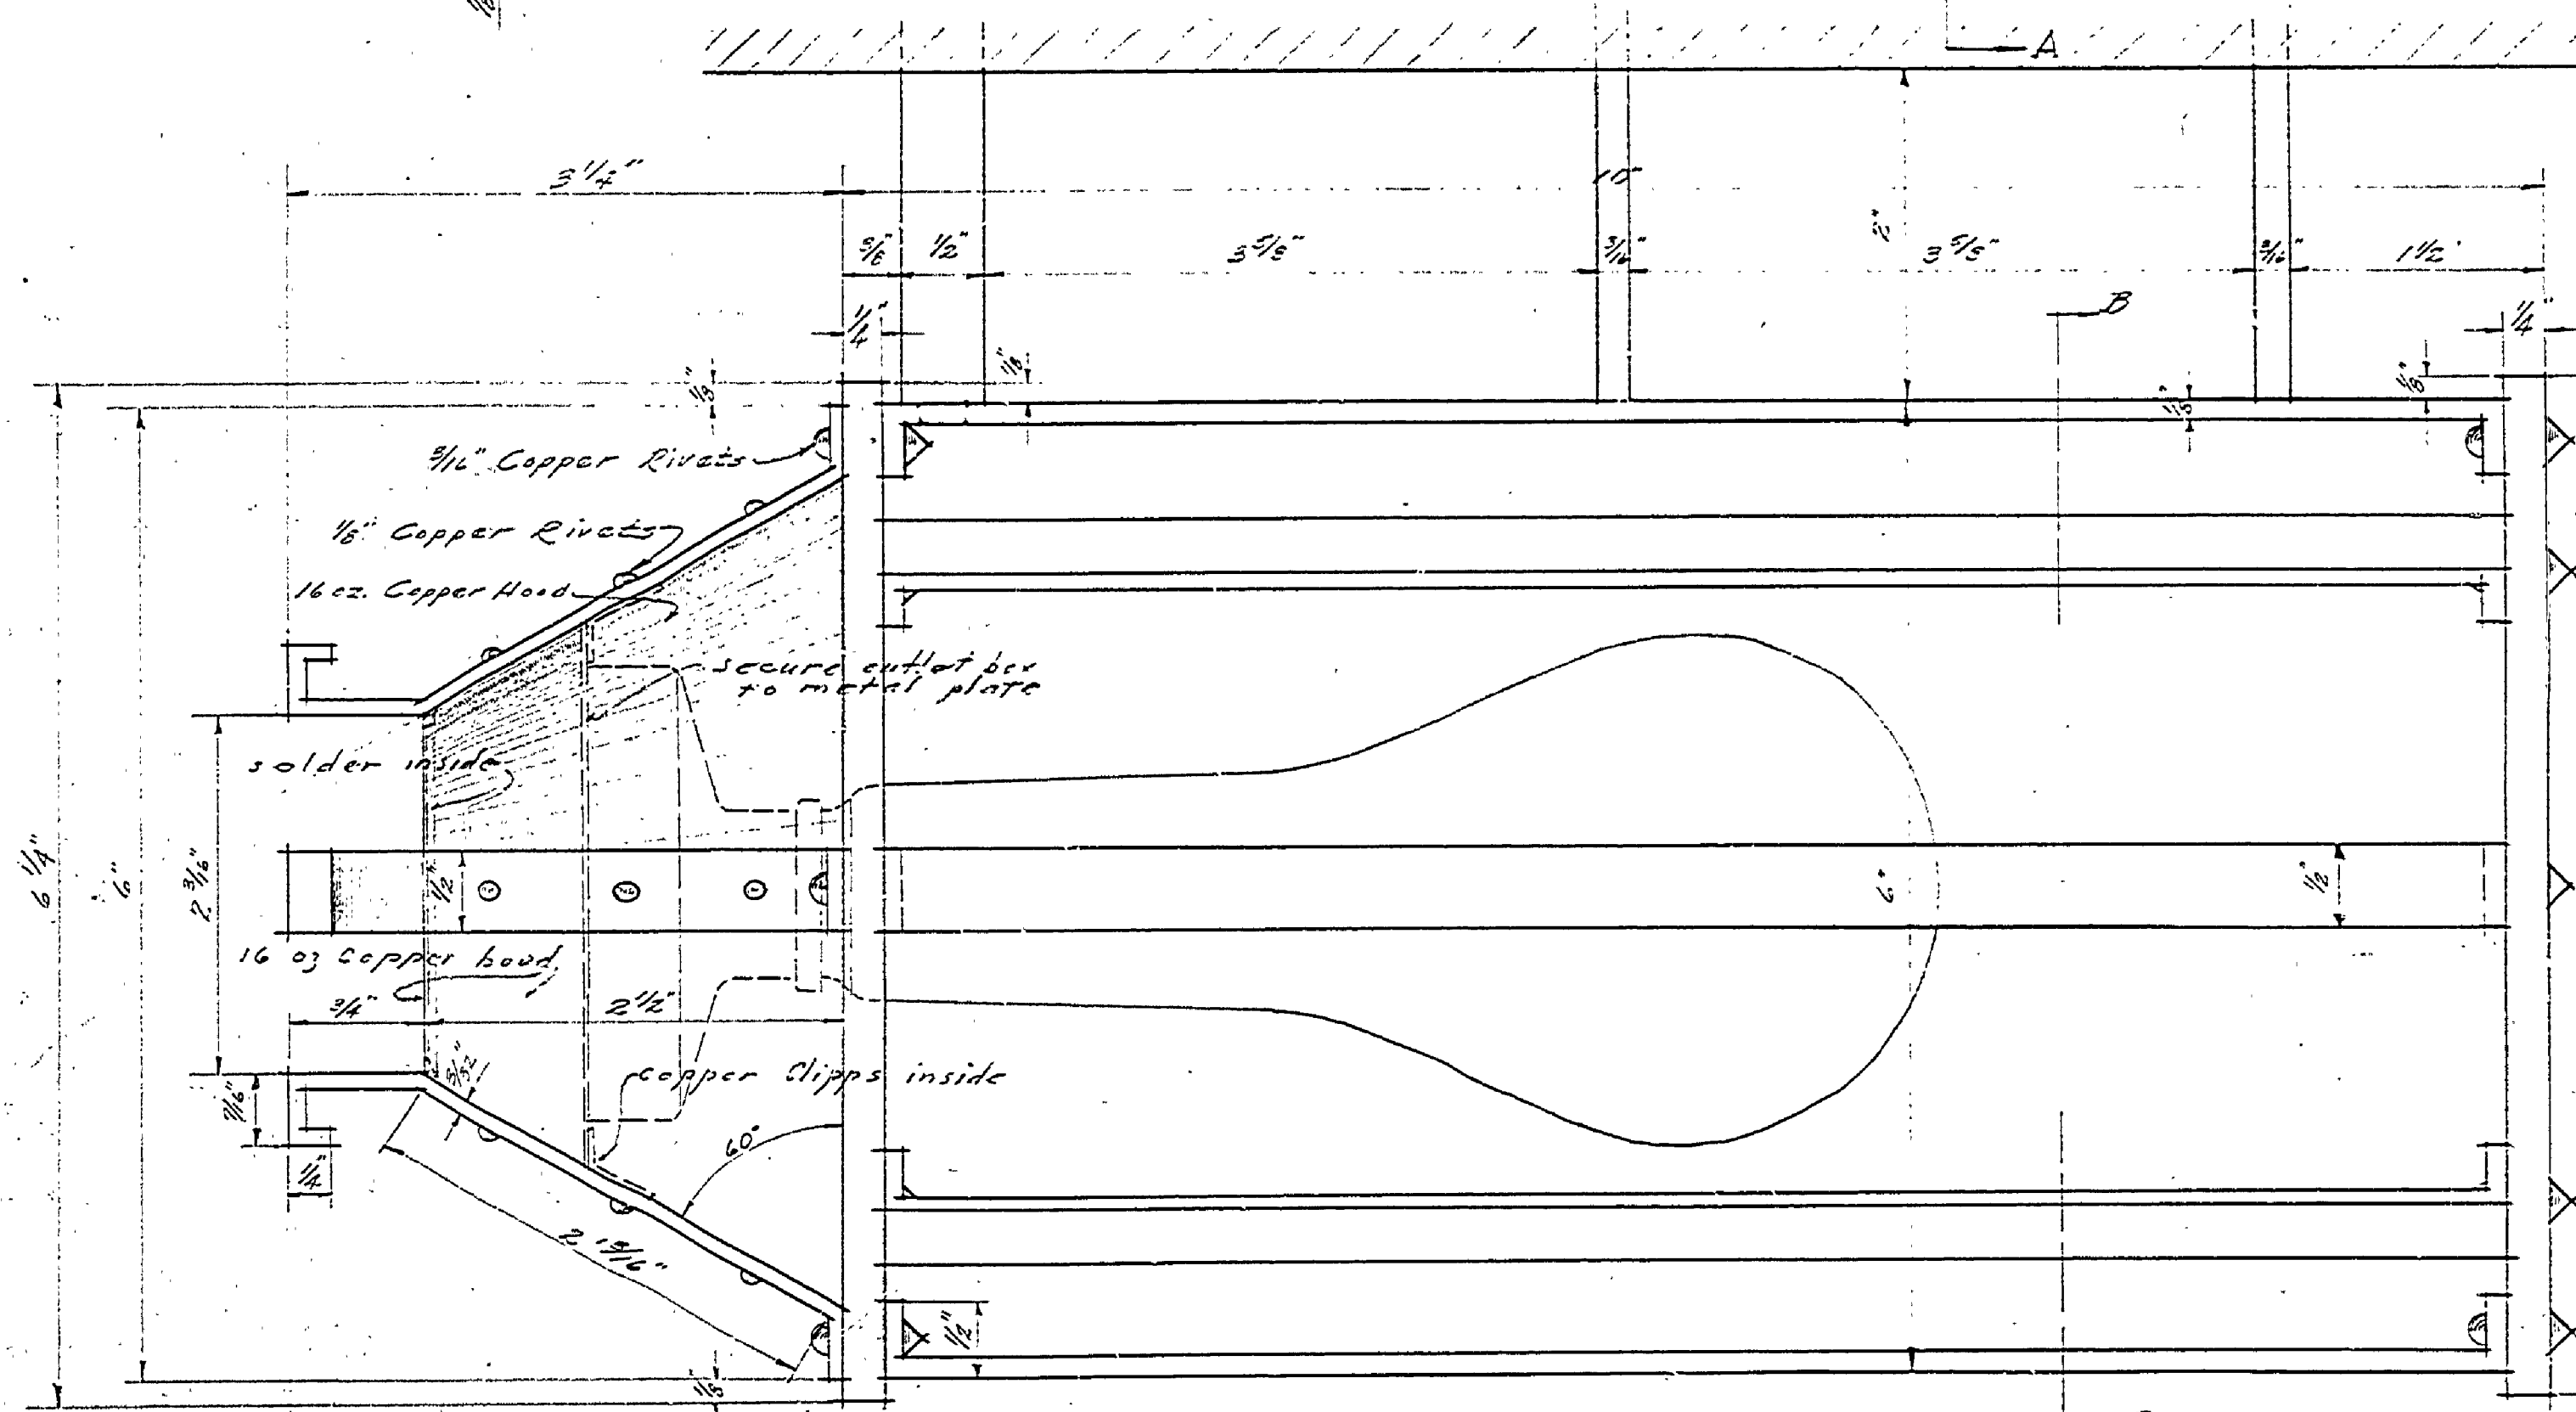

SECTION B-B

FULL SIZE LANTERN DETAILS

Small lantern to be used for toilet buildings.
Large lantern to be used for combination buildings.

MICHIGAN DEPARTMENT OF CONSERVATION United States		
DEPARTMENT OF THE INTERIOR NATIONAL PARK SERVICE COOPERATING		
Drawn by E. J. RUDING	LANTERN DETAILS for ORCHARD BEACH STATE PARK BUILDINGS	Sheet 1 of 1 Scale: Full Date: 1924
Approved by [Signature]	Approved by [Signature]	Checked by [Signature]
APPROVED	INSPECTOR	DATE