


DATE	DESIGNED BY	REVIEWED	DATE	APPROVED	DATE	NO.	DATE BY	REVISIONS
Sept. 83	B.H.G.	ARCHITECTURAL	7-17-83	<i>[Signature]</i>	1	1	8/1/83	1
Sept. 83	J.Y.	ENGINEERING	9-11-83		2	2	9/11/83	2
		LANDSCAPE	9-12-83		3	3		3
					4	4		4
					5	5		5
					6	6		6

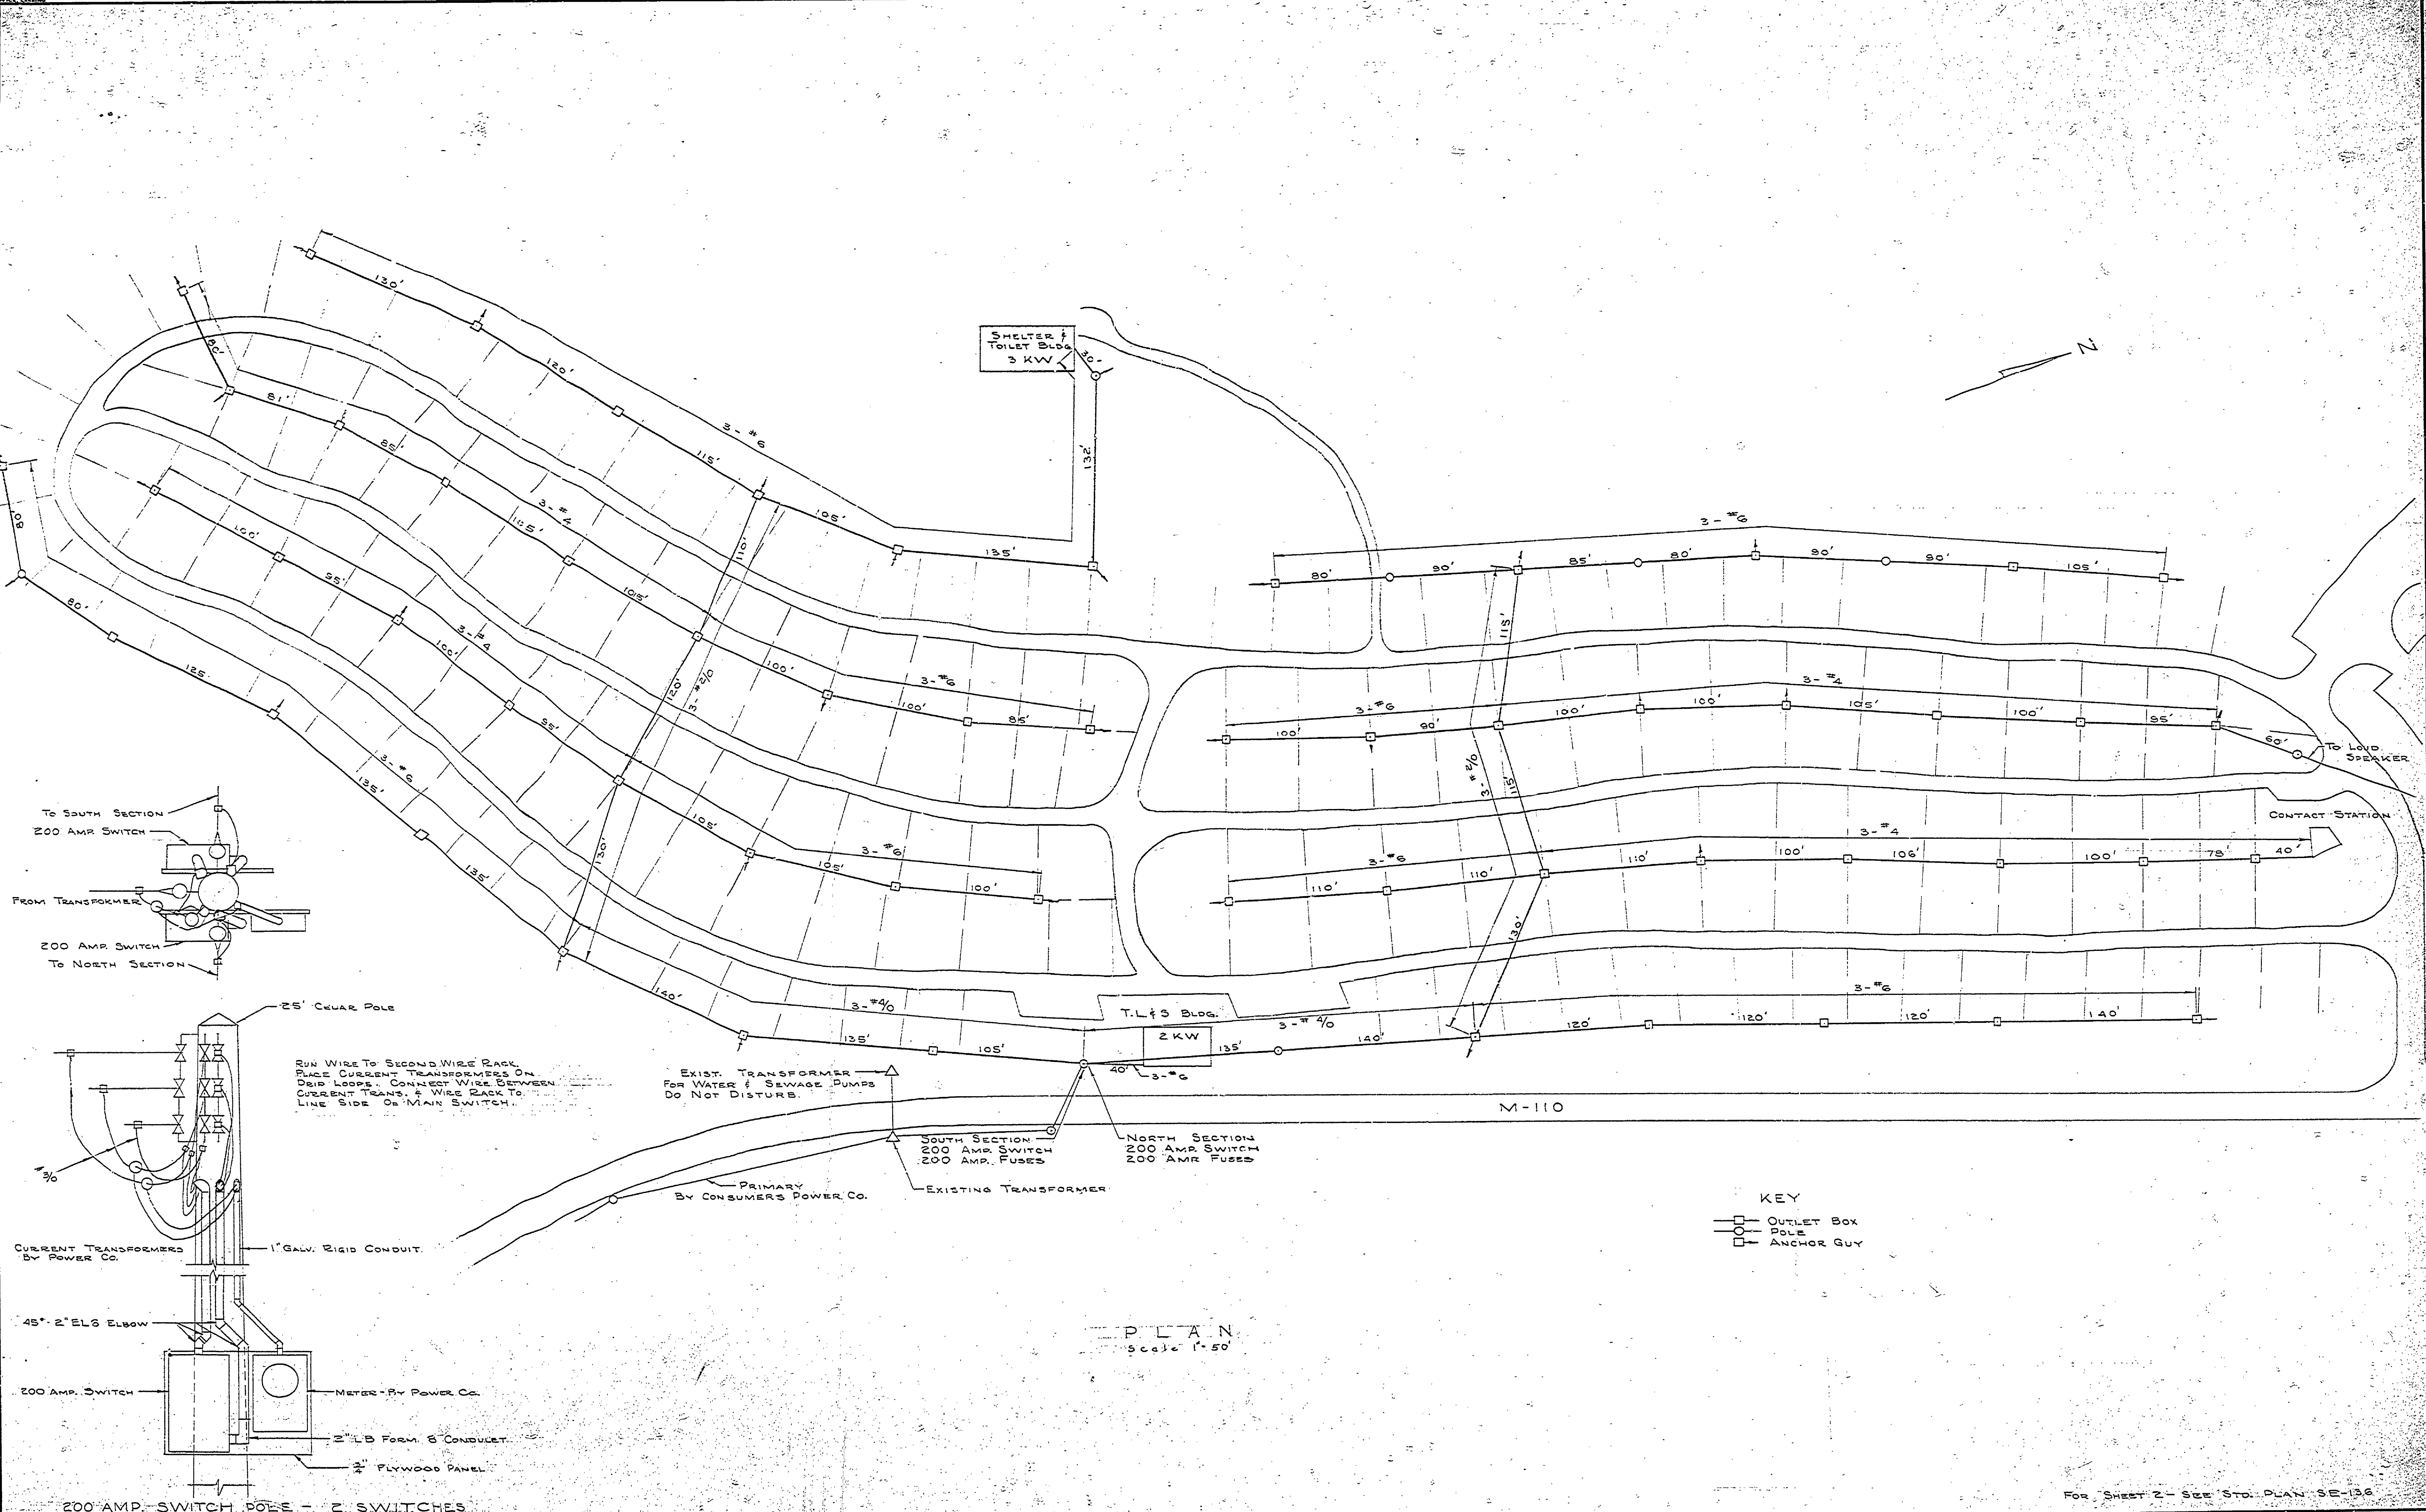

KEY  
 □ OUTLET BOX  
 ○ POLE  
 — ANCHOR GUY

PLAN  
 scale 1"=50'

For SHEET 2 - SEE STD. PLAN SE-136