



*John M. Hoyer*


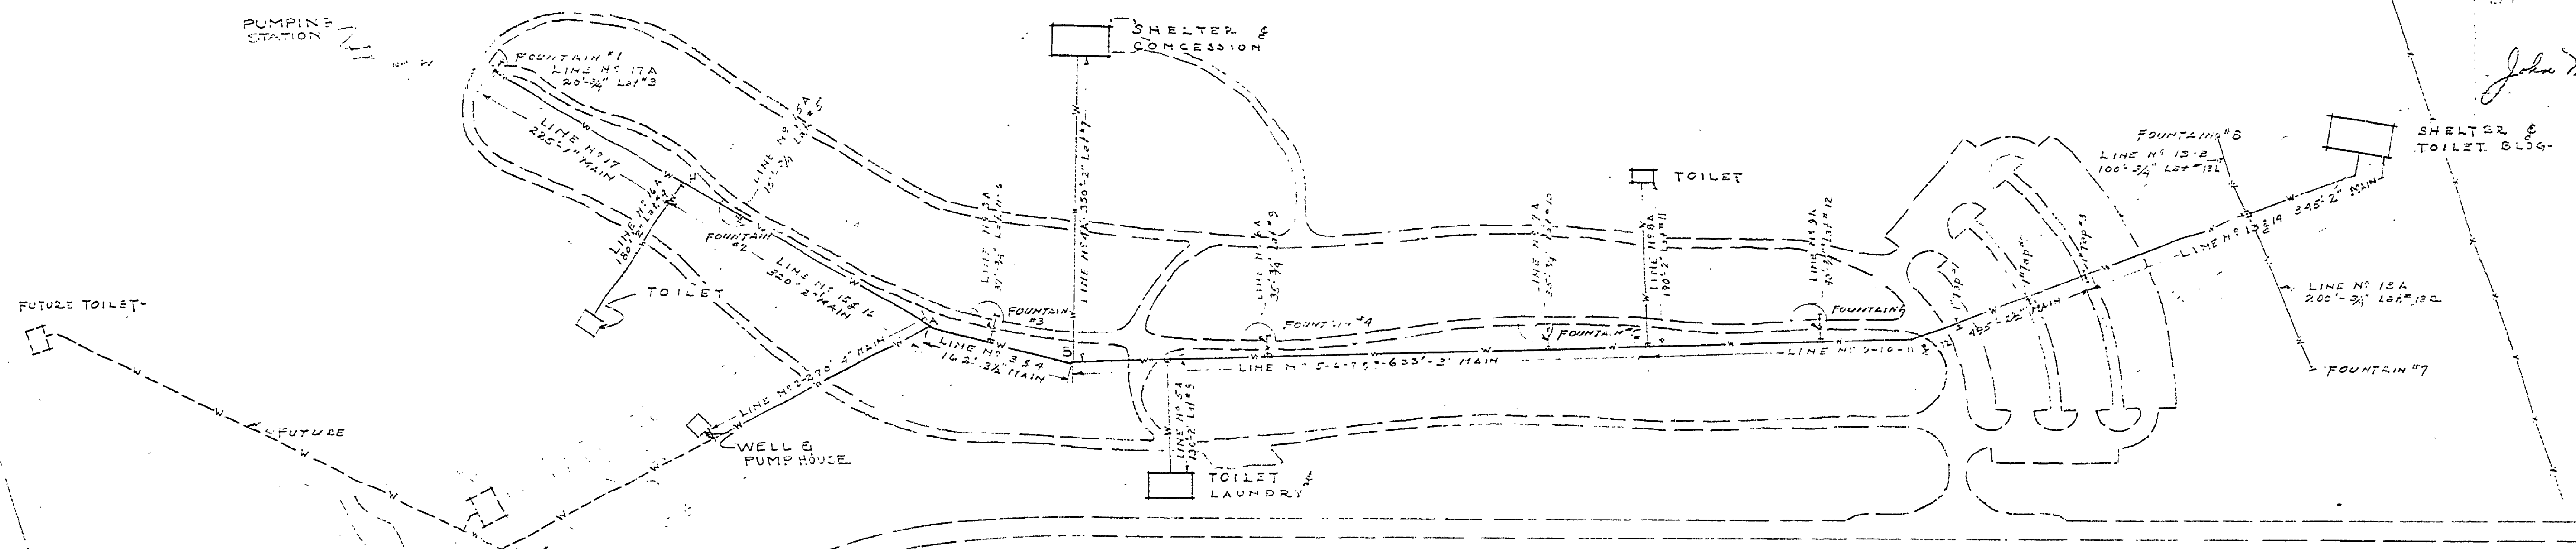


**PLAN**  
 SCALE-1"=100'

**NOTE**  
 PROFILE OF WATER LINES  
 SCALES HOR. 1"=50'  
 VERT. 1"=10'

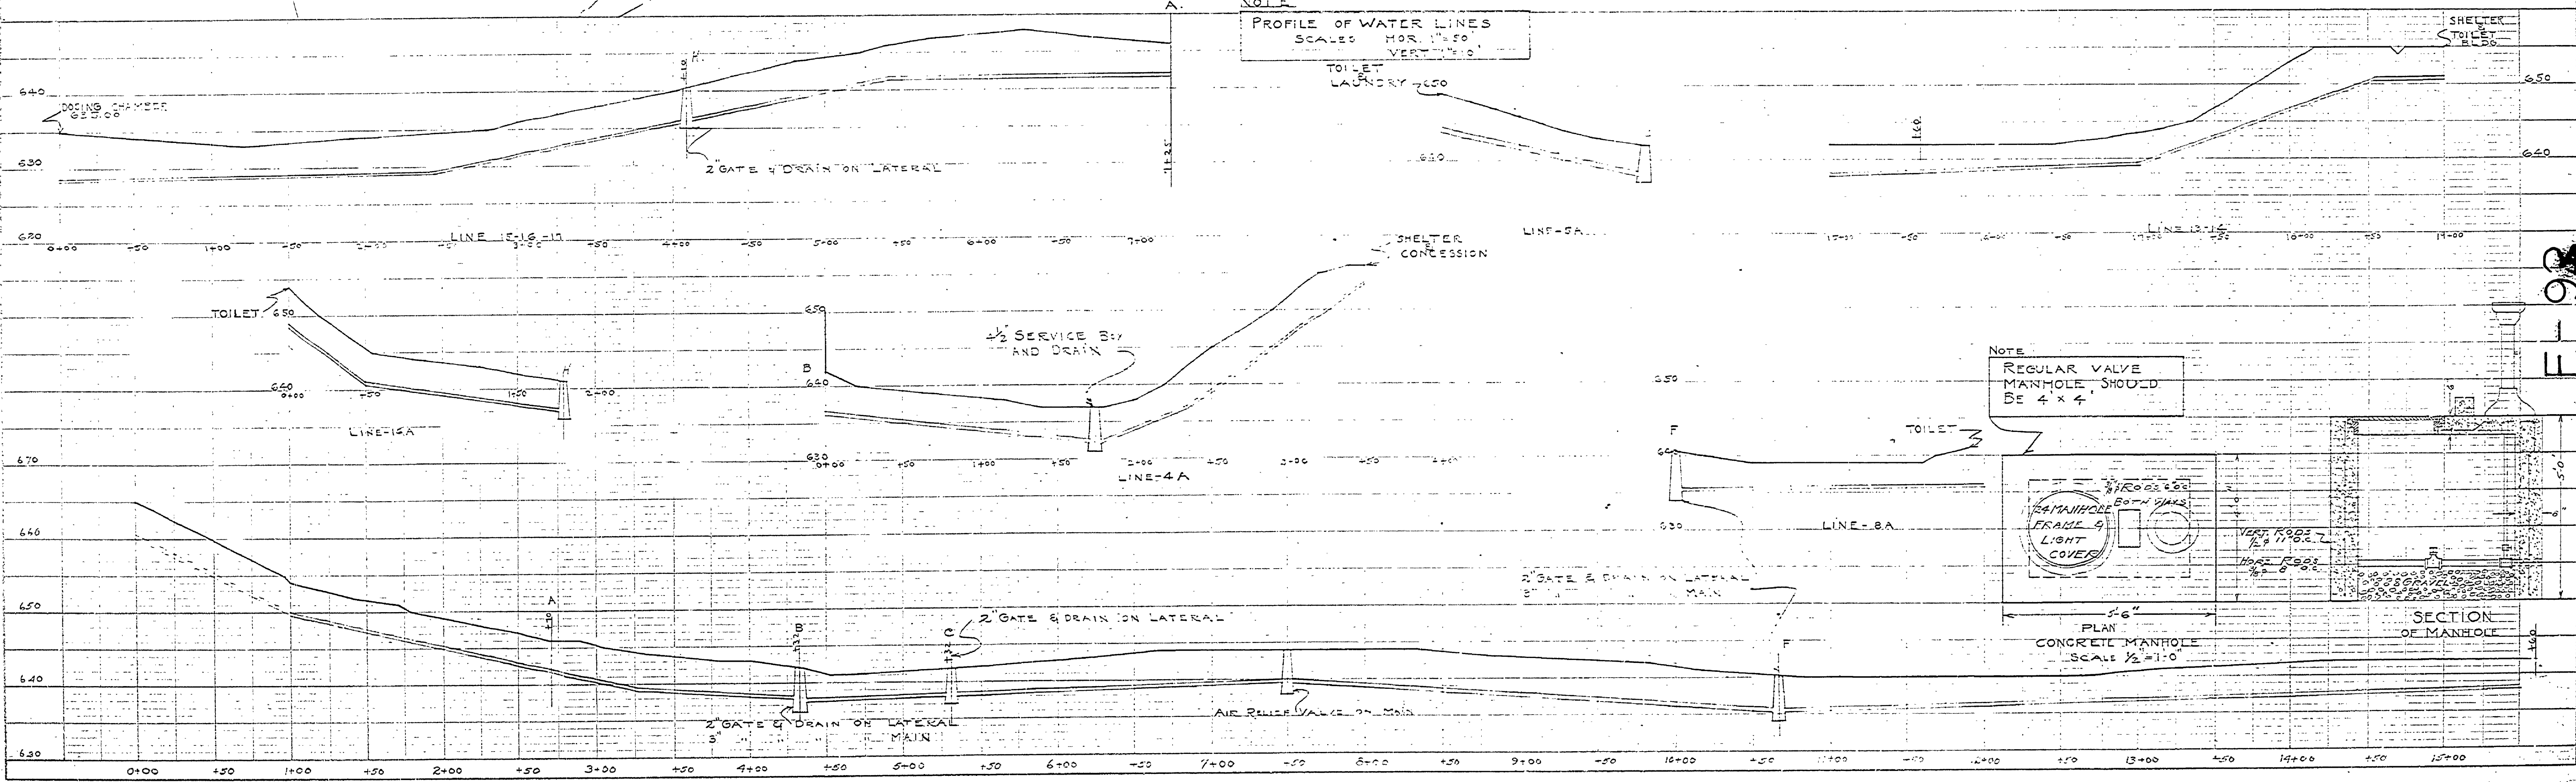

**NOTE**  
 REGULAR VALVE  
 MANHOLE SHOULD  
 BE 4' x 4'

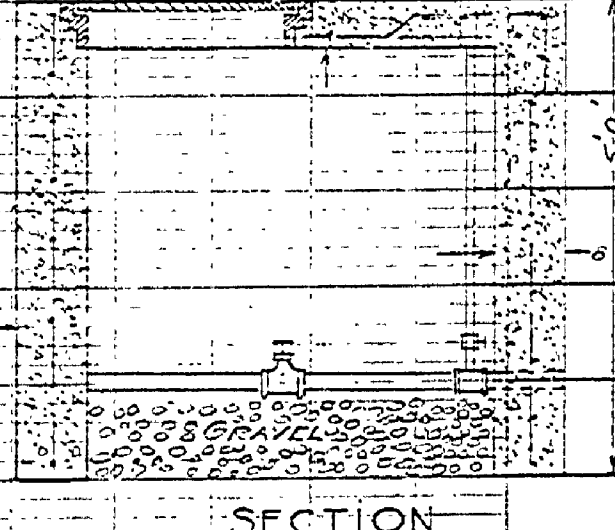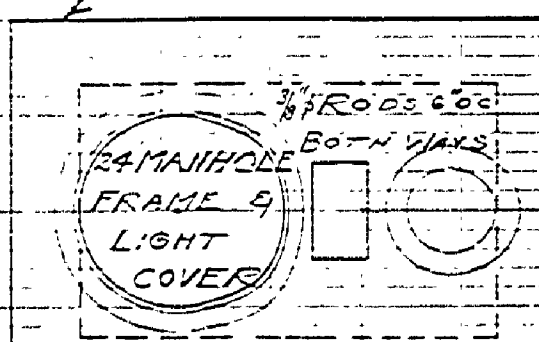

**PLAN**  
 CONCRETE MANHOLE  
 SCALE 1/2"=1'-0"

**SECTION**  
 OF MANHOLE