


PLAN OF STAIRS  
1"=10'

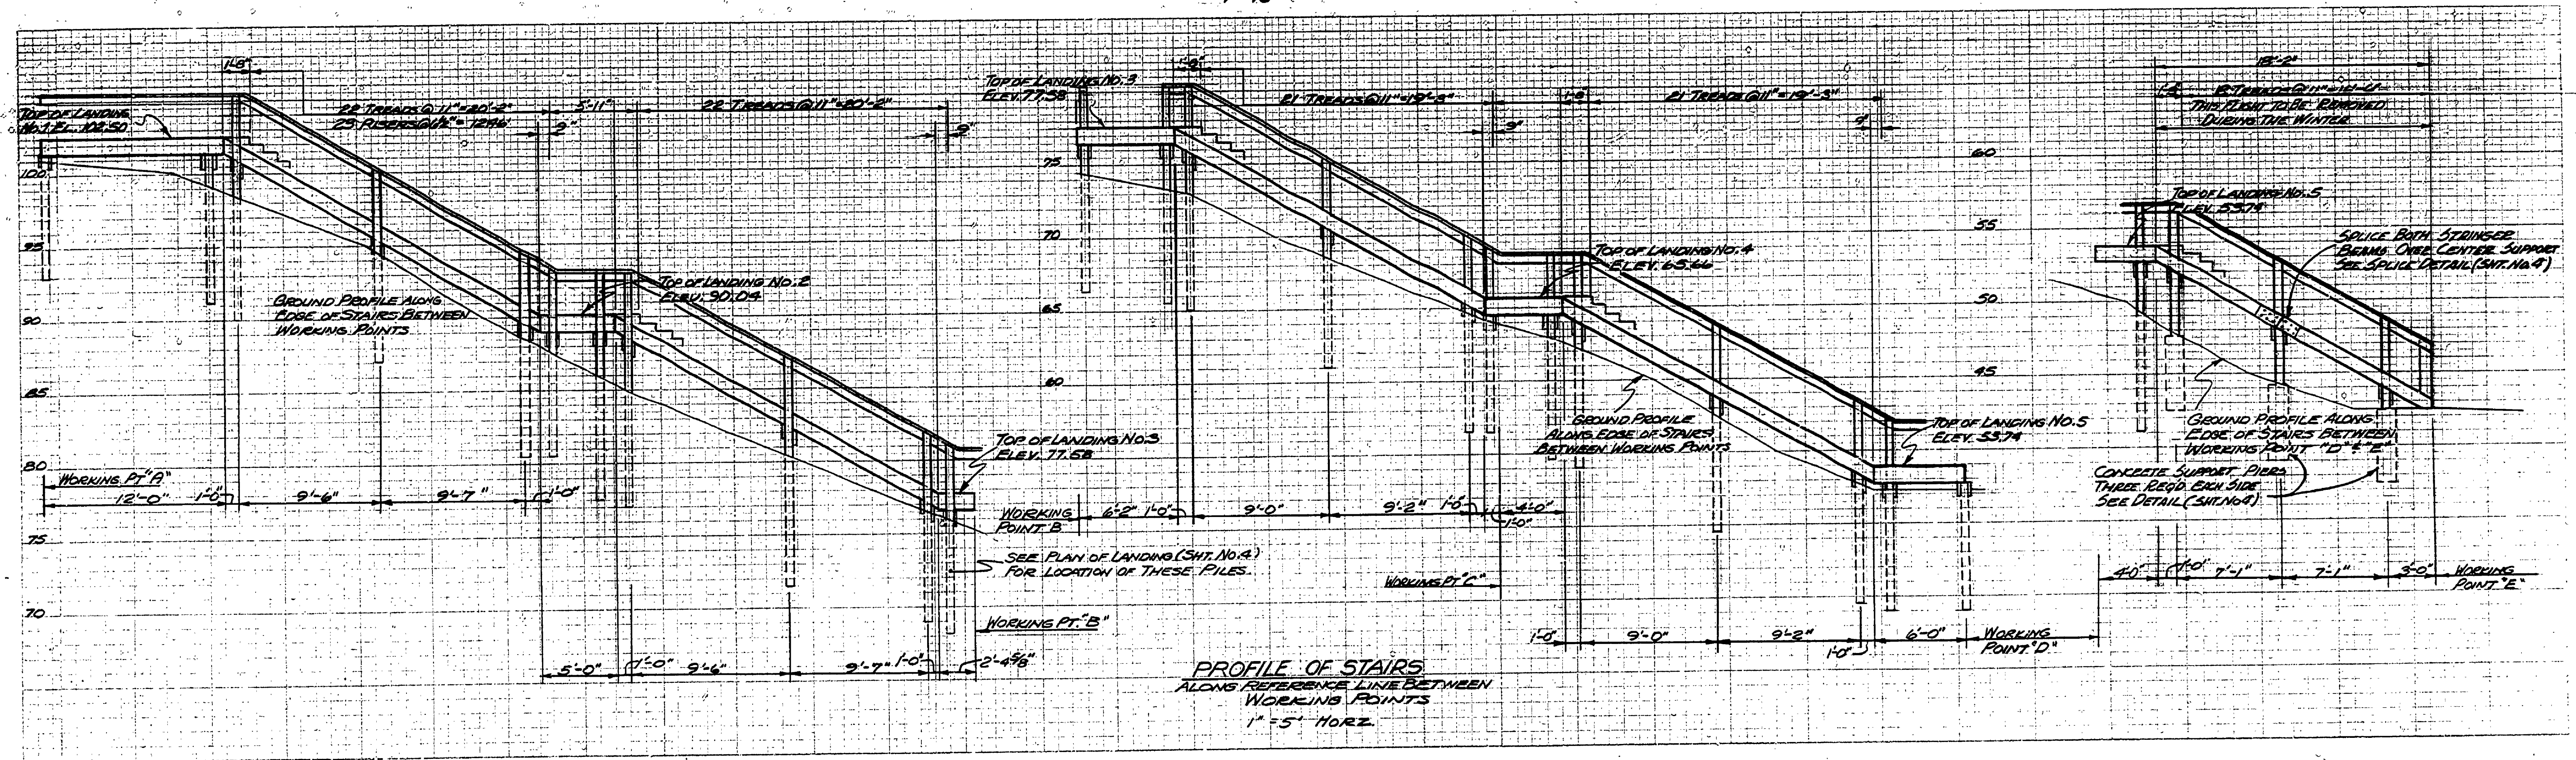

SURVEYED BY A. M <sup>S</sup> CANN	5-26-71	DRAWN BY C. E. MASSEY	6-71	NO. DATE BY			REVISIONS			MICHIGAN DEPARTMENT OF CONSERVATION	BEACH STAIRS PLAN & PROFILE	SHEET NO. OF FOR PROJECT NO. 24-1-102	ORCHARD BEACH S.P. SHEET 2 OF 4 PLAN NO. E103
				1.			1.						
DESIGNED BY R. HAEUSLER	6-71	CHECKED BY		2.			2.		4.				