


KEY MAP





ALL ELEVATIONS ESTABLISHED FROM
U.S. COAST AND GEODETIC BENCH
MARK NUMBER 230 1930
ELEVATION 604.006 FEET
200.97 ACRES

VICINITY MAP
SCALE 1" = 40 MI.

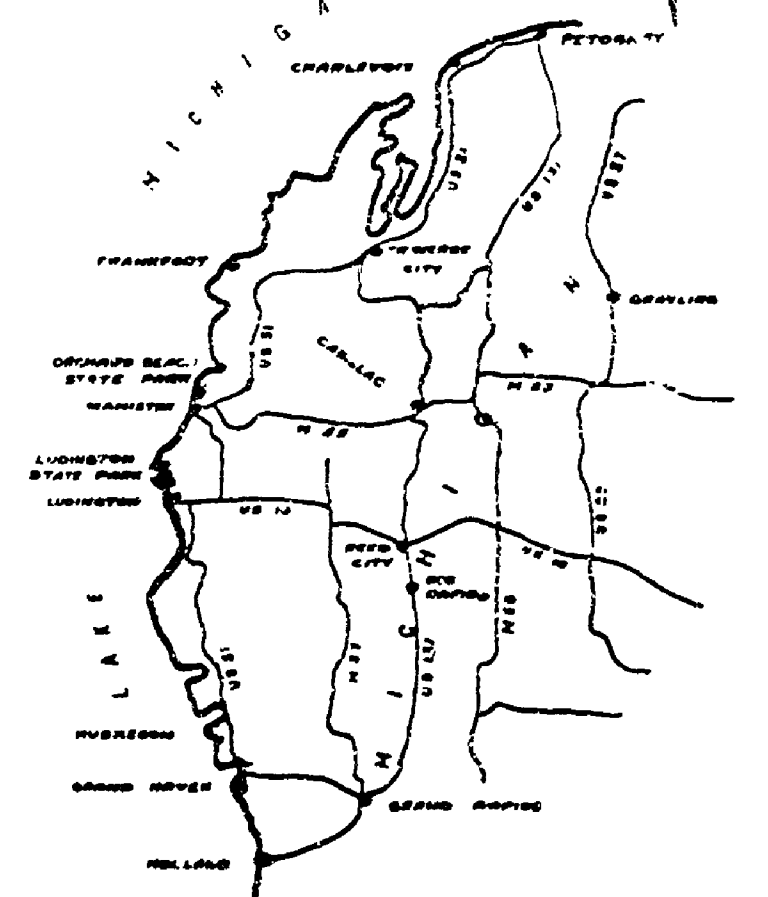

L A K E M I C H I G A N

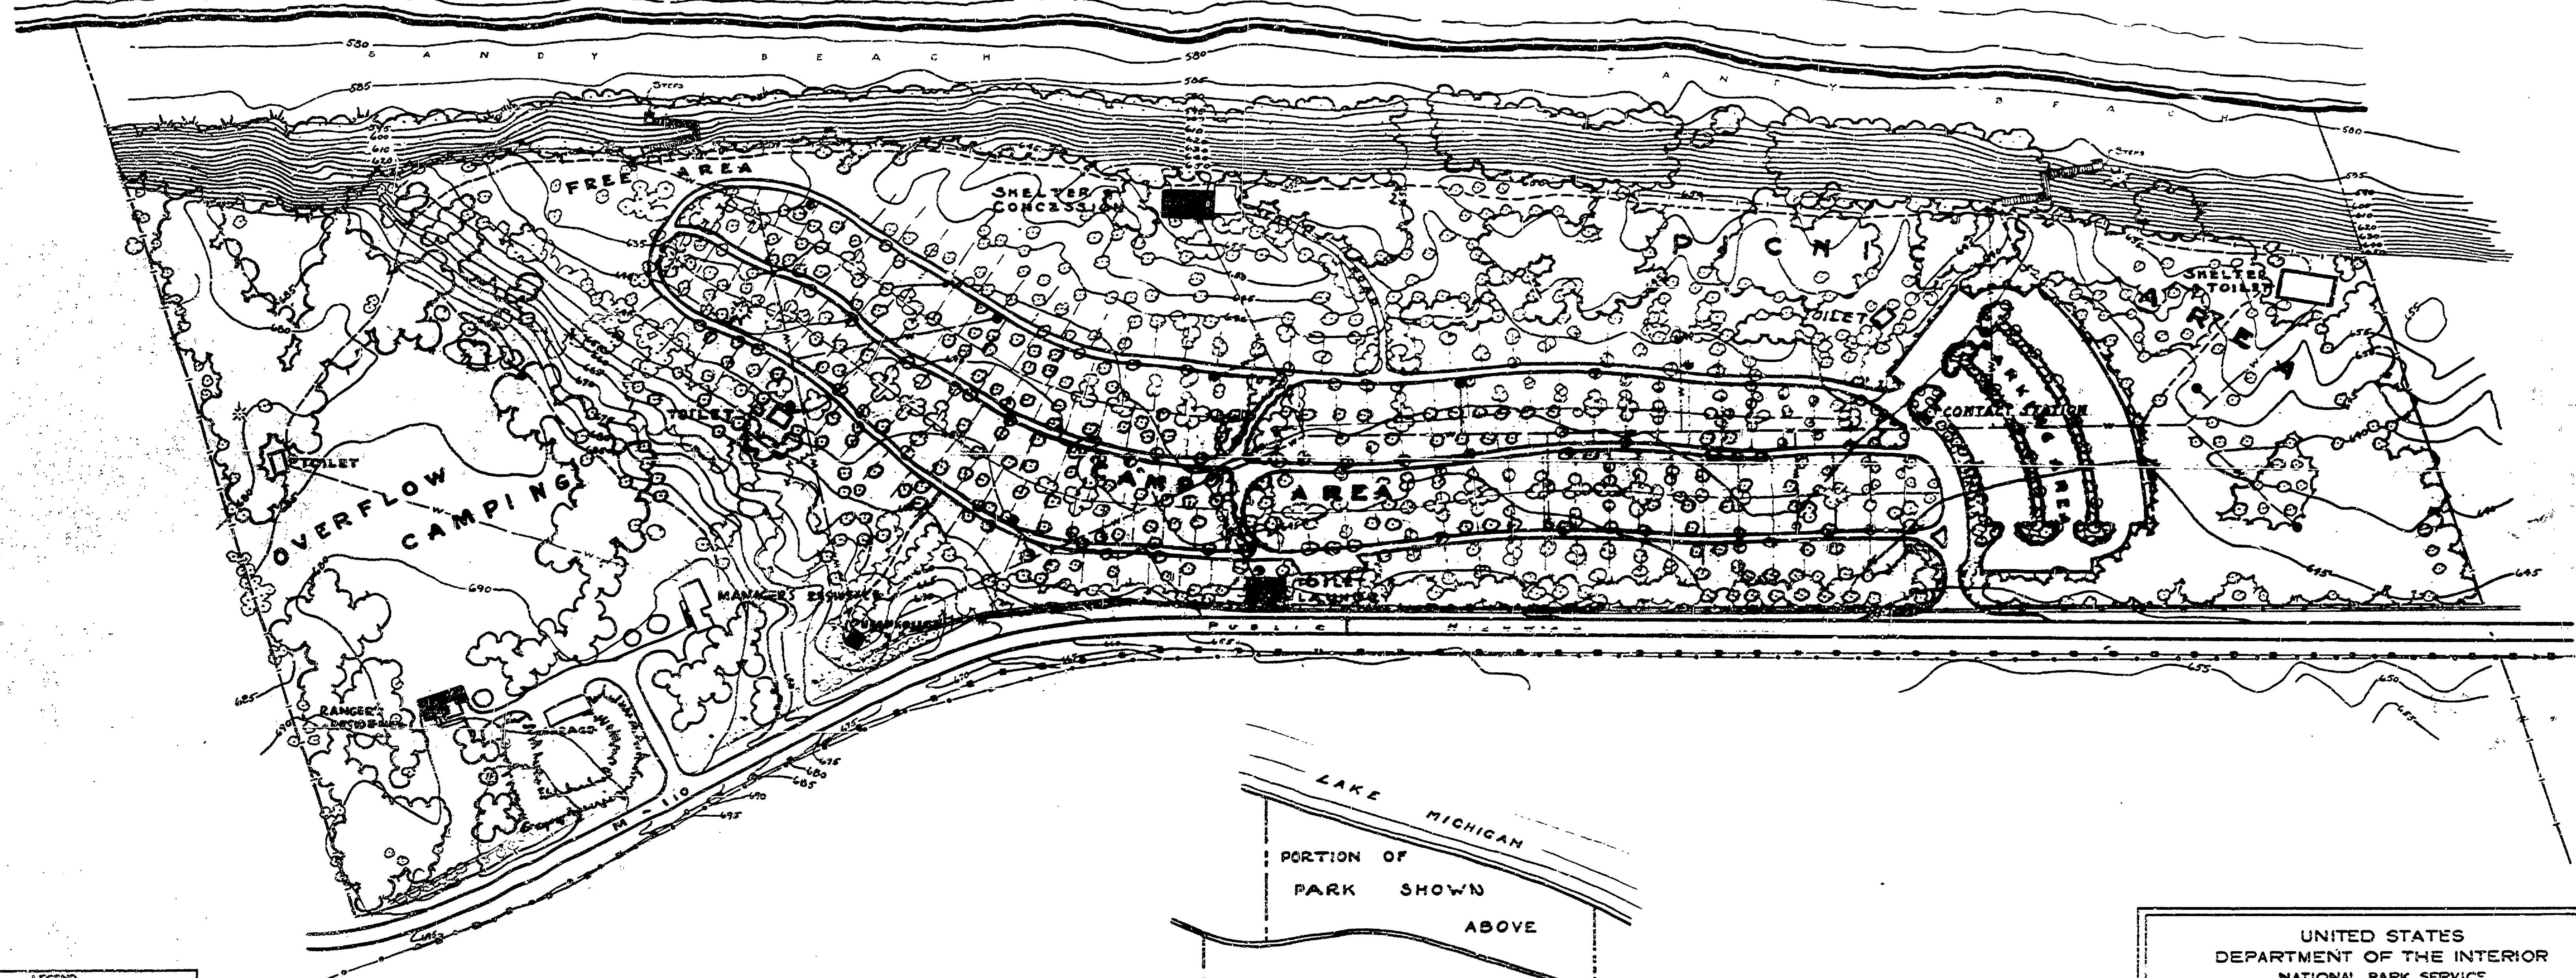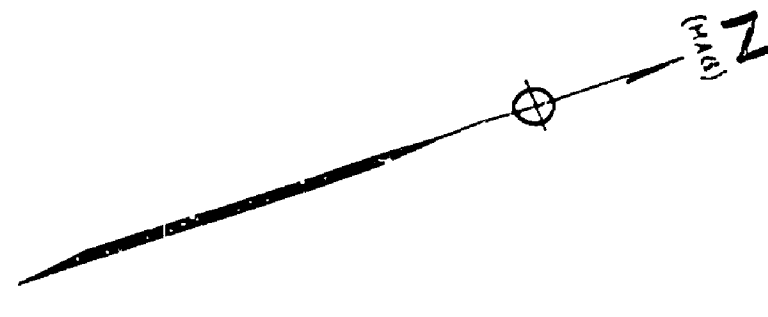

LEGEND	
SYMBOL	DESCRIPTION
	WATER LINES
	BOUNDARY
	POWER LINE
	TELEPHONE LINE
	R.C. ROAD
	DRINKING FOUNTAIN
	GUARD RAIL
	SMOOTH WIRE FENCE
	POST AND RAIL FENCE
	EXISTING BUILDINGS
	PROPOSED BUILDINGS

UNITED STATES
DEPARTMENT OF THE INTERIOR
NATIONAL PARK SERVICE
COOPERATING WITH
MICHIGAN
DEPARTMENT OF CONSERVATION

MASTER PLAN
ORCHARD BEACH STATE PARK
MAISTEE - MICHIGAN

SCALE 1" = 100'

DATE 4/1/59

DATE 9/1/59

DATE

REVISIONS		
NO.	DATE	NAME
1	3-16-59	K.M.K.
2	10-15-59	Rosenblum
3	9-3-60	L.M.C.