

REVISIONS	NO.	DATE	BY
	4		
	5		
	6		

REVIEWED BY SECTIONS	DATE	APPROVED BY
ARCHITECTURAL	J.I.R. 7-6-60	
ENGINEERING	J.I.R. 7-6-60	ASSISTANT CHIEF IN CHARGE
LANDSCAPE	J.I.R. 7-6-60	OF DESIGN



  

NO.	DATE	BY
1		
2		
3		

DRAWN BY	DATE
V. M. E.	1960

NOTE: SEE STANDARD PLAN SL-165 FOR CONSTRUCTION DETAILS OF CURBING

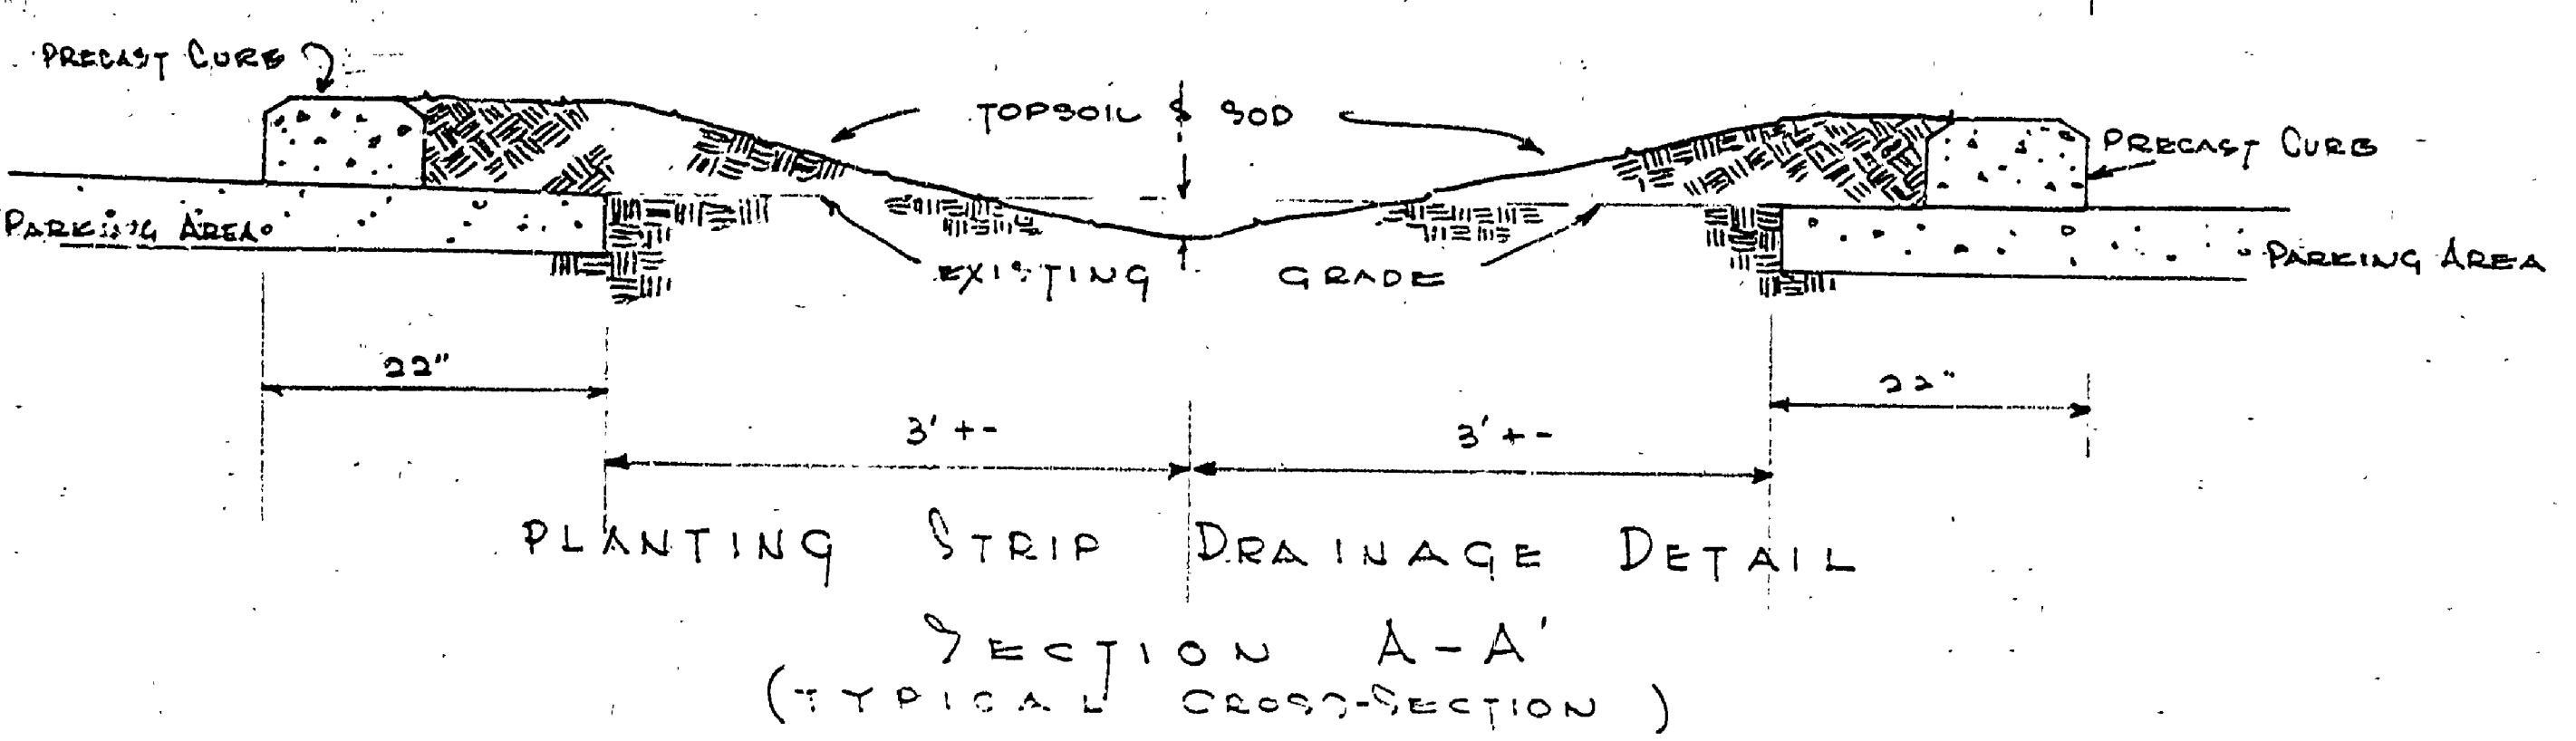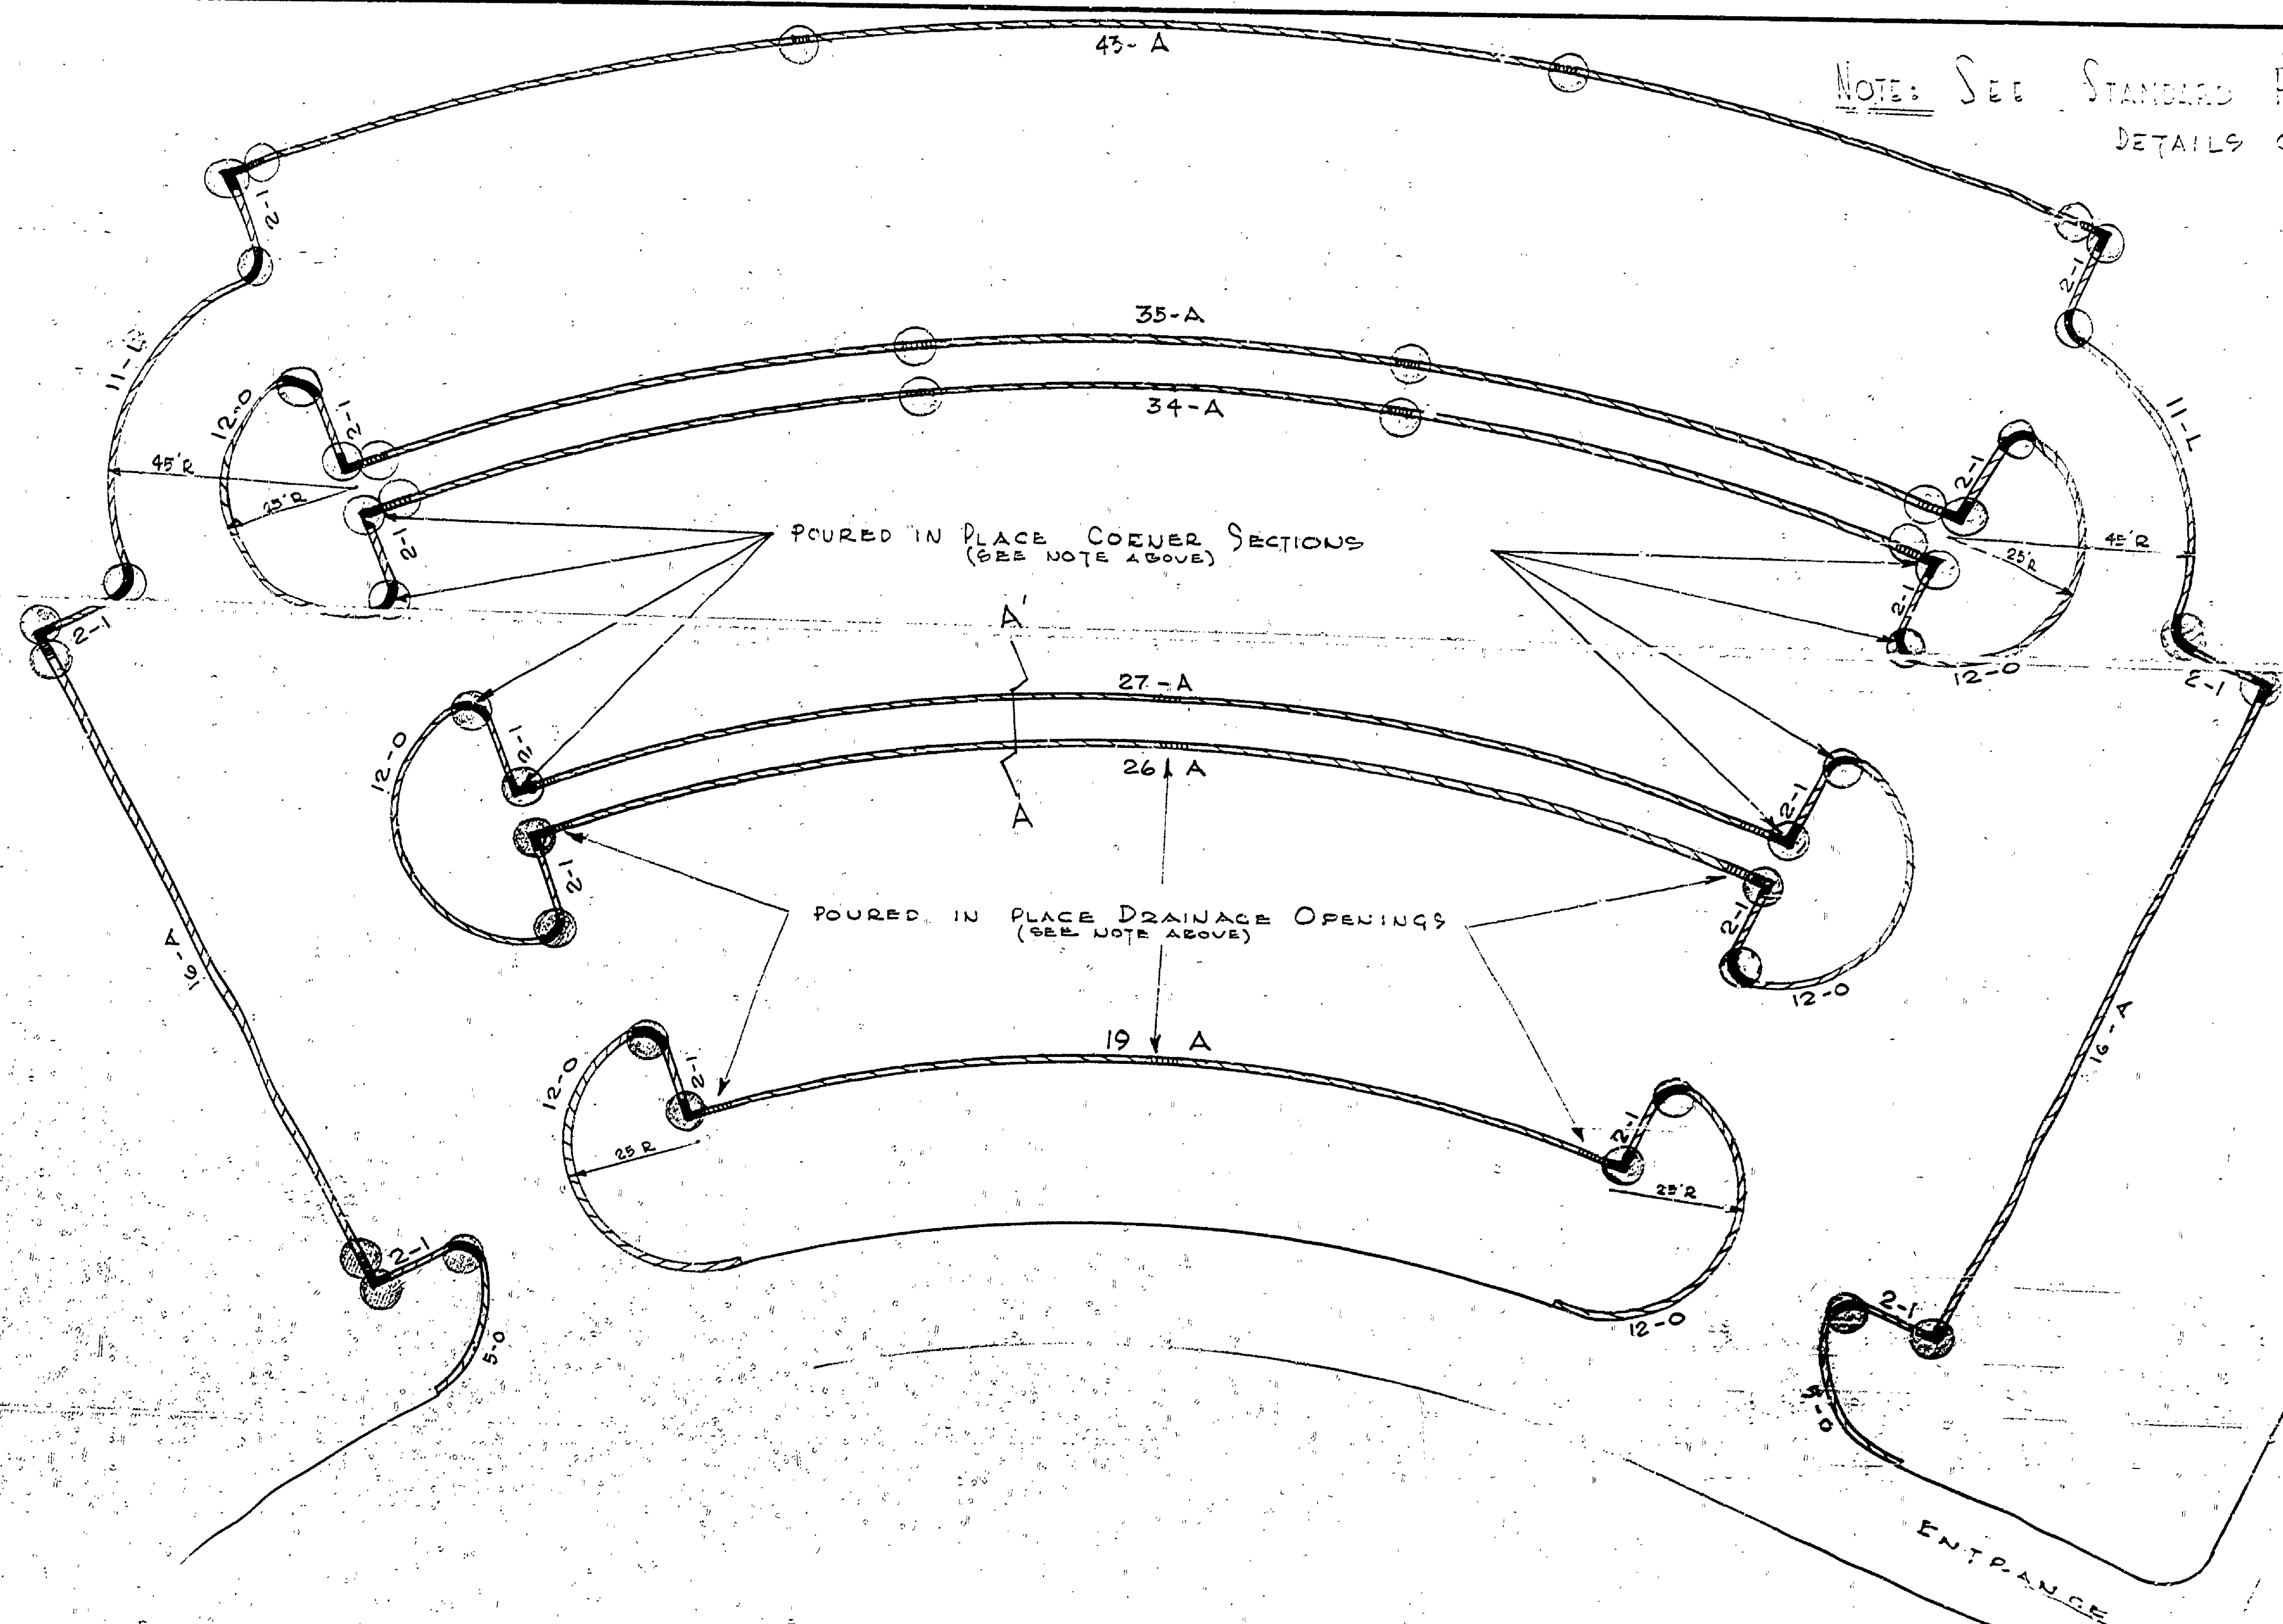

**MATERIALS**

PRECAST CURBING SECTIONS			
CODE	NO. OF SECTIONS	LENGTH	BEVEL
A	216	8'	NONE
I	32	6'	NONE
L	22	6'	1/16"
O	82	6'	1/4"

**ESTIMATE**

POURED IN PLACE SECTIONS	NO.
DRAINAGE OPENINGS	22
5' RADIUS CURVE CORNERS	16
90° CORNER SECTIONS	16
MATERIALS TO CONSTRUCT ABOVE TENS	
CONCRETE	6 1/2 cu yd.
3/8" φ ROD	712 LBS.
3/16" X 30" ANCHOR PINS	96
(SEE NOTE ABOVE)	

NOTE: ○ POURED IN PLACE ITEMS  
 ▬ PRECAST CURB

MICHIGAN DEPARTMENT OF CONSERVATION PARKS AND RECREATION DIVISION

ORCHARD BEACH STATE PARK PRECAST CURB ESTIMATE

SHEET NO. 1 OF 1 PLAN NO. L-107