



REVISIONS	DATE BY	APPROVED BY	DATE	REVIEWED BY SECTIONS	DATE
4				ARCHITECTURAL	10-1-57
5				ENGINEERING	10-1-57
6				LANDSCAPE	10-1-57
DRAWN BY BINDE-MANN		DATE 9/24/51		CHECKED BY	
TRACED BY BINDE-MANN				DATE 9/24/51	
APPROVED BY		DATE		REVIEWED BY SECTIONS	
1 4/1/54				ARCHITECTURAL	
2				ENGINEERING	
3				LANDSCAPE	
APPROVED BY		DATE		REVIEWED BY SECTIONS	
1 4/1/54				ARCHITECTURAL	
2				ENGINEERING	
3				LANDSCAPE	
APPROVED BY		DATE		REVIEWED BY SECTIONS	
1 4/1/54				ARCHITECTURAL	
2				ENGINEERING	
3				LANDSCAPE	

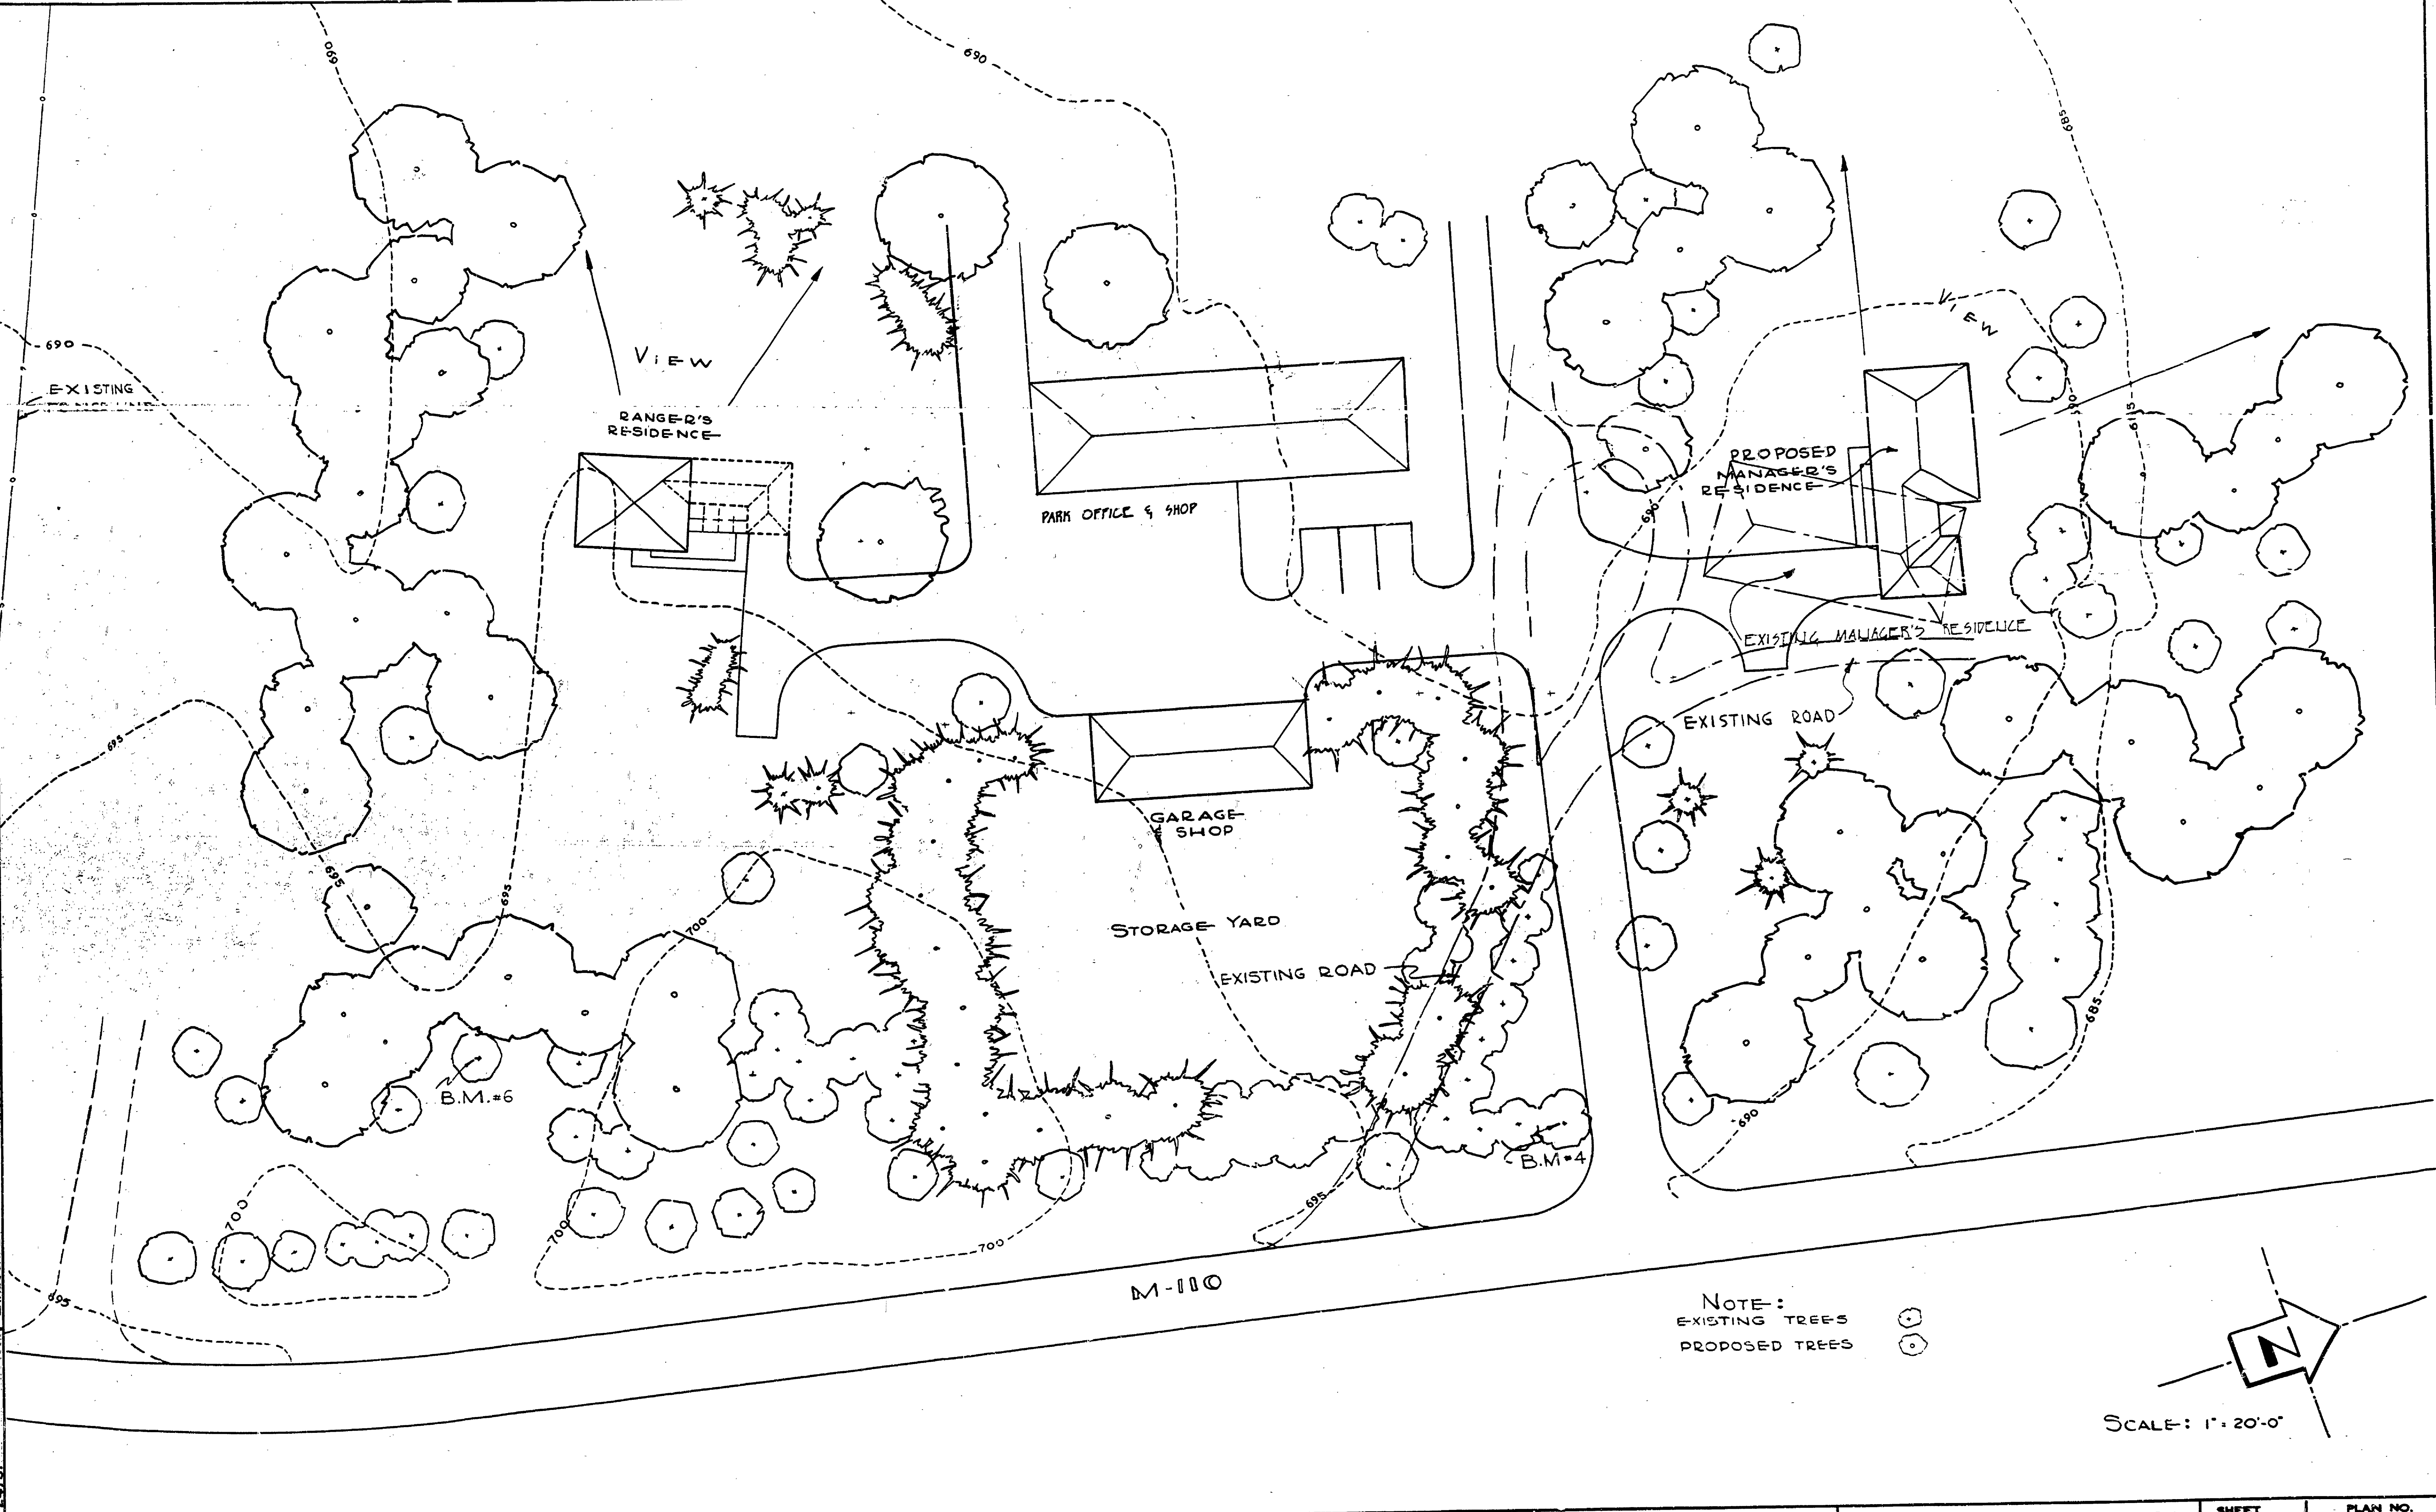

NOTE:
 EXISTING TREES 
 PROPOSED TREES 