

BUILDING COMMITTEE APPROVAL	
DATE	7/18/75
DEPARTMENT OF NATURAL RESOURCES	
DATE	7-18-75
BY	

Notes:


Only the trees in the area of the proposed shelter location are shown.

The shelter location will require relocating some of the playground equipment to the east of its present location.

The floor elevation of the shelter should be approx. 12" above the existing ground elevation. The grade should gradually slope away from the slab and blend into the existing grade.

The two 5' Maples on either side of the shelter should not have more than 2-4" of fill placed on them.

The Handicap Access Route from the designated Handicap Parking Spaces is less than 5% grade. It is intended this access route be retained as lawn and not provide a hard surface walk.

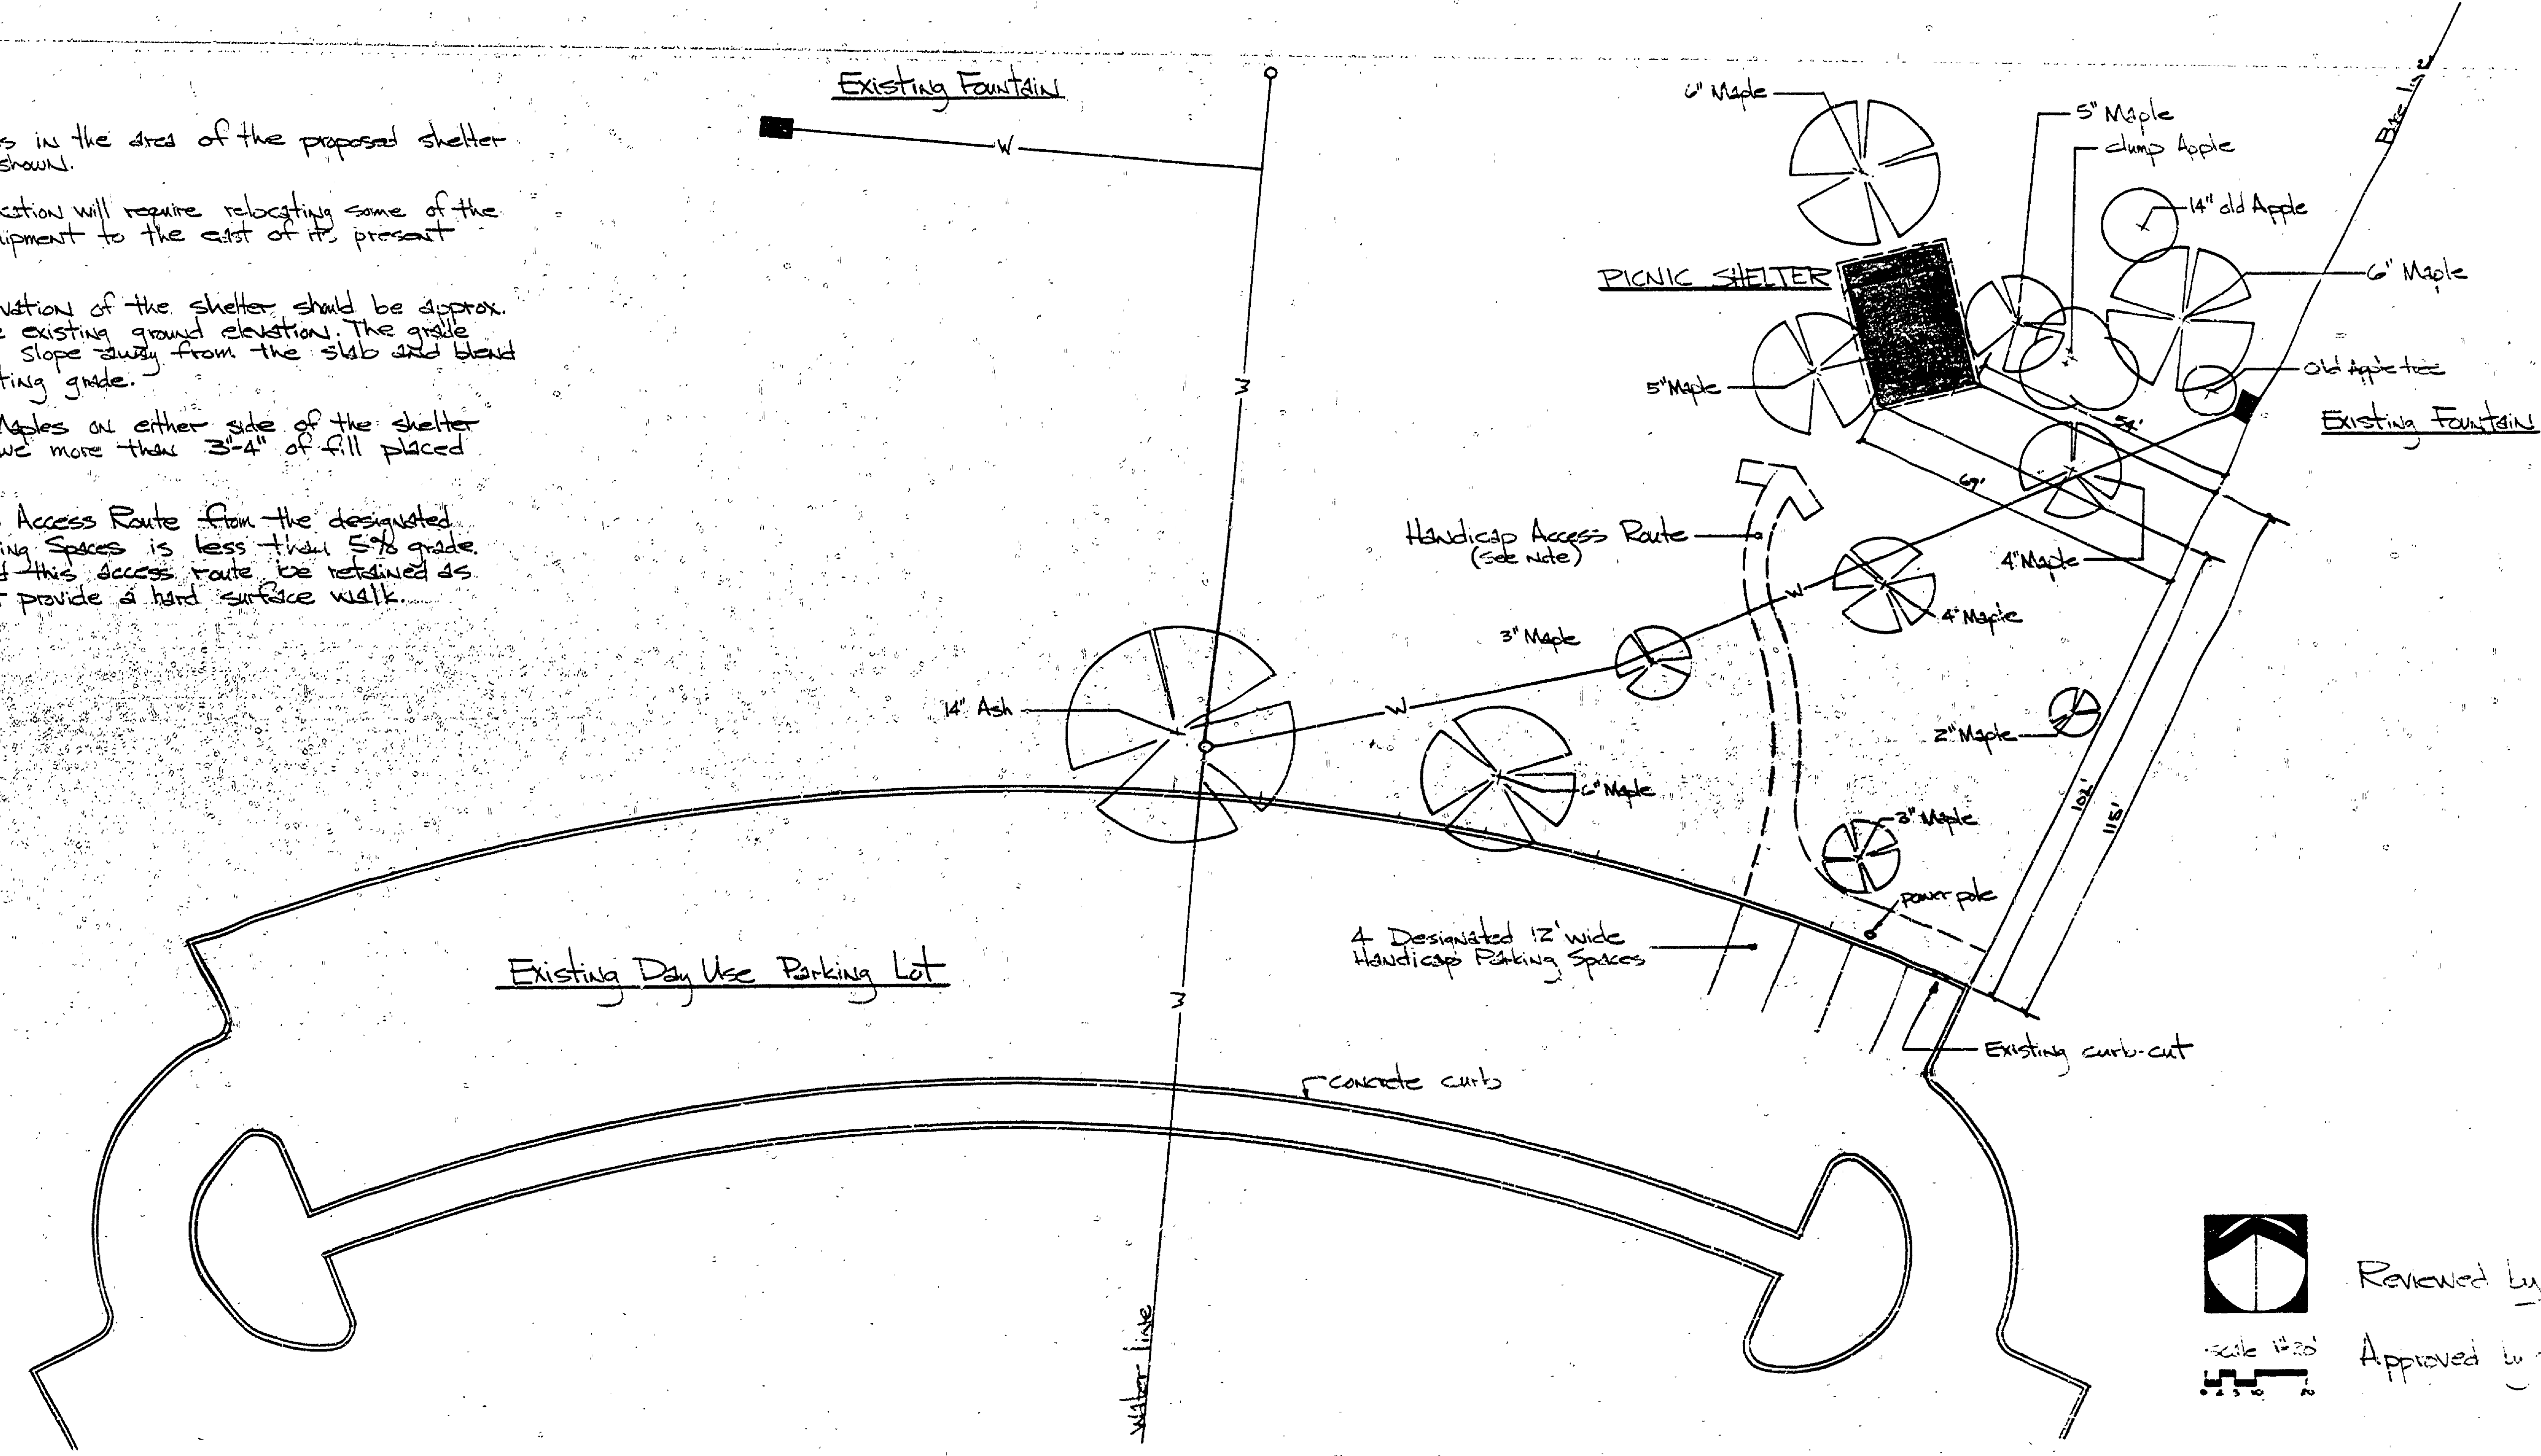

Reviewed by: James Moran 7-18-75
 DATE

Approved by: [Signature] 7-18-75
 DATE

SURVEYED BY	DESIGNED BY R. Whitaker	7/18/75	NO.	DATE	BY	REVISIONS	NO.	DATE	BY	REVISIONS	MICHIGAN DEPARTMENT OF NATURAL RESOURCES	Orchard Beach	AREA OR PARK	PROJECT NO. 02-5527
DESIGNED BY R. Whitaker	7/18/75	CHECKED BY	DATE	NO.	DATE	BY	NO.	DATE	BY	REVISIONS	DEPARTMENT OF NATURAL RESOURCES	Orchard Beach	Picnic Shelter - Site Plan	SHEET 1 OF 1 PLAN NO. L-111