

KEY MAP



B.M. No. 1. Elev. 650.72
SPIKE IN POWER POLE
55' Lt. - Sta. 15+14 'A'

B.M. No. 2. Elev. 643.76
SPIKE IN POWER POLE
119' Lt. - Sta. 15+19 'A'

B.M. No. 3. Elev. 652.02
SPIKE IN POWER POLE
108' Rt. - Sta. 9+51 'A'

B.M. No. 4. Elev. 604.28
SPIKE IN 24" LOVE POPLAR
14' Lt. - Sta. 4+33 'B'

B.M. No. 5. Elev. 686.72
SPIKE IN 12" BIRCH
31' Lt. - Sta. 11+02 'B'

B.M. No. 6. Elev. 697.62
SPIKE IN 8" APPLE
20' Rt. - Sta. 22+95 'B'

B.M. No. 7. Elev. 585.36
SPIKE IN 6" CEDAR
3' Rt. - Sta. 1+91 'C'

B.M. No. 8. Elev. 589.87
SPIKE IN BIRCH
54' Rt. - Sta. 19+20 'C'

B.M. No. 11. Elev. 6476.6
SPIKE IN 3" APPLE
14' Lt. - Sta. 5+06 'E'

B.M. No. 12. Elev. 6480.9
SPIKE IN 14" APPLE
13' Rt. - Sta. 11+11 'E'

B.M. No. 13. Elev. 657.31
SPIKE IN 12" APPLE
14' Lt. - Sta. 18+51 'E'

B.M. No. 14. Elev. 644.09
SPIKE IN 16" APPLE
6' Lt. - Sta. 20+79 'E'

B.M. No. 15. Elev. 650.0
SPIKE IN 10" APPLE
34' Lt. - Sta. 3+96 'F'

B.M. No. 16. Elev. 656.63
SPIKE IN 16" APPLE
27' Lt. - Sta. 8+93 'F'



B.M. No. 17. Elev. 639.46
SPIKE IN 20" APPLE
85' Lt. - Sta. 29+60 'E'

ALL ELEVATIONS ESTABLISHED FROM
U.S. COAST AND GEODETIC BENCH
MARK NUMBER Z 30 1830
ELEVATION 606.006 FEET

L A K E

M I C H I G A N

VICINITY MAP
SCALE 1" = 40 MI.

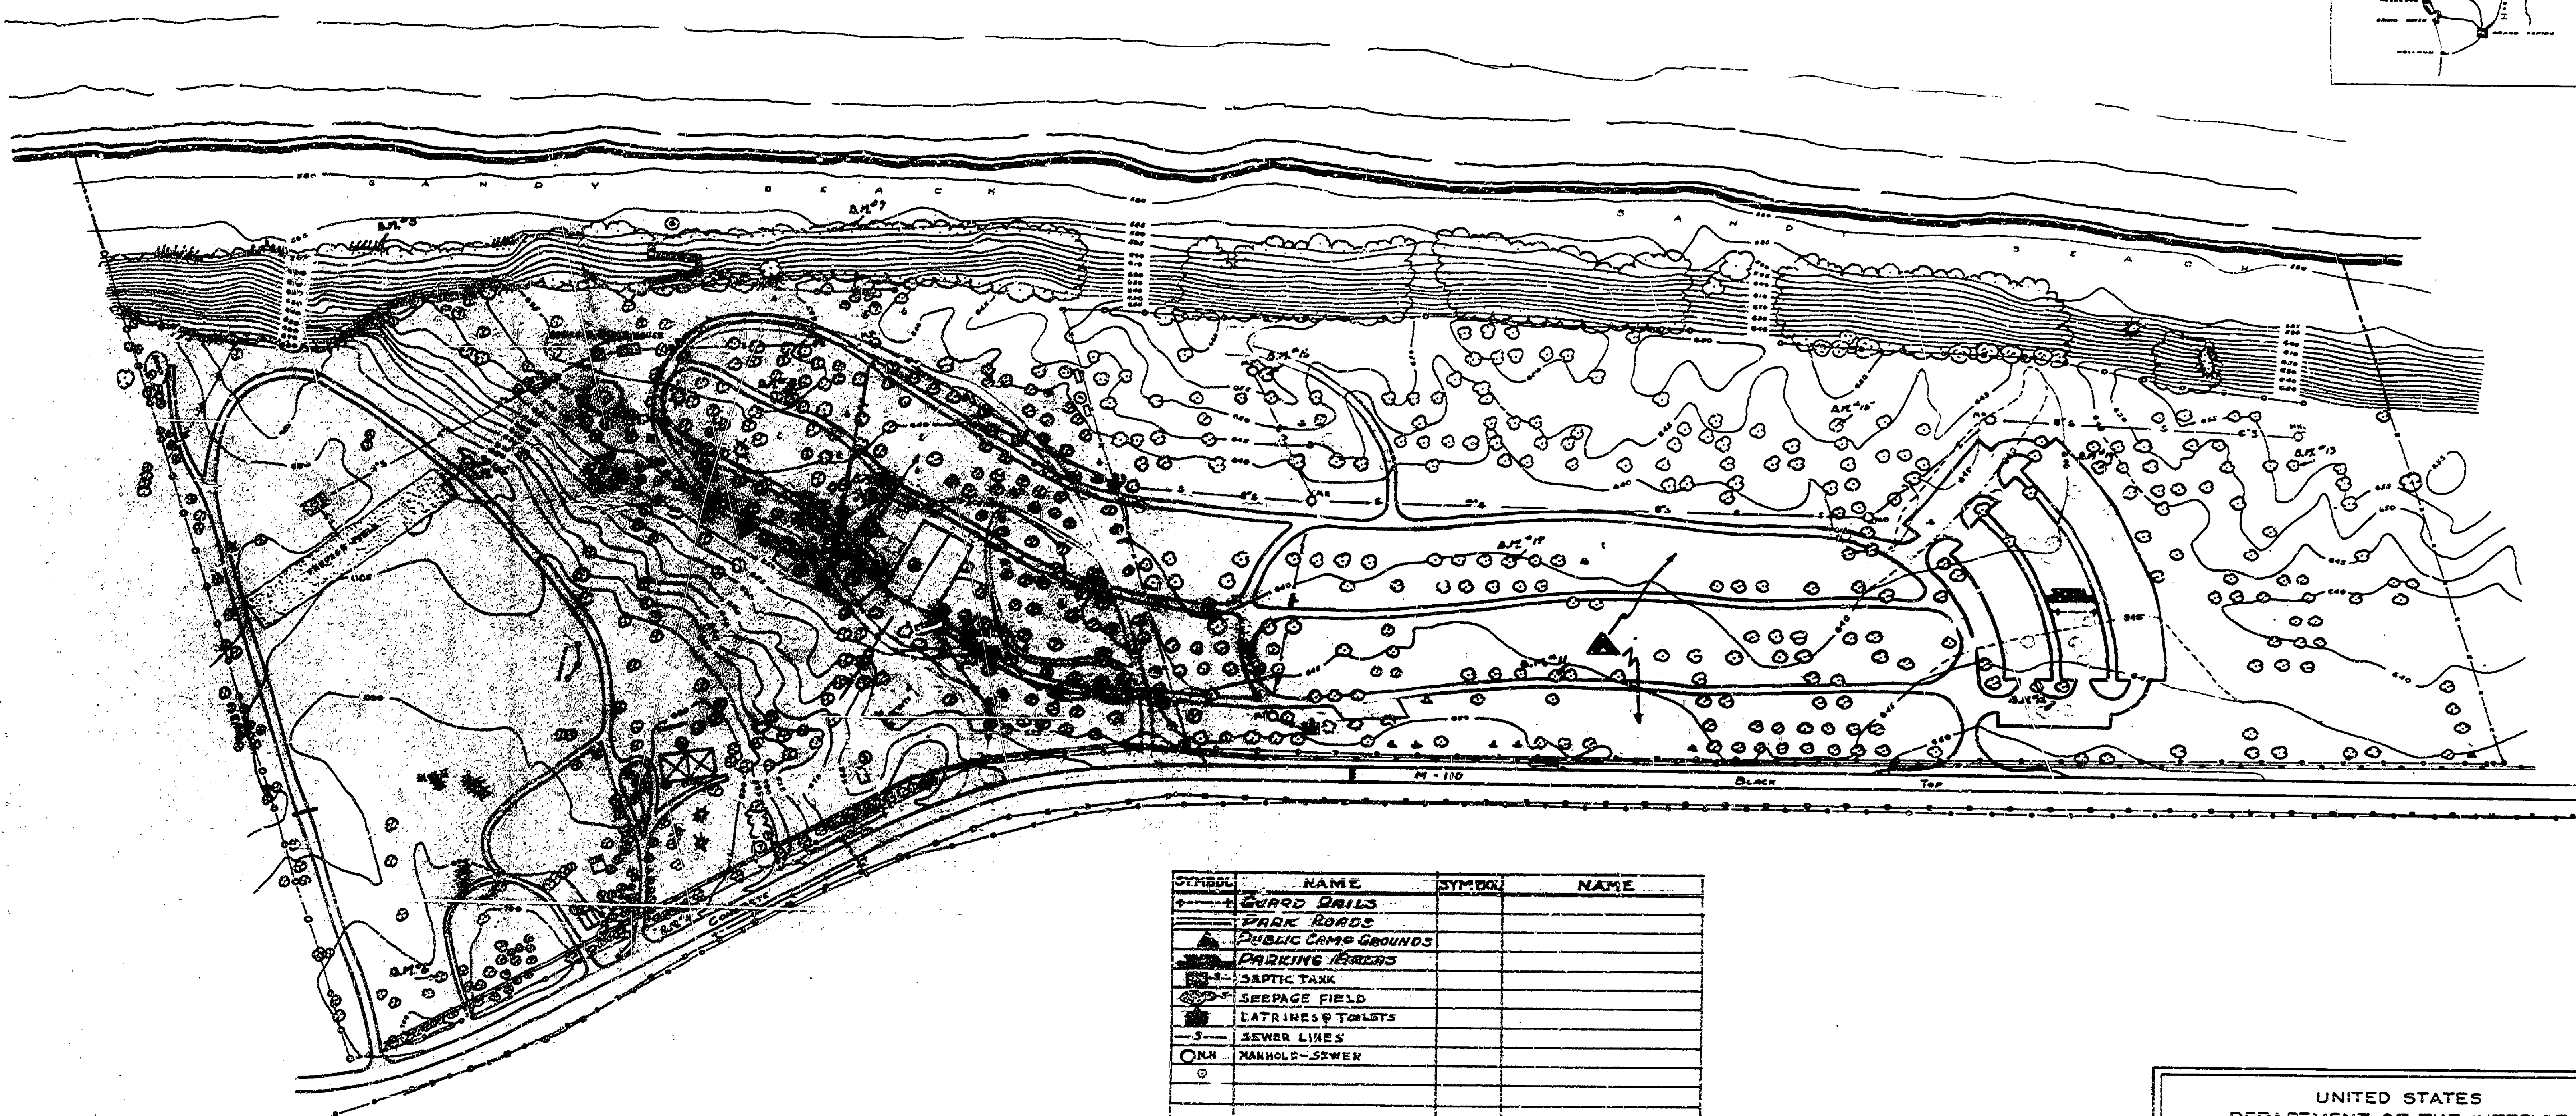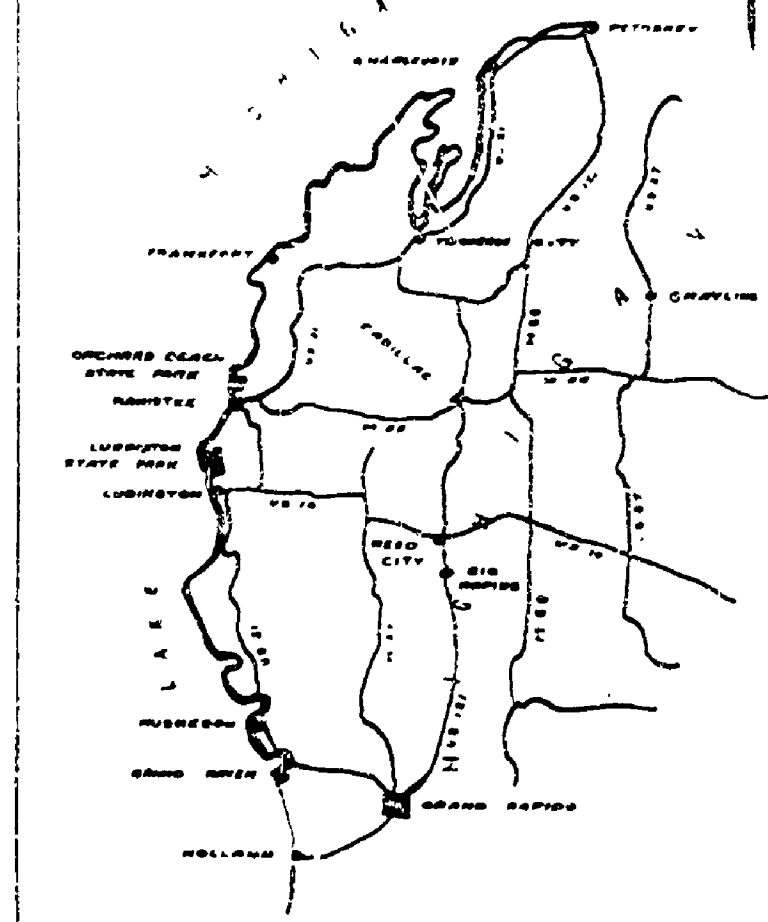

SYMBOL	NAME	SYMBOL	NAME
[Symbol]	GUARD RAILS	[Symbol]	
[Symbol]	PARK ROADS	[Symbol]	
[Symbol]	PUBLIC CAMP GROUNDS	[Symbol]	
[Symbol]	PARKING AREAS	[Symbol]	
[Symbol]	SEPTIC TANK	[Symbol]	
[Symbol]	SEEPAGE FIELD	[Symbol]	
[Symbol]	LATRINES & TOILETS	[Symbol]	
[Symbol]	SEWER LINES	[Symbol]	
[Symbol]	MANHOLE-SEWER	[Symbol]	

SYMBOL	NAME
[Symbol]	SLIDE
[Symbol]	PARALLEL BAR
[Symbol]	TEETON
[Symbol]	SWING
[Symbol]	PLAY PEN
[Symbol]	CHAIN SWING
[Symbol]	STOVE
[Symbol]	WELL
[Symbol]	CLOTHES LINE
[Symbol]	METER BOX
[Symbol]	POWER POLE

NO.	DESCRIPTION
1	RESIDENCE
2	BARN
3	PONCK HOUSE
4	COTTAGE
5	STORY
6	PAVILION
7	TOILETS
8	STEPS

UNITED STATES
DEPARTMENT OF THE INTERIOR
NATIONAL PARK SERVICE
COOPERATING WITH
MICHIGAN
DEPARTMENT OF CONSERVATION

BASE MAP
ORCHARD BEACH STATE PARK
MANISTEE - MICHIGAN

Scale: 1" = 100'

DATE: 3-20-38

PREPARED BY: *R. N. Radill* DATE: 3/20/38

RECOMMENDED BY: *Arthur H. ...* DATE: 4/10/38

APPROVED: _____ DATE: _____

NO.	DATE	NAME
1	12-18-37	R.N.
2	3-20-38	R. RADILL