

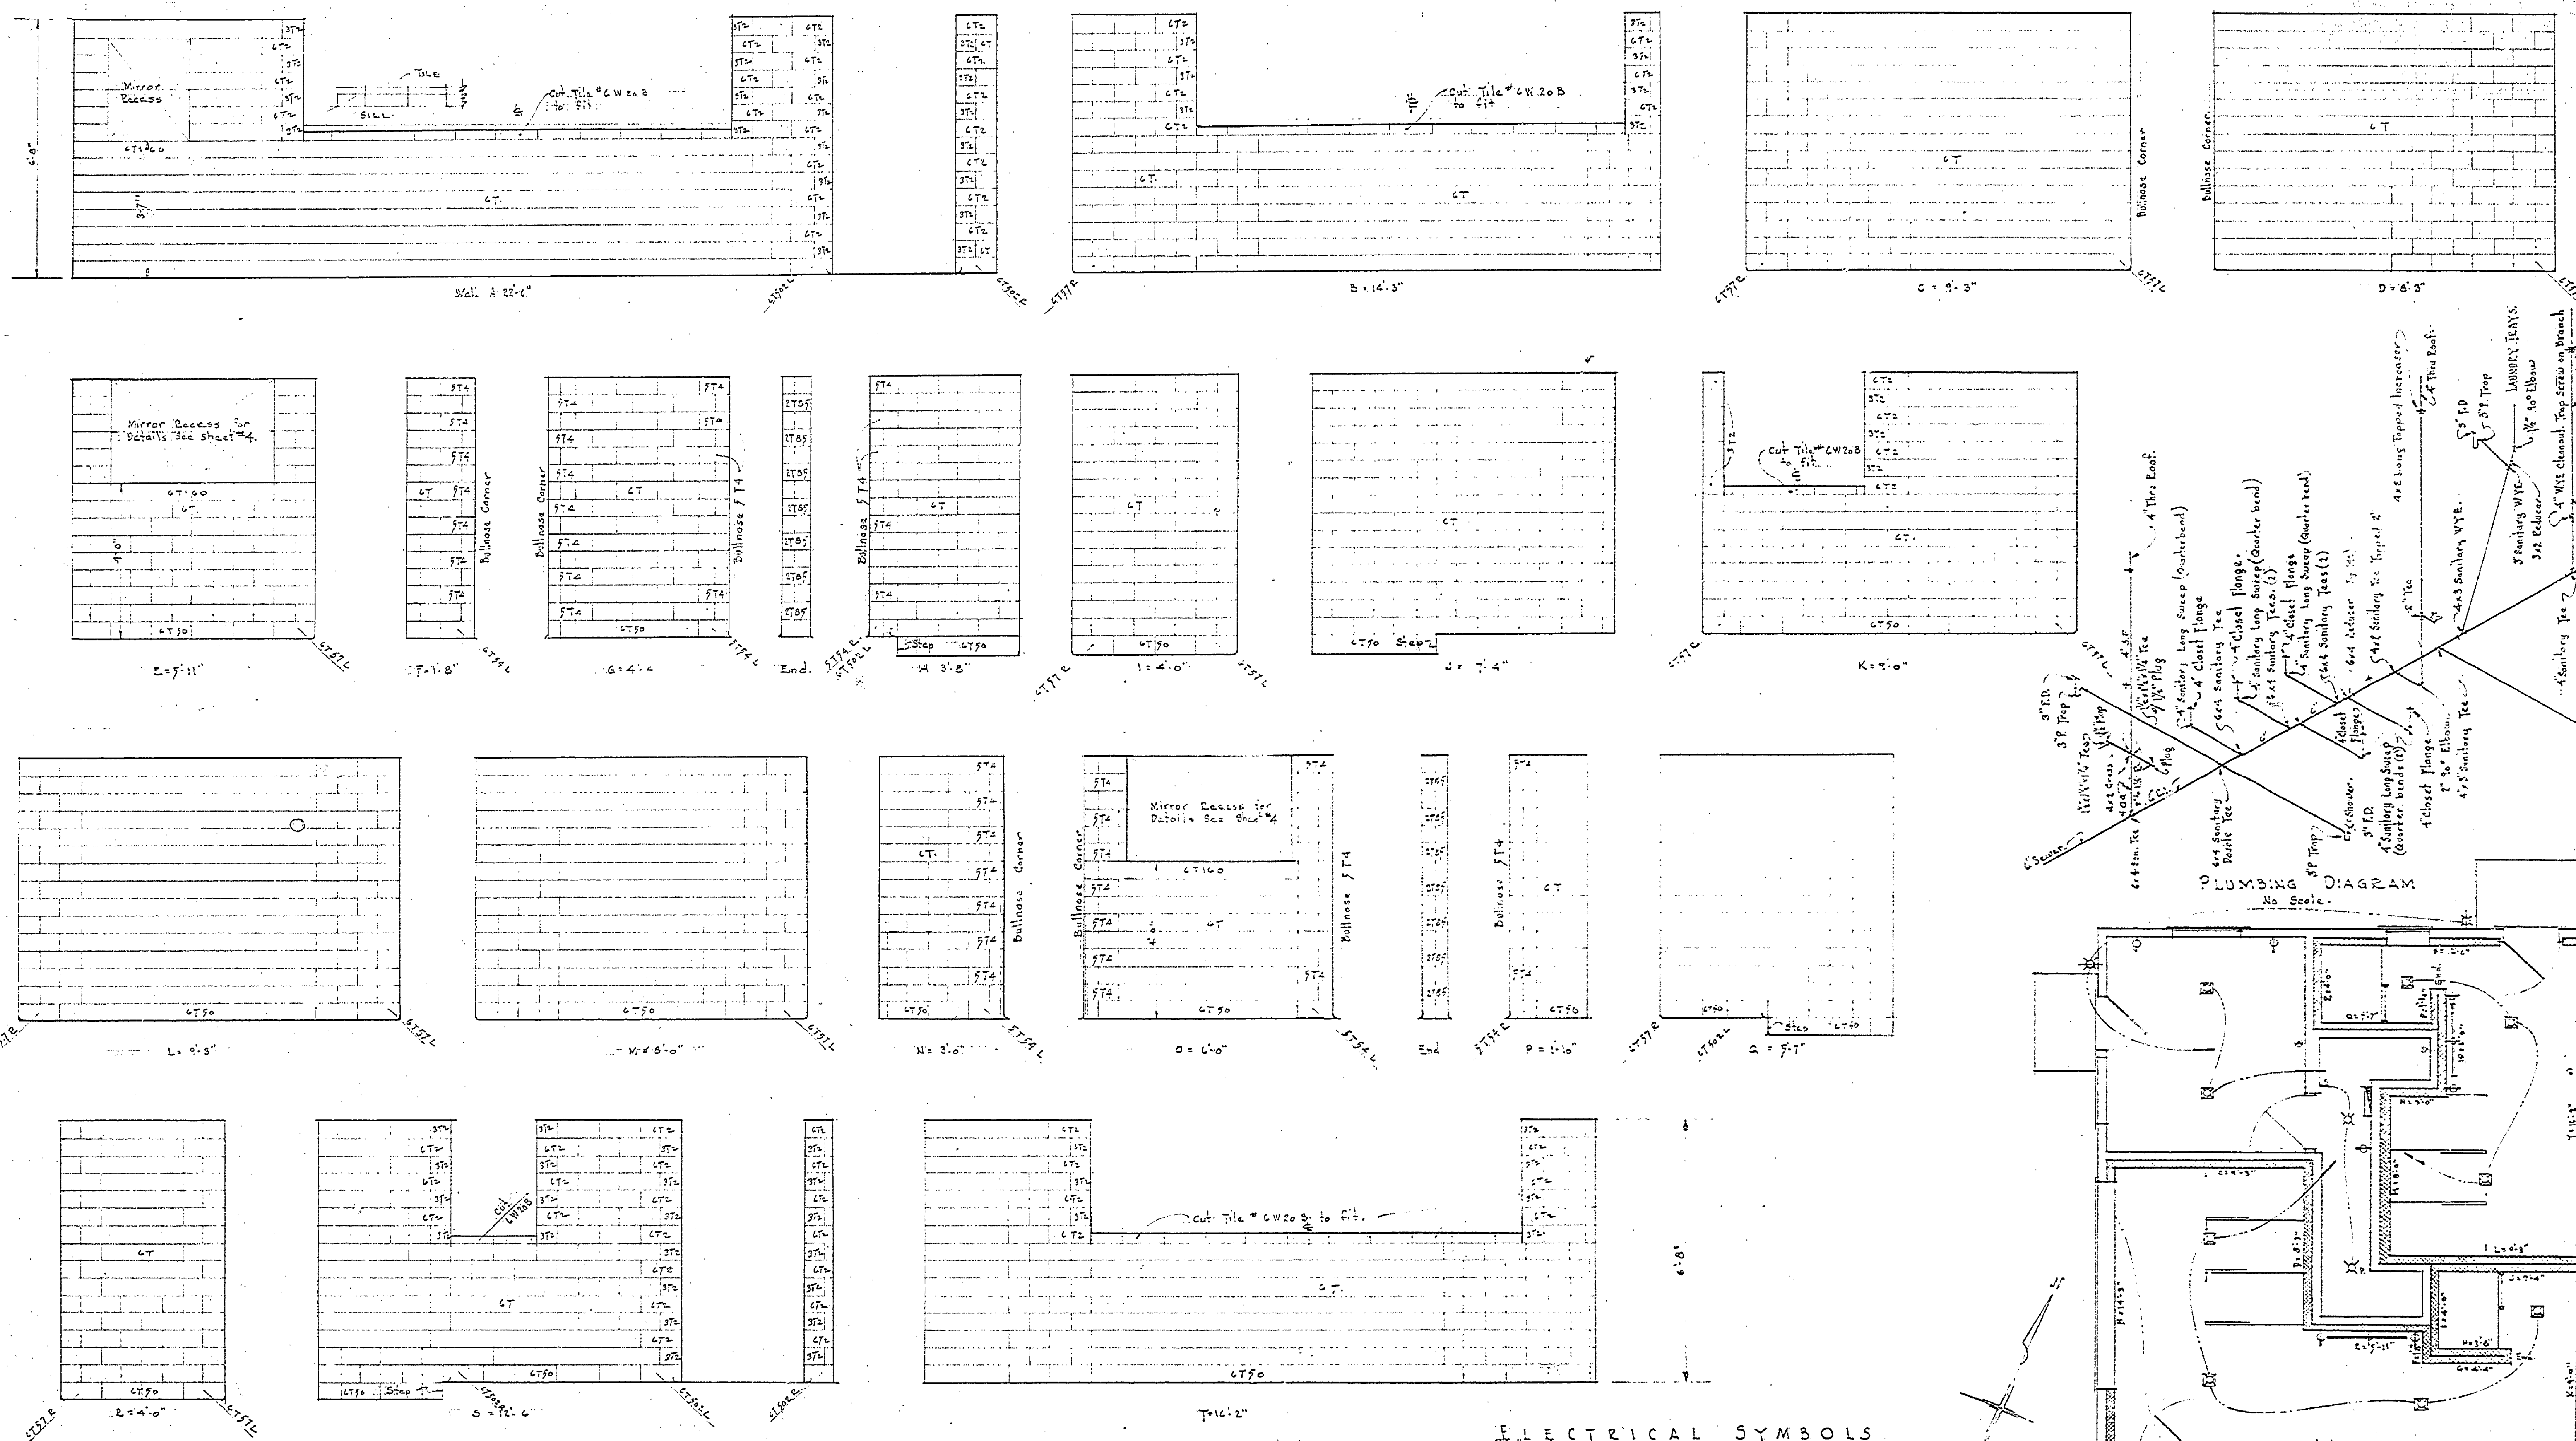


DRAWN BY: J.V.T.	REVIEWED BY SECTIONS		APPROVED BY		NO. DATE		REVISIONS	
	ARCHITECTURAL	ENGINEERING	LANDSCAPE	DATE	DATE	DATE	DATE	DATE
TRACED BY: J.V.T.	ASSISTANT CHIEF IN CHARGE		DATE		1		4	
CHECKED BY: J.V.T.	OF DESIGN		DATE		2		5	
DATE					3		6	

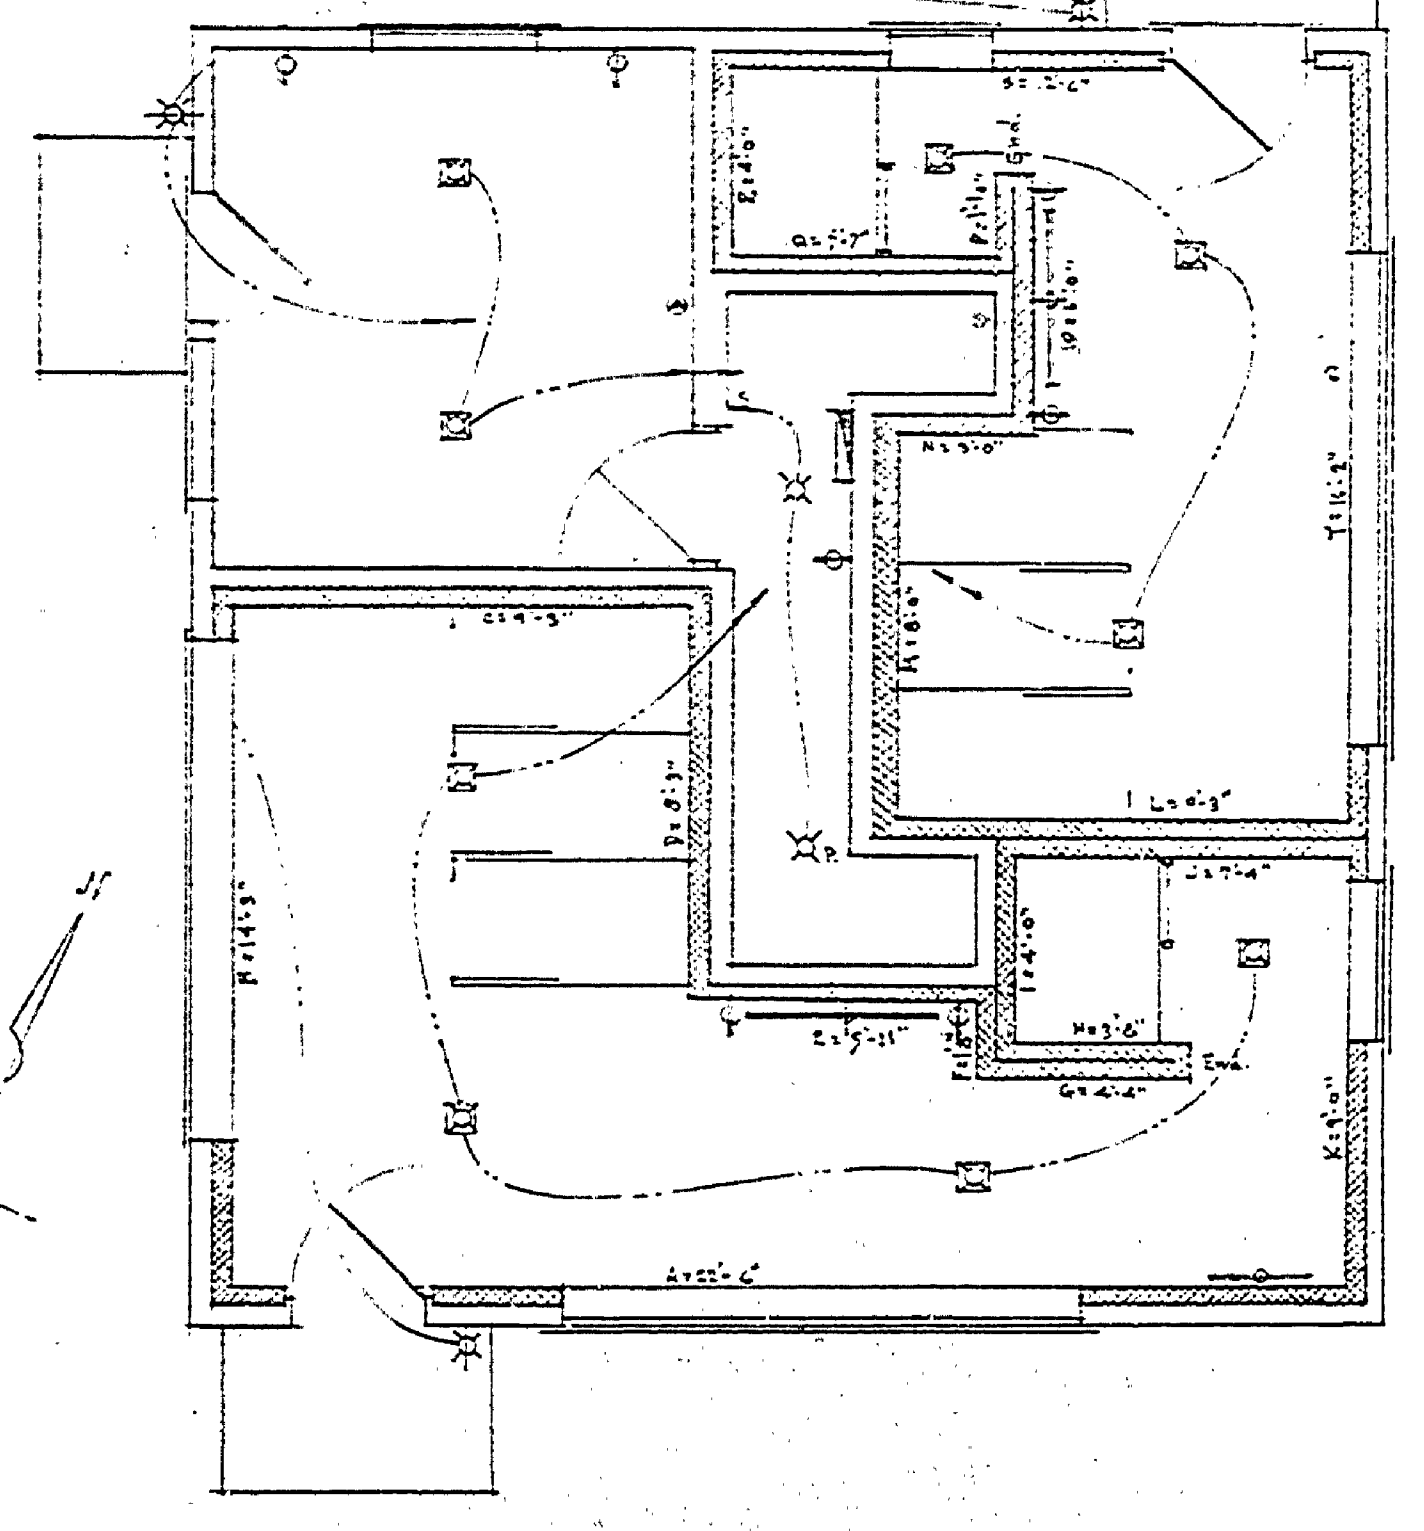

TILE LAYOUT

- ELECTRICAL SYMBOLS
- ☐ Recessed fixture ceiling outlet
 - ⊗ ceiling fixture outlet
 - ⊗ ceiling fixture with switch outlet
 - ⊗ wall bracket fixture outlet
 - ⊗ flush receptacle outlet
 - ⊗ fluorescent fixture outlet
 - ⊗ special receptacle
 - ⊗ switch
 - wire to panel
 - ⊗ control box or switch panel

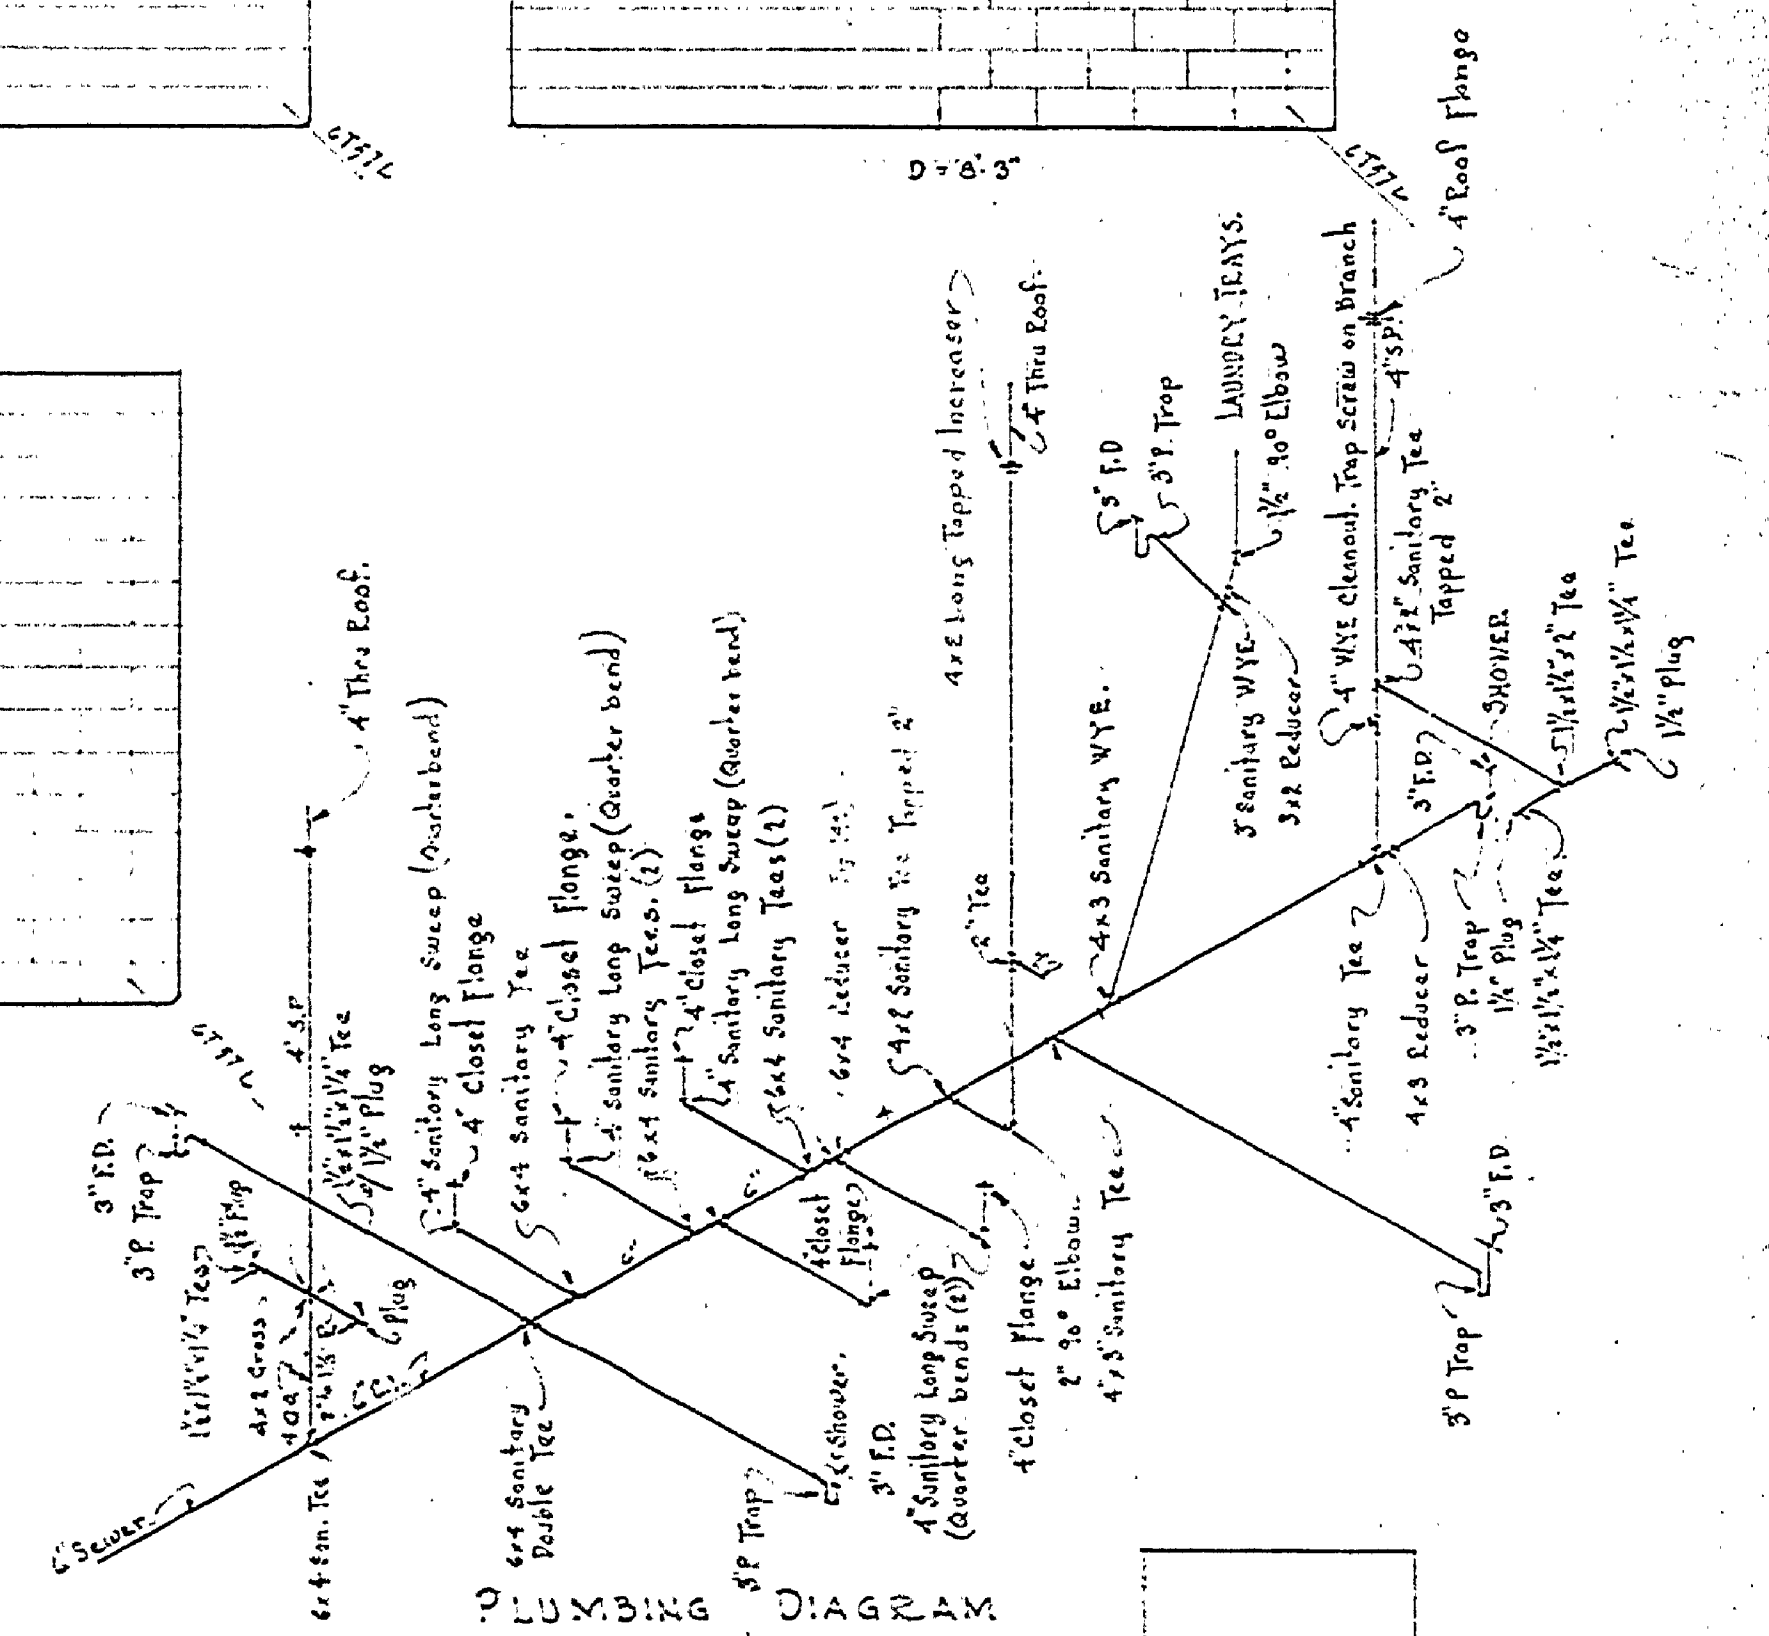

ELECTRICAL AND TILE PLAN LAYOUT

MICHIGAN
DEPARTMENT OF CONSERVATION
PARKS AND RECREATION DIVISION

HARTWICK PINES STATE PARK
TOILET, LAUNDRY AND SHOWER BUILDING
CAMP GROUND

SHEET NO. 5 OF 7
PLAN NO. A-101