


DRAWN BY TRACED BY CHECKED BY DATE	9/1/53 J.R. H.C.M. J.R.	REVIEWED BY SECTIONS ARCHITECTURAL ENGINEERING LANDSCAPE	APPROVED BY ASSISTANT CHIEF IN CHARGE OF DESIGN	DATE 8-12-53 12 Aug 53 8-14-53	NO. DATE BY 1 2 3	REVISIONS 4 5 6	DATE BY
---	----------------------------------	---	---	---	----------------------------	--------------------------	---------

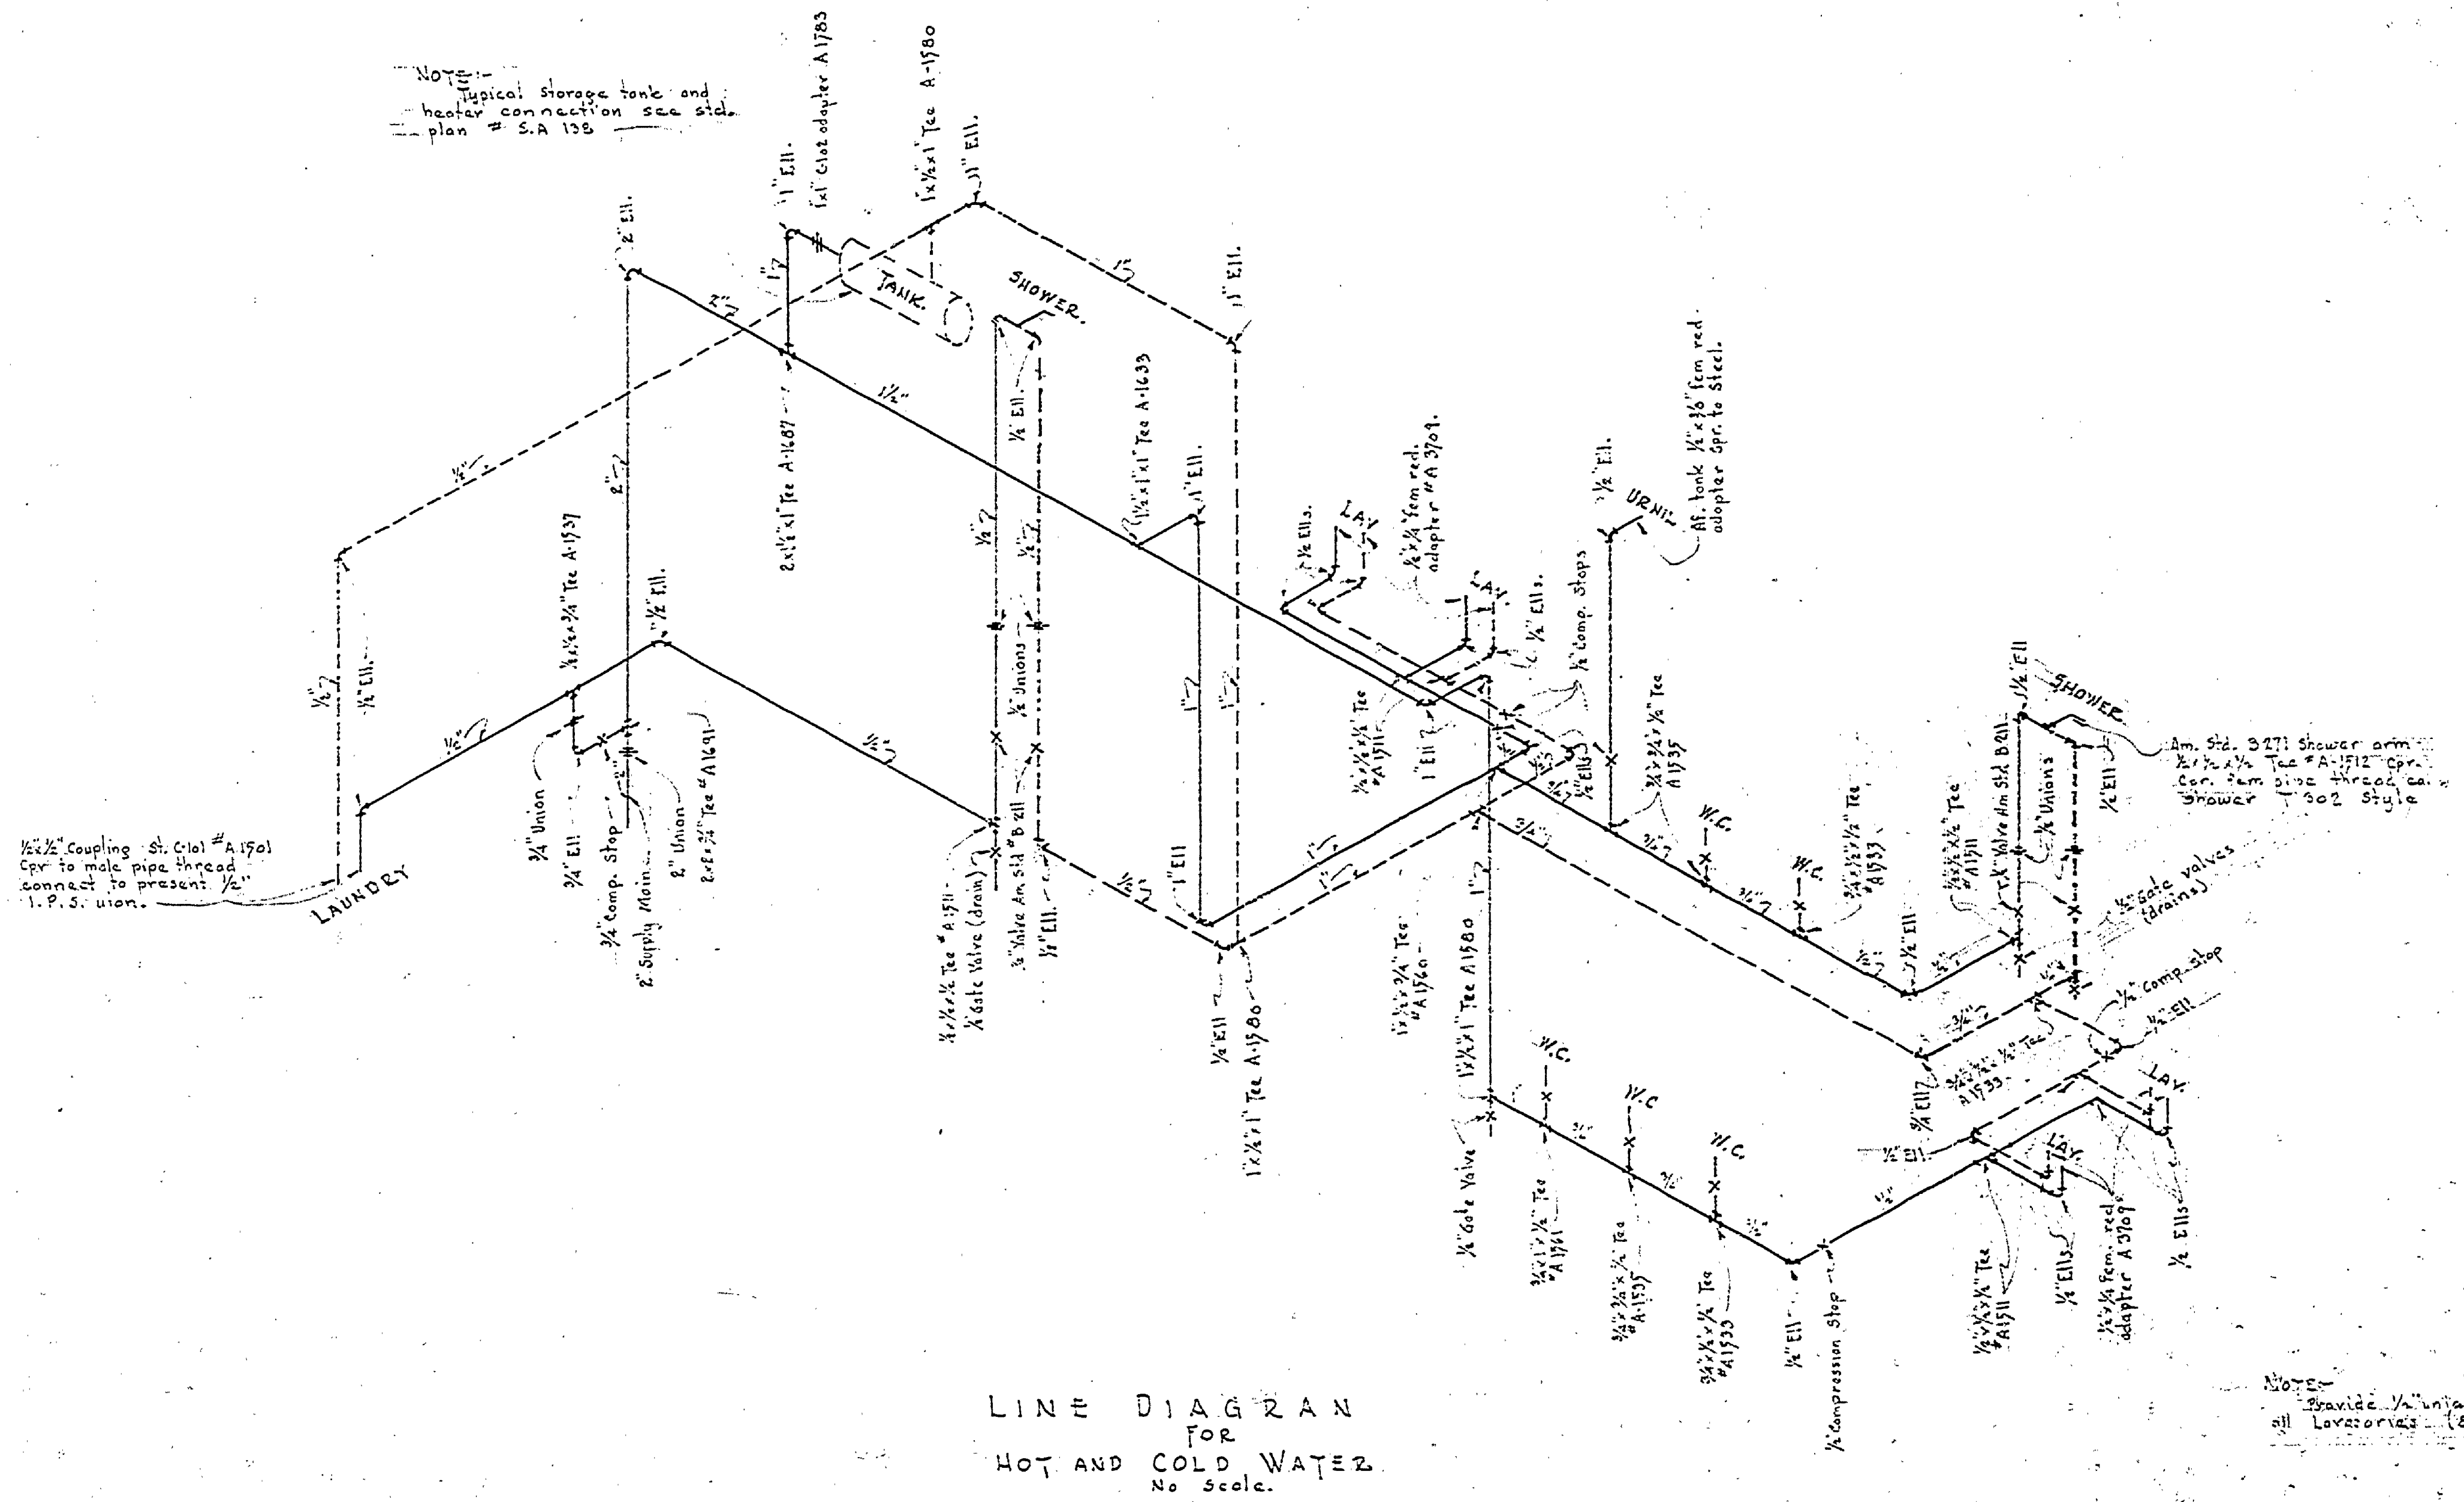

LINE DIAGRAM  
FOR  
HOT AND COLD WATER  
No scale.

MICHIGAN  
DEPARTMENT OF CONSERVATION  
PARKS AND RECREATION DIVISION

HARTWICK PINES STATE PARK  
TOILET, LAUNDRY AND SHOWER BUILDING  
CAMP GROUND

SHEET  
NO. 6  
OF 7

PLAN NO  
A-101