


DATE BY	REVISIONS	DATE BY	APPROVED	DATE	REVIEWED	DATE
	4				ARCHITECTURAL	
	5				ENGINEERING	
	6				LANDSCAPE	
DESIGNED BY		DATE				
DRAWN BY						
CHECKED BY						

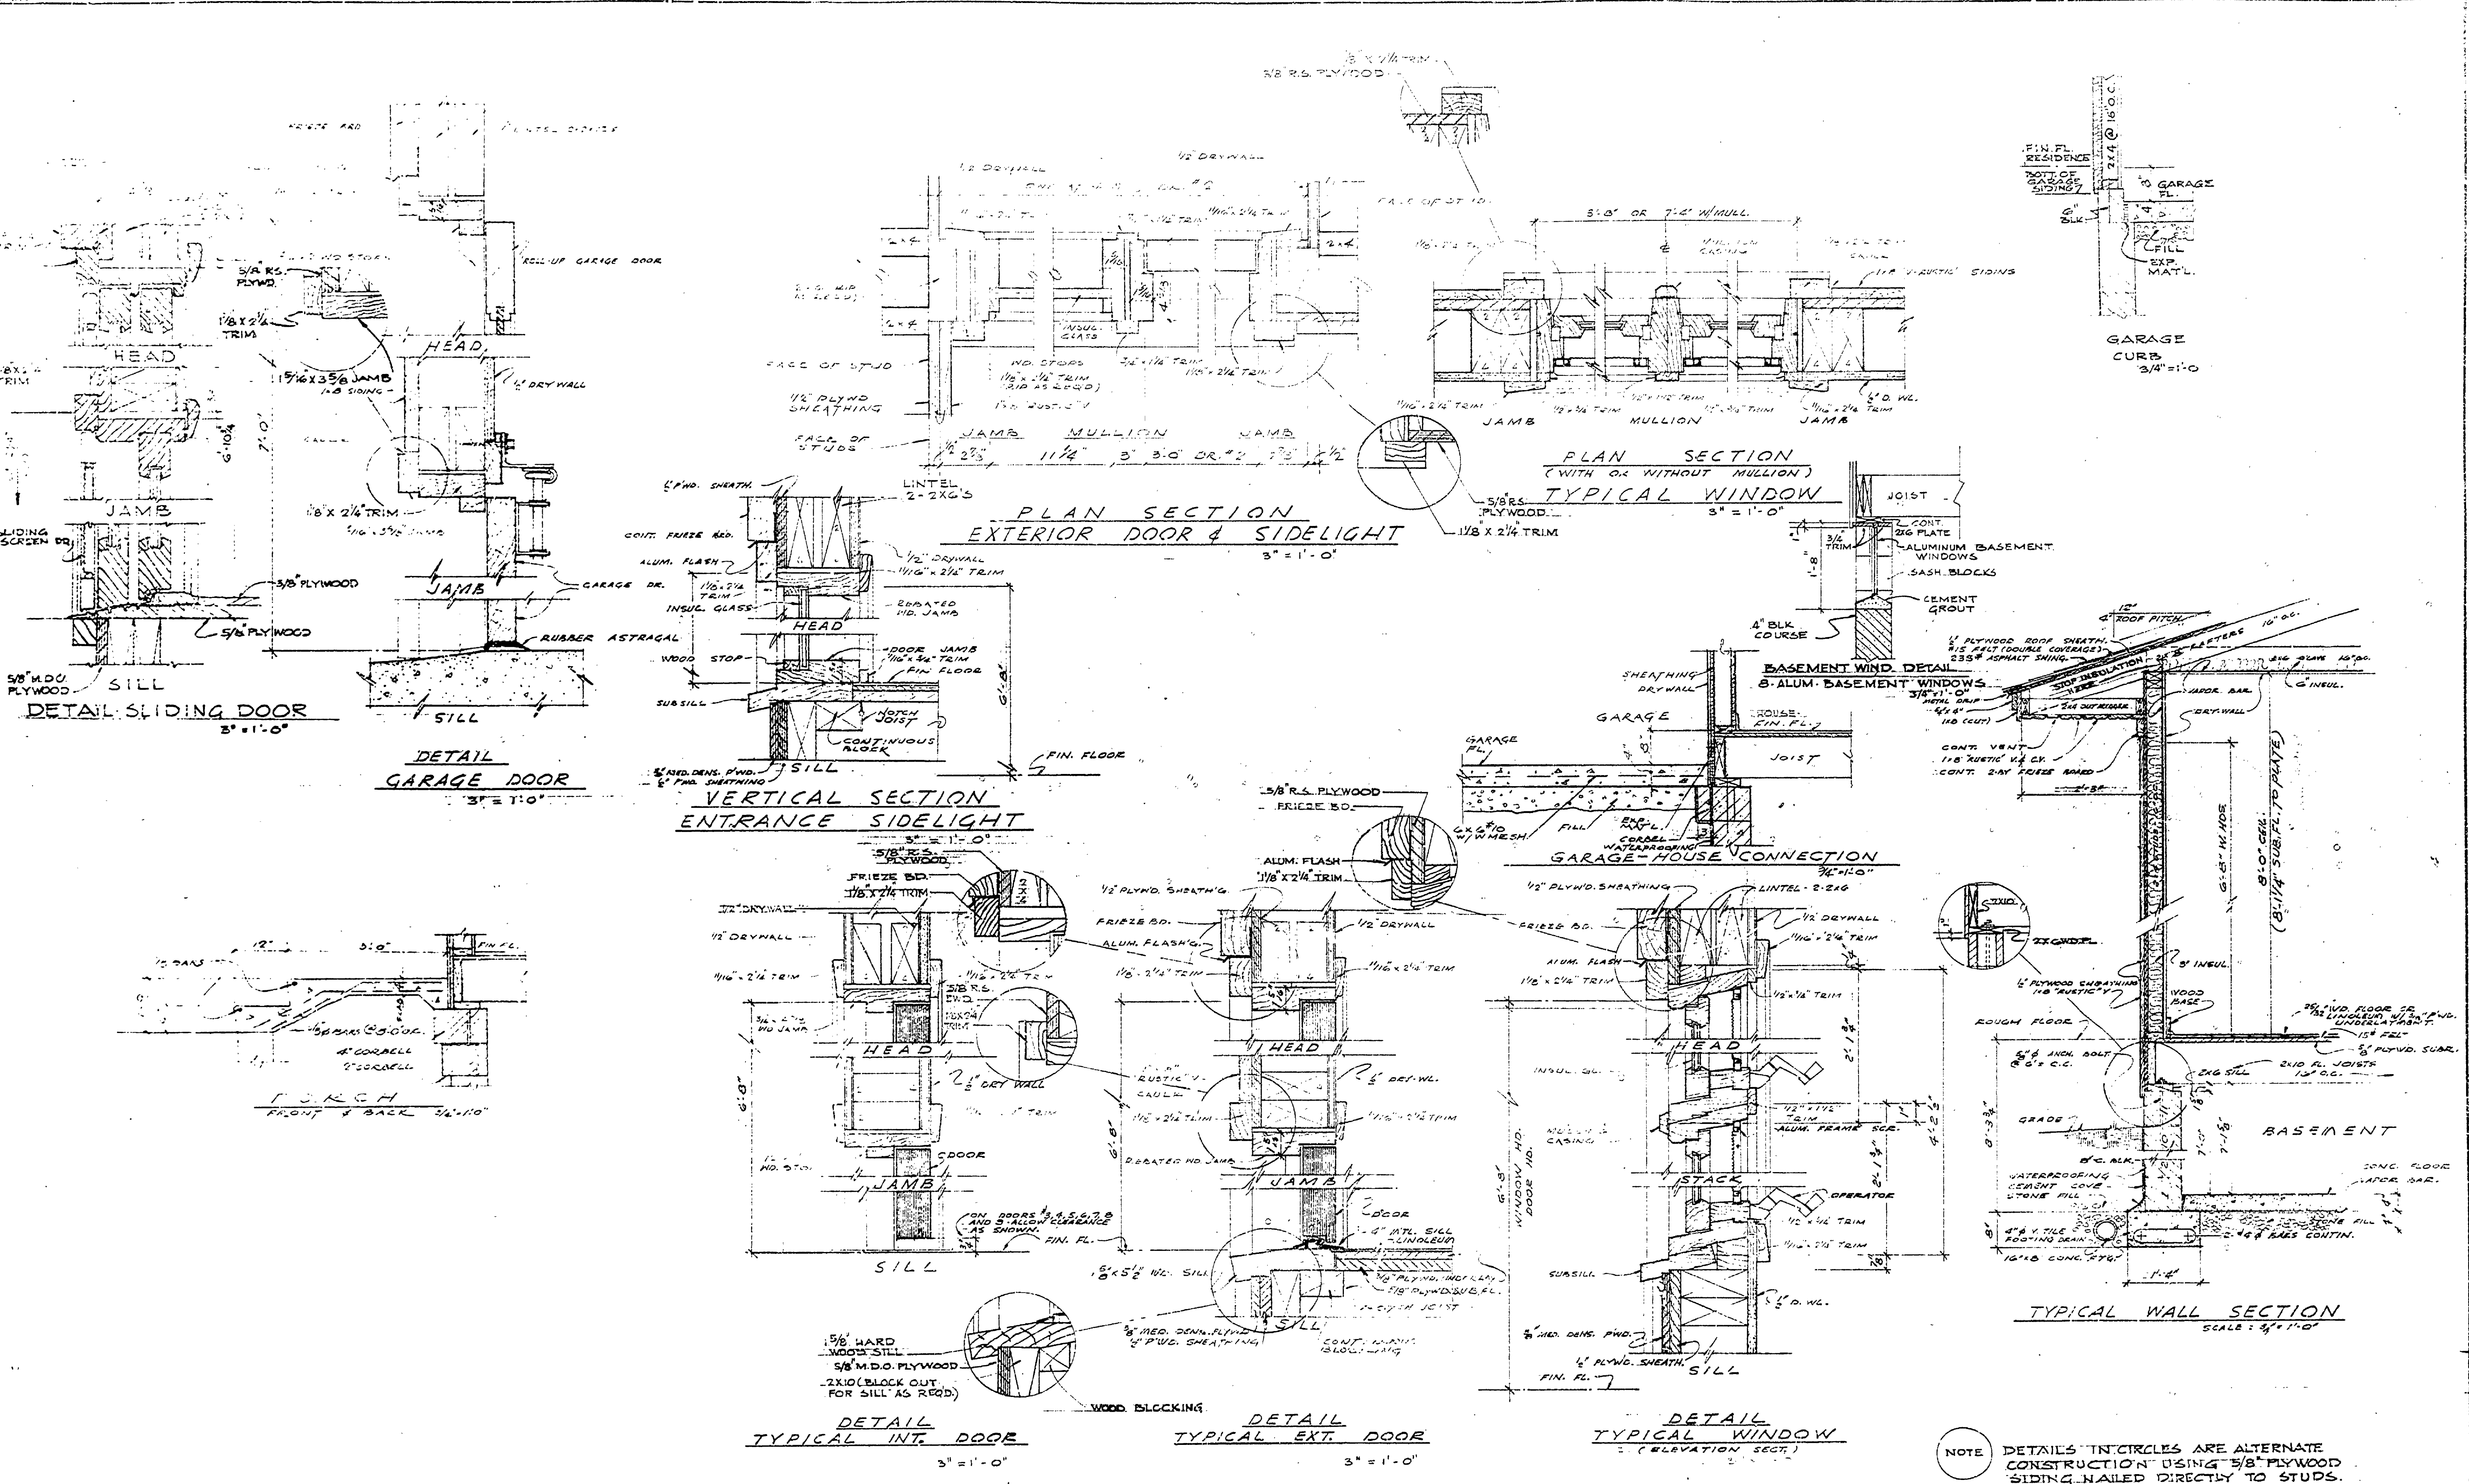

NOTE: DETAILS IN CIRCLES ARE ALTERNATE CONSTRUCTION USING 5/8" PLYWOOD SIDING NAILED DIRECTLY TO STUDS.

PROJECT NO.	24-142A
PLAN NO.	A-105

DETAILS SHEET TITLE

MICHIGAN DEPARTMENT OF CONSERVATION PARKS AND RECREATION DIVISION

HARTWICK PINES STATE PARK RESIDENCE

SHEET NO. 4 OF 4