


DRAWN BY L. E. L.	REVIEWED BY SECTIONS ARCHITECTURAL ENGINEERING LANDSCAPE	APPROVED BY ASSISTANT CHIEF IN CHARGE OF DESIGN	REVISIONS
CHECKED BY DATE DEC. 17 1951	DATE	DATE	DATE
			4
			5
			6

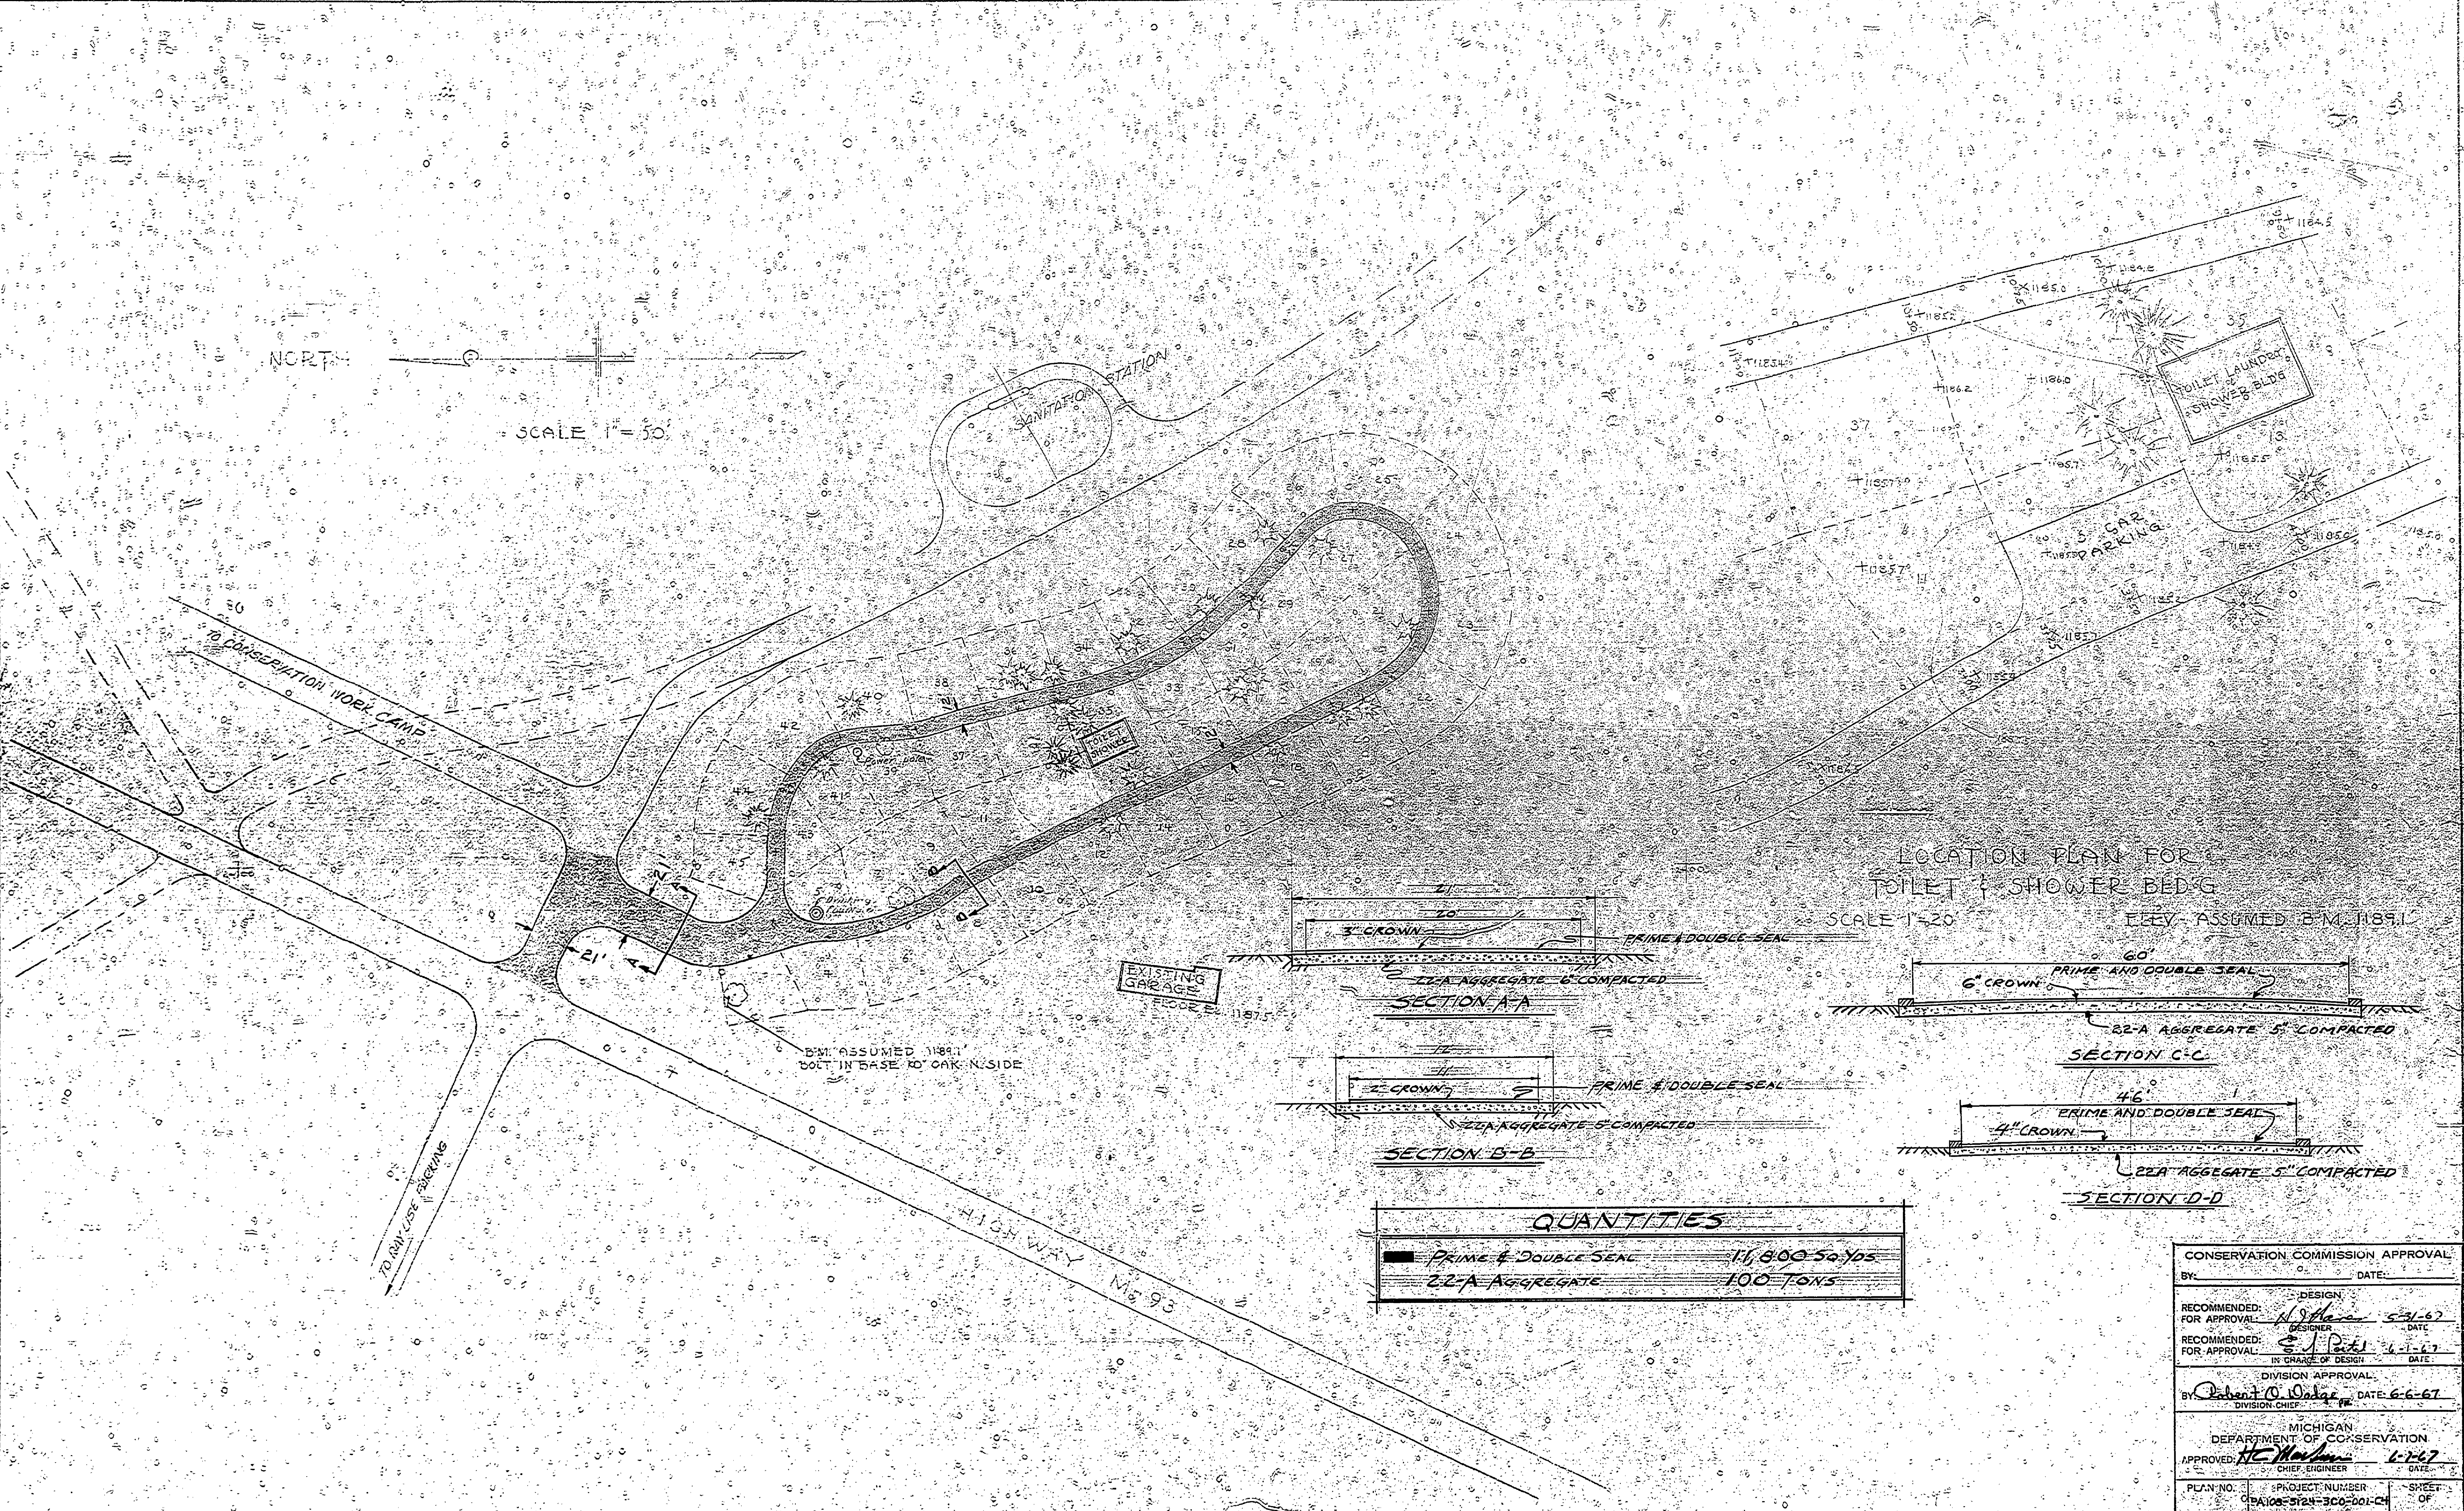

LOCATION PLAN FOR
TOILET & SHOWER BED G
SCALE 1"=50' ELEV. ASSUMED B.M. 11891



QUANTITIES	
PRIME & DOUBLE SEAL	11,800 SQ. YDS.
2.2-A AGGREGATE	100 TONS

CONSERVATION COMMISSION APPROVAL	
BY:	DATE:
DESIGN RECOMMENDED FOR APPROVAL: <i>N. J. Hagan</i>	DATE: 5-31-52
DESIGNER	
RECOMMENDED FOR APPROVAL: <i>S. J. Pate</i>	DATE: 6-1-57
IN CHARGE OF DESIGN	
DIVISION APPROVAL	
BY: <i>Robert O. Dodge</i>	DATE: 6-6-67
DIVISION CHIEF	
MICHIGAN DEPARTMENT OF CONSERVATION	
APPROVED: <i>H. C. Malin</i>	DATE: 6-1-67
CHIEF ENGINEER	
PLAN NO. 02400-0124-300-001-C4	SHEET 1 OF 1