


BRUNING 4276

DRAWN BY		REVIEWED BY SECTIONS		APPROVED BY		NO. DATE BY			REVISIONS		
TRACED BY	E. E. BOUCE	ARCHITECTURAL	J.I.R.	DATE	7-17-59	1			4		
CHECKED BY	J. W. H. BOUCE	ENGINEERING	J.I.R.	DATE	7-17-59	2			5		
DATE	7-17-59	LANDSCAPE	J.I.R.	DATE OF DESIGN	7-22-59	3			6		

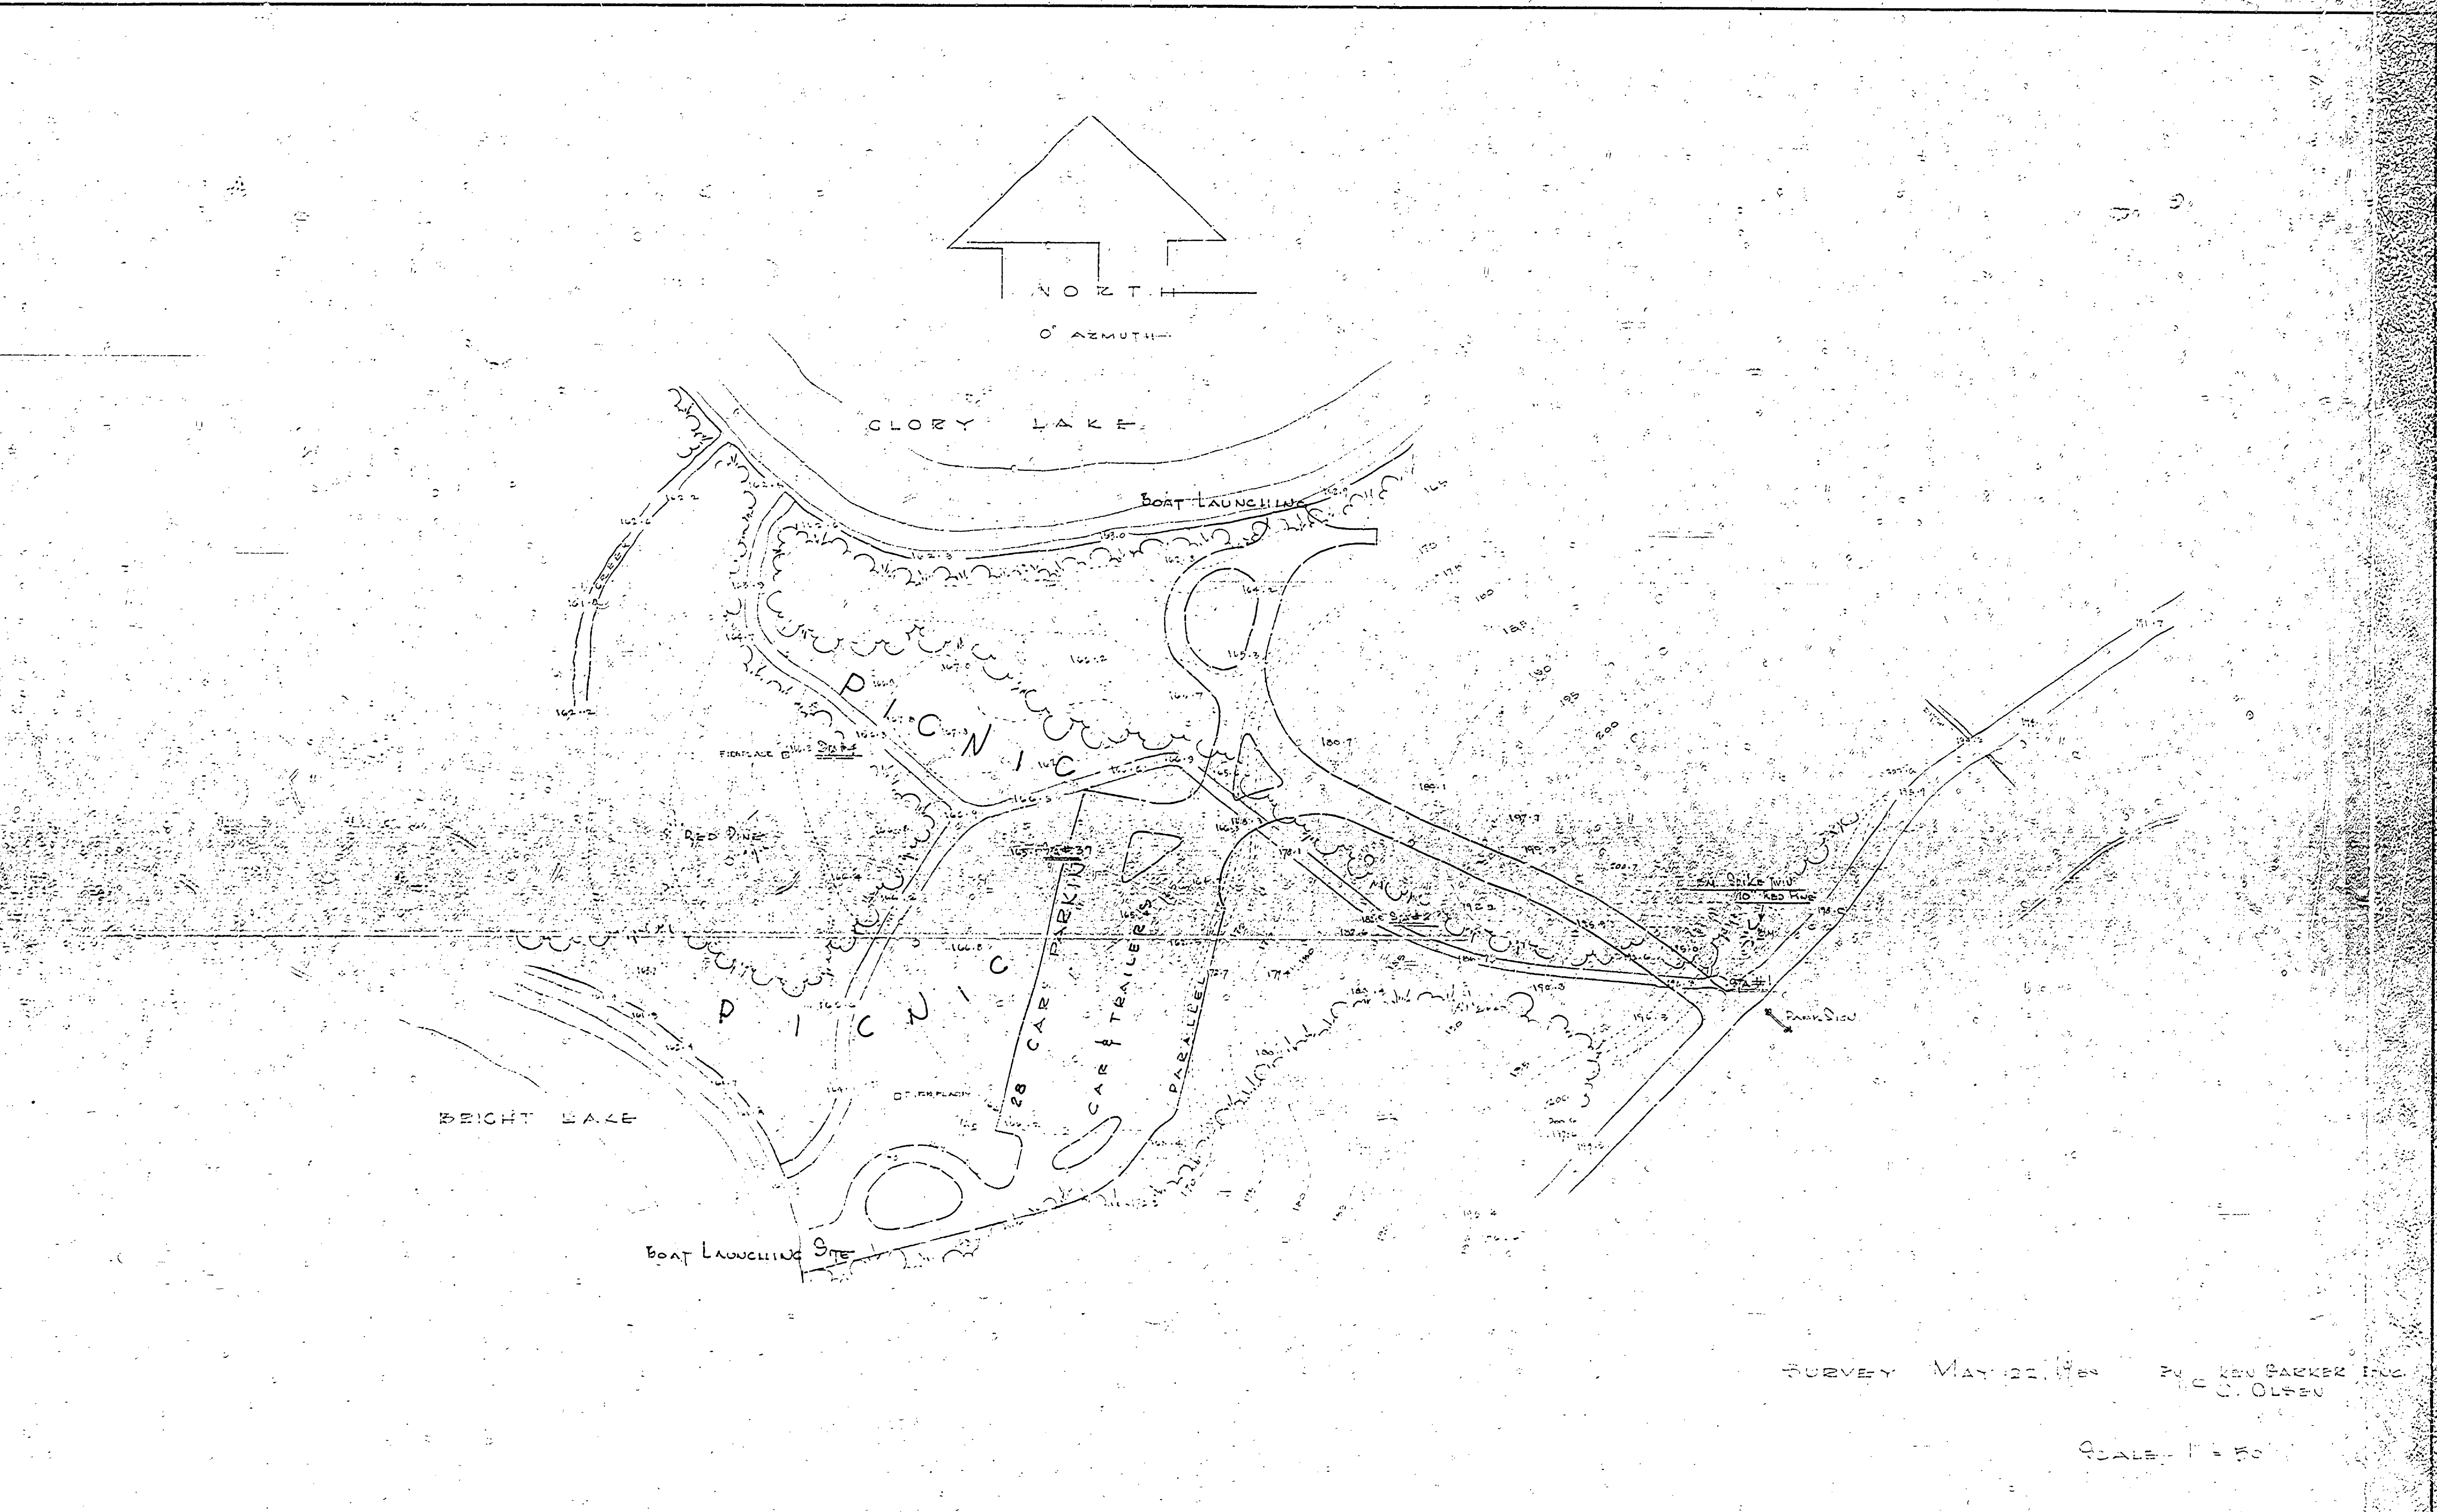

SURVEY MAY 21, 1958 BY GEO. BARKER INC. C. OLSON

SCALE 1" = 50'

MICHIGAN DEPARTMENT OF CONSERVATION PARKS AND RECREATION DIVISION

MASTER PLAN HARTWICK PINES STATE PARK BRIGHT & GLORY LAKES SECTION

SHEET NO. OF PLAN NO. L-106