
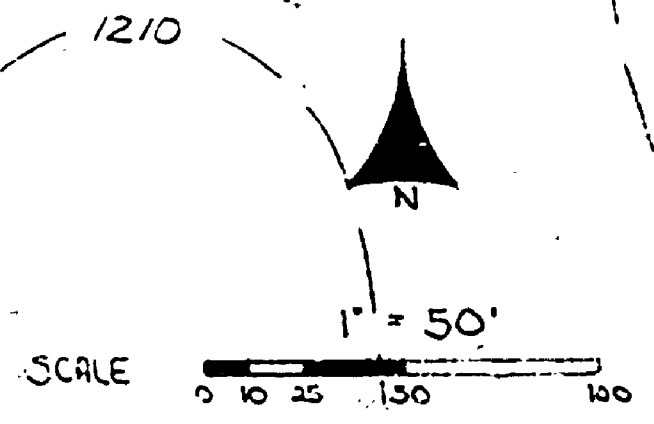


MATCH TO SHEET 3

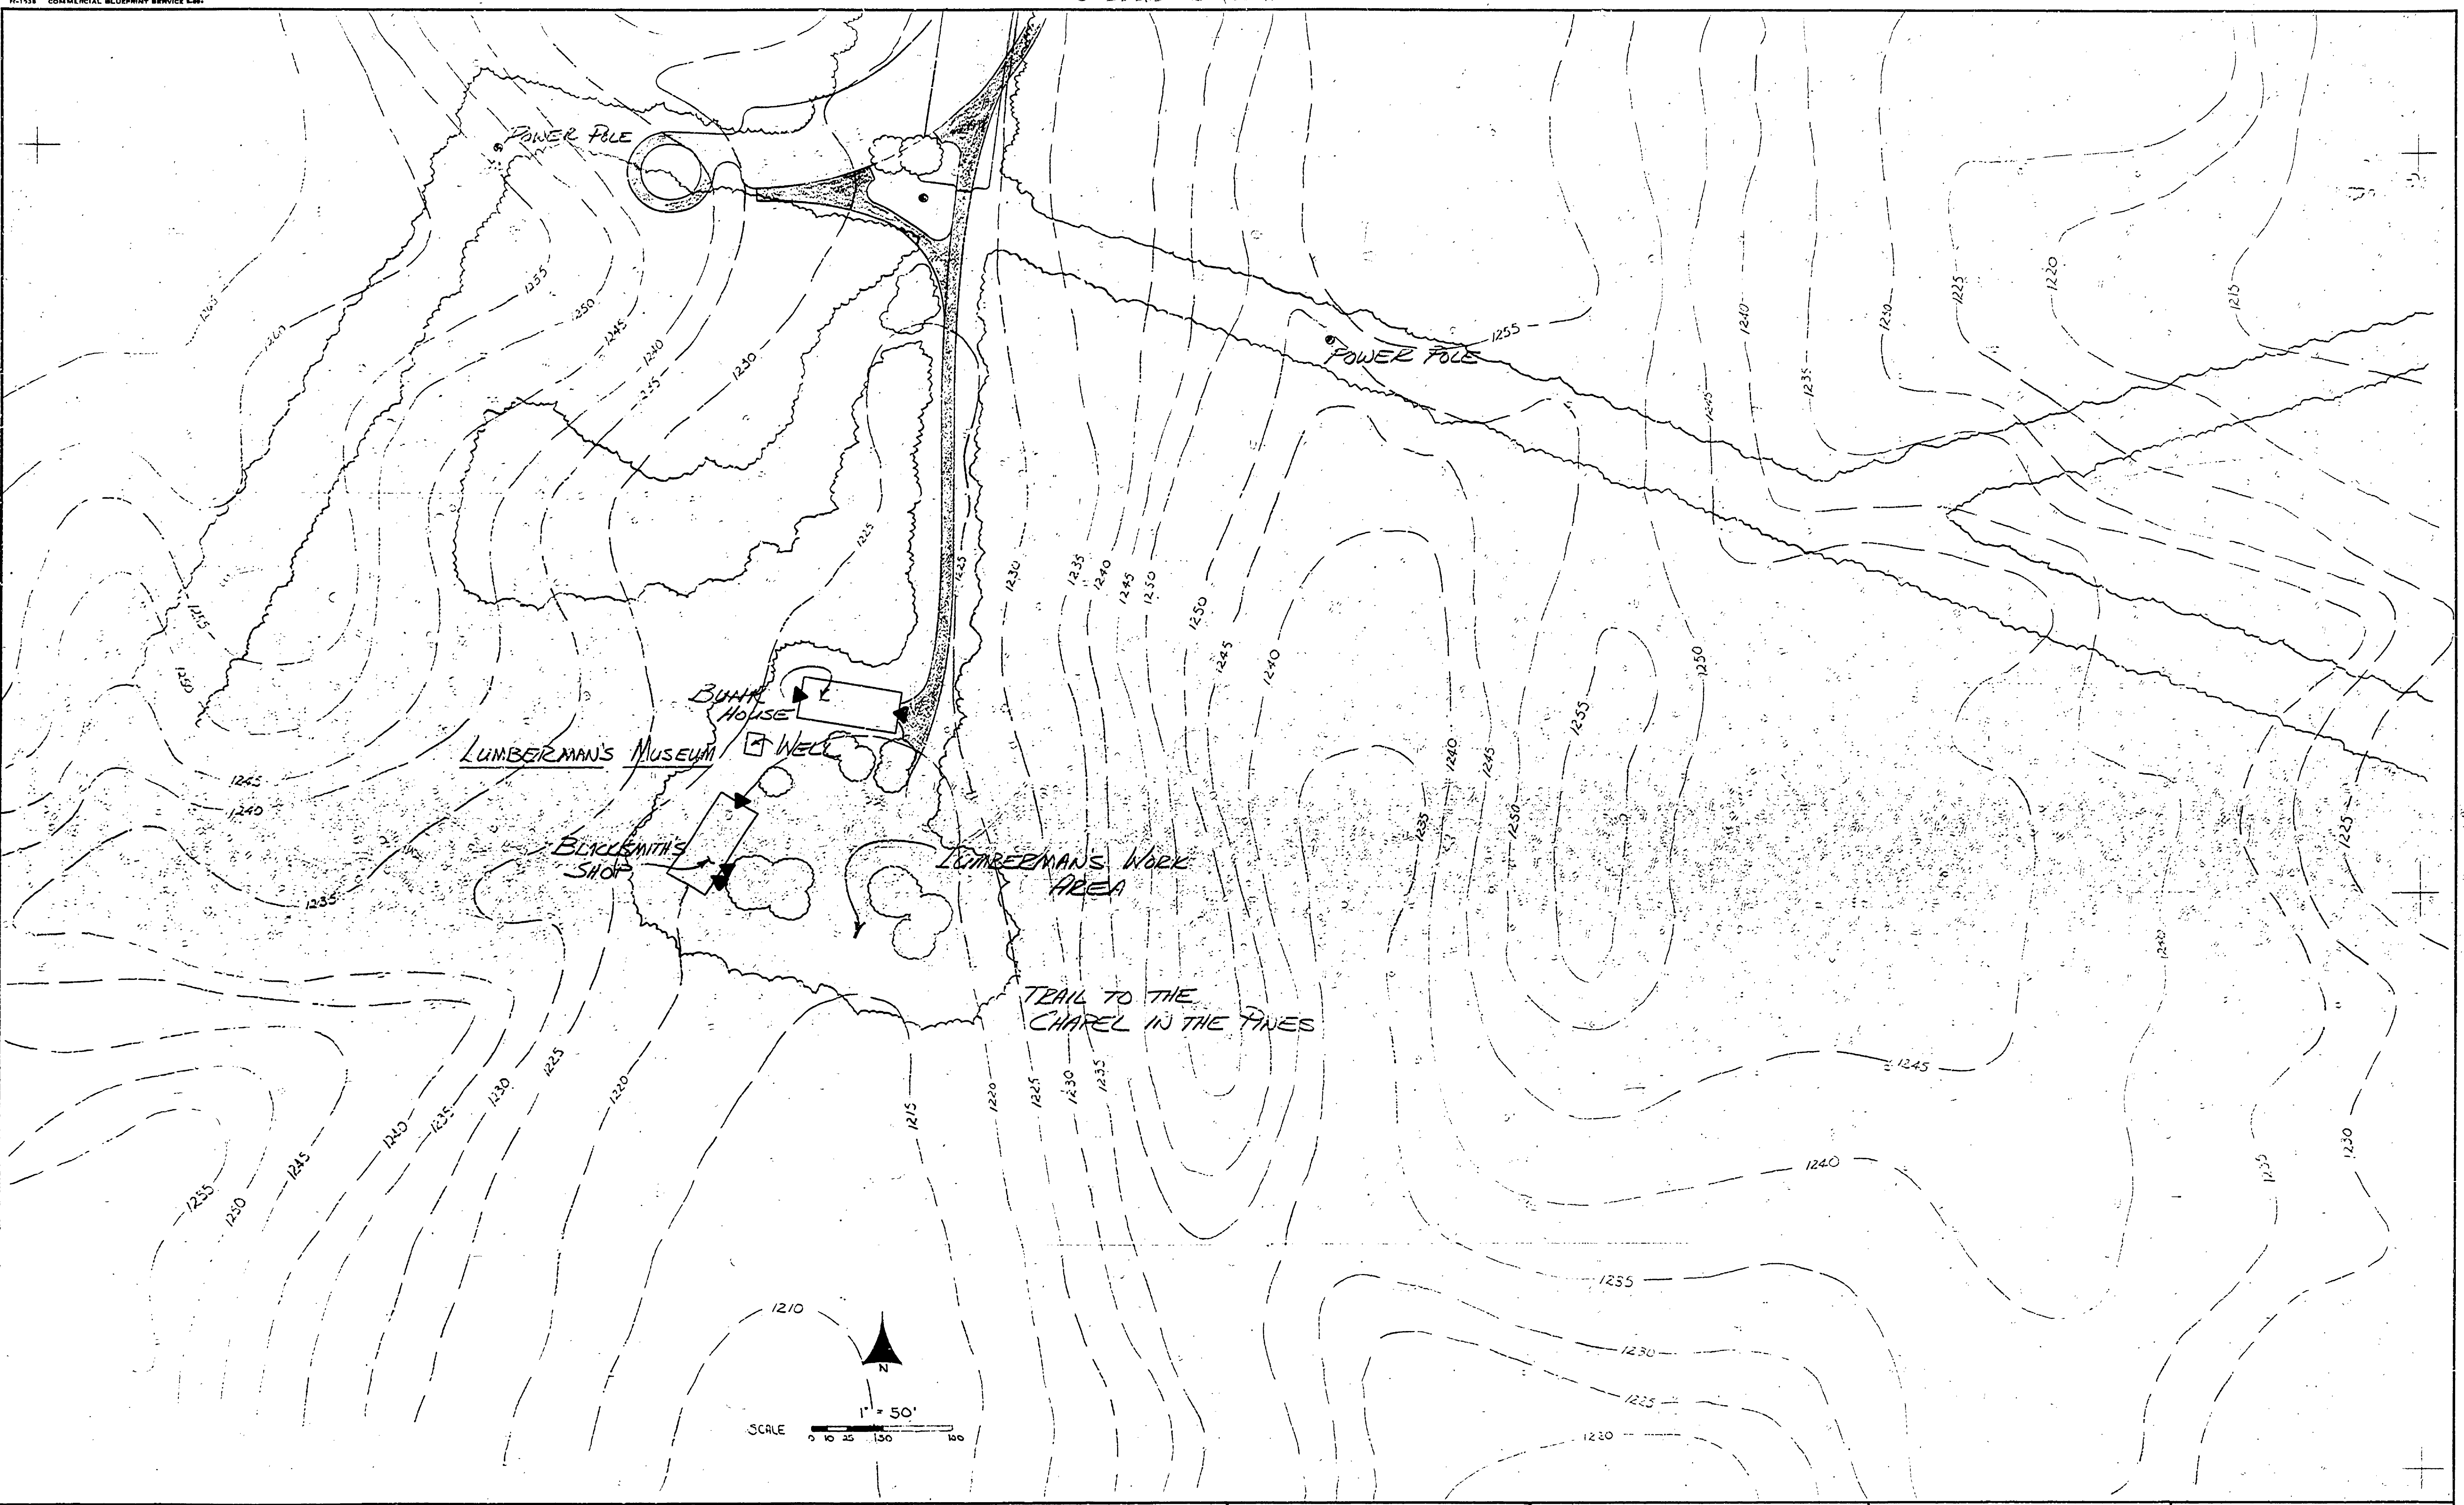

MATCH TO SHEET 2

MATCH TO SHEET 1

SURVEYED BY		DRAWN BY R. WHITENER		NO. DATE BY		REVISIONS		NO. DATE BY		REVISIONS		MICHIGAN DEPARTMENT OF NATURAL RESOURCES		LUMBERMAN CAMP ROAD		AREA OR PARK HARTWICK PINES S.P.		PROJECT NO.	
DESIGNED BY R. WHITENER		CHECKED BY R. G. H. E. L. C. M.		1. 3/19/71				3.						SHEET 4 OF 5		PLAN NO. L-109			
DATE		DATE		2.				4.											