

ROAD TO BE CLOSED TO THE PUBLIC BUT MAINTAINED AS A FIRE ROAD.

EXISTING ROAD

EXISTING ROAD TO BE REMOVED TO THIS POINT OPENING TO BE PLANTED WITH WHITE PINE SEEDLINGS

TWO EXISTING 14" WHITE PINES. NEW ROAD TO PASS BETWEEN THESE TREES. TREES TO BE TRIMMED IF NEEDED

SCENIC RD.

50 CAR PARKING

20 CAR PARKING

EXISTING ROAD TO BE CLOSED TO THIS POINT GRAVEL TO BE SALVAGED AND OPENING TO BE PLANTED WITH WHITE PINE SEEDLINGS

THIS PORTION TO REMAIN OPEN FOR ACCESS TO SCENIC ROAD

TREES & BRUSH TO BE CLEARED FROM THESE AREAS

20 CAR PARKING

EXISTING ENTRANCE ROAD

SMOOTH CURVE TANGENT TO EXISTING WALK


EXISTING WALKS TO BE GRAVELED OR WOOD CHIPS

DETAIL No. 1

DETAIL No. 2

LUMBERMAN'S MUSEUM
WELL
BLACKSMITH'S SHOP

BUNK HOUSE

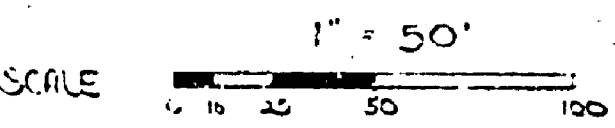

SURVEYED BY		DRAWN BY R. WHITENER		NO. DATE BY		REVISIONS		NO. DATE BY		REVISIONS		MICHIGAN DEPARTMENT OF NATURAL RESOURCES		LUMBERMAN CAMP ROAD		AREA OR PARK HARTWICK PINES STA		PROJECT NO	
DESIGNED BY R. WHITENER		CHECKED BY Z.C.H. L.C.M.		1. 2/20/11				3.										SHEET 5 OF 5	
DATE		DATE		DATE		DATE		DATE		DATE								PLAN NO. L-109	